


C:\Users\Owner\Documents\Bob\Architect\2022\Gleason 2118 N Sylvania\2022\Gleason 2118 N Sylvania- Gleason.dwg, 12/19/2022 6:49:46 PM, DWG To PDF.pc3

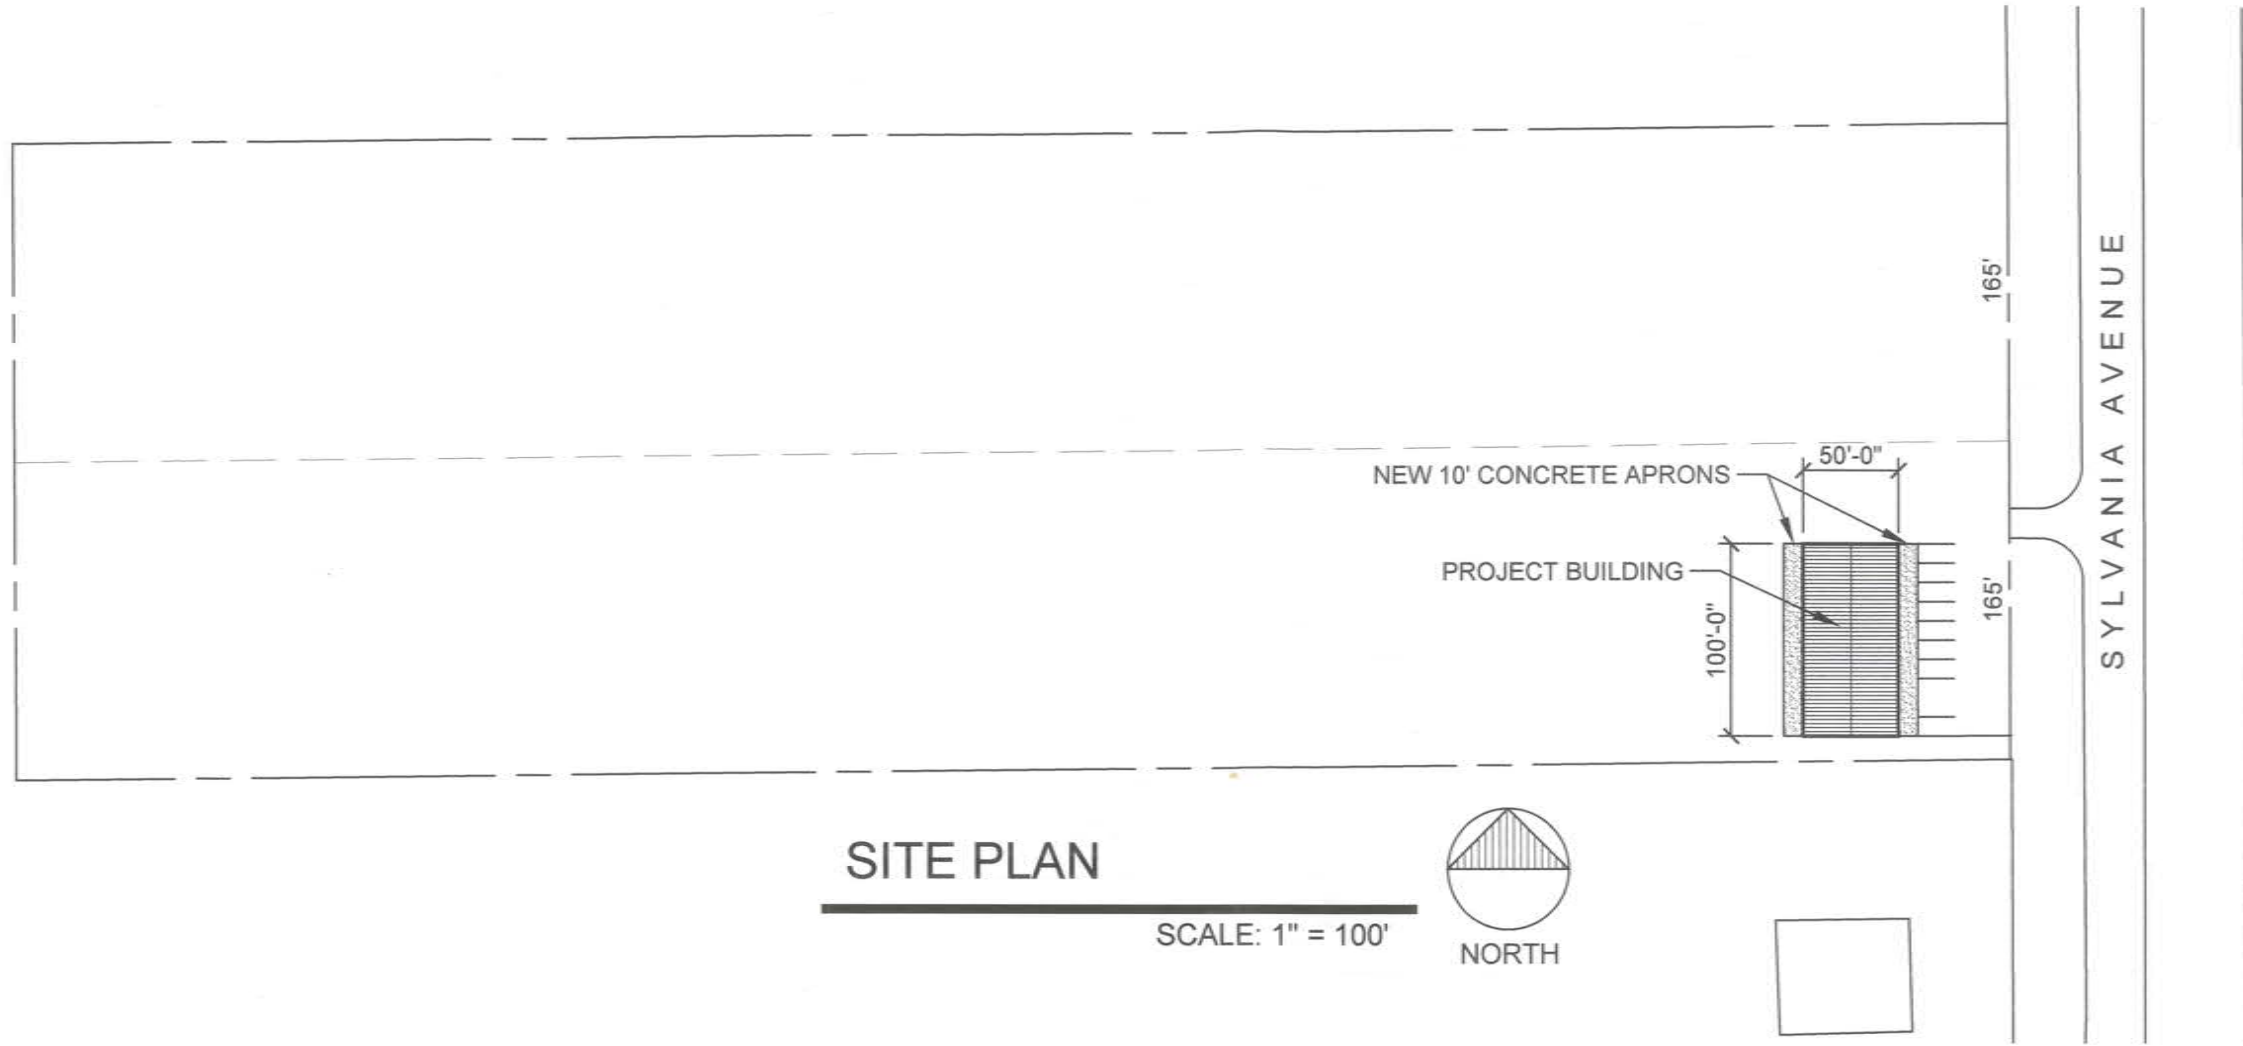

SITE PLAN

SCALE: 1" = 100'



PROJECT SCOPE

ALTERATIONS TO AN EXISTING MASONRY BUILDING INCLUDING:

- 1- REMOVAL OF THE EXISTING ROOF STRUCTURE & PROVIDING A NEW PITCHED WOOD TRUSS ROOF WITH METAL RIBBED PANELS.
- 2- CLADDING THE EXTERIOR WALLS WITH NEW METAL RIBBED PANELS INCLUDING NEW WINDOWS & DOORS
- 3- ADD INTERIOR ROOMS & TOILET ROOMS

DRAWING INDEX

- 1- SITE PLAN
- 2- FLOOR PLAN
- 3- ELEVATIONS
- 4- ELEVATIONS

RECEIVED
 DEC 21 2022
 RACINE COUNTY

© 2022 RPY ARCHITECTURE, LLC.
 THIS DESIGN AND DRAWING IS THE EXCLUSIVE PROPERTY OF RPY ARCHITECTURE, LLC. ANY USE OR REPRODUCTION WITHOUT THE EXPRESSED WRITTEN CONSENT OF RPY ARCHITECTURE, LLC IS STRICTLY PROHIBITED.

RPY Architecture, LLC


3316 N Wisconsin St
 Racine, WI 53402
 262-994-9285
 mb_yuhas@yahoo.com

ALTERATIONS FOR:
 2118 SYLVANIA AVENUE
 STURTEVANT, WI 53177

PLAN DATES:
 12-19-22

SHEET
1 OF 4

C:\Users\Owner\Documents\Bob\Architect\2022\Gleason 2118 N Sylvania\2118 Sylvania - Gleason.dwg, 12/19/2022 1:26:48 PM, DWG To PDF.pc3

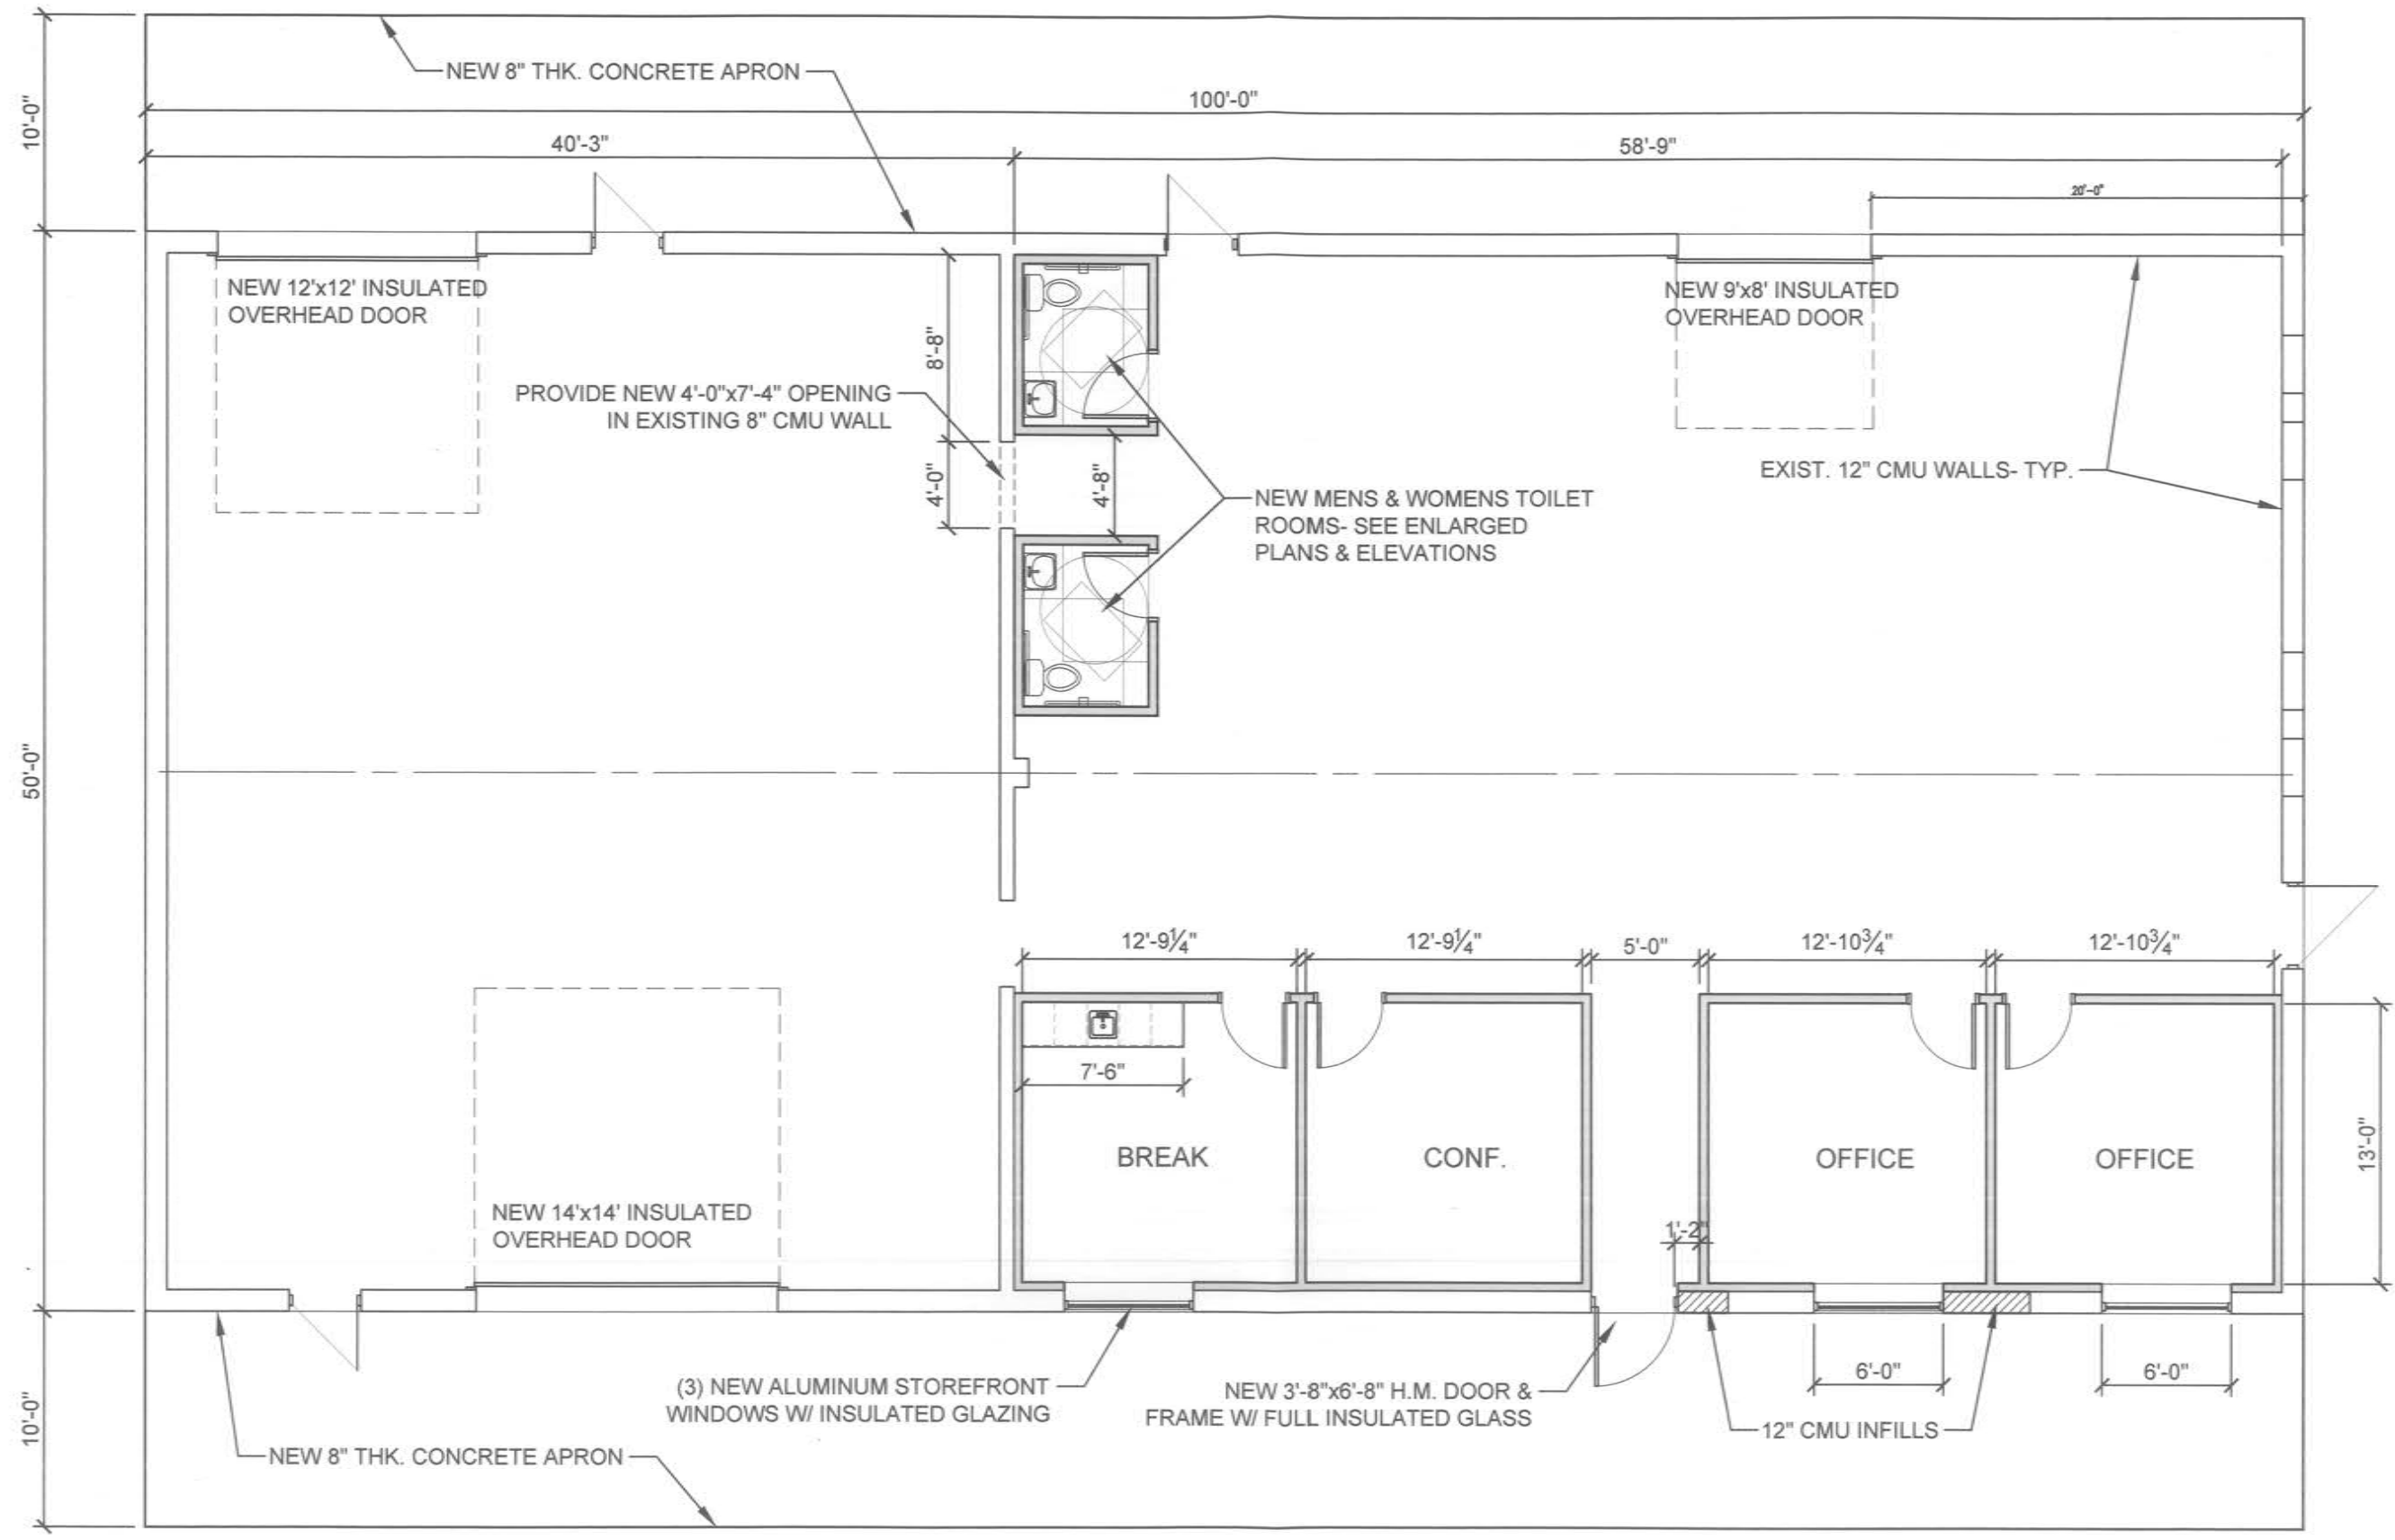

FLOOR PLAN

SCALE: 1/8" = 1'-0"



© 2022 RPY ARCHITECTURE, LLC.
 THIS DESIGN AND DRAWING IS THE
 EXCLUSIVE PROPERTY OF RPY
 ARCHITECTURE, LLC. ANY USE OR
 REPRODUCTION WITHOUT THE
 EXPRESSED WRITTEN CONSENT OF
 RPY ARCHITECTURE, LLC IS
 STRICTLY PROHIBITED.

RPY Architecture, LLC


3316 N Wisconsin St
 Racine, WI 53402
 262-994-9285
 mb_yuhas@yahoo.com

**ALTERATIONS FOR:
 2118 SYLVANIA AVENUE**
 STURTEVANT, WI 53177

PLAN DATES:
 12-19-22


SHEET
2 OF 4

C:\Users\Owner\Documents\Architect\2022\Gleason 2118 N Sylvania\2118 Sylvania - Gleason.dwg, 12/19/2022 1:25:57 PM, DWG To PDF.pc3

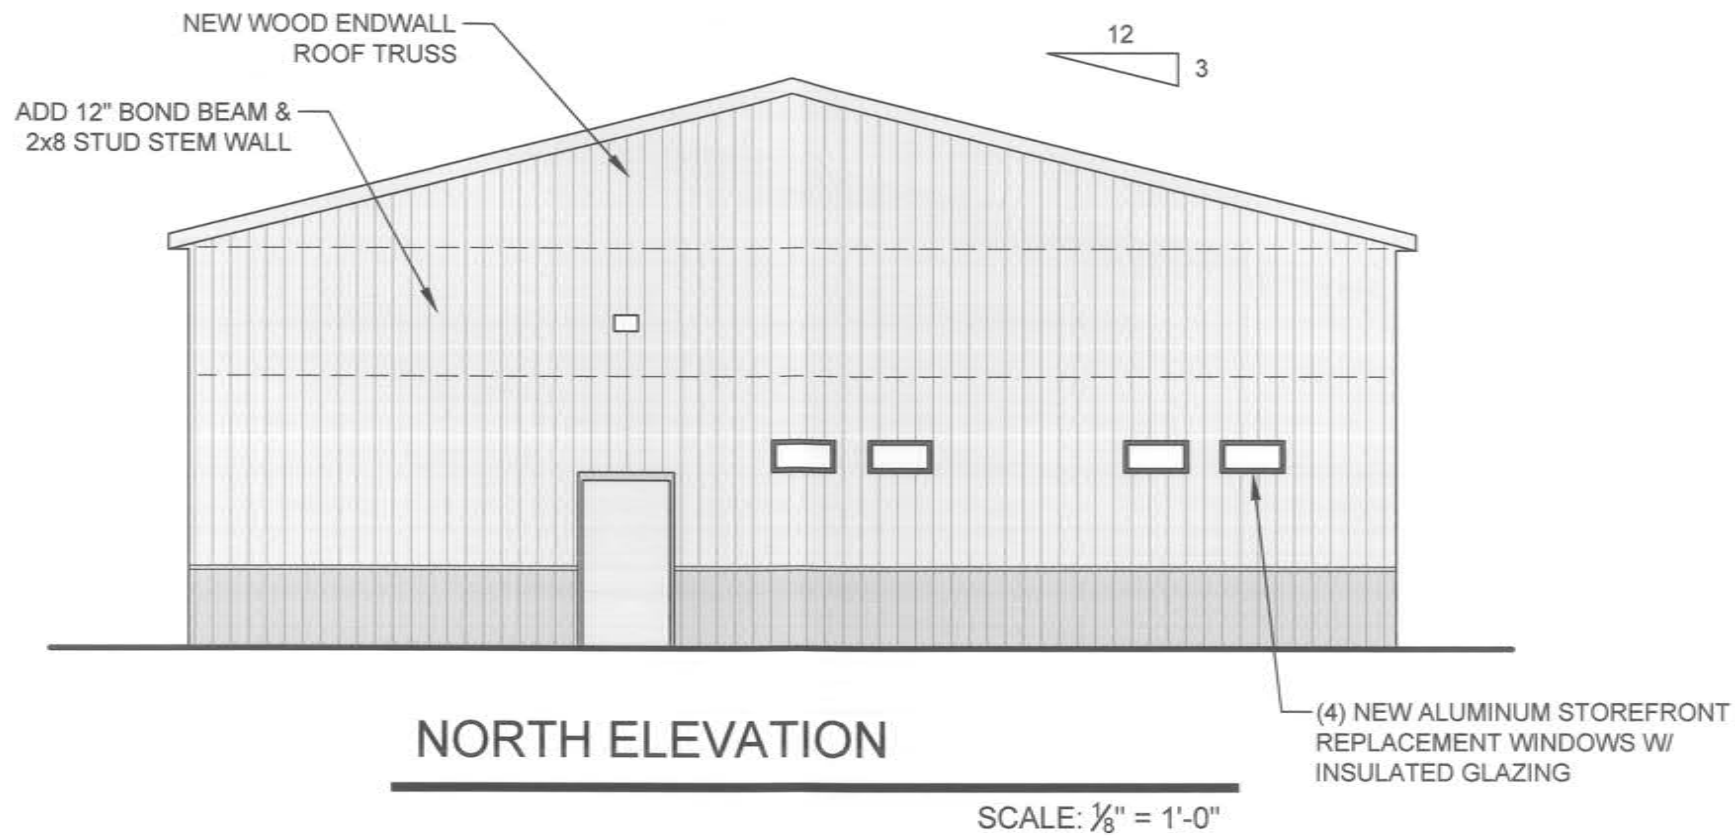

NORTH ELEVATION

SCALE: 1/8" = 1'-0"

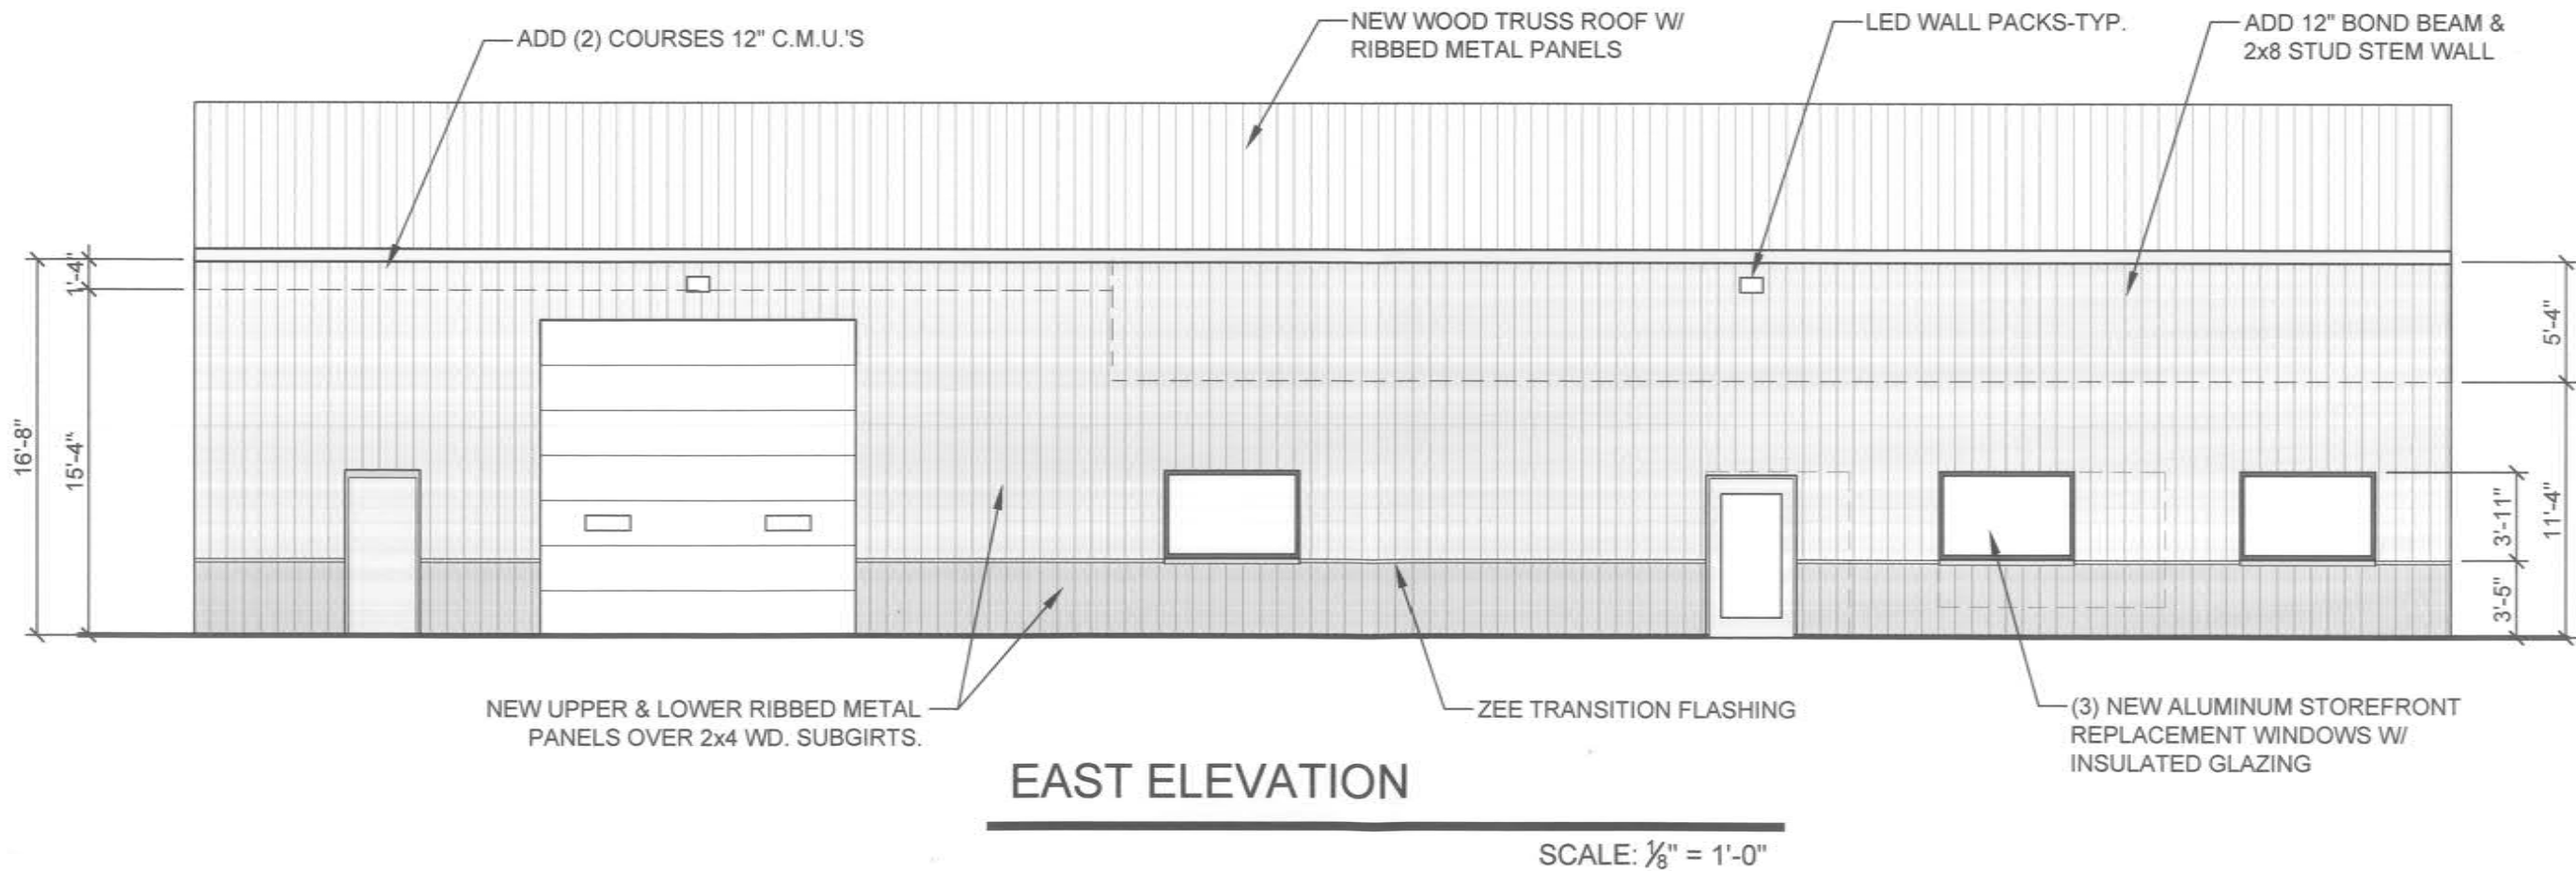

EAST ELEVATION

SCALE: 1/8" = 1'-0"

© 2022 RPY ARCHITECTURE, LLC.
THIS DESIGN AND DRAWING IS THE
EXCLUSIVE PROPERTY OF RPY
ARCHITECTURE, LLC. ANY USE OR
REPRODUCTION WITHOUT THE
EXPRESSED WRITTEN CONSENT OF
RPY ARCHITECTURE, LLC IS
STRICTLY PROHIBITED.


RPY Architecture, LLC
3316 N Wisconsin St
Racine, WI 53402
262-994-9285
mb_yuhas@yahoo.com

**ALTERATIONS FOR:
2118 SYLVANIA AVENUE
STURTEVANT, WI 53177**

PLAN DATES:
12-19-22


SHEET
3 OF 4

C:\Users\Owner\Documents\Bob\Architect\2022\Gleason 2118 N Sylvania\2118 Sylvania- Gleason.dwg, 12/19/2022 1:24:26 PM, DWG To PDF.pc3

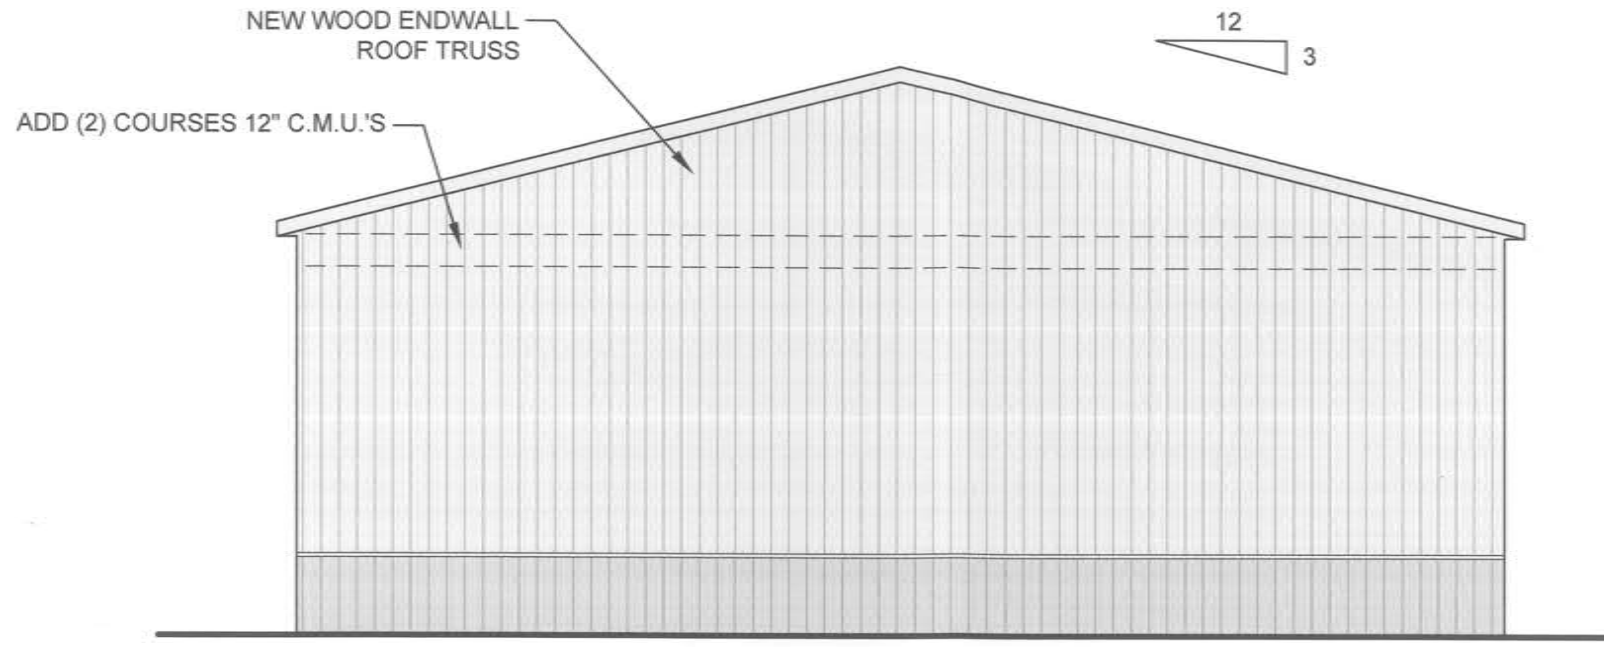

SOUTH ELEVATION

SCALE: 1/8" = 1'-0"

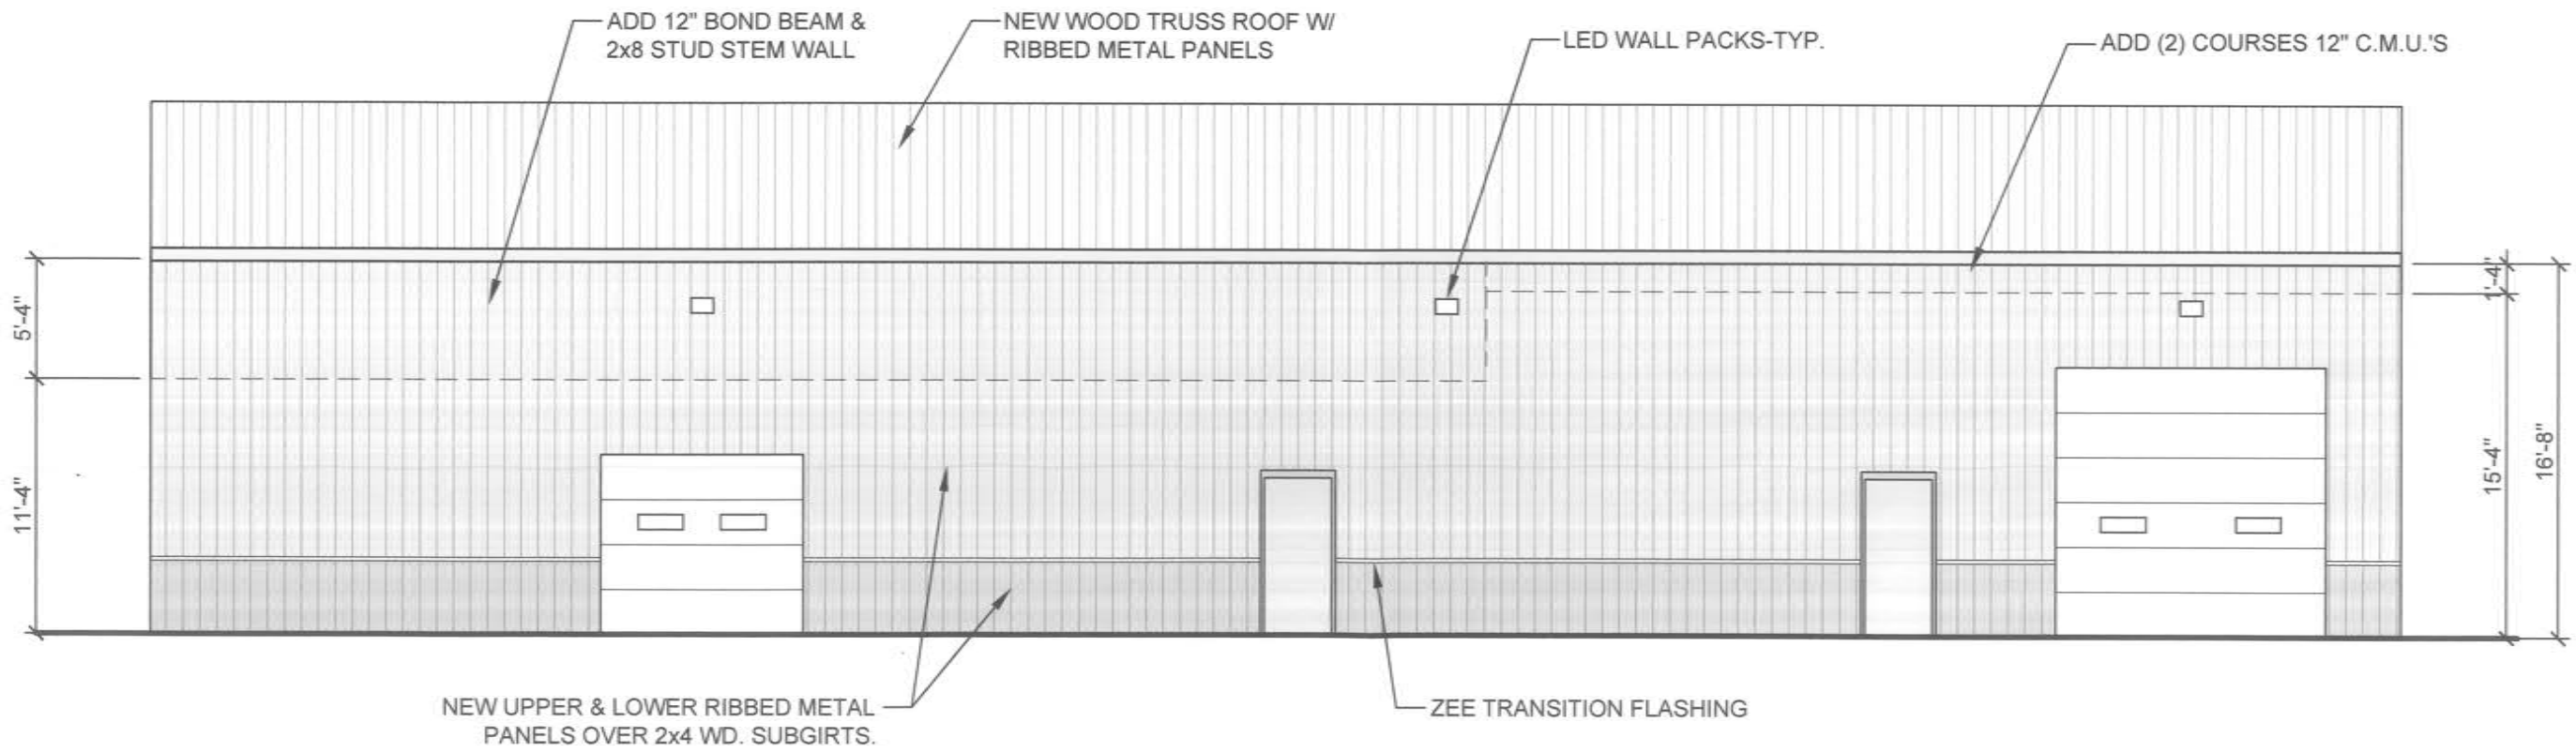

WEST ELEVATION

SCALE: 1/8" = 1'-0"

© 2022 RPY ARCHITECTURE, LLC.
THIS DESIGN AND DRAWING IS THE
EXCLUSIVE PROPERTY OF RPY
ARCHITECTURE, LLC. ANY USE OR
REPRODUCTION WITHOUT THE
EXPRESSED WRITTEN CONSENT OF
RPY ARCHITECTURE, LLC IS
STRICTLY PROHIBITED.

RPY Architecture, LLC

3316 N Wisconsin St
Racine, WI 53402
262-994-9285
mb_yuhas@yahoo.com

**ALTERATIONS FOR:
2118 SYLVANIA AVENUE
STURTEVANT, WI 53177**

PLAN DATES:
12-19-22

SHEET
4 OF 4