

UNION GROVE YORKVILLE FIRE STATION UNION GROVE, WI 53182

CONSTRUCTION DOCUMENTS








204 E. Grand Avenue, Suite 200 Eau Claire, WI 54701 www.wendelcompanies.com p:716.688.0766 tf:877.293.6335

Wendel Project No. 616501

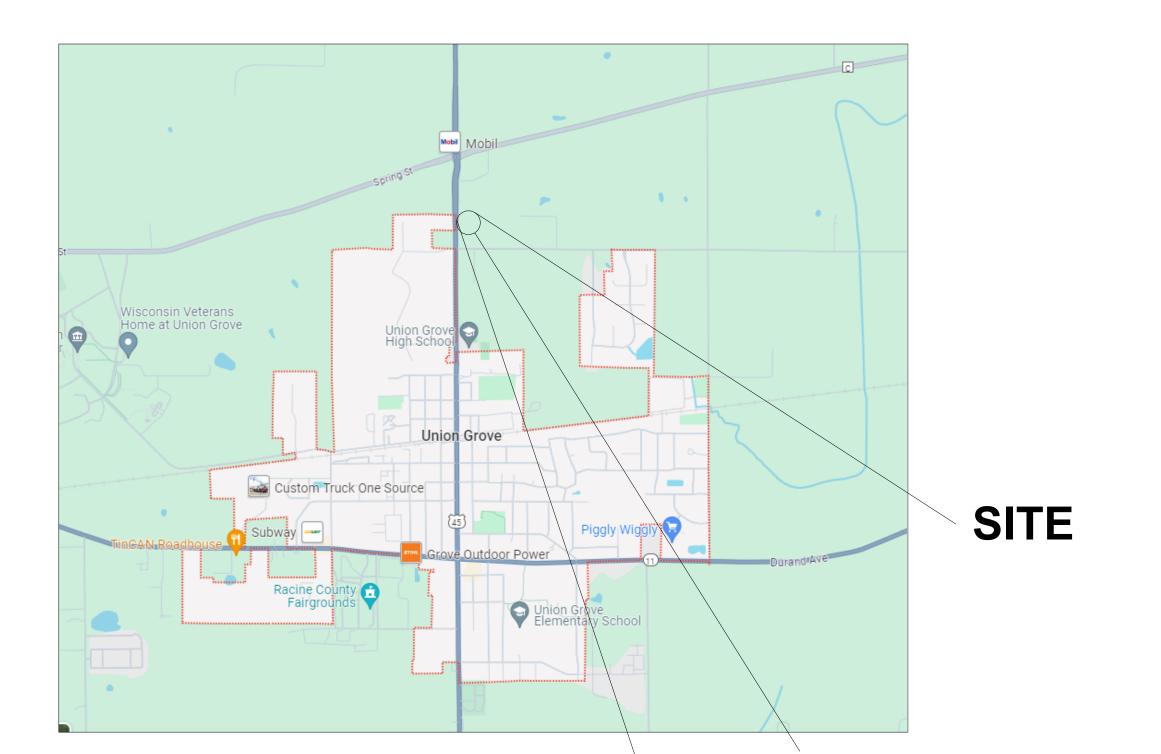



ALTERNATE LEGEND ALTERNATE #1 | ADD ALTERNATE TO PROVIDE ALL LABOR AND MATERIALS FOR FLUID APPLIED EPOXY FLOORING, FAF1 IN LIEU OF SEALED CONCRETE FLOORING IN THE FOLLOWING ROOMS 144 AND 147.

UNION GROVE, WI 53182

UNION GROVE YORKVILLE FIRE CONSTRUCTION DOCUMENTS

DRAWING INDEX

COVER SHEET CODE COMPLIANCE PLAN

DEMOLITION PLAN OVERALL SITE PLAN DETAILED SITE PLAN

STRUCTURAL NOTES

TYPICAL CONCRETE DETAILS

MEZZANINE - LOW ROOF FRAMING PLAN

TYPICAL STEEL DETAILS TYPICAL LIGHT GAUGE DETAILS TYPICAL TIE-OFF DETAILS FOUNDATION PLAN

ROOF FRAMING PLAN TOWER ROOF PLAN-DETAILS

FRAMING DETAILS

FRAMING DETAILS

MEZZANINE DIMENSION PLAN

FIRST FLOOR ENLARGED PLANS

ENLARGED STAIR PLANS AND DETAILS

FIRST FLOOR REFLECTED CEILING PLAN MEZZANINE REFLECTED CEILING PLAN EXTERIOR AND INTERIOR DETAILS

FIRST FLOOR PLAN MEZZANINE FLOOR PLAN EQUIPMENT FLOOR PLAN

EXTERIOR ELEVATIONS EXTERIOR DETAILS **BUILDING SECTIONS BUILDING SECTIONS BUILDING SECTIONS**

WALL SECTIONS WALL SECTIONS WALL SECTIONS WALL SECTIONS

STAIR SECTIONS STAIR SECTIONS INTERIOR ELEVATIONS INTERIOR ELEVATIONS INTERIOR ELEVATIONS INTERIOR ELEVATIONS

WINDOW ELEVATIONS

BELOW GRADE PLAN FIRST FLOOR PLAN MEZZANINE **ROOF PLAN**

DETAILS SCHEDULES

FIRST FLOOR FIXTURE PLAN

FIRST LEVEL DUCTWORK PLAN MEZZANINE DUCTWORK PLAN

ALTERNATE RADIANT FLOOR ZONING PLAN

FIRST LEVEL PIPEWORK PLAN MEZZANINE PIPEWORK PLAN

RADIANT ZONING PLAN

TEMPERATURE CONTROLS TEMPERATURE CONTROL DETAILS

ELECTRICAL SITE PLAN

ELECTRICAL DETAILS

PANELBOARD SCHEDULES

MEZZANINE AND ROOF PLAN

DETAILS AND SECTIONS

SINGLE LINE DIAGRAM

FIRST FLOOR

ELECTRICAL DETAILS

E601

FIRE PROTECTION

FIRST FLOOR PLAN - LIGHTING

SECOND FLOOR PLAN - LIGHTING

ROOF PLAN - POWER AND SYSTEMS

FIRE ALARM RISER, DETAILS AND NOTES

SYMBOLS, ABBREVIATIONS, GENERAL NOTES

FIRST FLOOR PLAN - POWER AND SYSTEMS

TEMPERATURE CONTROL DETAILS HOT WATER PIPING SCHEMATICS

ELECTRICAL SYMBOLS, NOTES AND ABBREVIATIONS

MECHANICAL EQUIPMENT CONNECTION SCHEDULE

SECTION VIEW

DETAILS

SCHEDULES

SCHEDULES

DOOR SCHEDULE AND DETAILS

MEZZANINE FLOOR FINISH PLAN INTERIOR SIGNAGE PLANS

SYMBOLS, ABBREVIATIONS, GENERAL NOTES

ROOF PLAN

DETAILS DETAILS

LANDSCAPE

GENERAL NOTES AND LEGEND

GRADING AND EROSION CONTROL PLAN DETAILED GRADING PLAN-NORTH DETAILED GRADING PLAN-SOUTH

DETAILED GRADING PLAN-USH 45 RIGHT-TO-WAY



PROJECT TEAM ARCHITECT WENDEL 204 E. GRAND AVENUE, SUITE 200 EAU CLAIRE, WI 54701 877.293.6335

> JSD PROFESSIONAL SERVICES, INC. 161 HORIZON DR., SUITE 101 VERONA, WI 53593 608.848.5060

STRUCTURAL ENGINEER
NORTHLAND CONSULTING ENGINEERS, LLP 102 SOUTH 21st AVENUE WEST, SUITE 1 DULUTH, MN 55806 MECHANICAL WENDEL

375 ESSJAY ROAD, SUITE 200 WILLIAMSVILLE, NY 14221 877.293.6335 PLUMBING / FIRE PROTECTION 375 ESSJAY ROAD, SUITE 200 WILLIAMSVILLE, NY 14221

ELECTRICAL WENDEL 375 ESSJAY ROAD, SUITE 200 WILLIAMSVILLE, NY 14221

877.293.6335

04.30.2025











UNION GROVE YORKVILLE FIRE STATION CONSTRUCTION DOCUMENTS

Five Bugles
Design.

Mitchell Associates
Architects

204 E. Grand Avenue, Suite 200
Eau Claire, WI 54701
www.wendelcompanies.com
p:716.688.0766 tf:877.293.6335

Wendel WD Architecture, Engineering, Surveying and Landscape Architecture, P.C

PROGRESS
PRINT
04/30/25
NOT FOR
CONSTRUCTION

NOTE:
THIS DOCUMENT, AND THE IDEAS AND DESIGNS INCORPORATED HEREIN,
AS AN INSTRUMENT OF PROFESSIONAL SERVICE, IS THE PROPERTY OF THE
ARCHITECT AND ENGINEER AND IS NOT TO BE USED IN WHOLE OR IN PART,
FOR ANY OTHER PROJECT WITHOUT THE WRITTEN AUTHORIZATION OF THE
ARCHITECT AND ENGINEER. UNAUTHORIZED ALTERATION OR ADDITION TO
ANY SURVEY DRAWING, DESIGN, SPECIFICATION, PLAN OR REPORT IS
PROHIBITED IN ACCORDANCE WITH STATE LAW, CODE AND RULES.

NO. REVISIONS DATE

CODE COMPLIANCE PLAN

DWG. TITLE

DWG. No.

O 1" 2"

GENERIC SCALE BAR

SCALE BAR SHOWN IS TWO INCHES ON THE ORIGINAL DRAWING. IF NOT TWO INCHES ON THIS SHEET, ADJUST ACCORDINGLY


DATE 04/30/25

SCALE As indicated

DWN. AKJ CHK. KSG

PROJ. No. 616501

G101

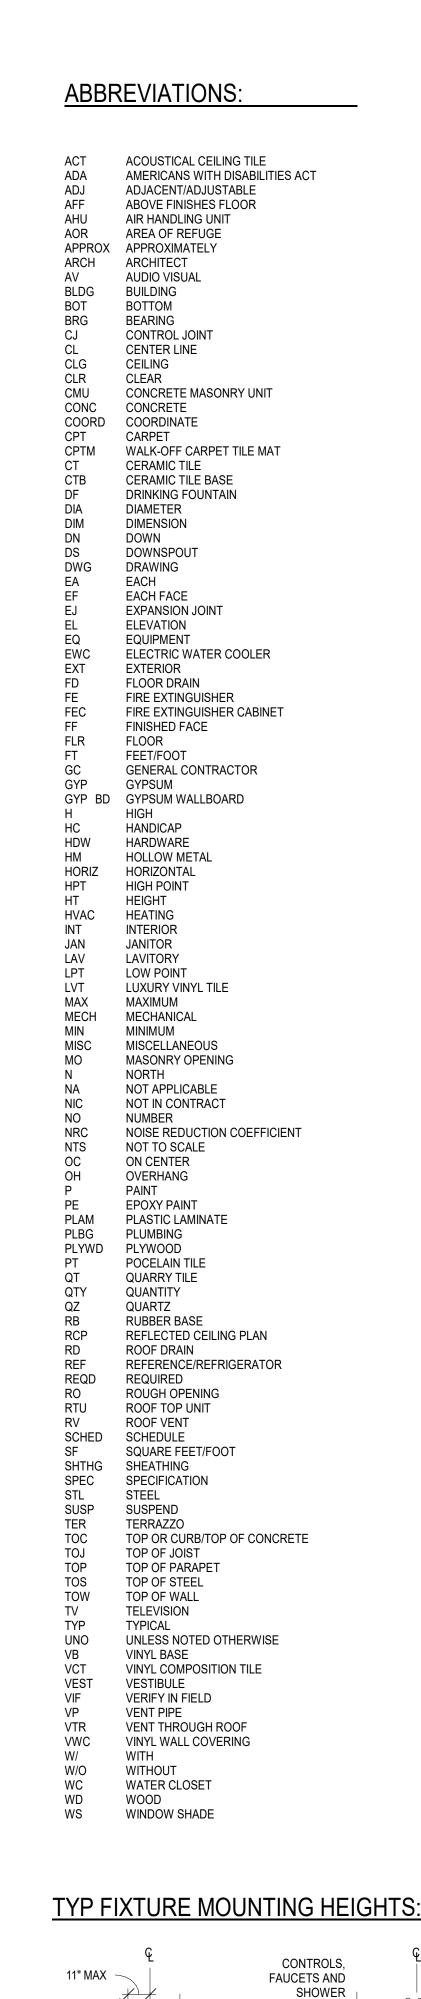

30"MIN

SIDE WALL

ADULT

7" - 9"

GRAB -BARS

MAX 2 TOILET

DIA. EACH

PAPER ROLLS OF

NOT MORE THAN 5"

ALIGN GB W/

60"MIN

CONTROL WALL

ROLL-IN SHOWER

*SEE PLAN FOR ACTUAL DIMENSIONS

EDGE OF SEAT -

HOLDER

ACCESSIBLE AND AMBULATORY WATER CLOSET*

*REAR WALL GRAB BAR NOT REQUIRED IN AMBULATORY COMPARTMENT

GRAB BAR -

SHOWER

GRAB BARS

TRANSFER SIDE

SEAT

SHOWER SEAT

→ ACCESSIBLE

→ AMBULATORY

WATER CLOSET

ACCESIBLE WATER CLOSET

36" MIN

SIDE WALL

TRANSFER SHOWER

*SEE PLAN FOR ACTUAL DIMENSIONS

CONTROL WALL

ACCESSIBLE

ACCESIBLE URINAL

URINAL

LOCATION

DISPENSER

LOCATION

OUTLET


DISPENSER OUTLET

LOCATION

30"MIN

SEAT WALL

MIN

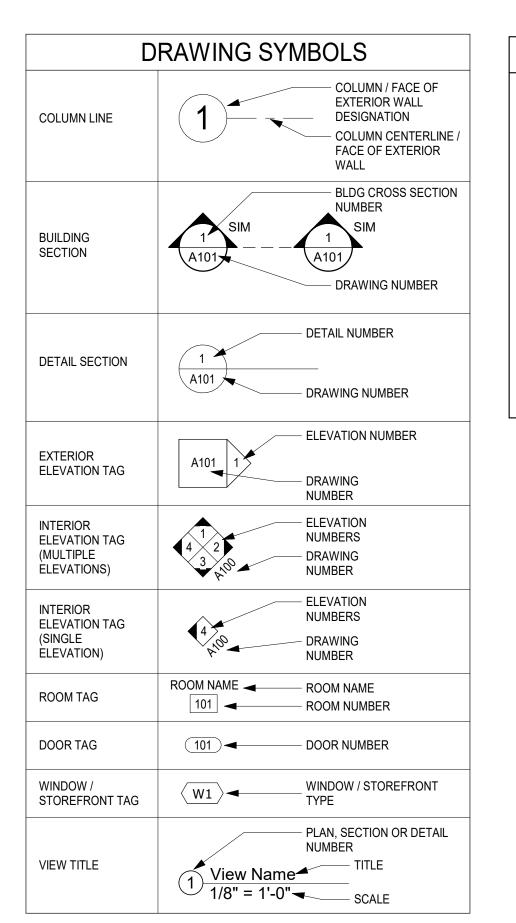

SOAP

WALL HUNG

CLEARANCE

6"

_____/→MIN.〈 6"

KNEE CLEARANCE

AI PHONE

ROOM

WIZARD

CARD

READER

ELEMENT -

DISPENSER

LAVATORY

DOOR KNOB

THERMOSTAT

VOICE AND DATA

DOOR SIGNS, OUTLETS AND SWITCHES

ELECTRICAL DEVICE

SWITCH

DRINKING

FOUNTAIN -

STANDING USE

FIRE STROBE

FINISHED FLOOR

FIRE EXTINGUISHER

CABINET

DRINKING FOUNTAIN

DRINKING FOUNTAIN

1. DIMENSIONS FROM THE

LIFTED POSITION

FINISHED FLOOR SHALL BE

TAKEN FROM THE LEADING EDGE/FACE SHOWN TO

WATER CLOSET HEIGHT IS TO

SEAT, SEATS SHALL NOT BE

BE MEASURED FROM TOP OF

ACCOUNT FOR SLOPE IN FLOOR

DRINKING

WHEELCHAIR USE

DRINKING FOUNTAIN

FINISHED FLOOR

AT FRONT EDGE

CONSIDERED

FOUNTAIN -

PAPER

─ TOWEL

DISPENSER

BATHING ROOMS

THAN ABOVE

COUNTERS OR

LAVATORIES

DIAPER CHANGING

TABLE

LOCATED OTHER

HAND

DRYER -

VARING DEPENDING

ON THE MAX. REACH

ACCESSORIES

SANITARY NAPKIN

DISPOSAL

ACCESSORIES


WATER CLOSET


TOWEL

COAT HOOK

SHELVING

PIN

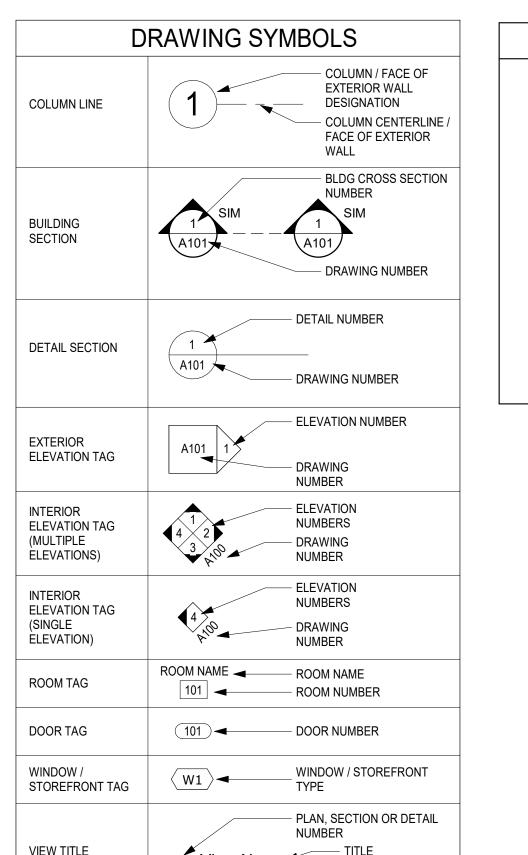

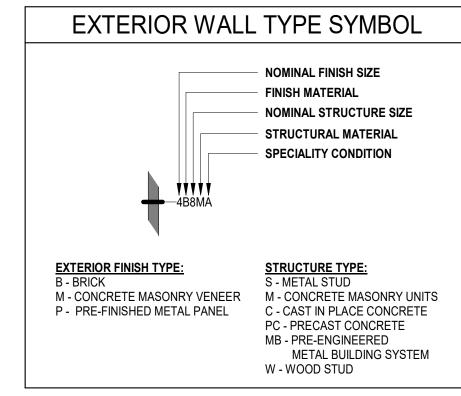

	STRUCTURE MATERIAL							
	NOMINAL	HAT CHANNEL FURRING (H)	C-STUD FURRING (F)	C-STUD PARTITION (S)	SHAFTWALL PARTITION (SW)	WOOD STUD PARTITION (W)	CONCRETE MASONRY UNIT (M)	CONCRETE (C)
	0	7/8"	-	-		-	-	-
	1	1 1/2"	1 5/8"	-		-	-	-
	2	-	2 1/2"	2 1/2"		2x2	-	-
JZE	3	-	3 5/8"	3 5/8"		2x3	-	-
E SI	4	-	-	4"		2x4	4"	4"
STRUCTURE SIZE	5	-	-	5 1/2"		-	-	5"
	6	-	6"	6"		2x6	6"	6"
TR	8	-	-	8"		-	8"	8"
(O)	10	-	-	-		-	10"	10"
	12	-	-	-		-	12"	12"
	FIRE RATING: (IF BLANK, NONRATED ASSEMBLY) 1: 1 HOUR FIRE RESISTANT (ULXXX) 2: 2 HOUR FIRE RESISTANT (ULXXX) 3: 3 HOUR FIRE RESISTANT (ULXXX) 4: 4 HOUR FIRE RESISTANT (ULXXX) SMOKE RATING: (IF BLANK, NONRATED ASSEMBLY) S: SMOKE RATED (ULXXX) SOUND ISOLATION RATING: (IF BLANK, NONRATED ASSEMBLY) A: GENERAL ATTENUATION 40: STC 40 (EXAMPLE)							
			TRUCTIO VALL ASS			F BLANI	K, N/A)	
	L: LEAD LINED WALL ASSEMBLY STRUCTURE SIZE STRUCTURE MATERIAL FIRE RATING							

SMOKE RATING

4 M 1. S 44 L

SOUND ISOLATION RATING

SPECIAL CONSTRUCTION ASSEMBLY

GENERAL NOTES:

REFERENCED.


EXPEDITING OF SUBMITTALS.

- 1. THE PROJECT SPECIFICATIONS ARE AN INTEGRAL PART OF THE CONTRACT DOCUMENTS AND WILL BE USED IN CONJUNCTION WITH THE ARCHITECTURAL DRAWINGS AND GENERAL NOTES. IN CASES, IF ANY, WHERE REQUIREMENTS INDICATED ON THE ARCHITECTURAL DRAWINGS DIFFER FROM THE SPECIFICATIONS, NOTIFY THE ARCHITECT.
- UNLESS OTHERWISE NOTED, DETAILS, SECTIONS AND NOTES CONTAINED IN THE ARCHITECTURAL CONTRACT DOCUMENTS WILL BE CONSIDERED


TYPICAL FOR ALL SIMILAR CONDITIONS EVEN IF NOT EXPLICITLY

- 3. DEFICIENT WORK AND/OR WORK NOT IN CONFORMANCE WITH THE CONTRACT DOCUMENTS WILL BE REPAIRED AT THE CONTRACTOR'S EXPENSE. THE CONTRACTOR WILL REIMBURSE THE PARTIES REQUIRED FOR PERFORMING THE DESIGN SERVICES ARISING FROM DEFICIENT WORK, REVIEW OF MODIFICATIONS/CONTRACTOR SUBSTITUTION, OR
- 4. COST OF INVESTIGATION AND/OR REDESIGN INCURRED BY THE ARCHITECT DUE TO CONTRACTOR ERRORS WILL BE AT THE CONTRACTOR'S EXPENSE.
- VERIFY IN THE FIELD (VIF) ALL EXISTING JOB CONDITIONS, REVIEW ALL CONTRACT DRAWINGS, AND VERIFY DIMENSIONS AND ELEVATIONS NOTED IN THE CONTRACT DOCUMENTS PRIOR TO THE START OF WORK.
- 6. USE ONLY DIMENSIONS INDICATED ON THE DRAWINGS. DO NOT SCALE THESE DRAWINGS OR USE DIMENSIONS OBTAINED FROM ELECTRONIC

DRAWING OR MODEL FILES, IF PROVIDED.

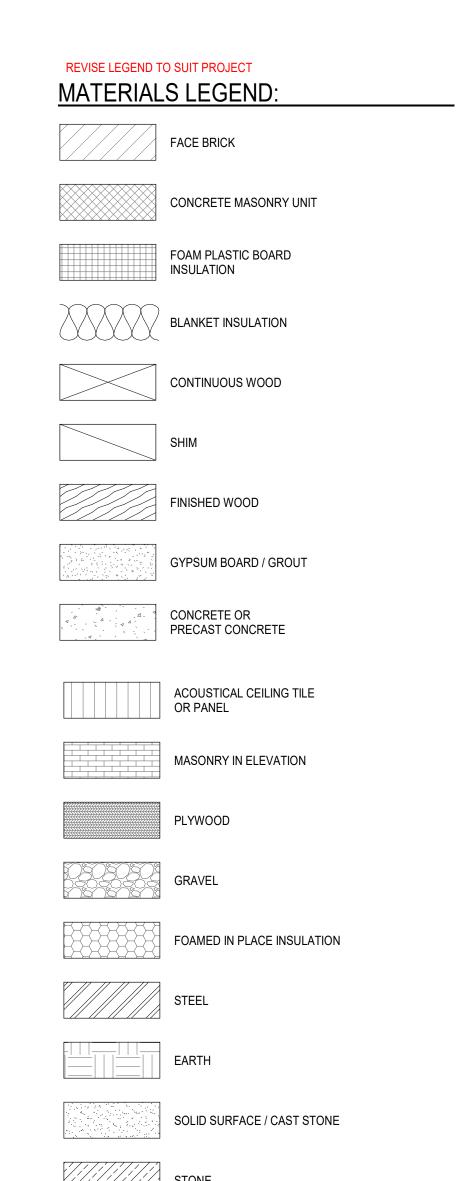

ADA REACH RANGE FIGURES: >20" - 25" MAX UNOBSTRUCTED FORWARD REACH OBSTRUCTED HIGH FORWARD REACH >10" - 24"MAX 10" MAX-10" MAX—

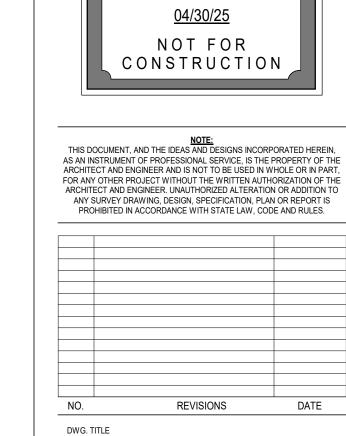

PROGRESS

UNION GROVE, WI 53182

UNION GROVE YORKVILLE FIRE

STATION

CONSTRUCTION DOCUMENTS

204 E. Grand Avenue, Suite 200


Eau Claire, WI 54701

www.wendelcompanies.com

p:716.688.0766 tf:877.293.6335


Wendel WD Architecture, Engineering, Surveying and


Landscape Architecture, P.C

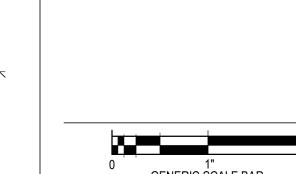

GENERIC SCALE BAR SCALE BAR SHOWN IS TWO INCHES ON THE ORIGINAL DRAWING. IF NOT TWO INCHES ON THIS SHEET, ADJUST ACCORDINGLY DATE 04/30/25 SCALE As indicated DWN. AKJ CHK. KSG PROJ. No. 616501 DWG. No.

TITLES & SYMBOLS

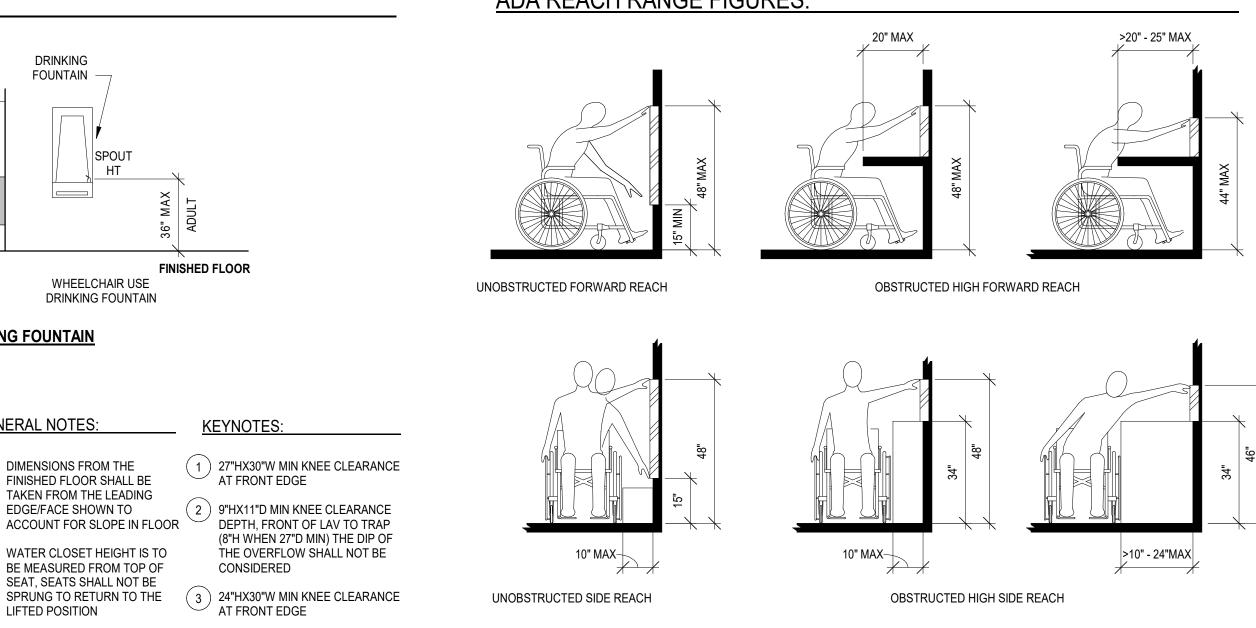

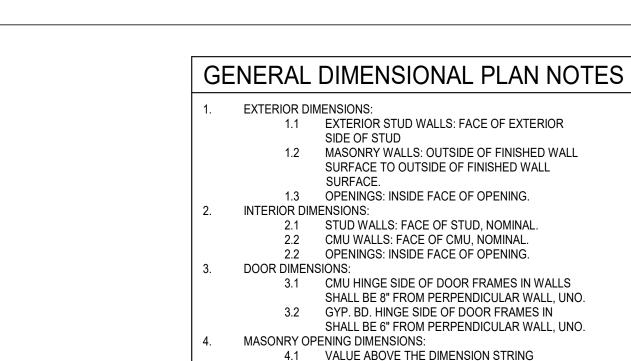

REPRESENTS MASONRY OPENING WIDTH AND THE VALUE BELOW THE DIMENSION STRING REPRESENTS MASONRY OPENING HEIGHT.



J. 11. 30 10 1


UNION GROVE YORKVILLE FIRE STATION CONSTRUCTION DOCUMENTS


Five Bugles
Design.

Mitchell Associates
Architects

204 E. Grand Avenue, Suite 200
Eau Claire, WI 54701
www.wendelcompanies.com
p:716.688.0766 tf:877.293.6335

Wendel WD Architecture, Engineering, Surveying and Landscape Architecture, P.C

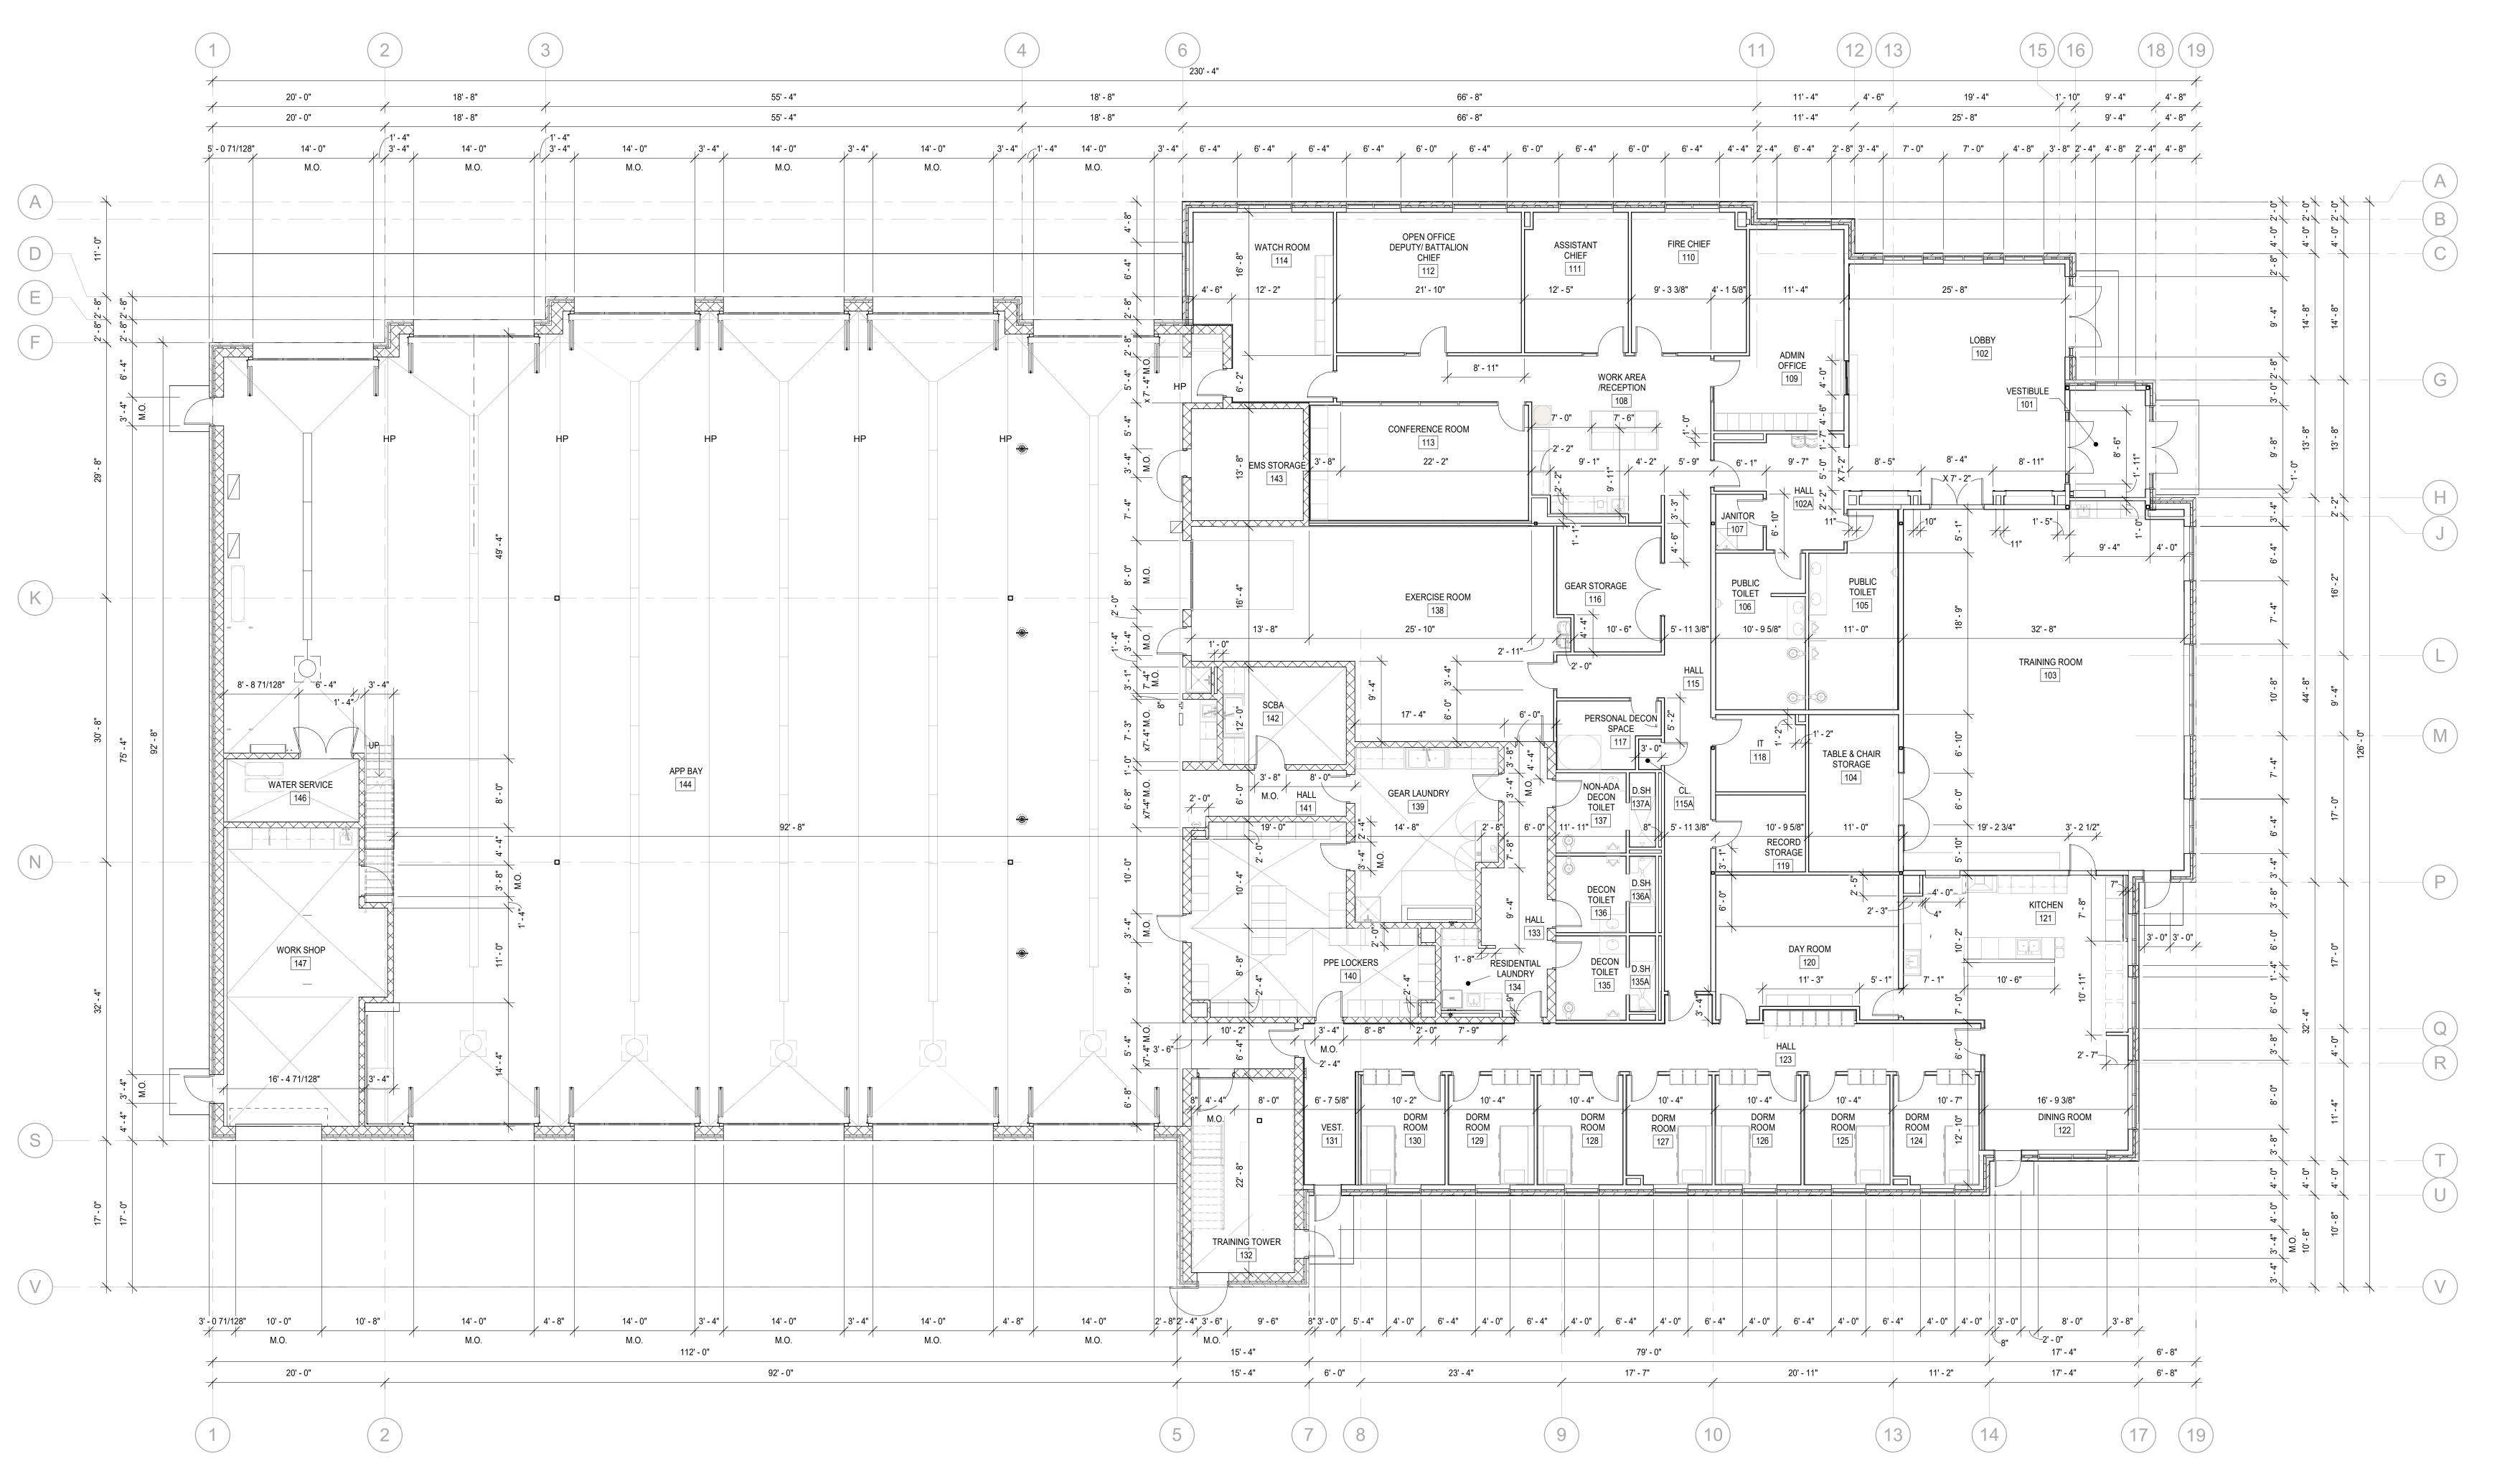

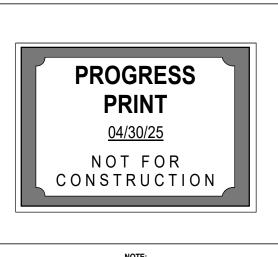

NOTE:

THIS DOCUMENT, AND THE IDEAS AND DESIGNS INCORPORATED HEREIN, AS AN INSTRUMENT OF PROFESSIONAL SERVICE, IS THE PROPERTY OF THE ARCHITECT AND ENGINEER AND IS NOT TO BE USED IN WHOLE OR IN PART, FOR ANY OTHER PROJECT WITHOUT THE WRITTEN AUTHORIZATION OF THE ARCHITECT AND ENGINEER. UNAUTHORIZED ALTERATION OR ADDITION TO ANY SURVEY DRAWING, DESIGN, SPECIFICATION, PLAN OR REPORT IS PROHIBITED IN ACCORDANCE WITH STATE LAW, CODE AND RULES.

FIRST FLOOR DIMENSION PLAN

GENERIC SCALE BAR

SCALE BAR SHOWN IS TWO INCHES ON THE ORIGINAL DRAWING.
IF NOT TWO INCHES ON THIS SHEET, ADJUST ACCORDINGLY

DATE 04/30/25


SCALE As indicated

DWN. AKJ CHK. KSG

PROJ. No. 616501

DWG. No.

PLAN NORTH

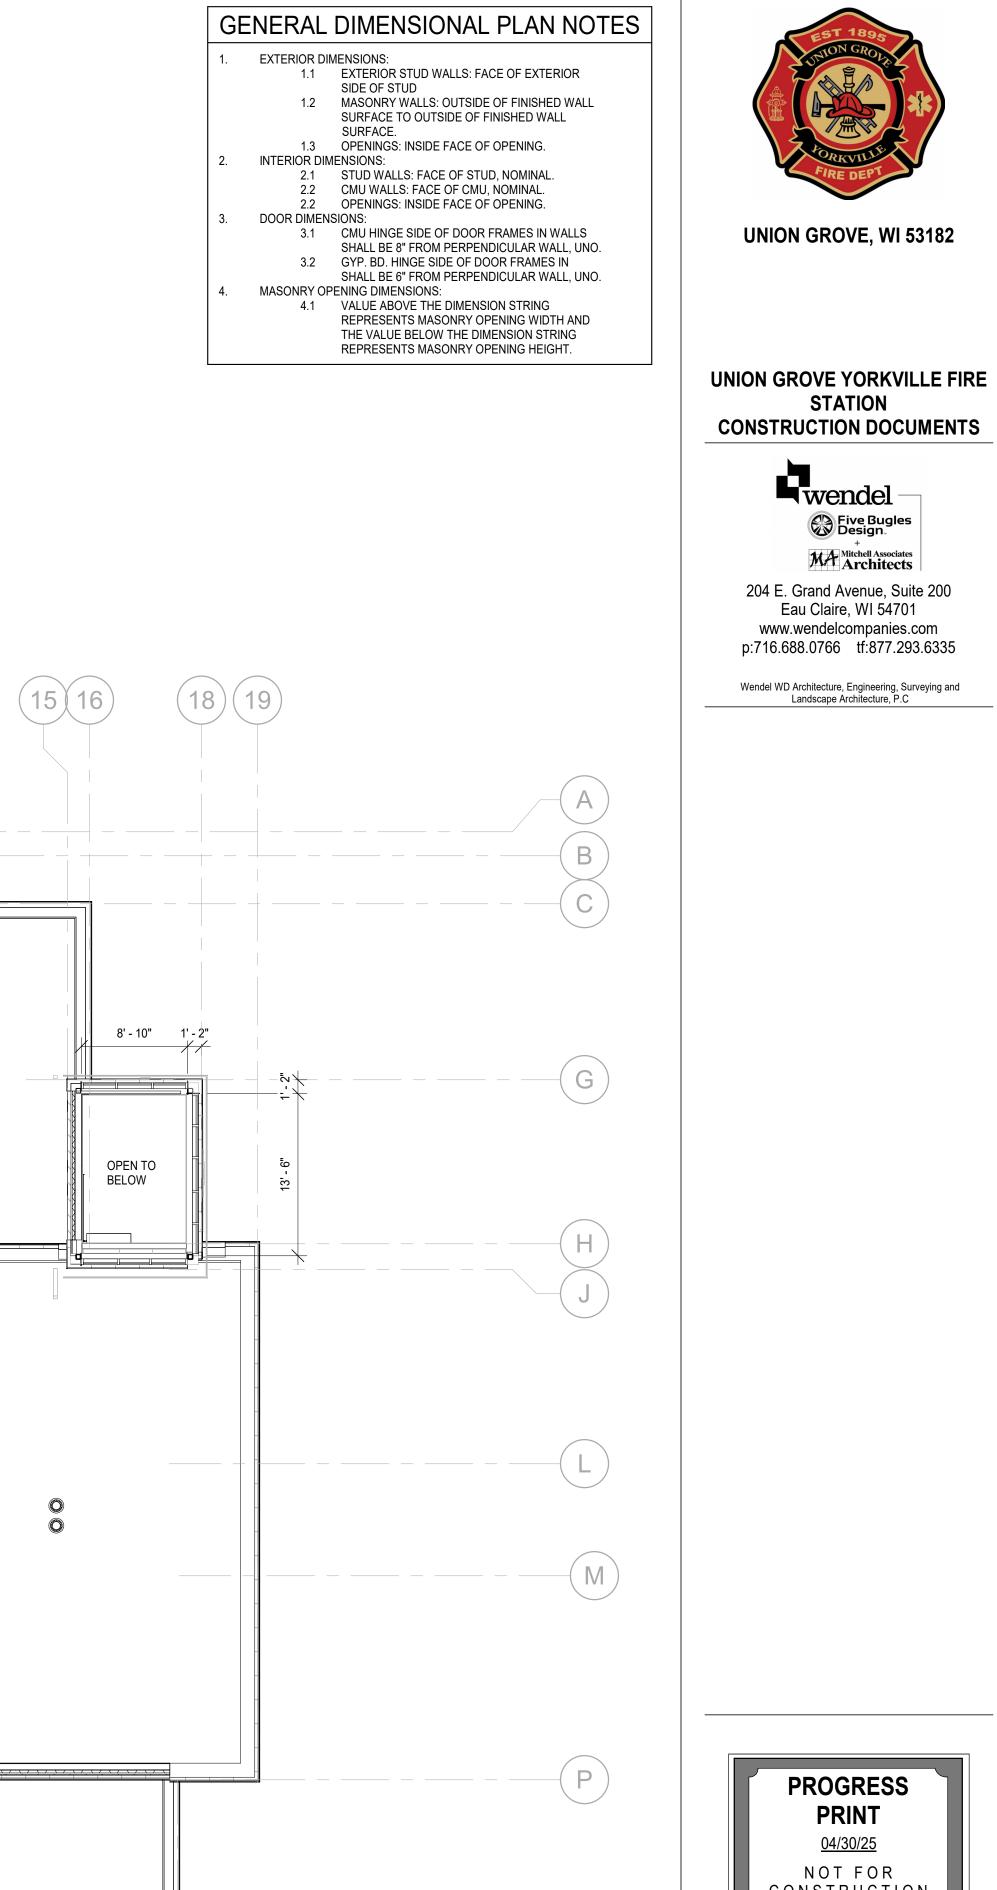

CONSTRUCTION NOTE:

THIS DOCUMENT, AND THE IDEAS AND DESIGNS INCORPORATED HEREIN, AS AN INSTRUMENT OF PROFESSIONAL SERVICE, IS THE PROPERTY OF THE ARCHITECT AND ENGINEER AND IS NOT TO BE USED IN WHOLE OR IN PART, FOR ANY OTHER PROJECT WITHOUT THE WRITTEN AUTHORIZATION OF THE ARCHITECT AND ENGINEER. UNAUTHORIZED ALTERATION OR ADDITION TO ANY SURVEY DRAWING, DESIGN, SPECIFICATION, PLAN OR REPORT IS PROHIBITED IN ACCORDANCE WITH STATE LAW, CODE AND RULES.

PROGRESS

NOT FOR


STATION


Eau Claire, WI 54701

MEZZANINE DIMENSION PLAN

SCALE BAR SHOWN IS TWO INCHES ON THE ORIGINAL DRAWING. IF NOT TWO INCHES ON THIS SHEET, ADJUST ACCORDINGLY DATE 04/30/25

SCALE As indicated PROJ. No. 616501

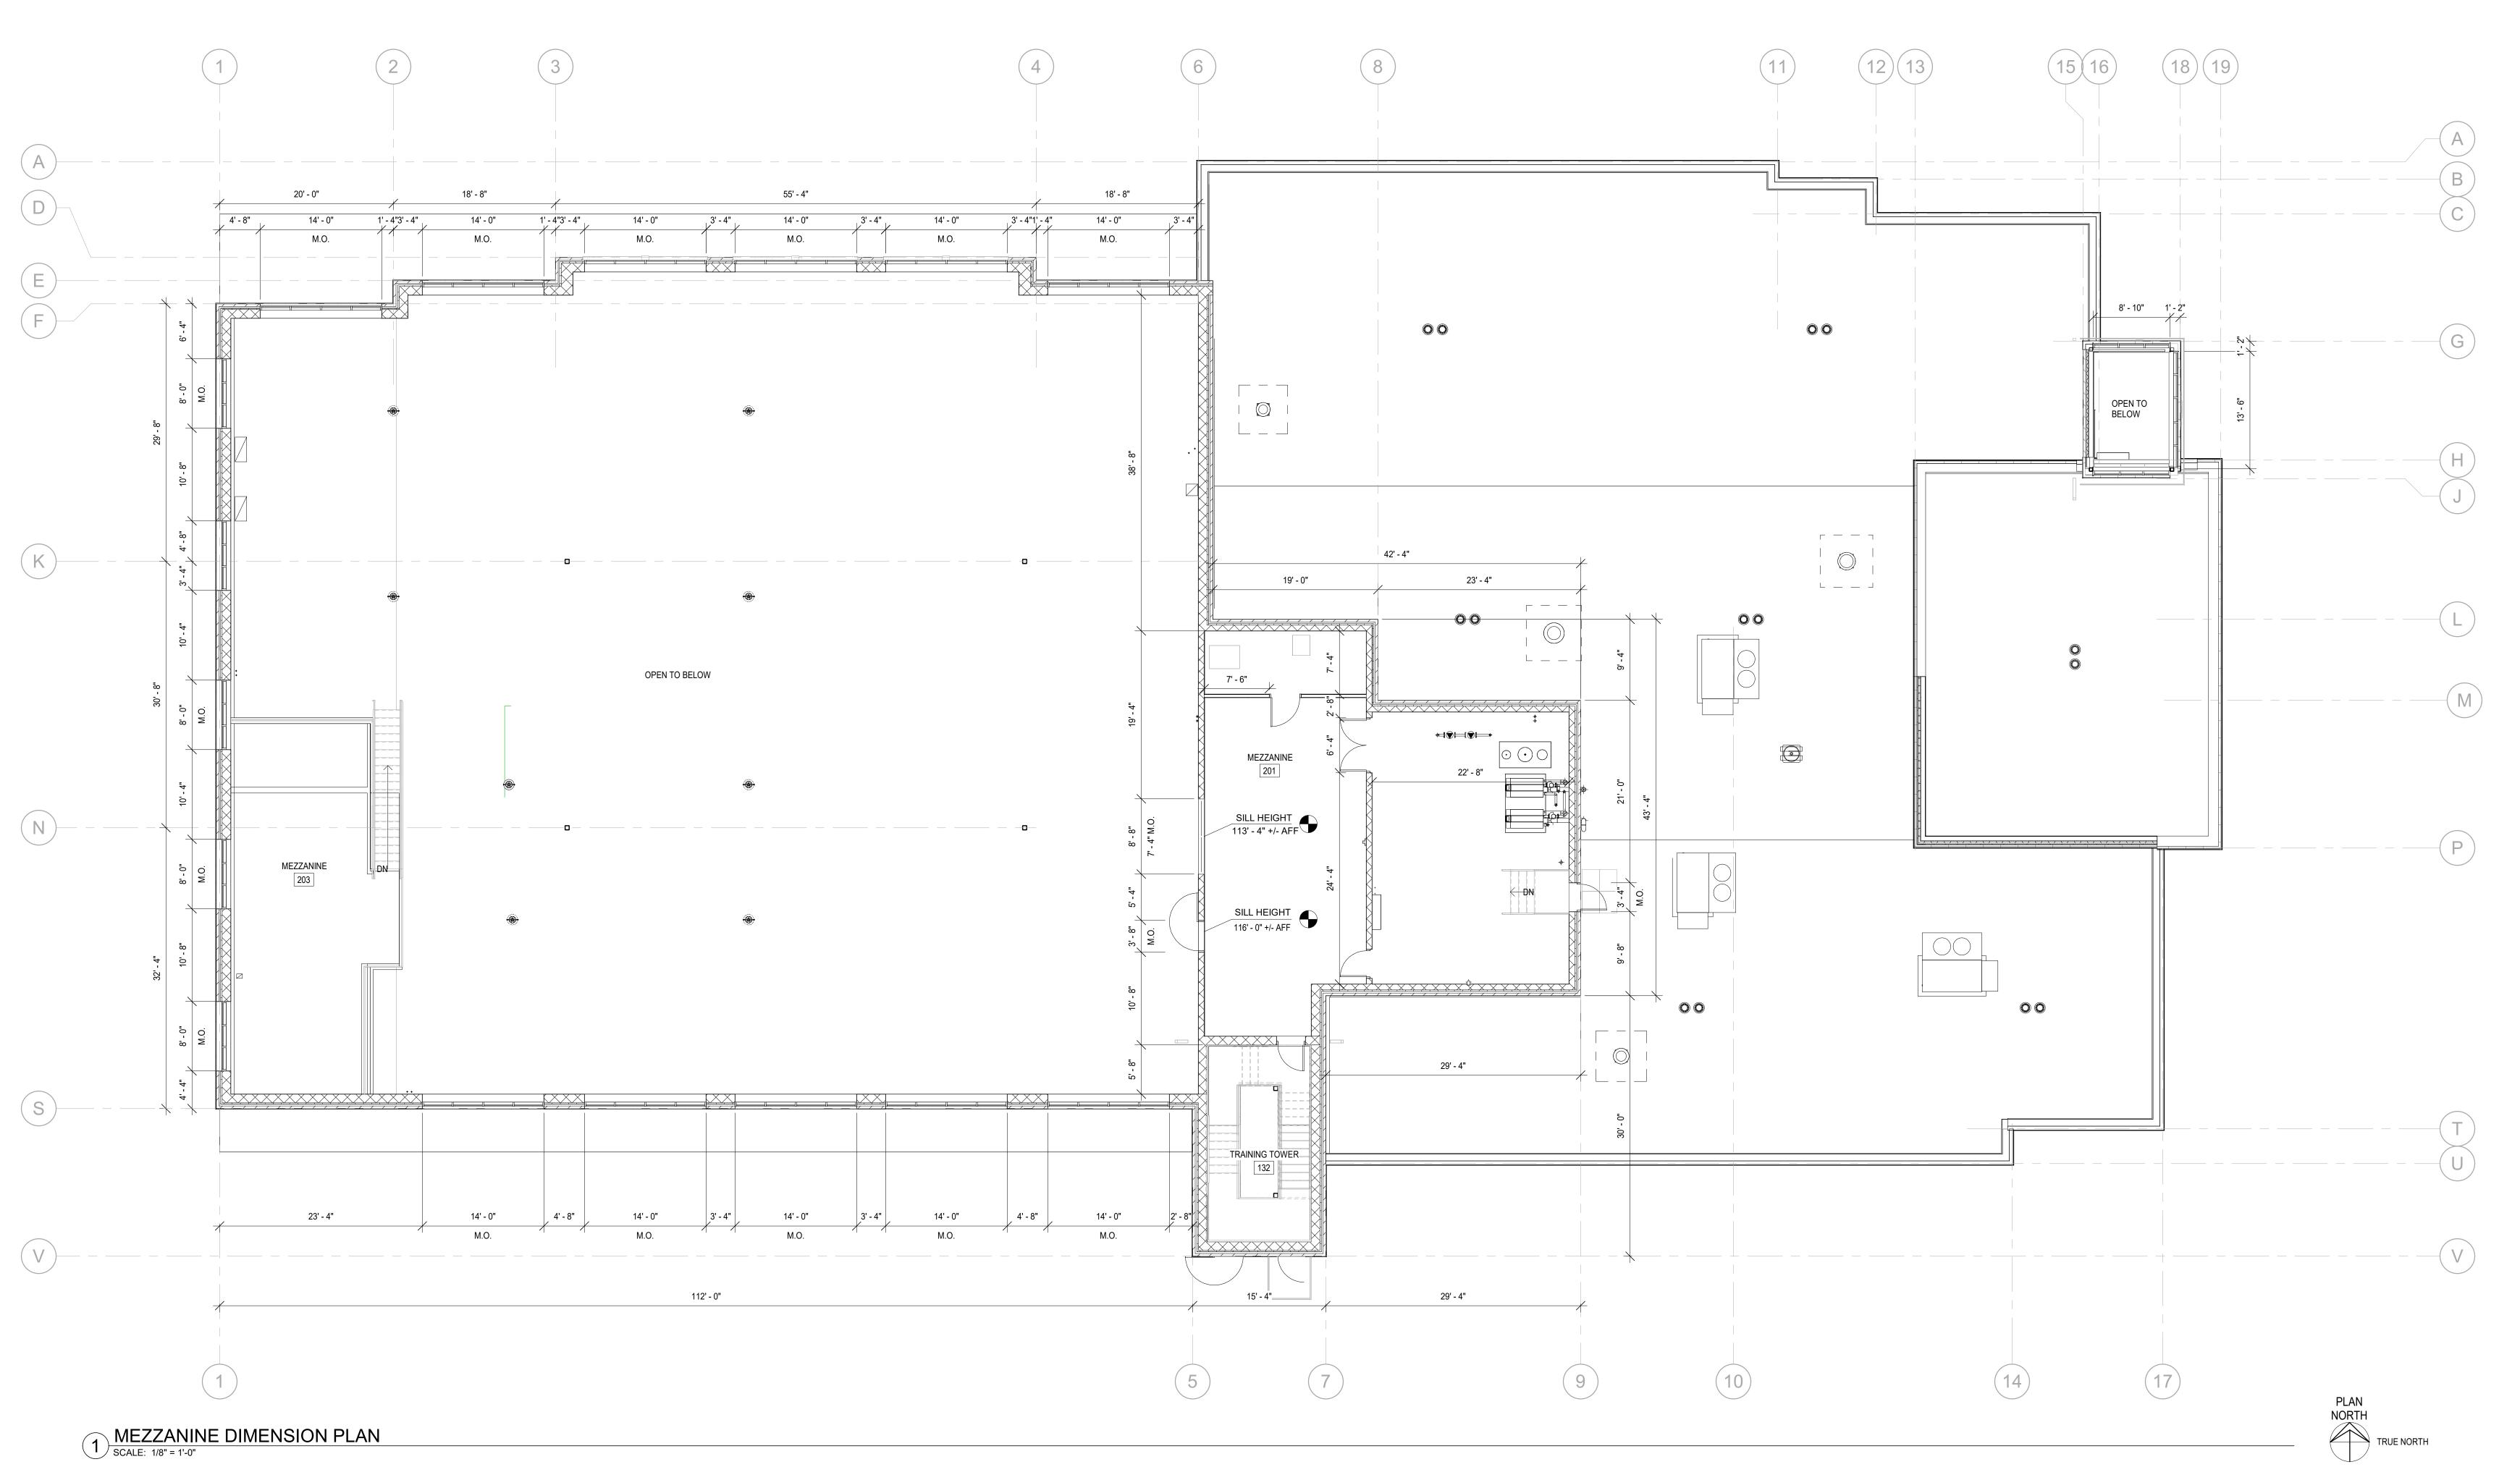

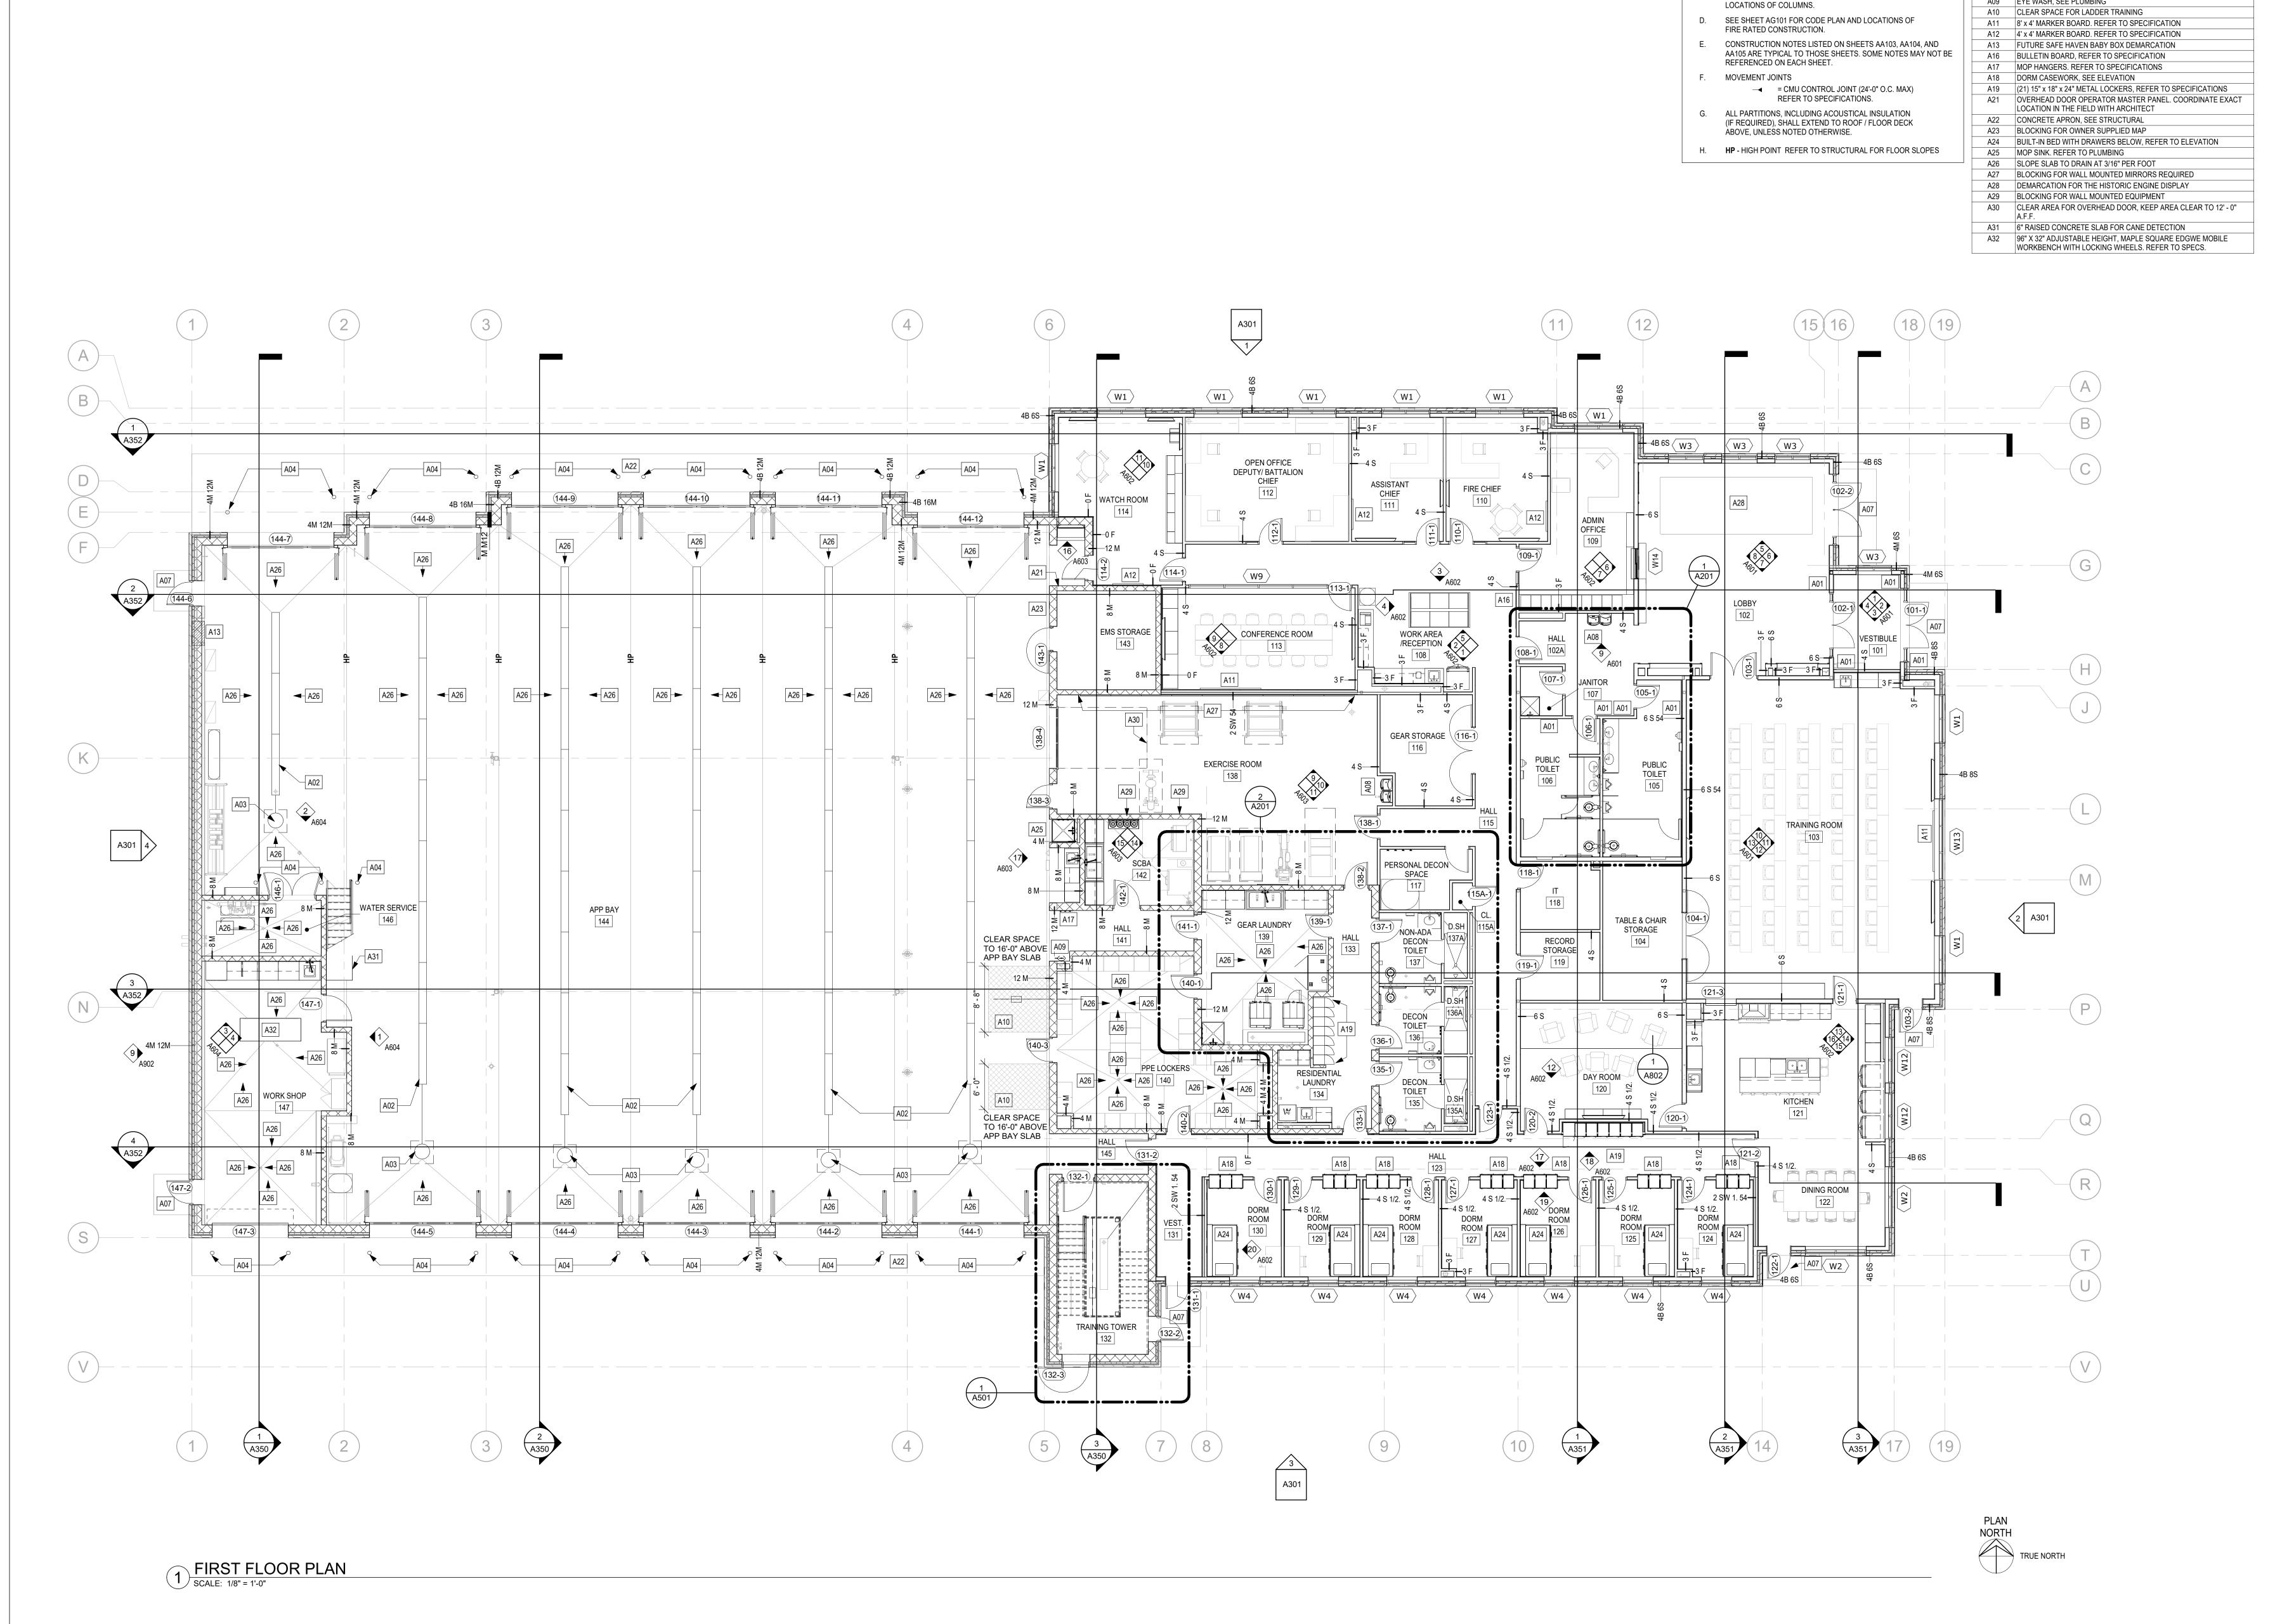



FLOOR PLAN KEYNOTES

A01 ADA DOOR OPERATORS, FIELD VERIFY EXACT LOCATIONS OF

OPERATORS IN THE FIELD WITH ARCHITECT

A02 TRENCH DRAIN, REFER TO PLUMBING PLANS A03 CATCH BASIN, REFER TO PLUMBING PLANS

A04 PIPE BOLLARD, REFER TO DETAIL 4/A302

A08 ELECTRIC WATER COOLER. SEE PLUMBING

A07 CONCRETE STOOP, SEE STRUCTURAL

A09 EYE WASH, SEE PLUMBING

DESCRIPTION

NUMBER

GENERAL CONSTRUCTION NOTES

B. COORDINATE WITH OWNER BEFORE GYPSUM BOARD

REFER TO STRUCTURAL DRAWINGS FOR EXACT

FOR OWNER PROVIDED EQUIPMENT.

INSTALLATION FOR ANY WOOD BLOCKING REQUIRED

(FE) = WALL MOUNTED

□ (FEC) = RECESSED IN WALL

A. FIRE EXTINGUISHERS

UNION GROVE, WI 53182

UNION GROVE YORKVILLE FIRE STATION CONSTRUCTION DOCUMENTS

> 204 E. Grand Avenue, Suite 200 Eau Claire, WI 54701 www.wendelcompanies.com p:716.688.0766 tf:877.293.6335

Wendel WD Architecture, Engineering, Surveying and Landscape Architecture, P.C



NOTE:
THIS DOCUMENT, AND THE IDEAS AND DESIGNS INCORPORATED HEREIN, AS AN INSTRUMENT OF PROFESSIONAL SERVICE, IS THE PROPERTY OF THE ARCHITECT AND ENGINEER AND IS NOT TO BE USED IN WHOLE OR IN PART, FOR ANY OTHER PROJECT WITHOUT THE WRITTEN AUTHORIZATION OF THE ARCHITECT AND ENGINEER. UNAUTHORIZED ALTERATION OR ADDITION TO ANY SURVEY DRAWING, DESIGN, SPECIFICATION, PLAN OR REPORT IS PROHIBITED IN ACCORDANCE WITH STATE LAW, CODE AND RULES.

NO.	REVISIONS	DATE
DWG. T	ITLE	


FIRST FLOOR PLAN

SCALE BAR SHOWN IS TWO INCHES ON THE ORIGINAL DRAWING IF NOT TWO INCHES ON THIS SHEET, ADJUST ACCORDINGLY

DATE 04/30/25 SCALE As indicated PROJ. No. 616501

A103

CHK. KSG

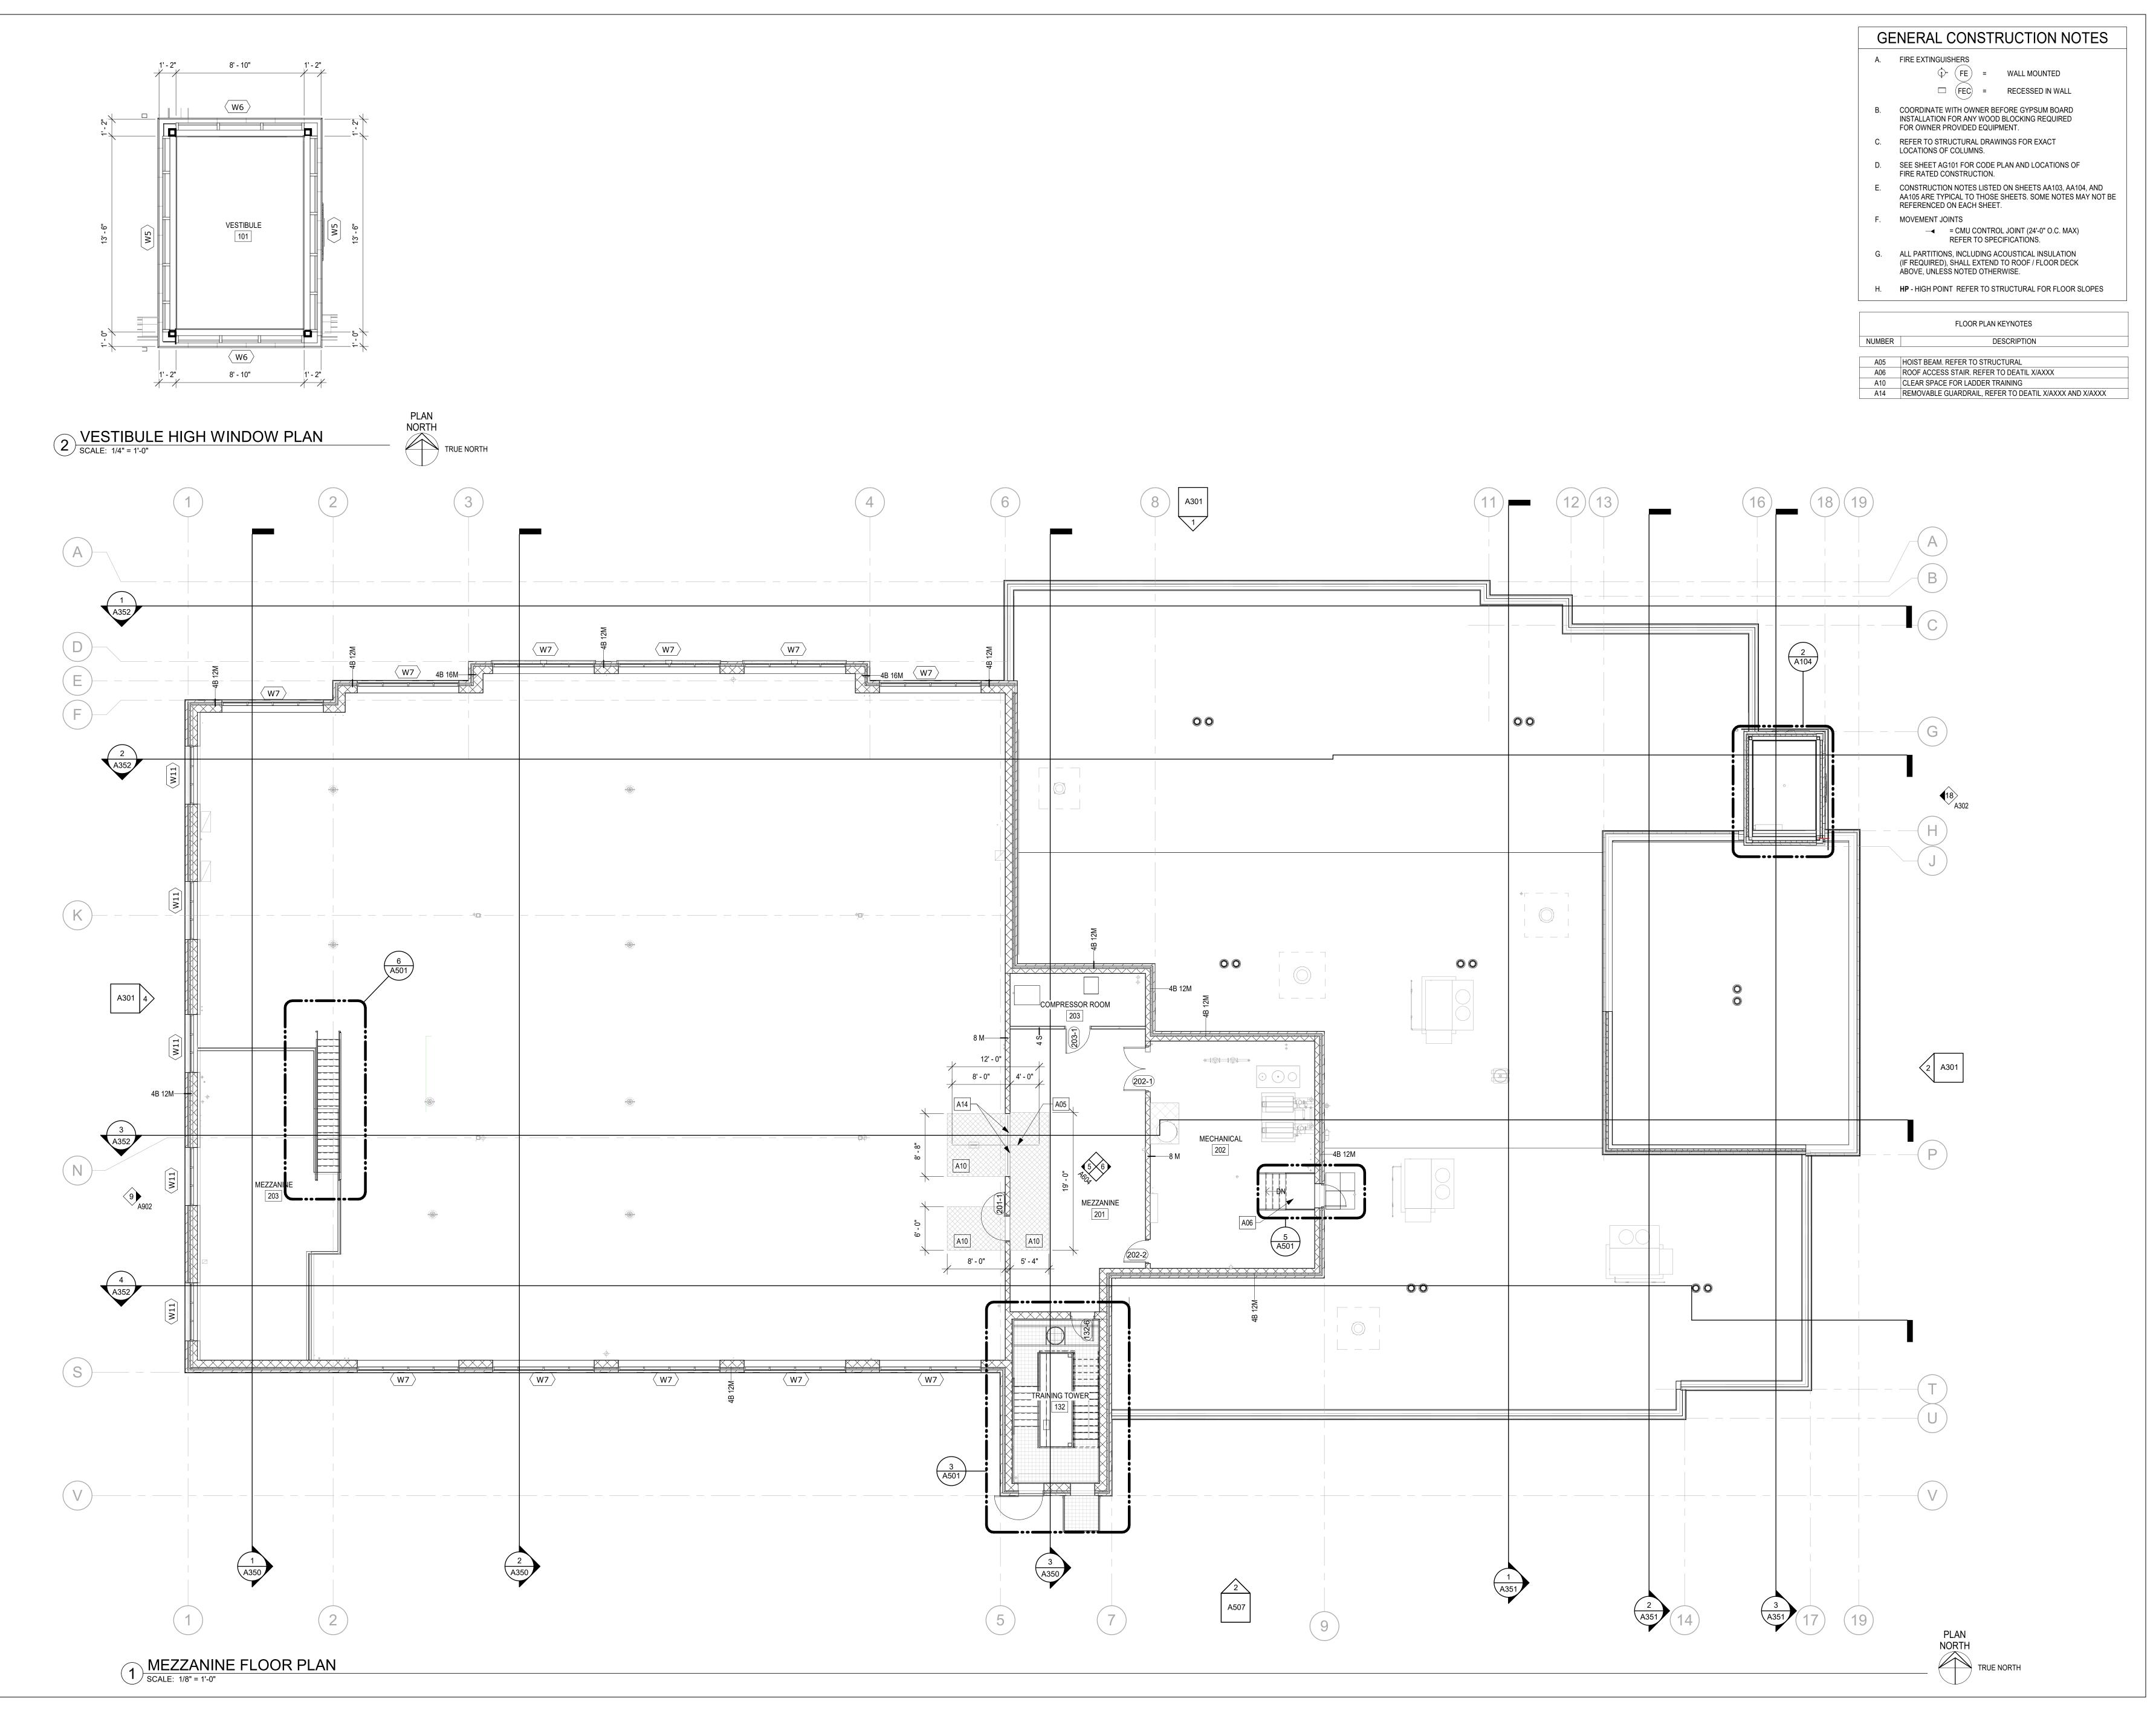



UNION GROVE YORKVILLE FIRE STATION CONSTRUCTION DOCUMENTS

Five Bugles

Pesign.

Mitchell Associates

Architects

204 E. Grand Avenue, Suite 200

Eau Claire, WI 54701

www.wendelcompanies.com
p:716.688.0766 tf:877.293.6335

Wendel WD Architecture, Engineering, Surveying and Landscape Architecture, P.C

PROGRESS
PRINT
04/30/25
NOT FOR
CONSTRUCTION

NOTE:
THIS DOCUMENT, AND THE IDEAS AND DESIGNS INCORPORATED HEREIN,
AS AN INSTRUMENT OF PROFESSIONAL SERVICE, IS THE PROPERTY OF THE
ARCHITECT AND ENGINEER AND IS NOT TO BE USED IN WHOLE OR IN PART,
FOR ANY OTHER PROJECT WITHOUT THE WRITTEN AUTHORIZATION OF THE
ARCHITECT AND ENGINEER. UNAUTHORIZED ALTERATION OR ADDITION TO
ANY SURVEY DRAWING, DESIGN, SPECIFICATION, PLAN OR REPORT IS
PROHIBITED IN ACCORDANCE WITH STATE LAW, CODE AND RULES.

	NO.	REVISIONS	DATE
•	DWG. T	ITLE	

MEZZANINE FLOOR PLAN

0 1" 2"

GENERIC SCALE BAR


SCALE BAR SHOWN IS TWO INCHES ON THE ORIGINAL DRAWING.
IF NOT TWO INCHES ON THIS SHEET, ADJUST ACCORDINGLY


DATE 04/30/25


SCALE As indicated

PROJ. No. 616501

DWG. No.

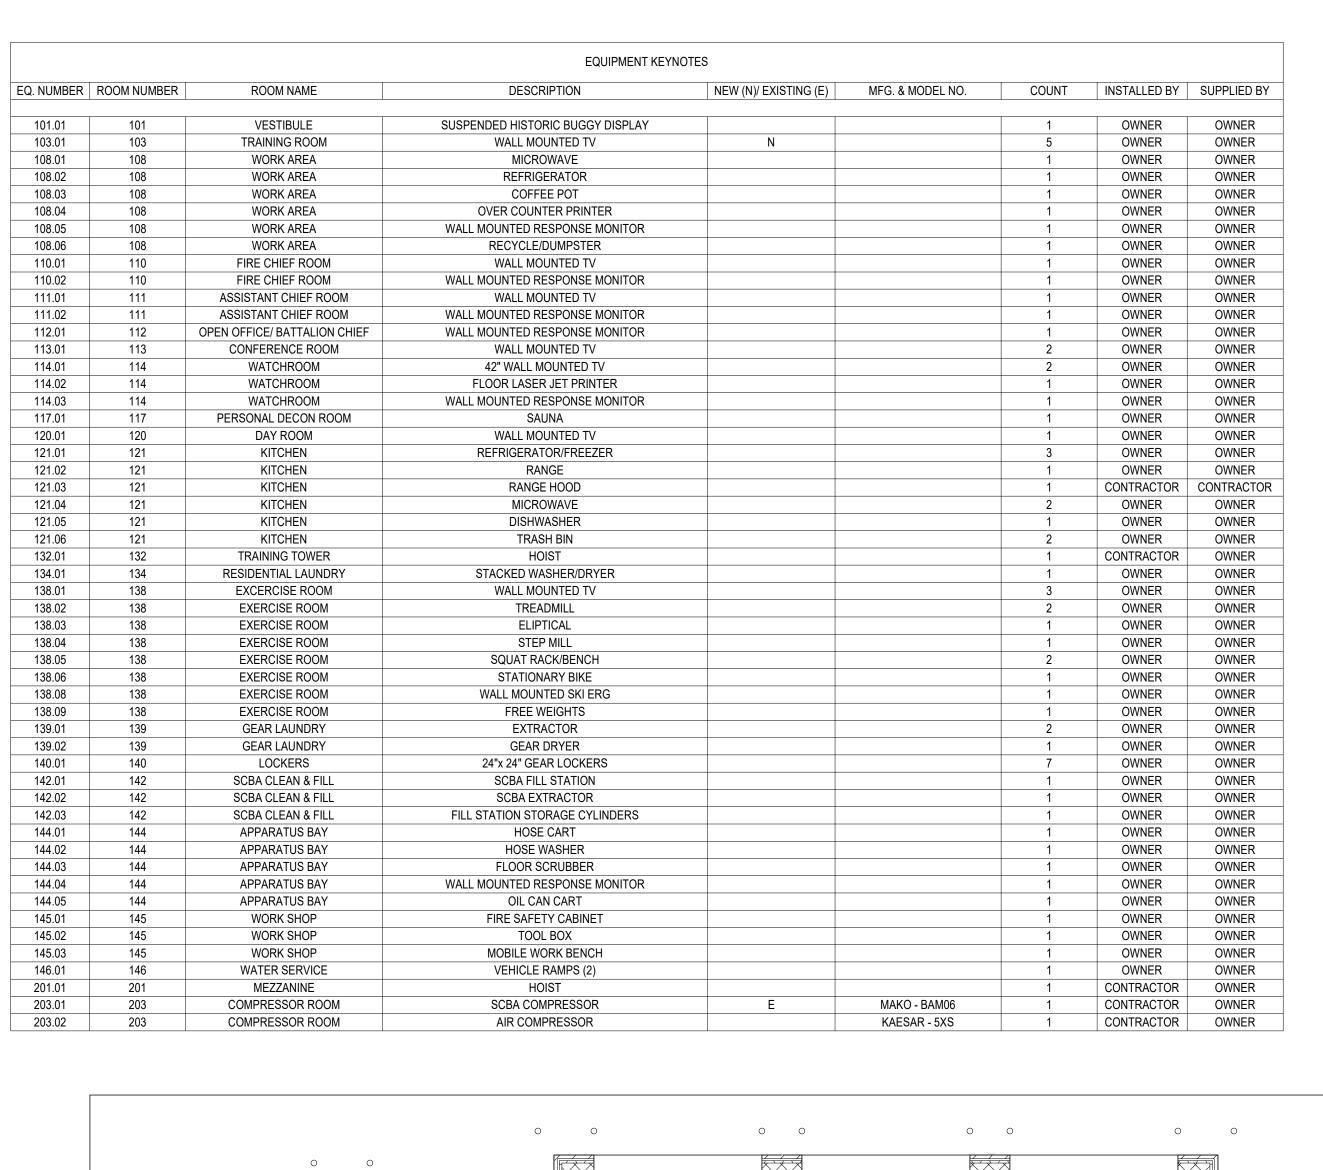

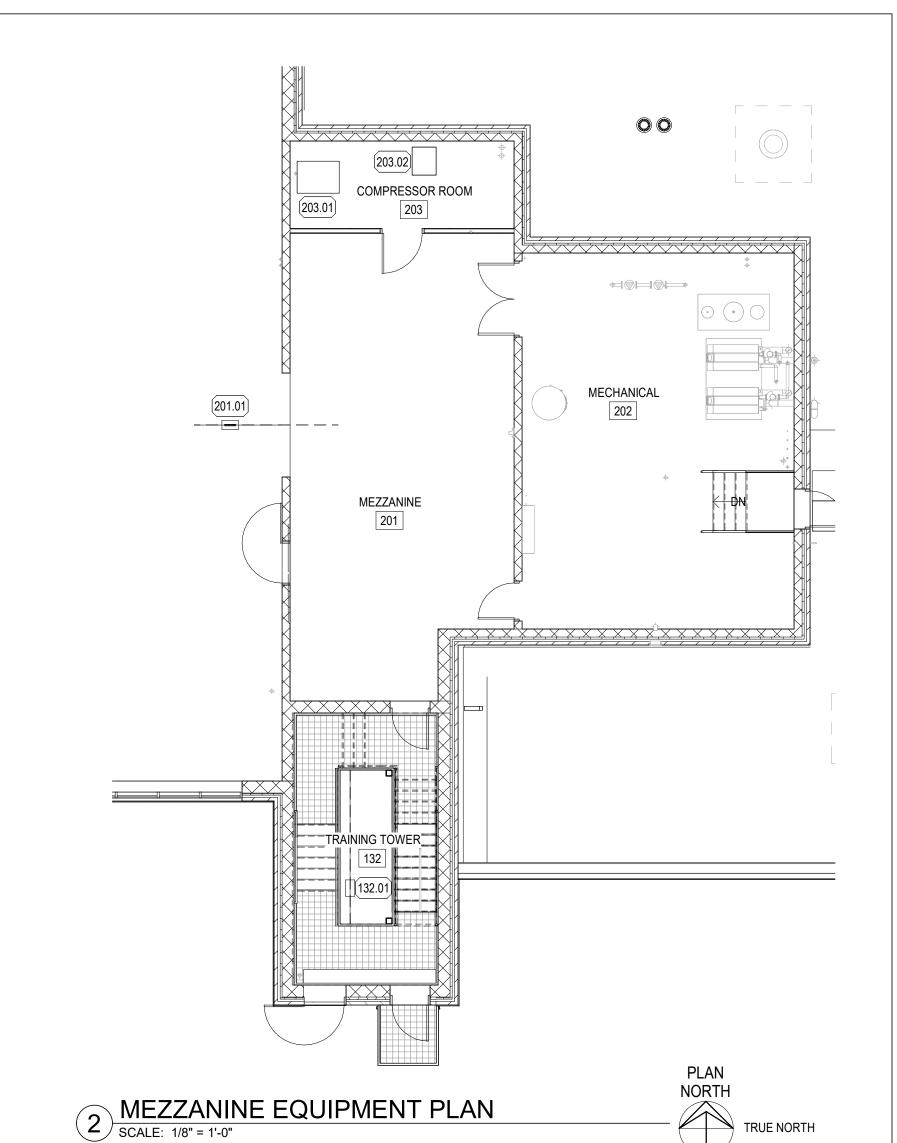

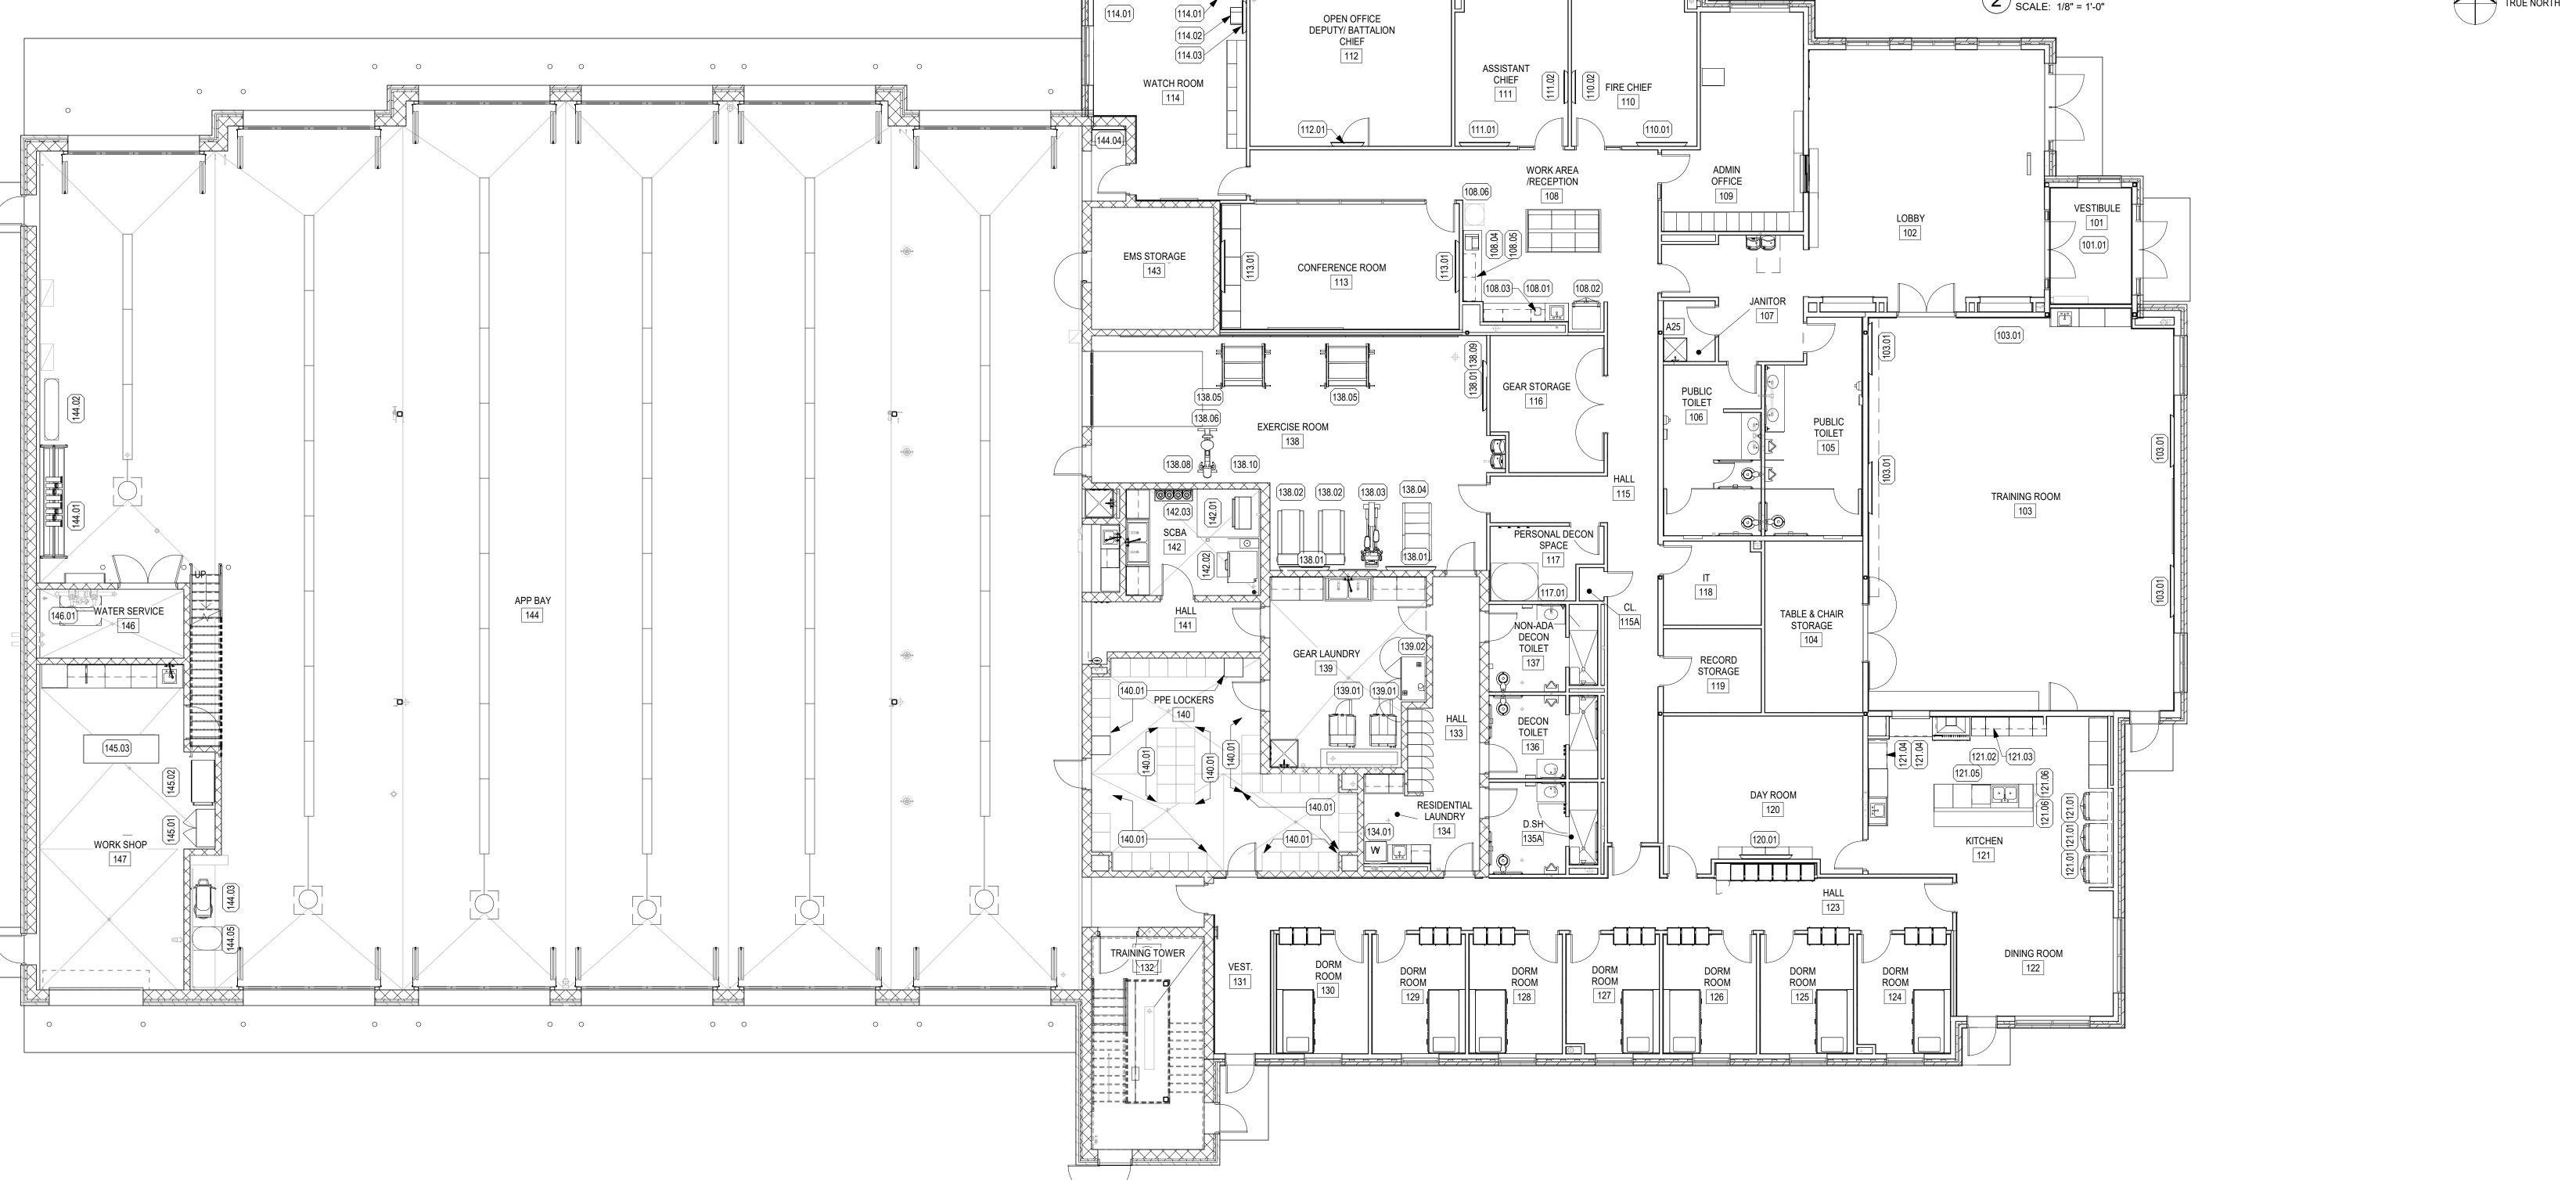



UNION GROVE YORKVILLE FIRE STATION CONSTRUCTION DOCUMENTS

Five Bugles

Five Bugles

Pesign.

Mitchell Associates


Architects

204 E. Grand Avenue, Suite 200

Eau Claire, WI 54701

www.wendelcompanies.com
p:716.688.0766 tf:877.293.6335

Wendel WD Architecture, Engineering, Surveying and Landscape Architecture, P.C

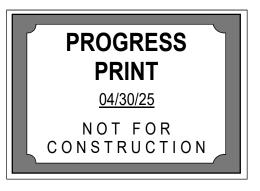

NOTE:

THIS DOCUMENT, AND THE IDEAS AND DESIGNS INCORPORATED HEREIN, AS AN INSTRUMENT OF PROFESSIONAL SERVICE, IS THE PROPERTY OF THE ARCHITECT AND ENGINEER AND IS NOT TO BE USED IN WHOLE OR IN PART, FOR ANY OTHER PROJECT WITHOUT THE WRITTEN AUTHORIZATION OF THE ARCHITECT AND ENGINEER. UNAUTHORIZED ALTERATION OR ADDITION TO ANY SURVEY DRAWING, DESIGN, SPECIFICATION, PLAN OR REPORT IS PROHIBITED IN ACCORDANCE WITH STATE LAW, CODE AND RULES.

NO. REVISIONS DATE

EQUIPMENT FLOOR PLANS

DATE 04/30/25


SCALE 1/8" = 1'-0"

DWN. AKJ CHK. KSG

PROJ. No. 616501

DWG. No.

PLAN NORTH TRUE NORTH

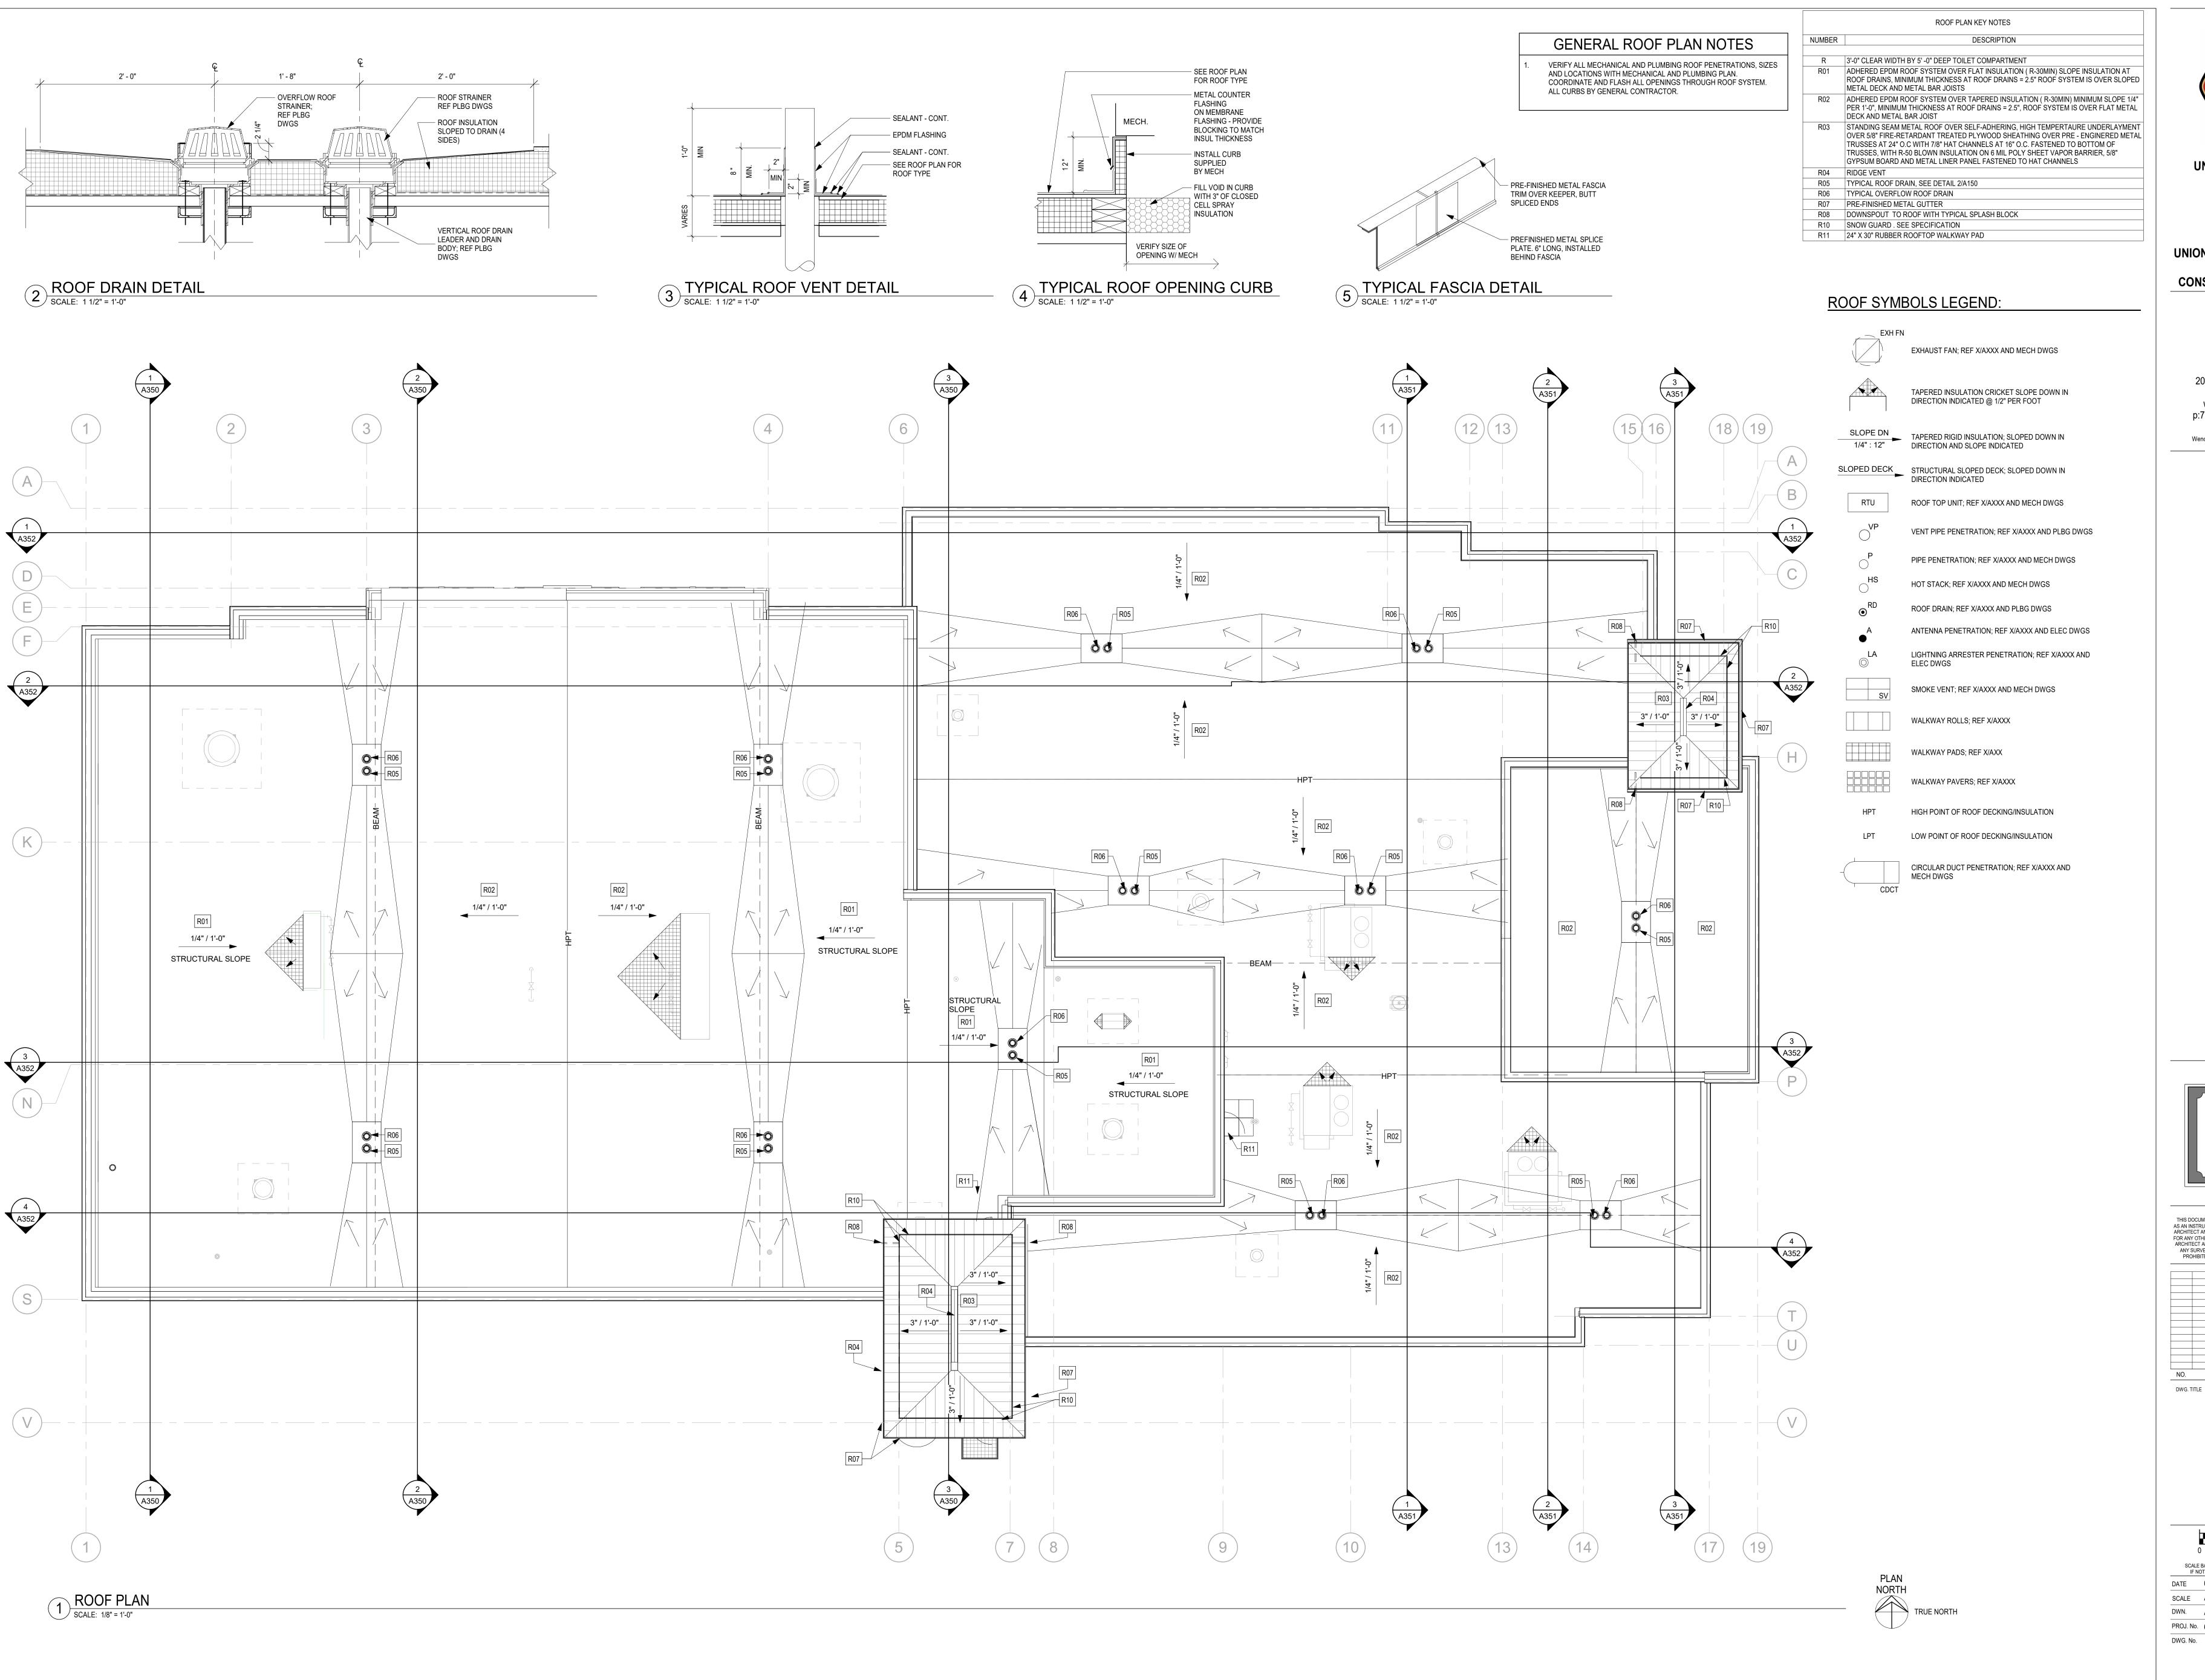



UNION GROVE YORKVILLE FIRE STATION CONSTRUCTION DOCUMENTS

204 E. Grand Avenue, Suite 200 Eau Claire, WI 54701 www.wendelcompanies.com p:716.688.0766 tf:877.293.6335

Wendel WD Architecture, Engineering, Surveying and Landscape Architecture, P.C


PROGRESS NOT FOR CONSTRUCTION

NOTE:
THIS DOCUMENT, AND THE IDEAS AND DESIGNS INCORPORATED HEREIN, AS AN INSTRUMENT OF PROFESSIONAL SERVICE, IS THE PROPERTY OF THE ARCHITECT AND ENGINEER AND IS NOT TO BE USED IN WHOLE OR IN PART, FOR ANY OTHER PROJECT WITHOUT THE WRITTEN AUTHORIZATION OF THE ARCHITECT AND ENGINEER. UNAUTHORIZED ALTERATION OR ADDITION TO ANY SURVEY DRAWING, DESIGN, SPECIFICATION, PLAN OR REPORT IS DEPURIED IN ACCORPANCE WITH STATE LAW, CODE AND BULLES.

REVISIONS

SCALE BAR SHOWN IS TWO INCHES ON THE ORIGINAL DRAWING IF NOT TWO INCHES ON THIS SHEET, ADJUST ACCORDINGLY DATE 04/30/25

SCALE As indicated PROJ. No. 616501

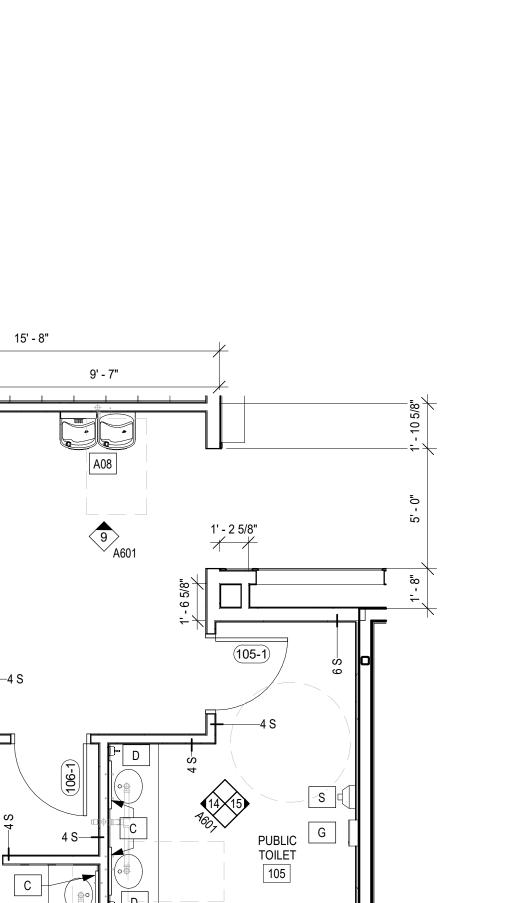

6 S 54—

11' - 0"


1 ENLARGED FLOOR PLAN SCALE: 1/4" = 1'-0"	PLAN NORTH TRUE NORTH
	-

21' - 9 5/8"

PUBLIC TOILET

10' - 9 5/8"

3 FIRST FLOOR PLAN
SCALE: 1/4" = 1'-0"

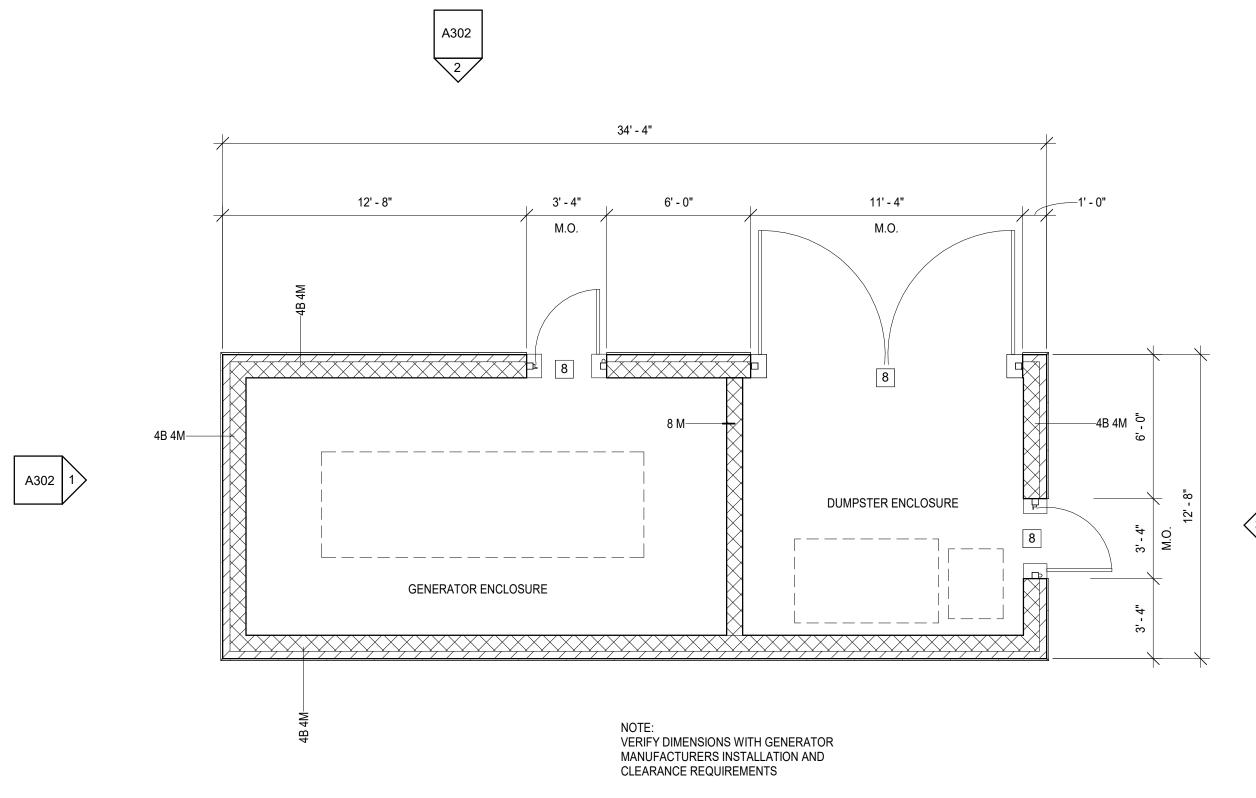

PLAN NORTH TRUE NORTH

GENERAL DIMENSIONAL PLAN NOTES **ENLARGED FLOOR PLAN NOTES**

17' - 4"

GEAR LAUNDRY

10' - 0"

2 ENLARGED FLOOR PLAN
SCALE: 1/4" = 1'-0"

7' - 1"

- EXTERIOR DIMENSIONS: 1.1 EXTERIOR STUD WALLS: FACE OF EXTERIOR SIDE OF STUD

 1.2 MASONRY WALLS: OUTSIDE OF FINISHED WALL
- SURFACE TO OUTSIDE OF FINISHED WALL 1.3 OPENINGS: INSIDE FACE OF OPENING.
- INTERIOR DIMENSIONS: 2.1 STUD WALLS: FACE OF STUD, NOMINAL. 2.2 CMU WALLS: FACE OF CMU, NOMINAL. 2.2 OPENINGS: INSIDE FACE OF OPENING. DOOR DIMENSIONS:
- 3.1 CMU HINGE SIDE OF DOOR FRAMES IN WALLS SHALL BE 8" FROM PERPENDICULAR WALL, UNO.
 3.2 GYP. BD. HINGE SIDE OF DOOR FRAMES IN SHALL BE 6" FROM PERPENDICULAR WALL, UNO.

HP - HIGH POINT REFER TO STRUCTURAL FOR FLOOR SLOPES.

- SEE DETAIL 7 & 11/A801 FOR SHOWER WATERPROOFING AND FINISH REQUIREMENTS

3 FLOOR DRAIN, REFER TO PLUMBING PLANS AND STRUCTURAL PLANS.

PROVIDE CONCRETE PAD FOR EXTRACTOR, REFER TO STRUCTURAL & PLUMBING PLANS

35' - 11"

1' - 4" 3' - 4" 1' - 4"

9' - 7"

8, - 6, 4

3' - 5" 8"

PERSONAL DECON

- 4 SHOWER FLOOR TRANSITION, SEE DETAIL x/A801
- 5 DRAIN THROUGH, REFER TO PLUMBING PLANS 6 SLOPE SLAB DOWN TO DRAIN AT 3/16" PER FOOT
- 7 (21) 15" X 18" X 24" METAL LOCKERS, REFER TO SPECIFICATIONS 8 SWING GATE. SEE SPECIFICATIONS

Axx	FLOOR PLAN KEYNOTES
NUMBER	DESCRIPTION
A08	ELECTRIC WATER COOLER. SEE PLUMBING
A25	MOP SINK. REFER TO PLUMBING

	KEYED FIXTURE N	IOTES	
ITEM	DESCRIPTION	SUPPLIED BY	INSTALLED E
A	GRAB BARS - 36" LONG BEHIND TOILET AND 42" LONG BESIDE TOILET, MOUNTED AT 34" A.F.F. TO CENTER OF GRAB BARS. PROVIDE 18" VERTICAL GRAB BAR PER THE STANDARD MOUNTING HEIGHT DETAILS	CONTRACTOR	CONTRACTOR
В	TOILET PAPER DISPENSER	CONTRACTOR	CONTRACTOR
С	24" x 36" MIRROR, MOUNTED AT 3'-4" TO BOTTOM OF REFLECTING SURFACE	CONTRACTOR	CONTRACTOR
D	SOAP DISPENSER, WALL MOUNTED	CONTRACTOR	CONTRACTOR
Е	URINAL SCREEN		
F	COMPOSITE BENCH, SEE DETAIL 8/A801	OWNER	CONTRACTOR
G	WALL MOUNTED PAPER TOWEL DISPENSER WITH TRASH	CONTRACTOR	CONTRACTOR
Н	ROBE/TOWEL HOOKS, INSTALLED AT 4'-0" HEIGHT IN ADA TOILETS AND 5'-0" IN NON-ADA TOILETS	CONTRACTOR	CONTRACTOR
K	CONTINUOUS SHOWER GRAB BARS - 18" AND 48" LONG, MOUNT AT 34" AFFF TO CENTER OF GRAB BARS	CONTRACTOR	CONTRACTOR
L	FOLDING SHOWER SEAT, MOUNT PER ADA REQUIREMENTS	CONTRACTOR	CONTRACTOR
М	SHOWER DOOR	CONTRACTOR	CONTRACTOR
N	SOAP DISH	CONTRACTOR	CONTRACTOR
Q	5'-0" WIDE CLEAR ADA BARRIER FREE TOILET PARTITION	CONTRACTOR	CONTRACTOR
R	3'-0" CLEAR WIDTH BY 5' -0" DEEP TOILET COMPARTMENT	CONTRACTOR	CONTRACTOR
S	HAND DRYER	CONTRACTOR	CONTRACTOR
Т	RECESSED BABY CHANGING STATION	CONTRACTOR	CONTRACTOR




UNION GROVE, WI 53182

UNION GROVE YORKVILLE FIRE STATION CONSTRUCTION DOCUMENTS

204 E. Grand Avenue, Suite 200 Eau Claire, WI 54701 www.wendelcompanies.com p:716.688.0766 tf:877.293.6335

Wendel WD Architecture, Engineering, Surveying and Landscape Architecture, P.C

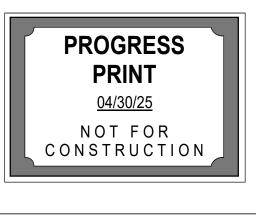

NOTE:


THIS DOCUMENT, AND THE IDEAS AND DESIGNS INCORPORATED HEREIN, AS AN INSTRUMENT OF PROFESSIONAL SERVICE, IS THE PROPERTY OF THE ARCHITECT AND ENGINEER AND IS NOT TO BE USED IN WHOLE OR IN PART, FOR ANY OTHER PROJECT WITHOUT THE WRITTEN AUTHORIZATION OF THE ARCHITECT AND ENGINEER. UNAUTHORIZED ALTERATION OR ADDITION TO ANY SURVEY DRAWING, DESIGN, SPECIFICATION, PLAN OR REPORT IS PROHIBITED IN ACCORDANCE WITH STATE LAW, CODE AND RULES.

REVISIONS


FIRST FLOOR ENLARGED PLANS

SCALE BAR SHOWN IS TWO INCHES ON THE ORIGINAL DRAWING. IF NOT TWO INCHES ON THIS SHEET, ADJUST ACCORDINGLY DATE 04/30/25 SCALE As indicated PROJ. No. 616501

DWG. No.

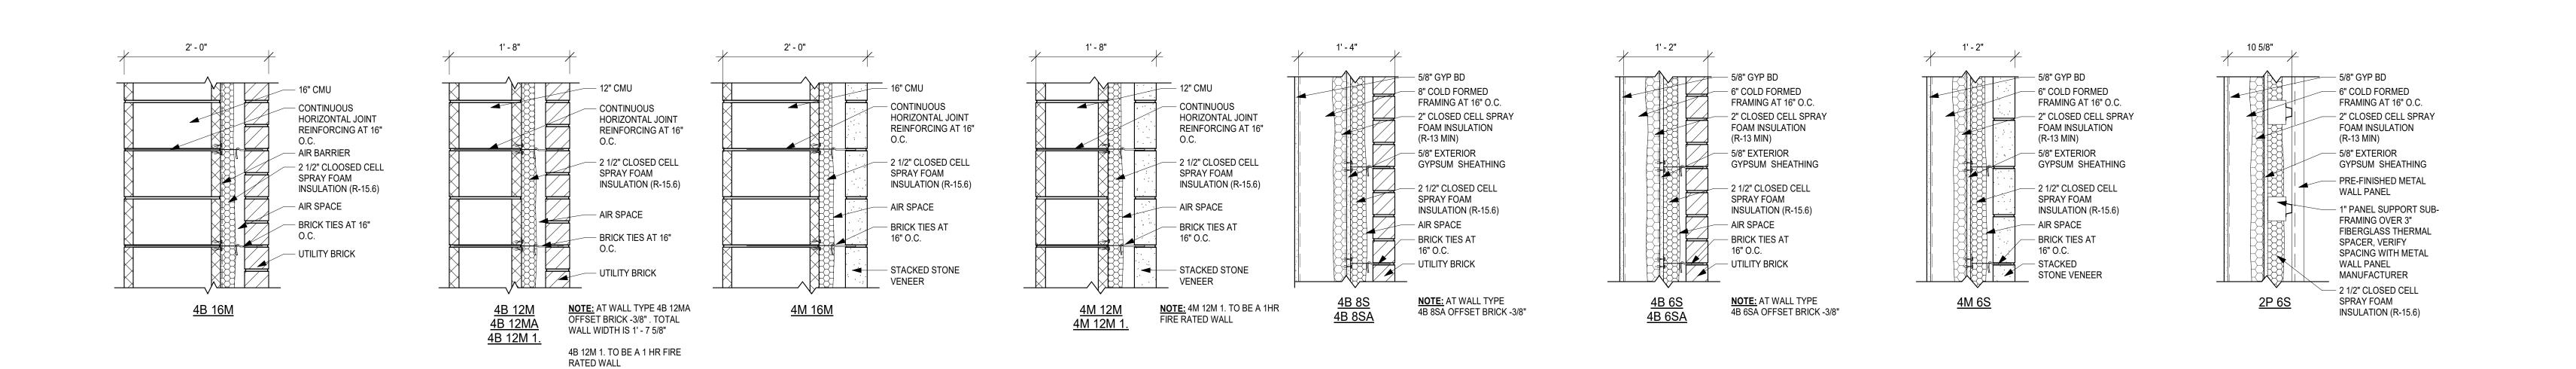

1 EXTERIOR WALL TYPES SCALE: 1" = 1'-0"

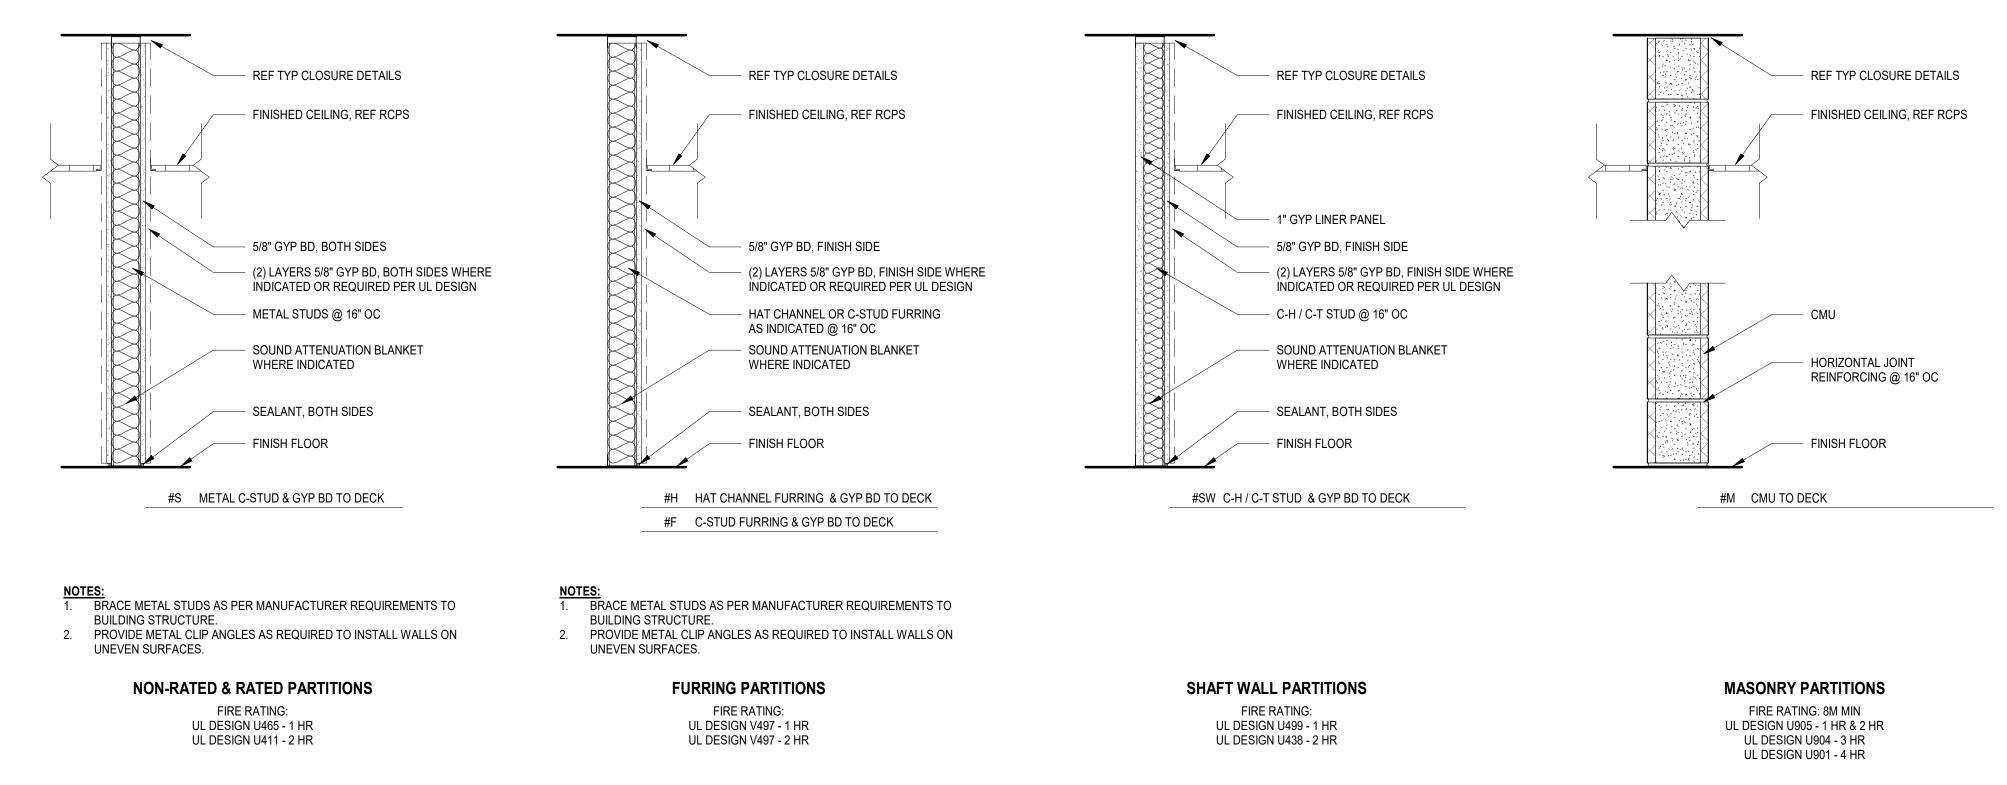





UNION GROVE, WI 53182

UNION GROVE YORKVILLE FIRE STATION CONSTRUCTION DOCUMENTS

Wendel

Five Bugles

Pessign.

Mitchell Associates


Architects

204 E. Grand Avenue, Suite 200

Eau Claire, WI 54701

www.wendelcompanies.com
p:716.688.0766 tf:877.293.6335

Wendel WD Architecture, Engineering, Surveying and Landscape Architecture, P.C

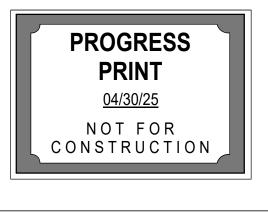

THIS DOCUMENT, AND THE IDEAS AND DESIGNS INCORPORATED HEREIN, AS AN INSTRUMENT OF PROFESSIONAL SERVICE, IS THE PROPERTY OF THE ARCHITECT AND ENGINEER AND IS NOT TO BE USED IN WHOLE OR IN PART, FOR ANY OTHER PROJECT WITHOUT THE WRITTEN AUTHORIZATION OF THE ARCHITECT AND ENGINEER. UNAUTHORIZED ALTERATION OR ADDITION TO ANY SURVEY DRAWING, DESIGN, SPECIFICATION, PLAN OR REPORT IS PROHIBITED IN ACCORDANCE WITH STATE LAW, CODE AND RULES.

	NO.		REVISIONS	3	I	DATE
	DWG. T	TITLE				

WALL TYPES

0 1" 2"

GENERIC SCALE BAR

SCALE BAR SHOWN IS TWO INCHES ON THE ORIGINAL DRAWING. IF NOT TWO INCHES ON THIS SHEET, ADJUST ACCORDINGLY


DATE 04/30/25

SCALE 1" = 1'-0"

DWN. AKJ CHK. KSG

PROJ. No. 616501

7202

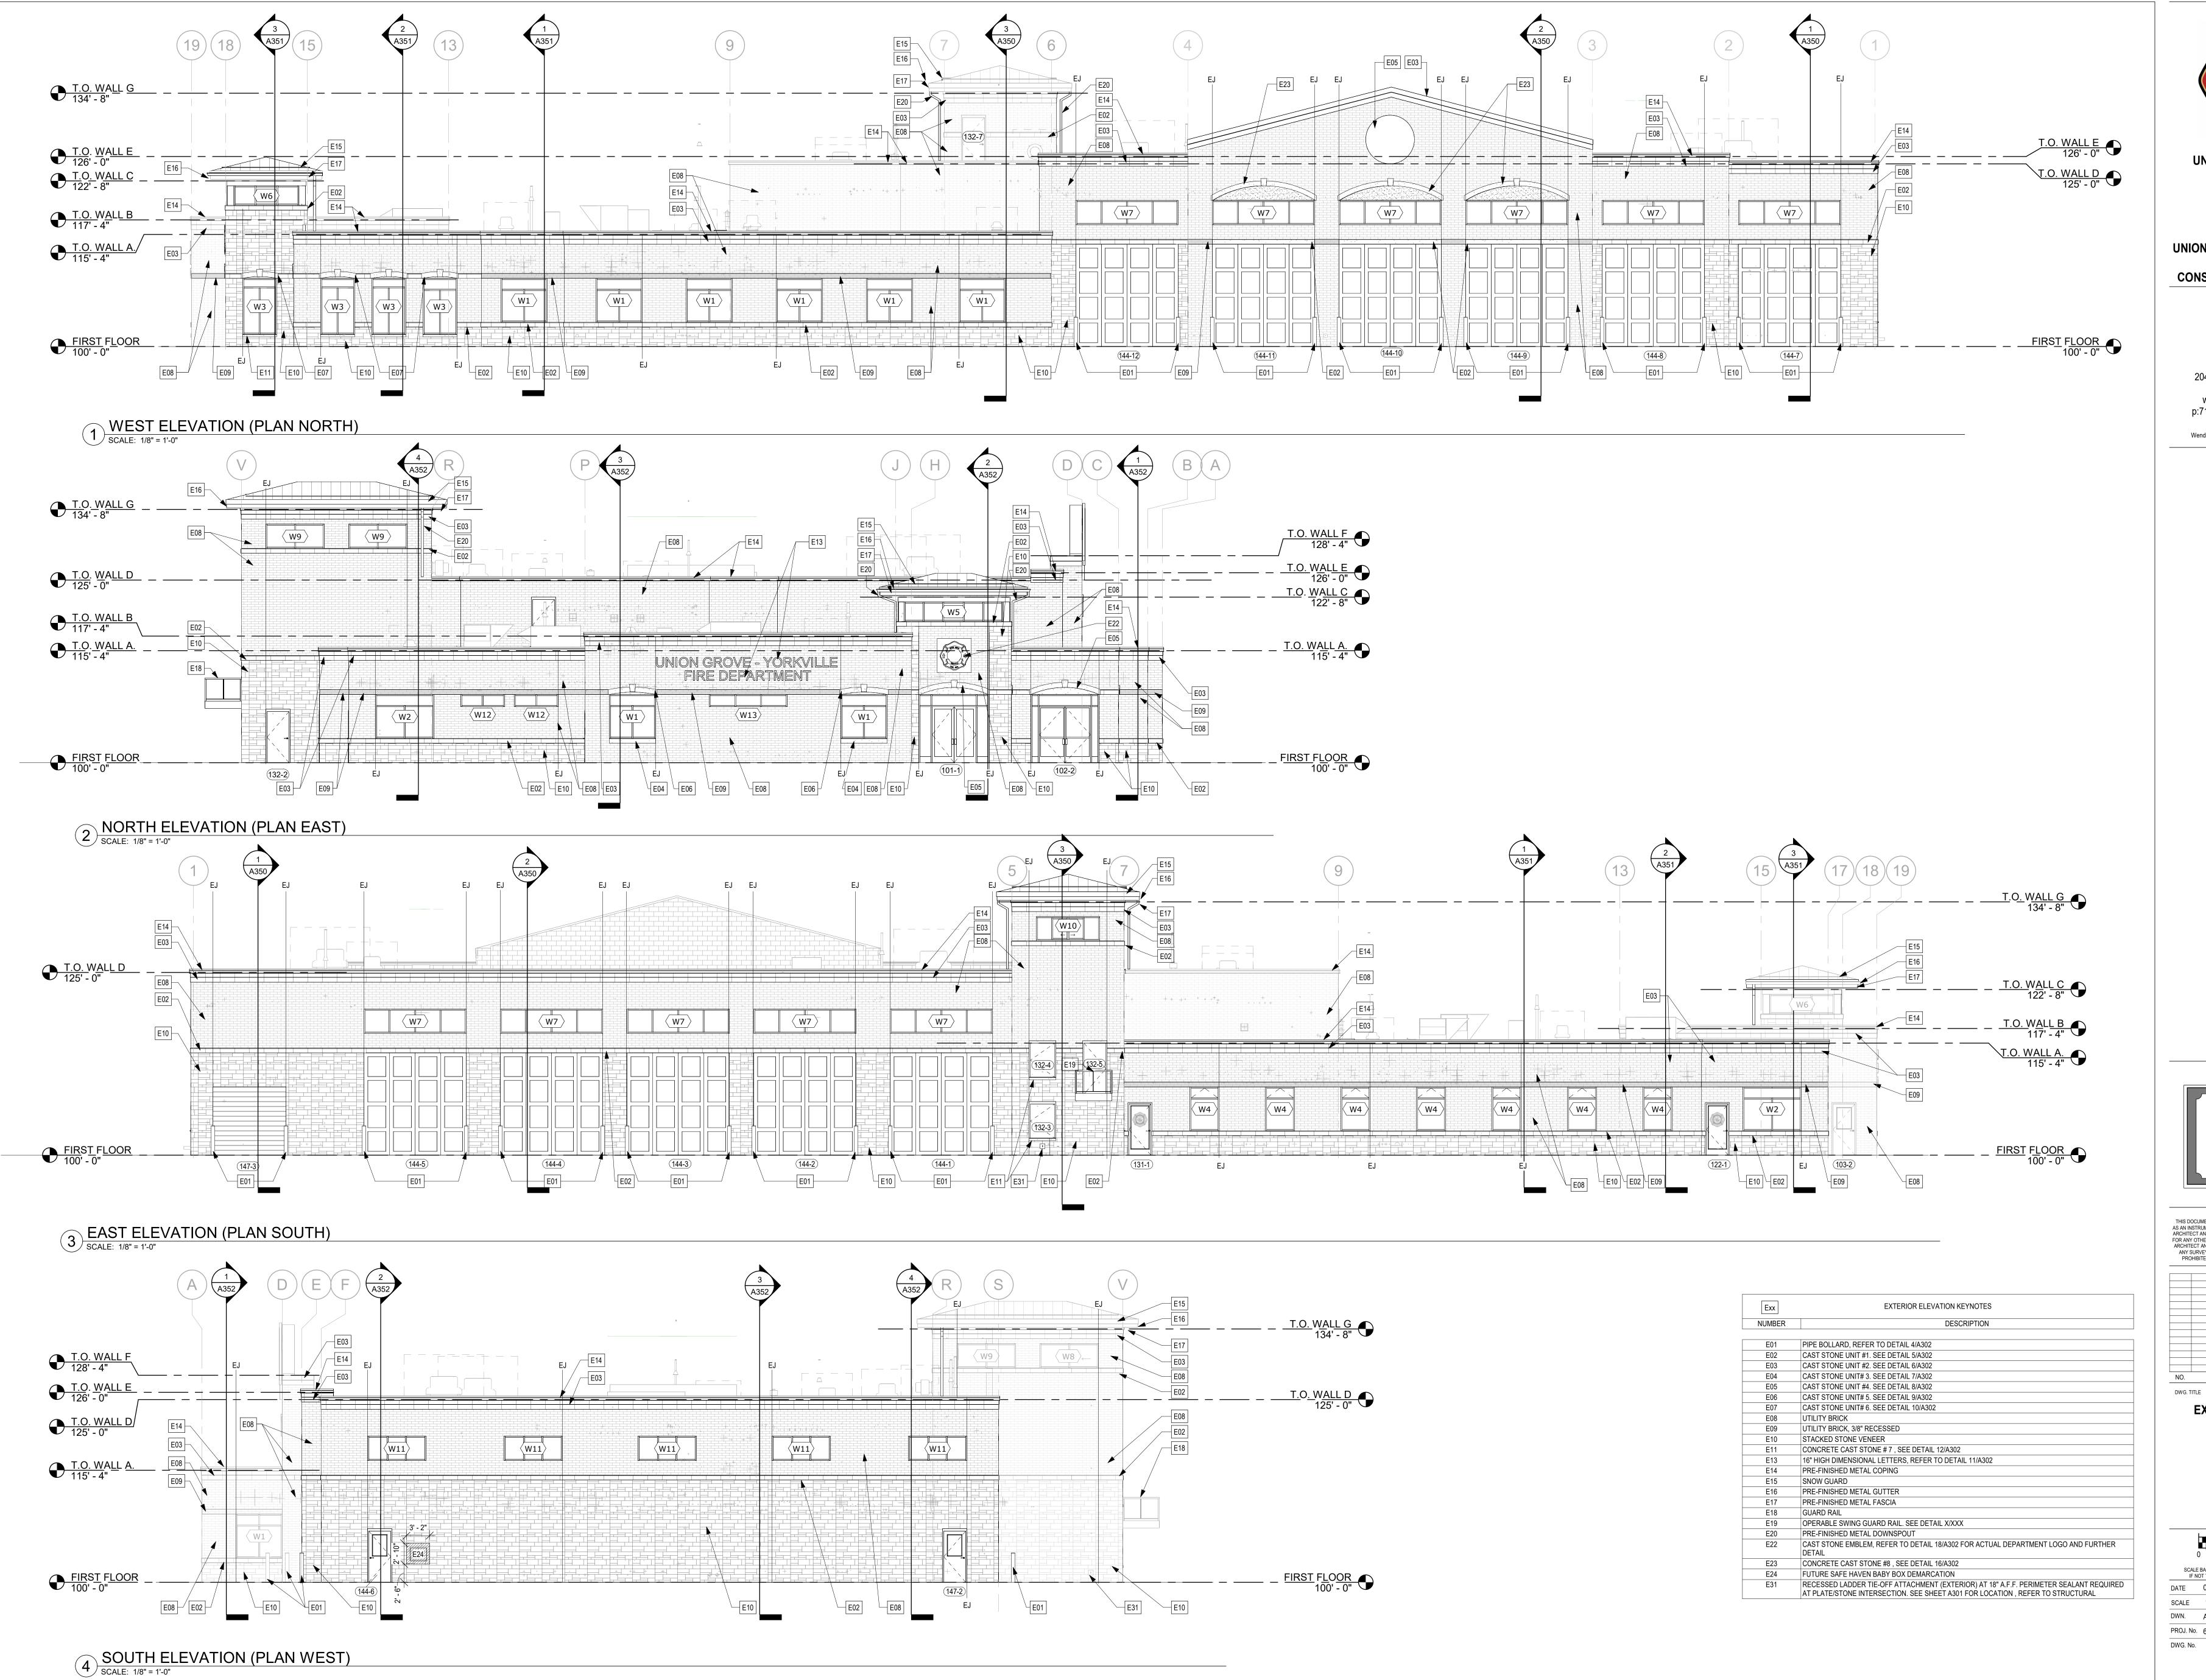



UNION GROVE YORKVILLE FIRE STATION CONSTRUCTION DOCUMENTS

Five Bugles

Five Bugles

Pessign.

Mitchell Associates

Architects

204 E. Grand Avenue, Suite 200

Eau Claire, WI 54701

www.wendelcompanies.com
p:716.688.0766 tf:877.293.6335

Wendel WD Architecture, Engineering, Surveying and Landscape Architecture, P.C

PROGRESS
PRINT
04/30/25
NOT FOR
CONSTRUCTION

NOTE:
THIS DOCUMENT, AND THE IDEAS AND DESIGNS INCORPORATED HEREIN, AS AN INSTRUMENT OF PROFESSIONAL SERVICE, IS THE PROPERTY OF THE ARCHITECT AND ENGINEER AND IS NOT TO BE USED IN WHOLE OR IN PART, FOR ANY OTHER PROJECT WITHOUT THE WRITTEN AUTHORIZATION OF THE ARCHITECT AND ENGINEER. UNAUTHORIZED ALTERATION OR ADDITION TO ANY SURVEY DRAWING, DESIGN, SPECIFICATION, PLAN OR REPORT IS PROHIBITED IN ACCORDANCE WITH STATE LAW, CODE AND RULES.

NO. REVISIONS DAT

EXTERIOR ELEVATIONS

0 1" 2"

GENERIC SCALE BAR

SCALE BAR SHOWN IS TWO INCHES ON THE ORIGINAL DRAWING.
IF NOT TWO INCHES ON THIS SHEET, ADJUST ACCORDINGLY


DATE 04/30/25

DATE 04/30/25

SCALE 1/8" = 1'-0"

DWN. AKJ CHK. KSG

PROJ. No. 616501

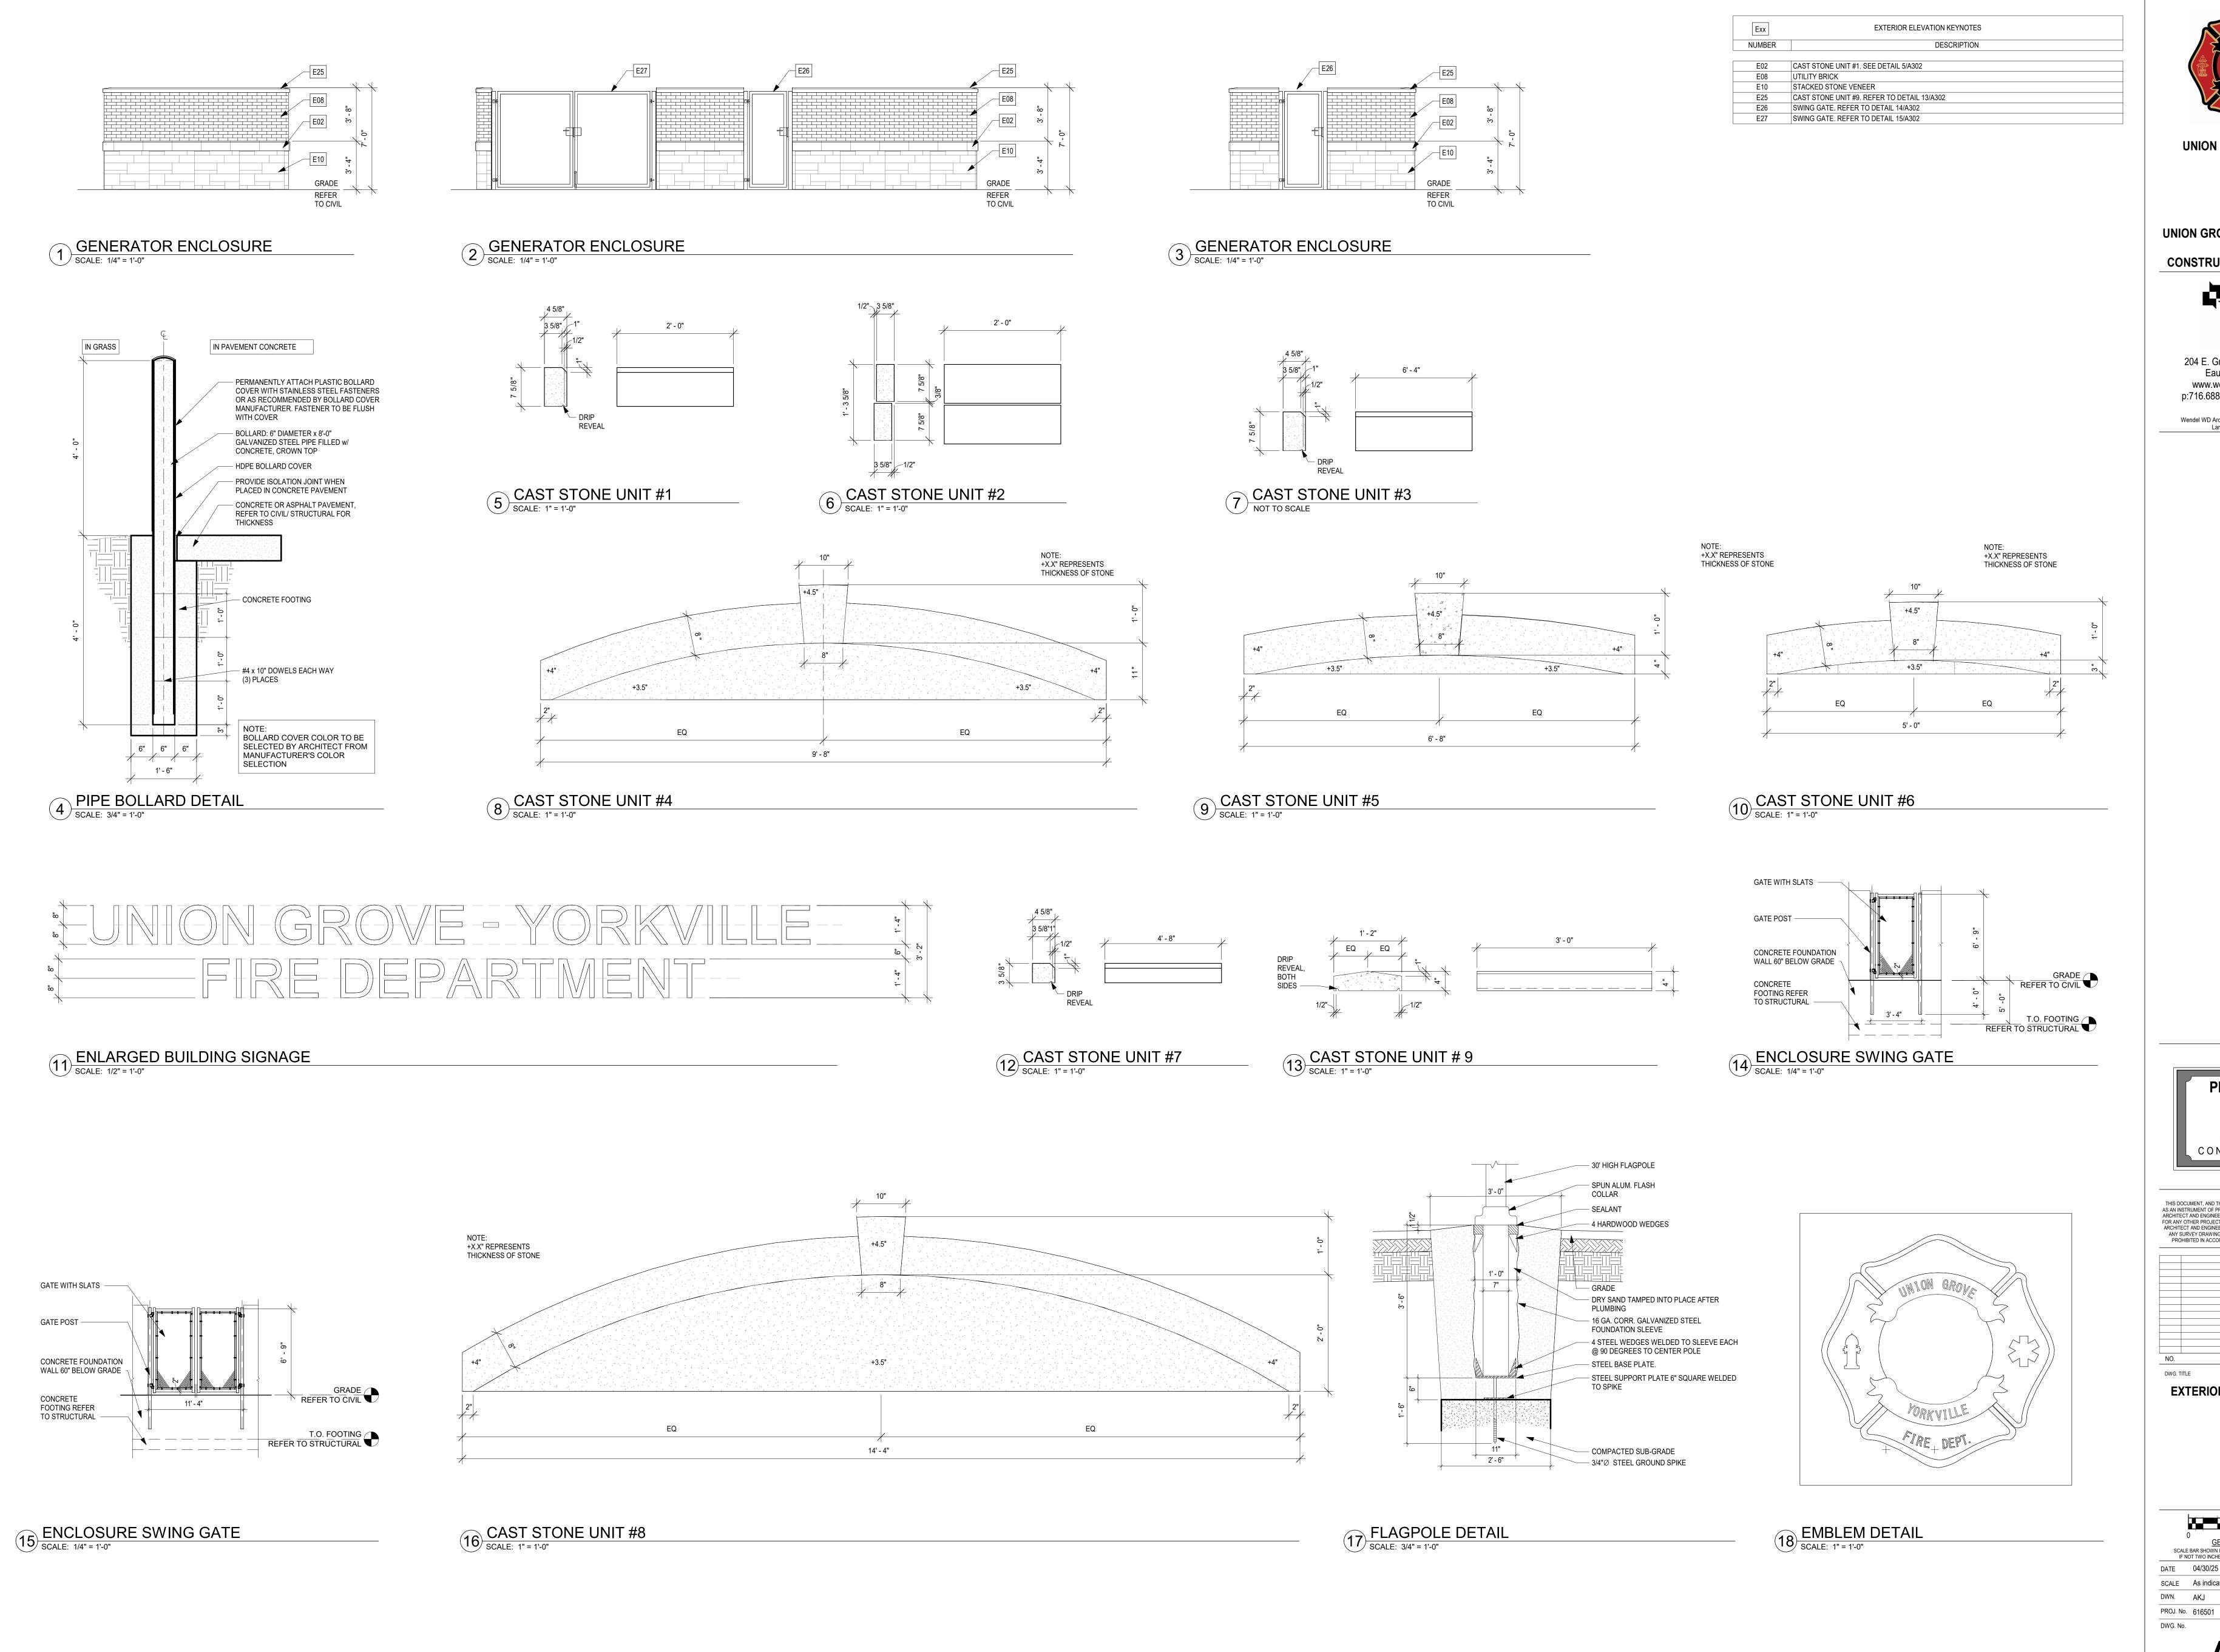

UNION GROVE YORKVILLE FIRE STATION CONSTRUCTION DOCUMENTS

204 E. Grand Avenue, Suite 200 Eau Claire, WI 54701 www.wendelcompanies.com p:716.688.0766 tf:877.293.6335

Wendel WD Architecture, Engineering, Surveying and Landscape Architecture, P.C


PROGRESS NOT FOR CONSTRUCTION


NOTE:
THIS DOCUMENT, AND THE IDEAS AND DESIGNS INCORPORATED HEREIN, AS AN INSTRUMENT OF PROFESSIONAL SERVICE, IS THE PROPERTY OF THE ARCHITECT AND ENGINEER AND IS NOT TO BE USED IN WHOLE OR IN PART, FOR ANY OTHER PROJECT WITHOUT THE WRITTEN AUTHORIZATION OF THE ARCHITECT AND ENGINEER. UNAUTHORIZED ALTERATION OR ADDITION TO ANY SURVEY DRAWING, DESIGN, SPECIFICATION, PLAN OR REPORT IS PROHIBITED IN ACCORDANCE WITH STATE LAW, CODE AND RULES.


REVISIONS DWG. TITLE

EXTERIOR ELEVATIONS AND DETAILS

SCALE BAR SHOWN IS TWO INCHES ON THE ORIGINAL DRAWING. IF NOT TWO INCHES ON THIS SHEET, ADJUST ACCORDINGLY DATE 04/30/25 SCALE As indicated DWN. AKJ CHK. KSG

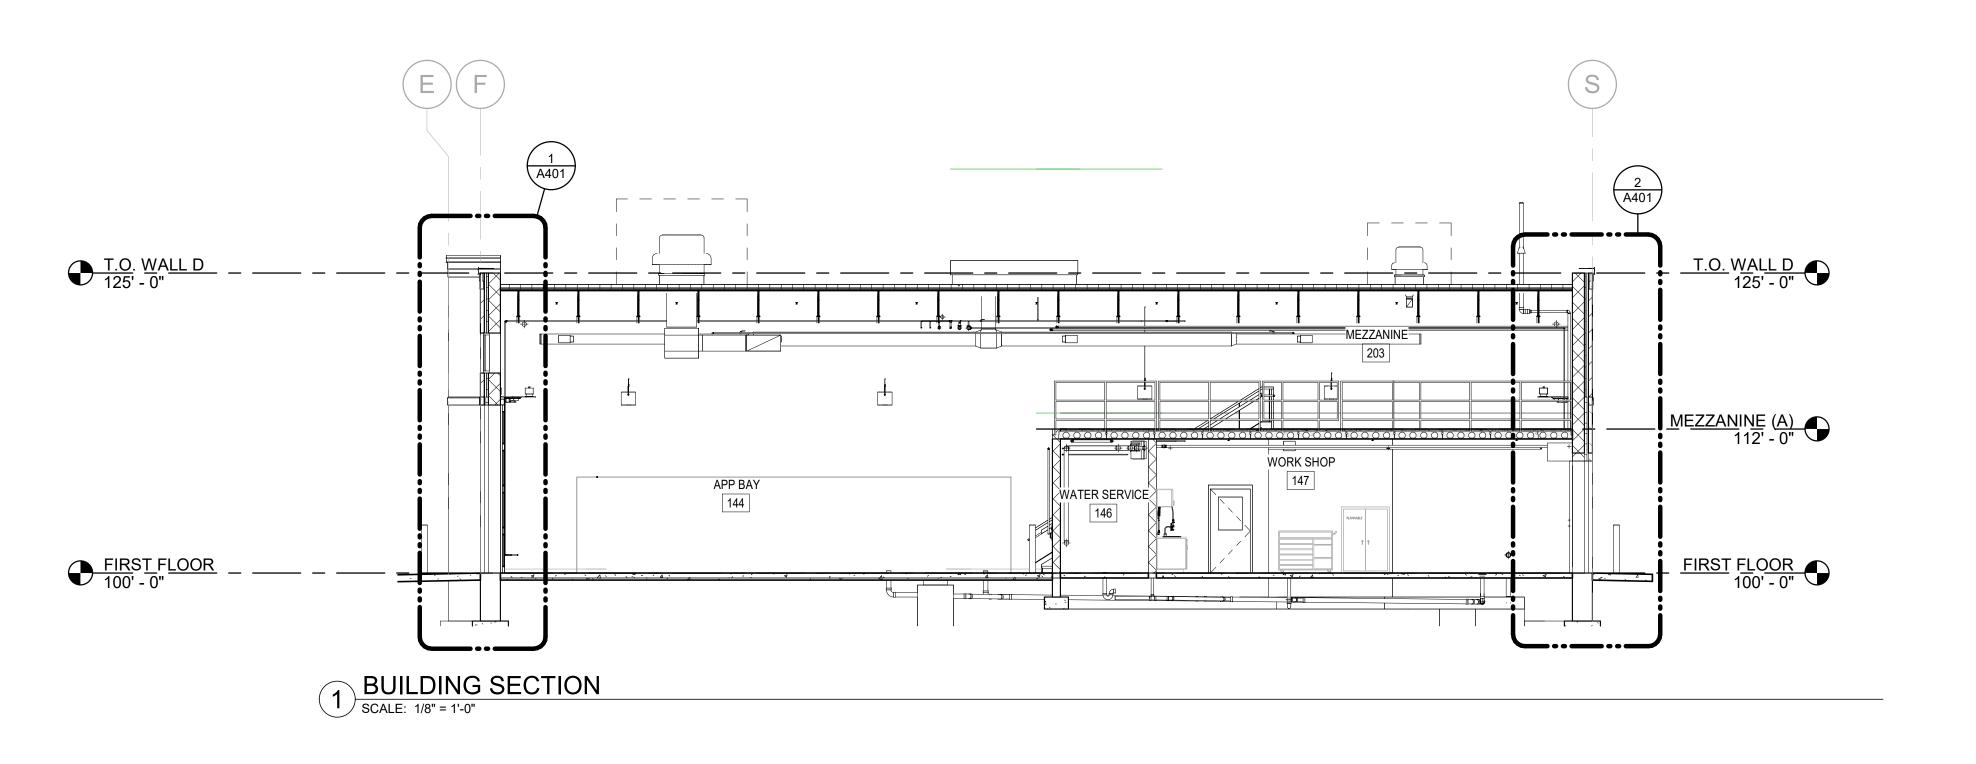

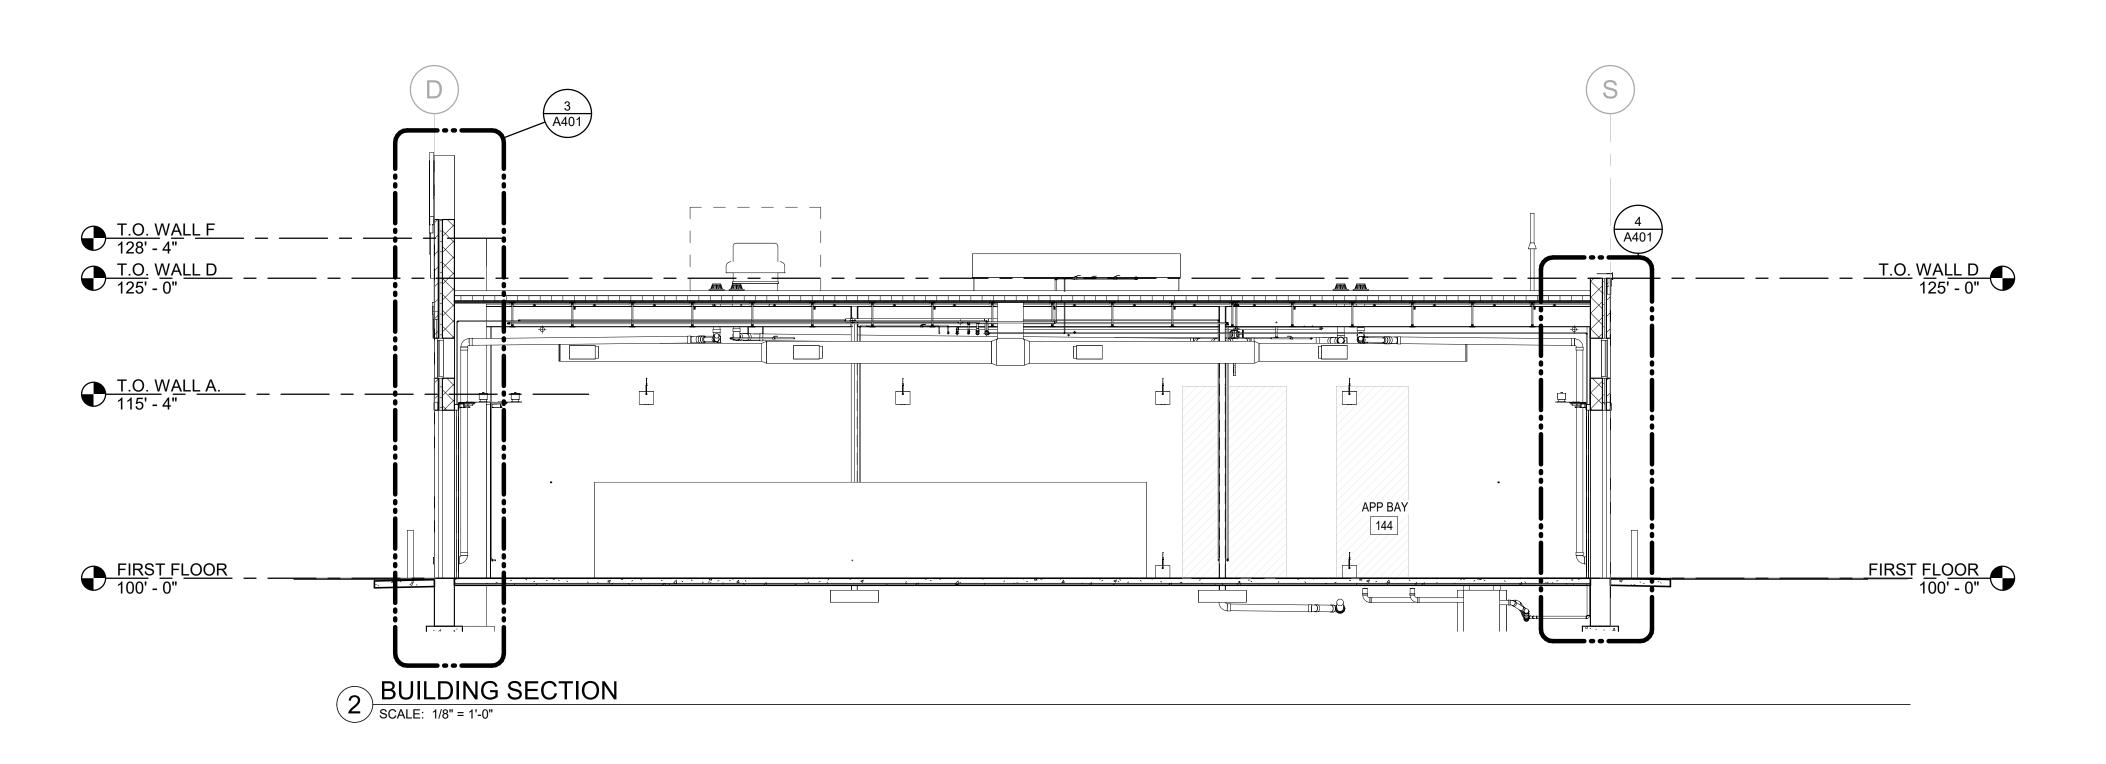

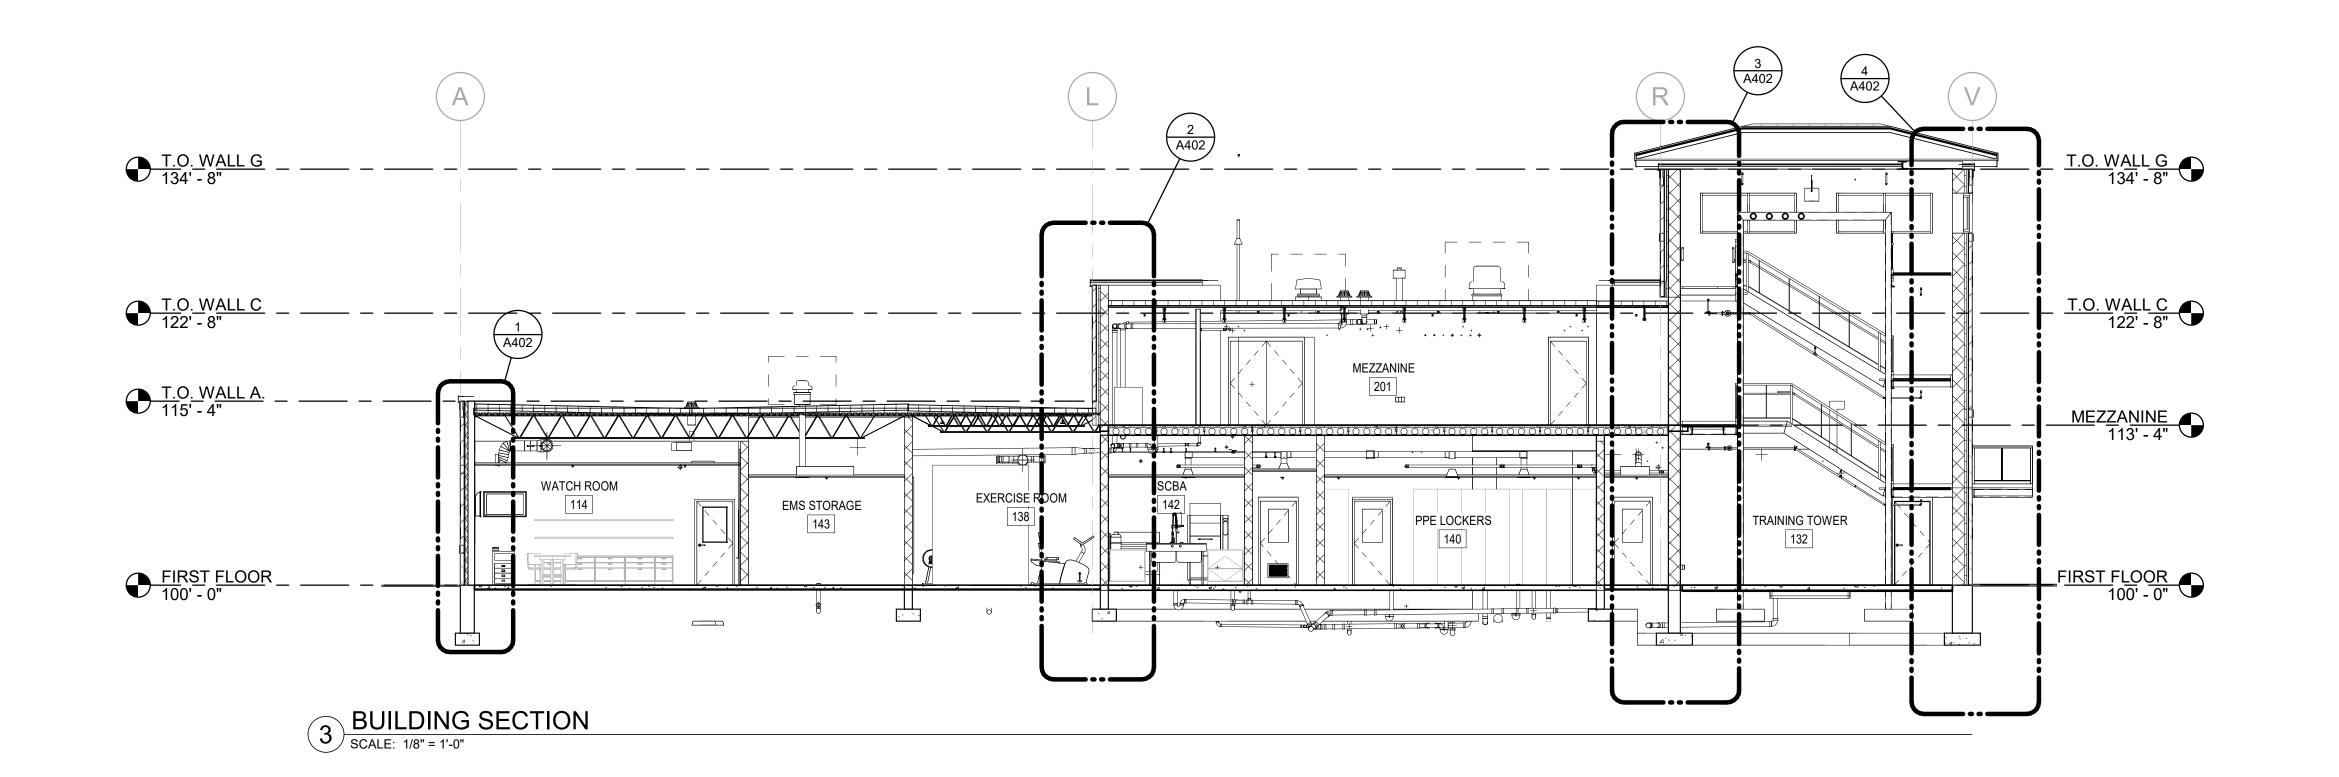



UNION GROVE YORKVILLE FIRE STATION CONSTRUCTION DOCUMENTS

Wendel

Five Bugles

Besign

MA Mitchell Associates

Architects

204 E. Grand Avenue, Suite 200

Eau Claire, WI 54701

www.wendelcompanies.com
p:716.688.0766 tf:877.293.6335

Wendel WD Architecture, Engineering, Surveying and Landscape Architecture, P.C

PROGRESS
PRINT
04/30/25
NOT FOR
CONSTRUCTION

AS AN IN ARCHITE FOR AN ARCHIT ANY S	NOTE: OCUMENT, AND THE IDEAS AND DESIGNS INCORP ISTRUMENT OF PROFESSIONAL SERVICE, IS THE F ECT AND ENGINEER AND IS NOT TO BE USED IN W Y OTHER PROJECT WITHOUT THE WRITTEN AUTH ECT AND ENGINEER. UNAUTHORIZED ALTERATION SURVEY DRAWING, DESIGN, SPECIFICATION, PLAN OHIBITED IN ACCORDANCE WITH STATE LAW, COD	PROPERTY OF THE HOLE OR IN PART, DRIZATION OF THE I OR ADDITION TO I OR REPORT IS
NO.	REVISIONS	DATE

BUILDING SECTIONS

O 1" 2"

GENERIC SCALE BAR

SCALE BAR SHOWN IS TWO INCHES ON THE ORIGINAL DRAWING. IF NOT TWO INCHES ON THIS SHEET, ADJUST ACCORDINGLY


DATE 04/30/25


SCALE 1/8" = 1'-0"


DWN. AKJ CHK. KSG

PROJ. No. 616501

DWG. No.

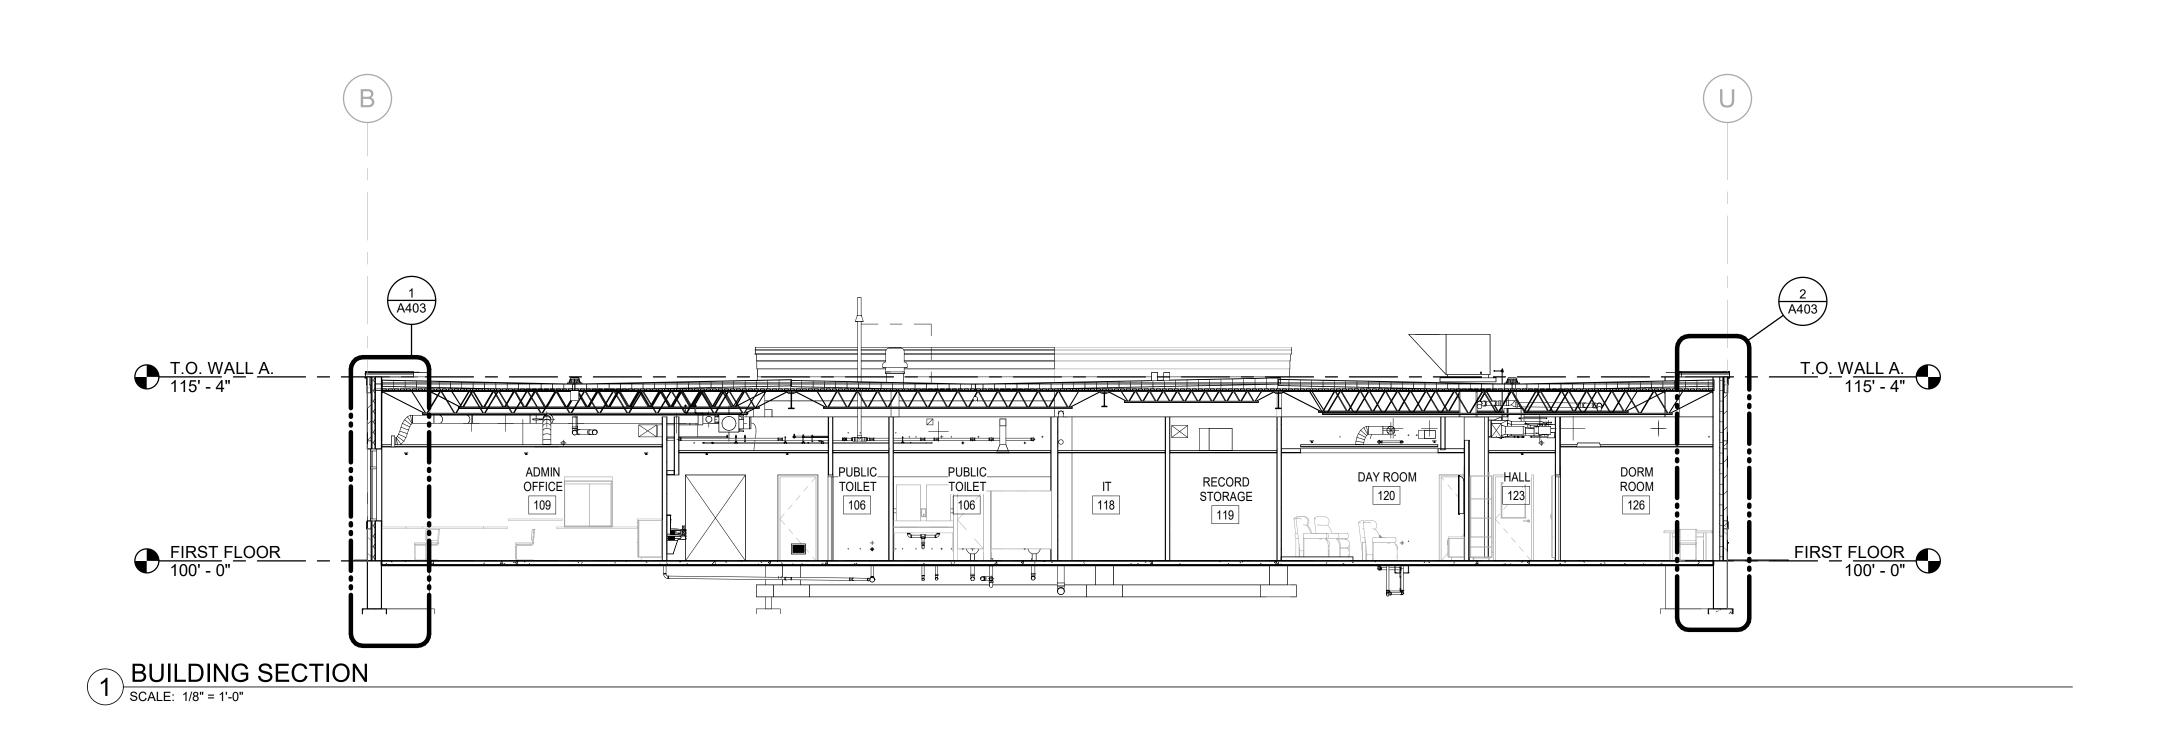

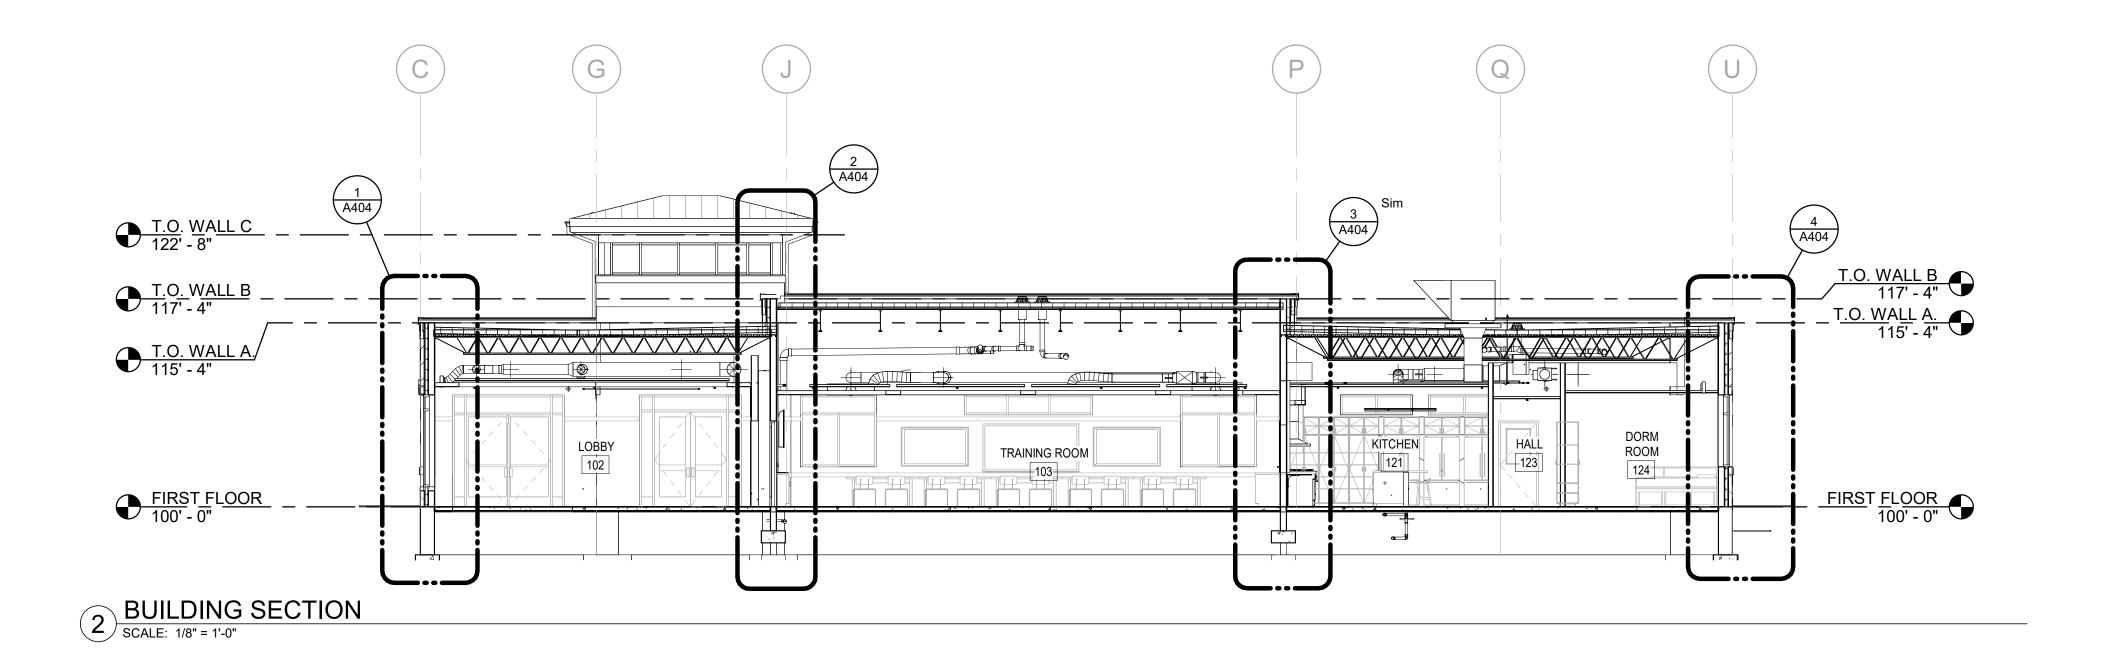

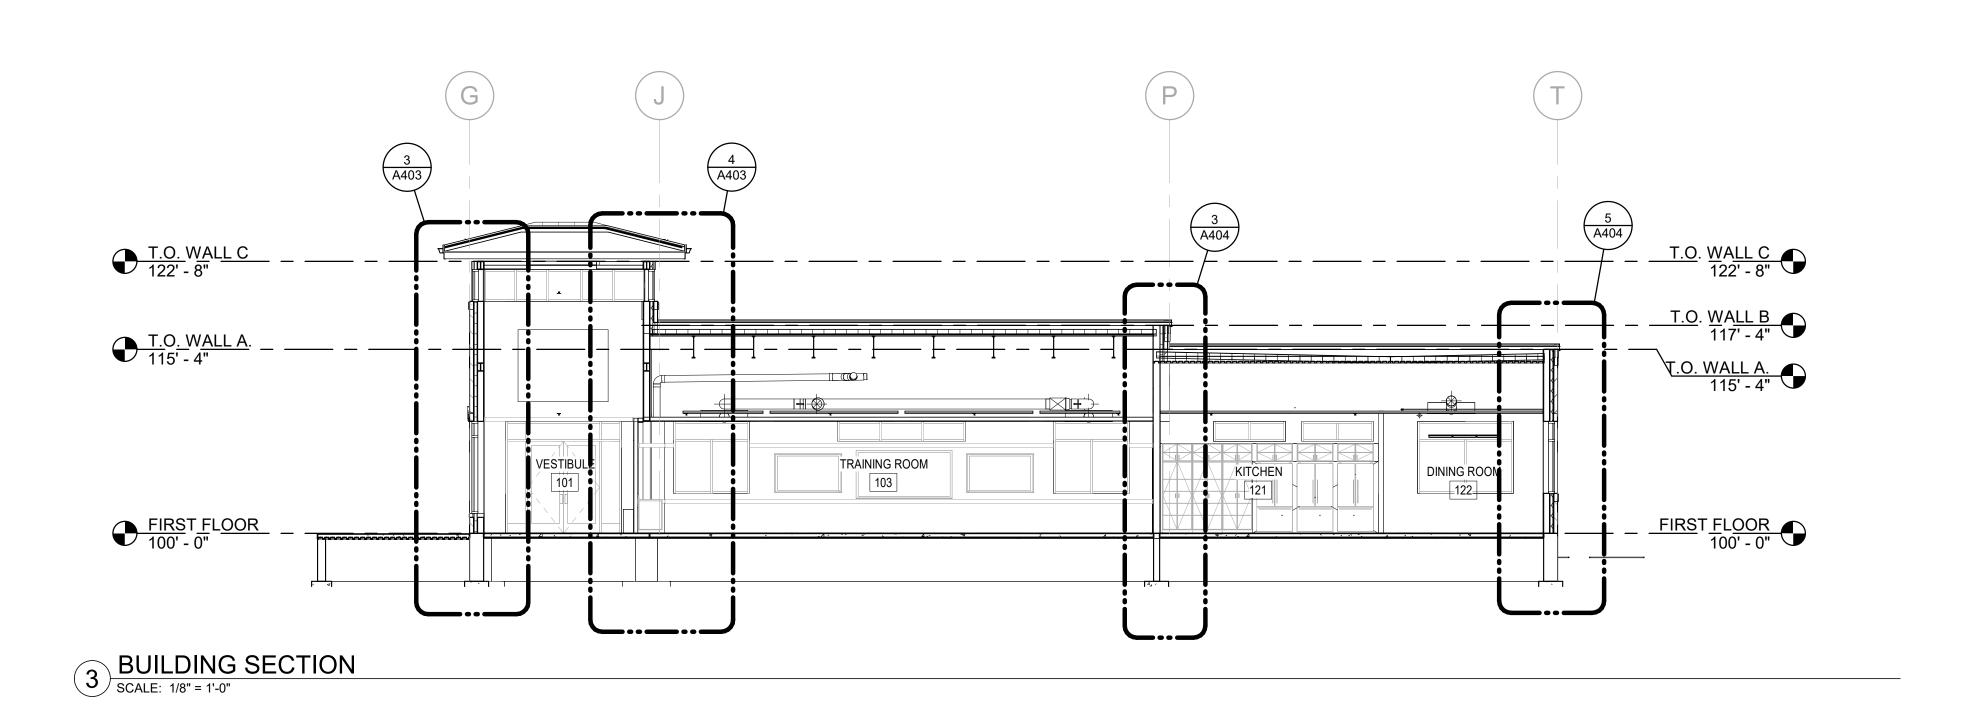



UNION GROVE YORKVILLE FIRE STATION CONSTRUCTION DOCUMENTS

Wendel

Five Bugles

Besign.

Mitchell Associates

Architects

204 E. Grand Avenue, Suite 200

Eau Claire, WI 54701

www.wendelcompanies.com

p:716.688.0766 tf:877.293.6335

Wendel WD Architecture, Engineering, Surveying and Landscape Architecture, P.C



NOTE:
THIS DOCUMENT, AND THE IDEAS AND DESIGNS INCORPORATED HEREIN,
AS AN INSTRUMENT OF PROFESSIONAL SERVICE, IS THE PROPERTY OF THE
ARCHITECT AND ENGINEER AND IS NOT TO BE USED IN WHOLE OR IN PART,
FOR ANY OTHER PROJECT WITHOUT THE WRITTEN AUTHORIZATION OF THE
ARCHITECT AND ENGINEER. UNAUTHORIZED ALTERATION OR ADDITION TO
ANY SURVEY DRAWING, DESIGN, SPECIFICATION, PLAN OR REPORT IS
PROHIBITED IN ACCORDANCE WITH STATE LAW, CODE AND RULES.

NO.	REVISIONS	DAT

BUILDING SECTIONS

O 1" 2"

GENERIC SCALE BAR


SCALE BAR SHOWN IS TWO INCHES ON THE ORIGINAL DRAWING. IF NOT TWO INCHES ON THIS SHEET, ADJUST ACCORDINGLY

DATE 04/30/25

SCALE 1/8" = 1'-0"

PROJ. No. 616501

DWG. No.

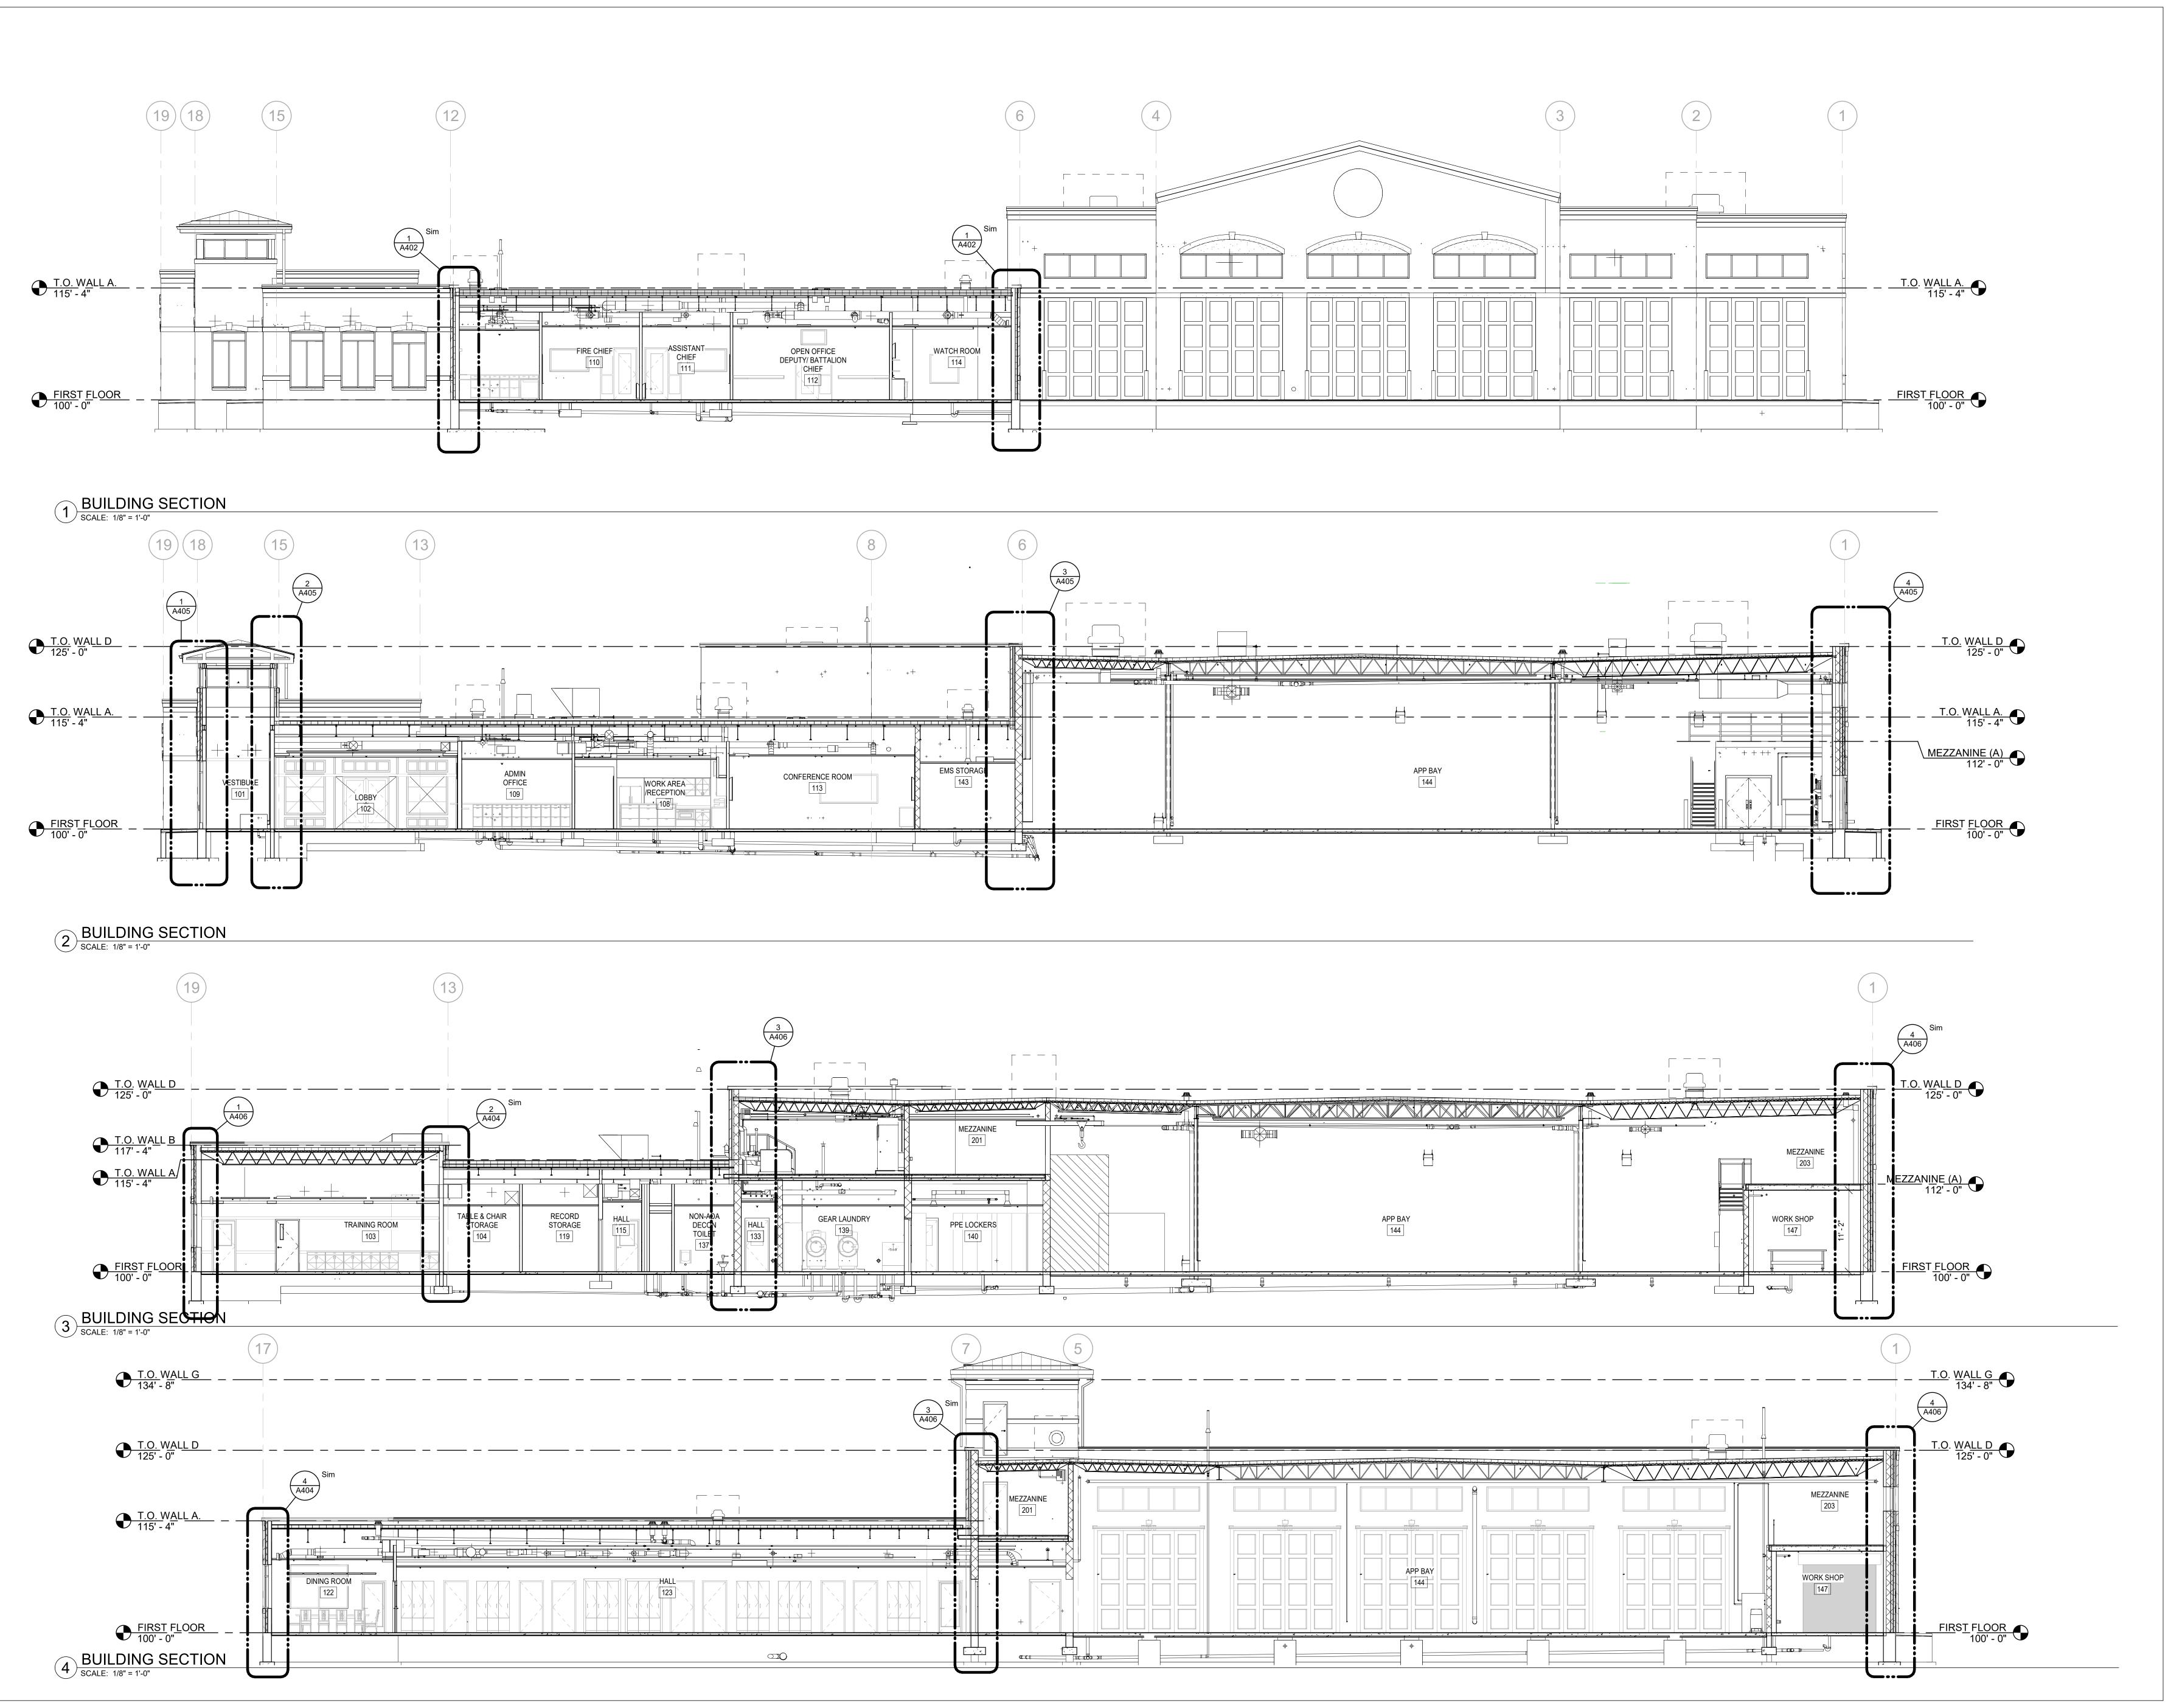



UNION GROVE YORKVILLE FIRE STATION CONSTRUCTION DOCUMENTS

Five Bugles

Five Bugles

Five Bugles

Mitchell Associates

Architects

204 E. Grand Avenue, Suite 200

Eau Claire, WI 54701

www.wendelcompanies.com

p:716.688.0766 tf:877.293.6335

Wendel WD Architecture, Engineering, Surveying and Landscape Architecture, P.C

PROGRESS
PRINT
04/30/25
NOT FOR
CONSTRUCTION

NOTE:

THIS DOCUMENT, AND THE IDEAS AND DESIGNS INCORPORATED HEREIN, AS AN INSTRUMENT OF PROFESSIONAL SERVICE, IS THE PROPERTY OF THE ARCHITECT AND ENGINEER AND IS NOT TO BE USED IN WHOLE OR IN PART, FOR ANY OTHER PROJECT WITHOUT THE WRITTEN AUTHORIZATION OF THE ARCHITECT AND ENGINEER. UNAUTHORIZED ALTERATION OR ADDITION TO ANY SURVEY DRAWING, DESIGN, SPECIFICATION, PLAN OR REPORT IS PROHIBITED IN ACCORDANCE WITH STATE LAW, CODE AND RULES.

NO. REVISIONS DATE

BUILDING SECTIONS

O 1" 2"

GENERIC SCALE BAR

SCALE BAR SHOWN IS TWO INCHES ON THE ORIGINAL DRAWING.
IF NOT TWO INCHES ON THIS SHEET, ADJUST ACCORDINGLY

DATE 04/30/25


SCALE 1/8" = 1'-0"

DWN. AKJ CHK. KSG

A352

PROJ. No. 616501

DWG. No.

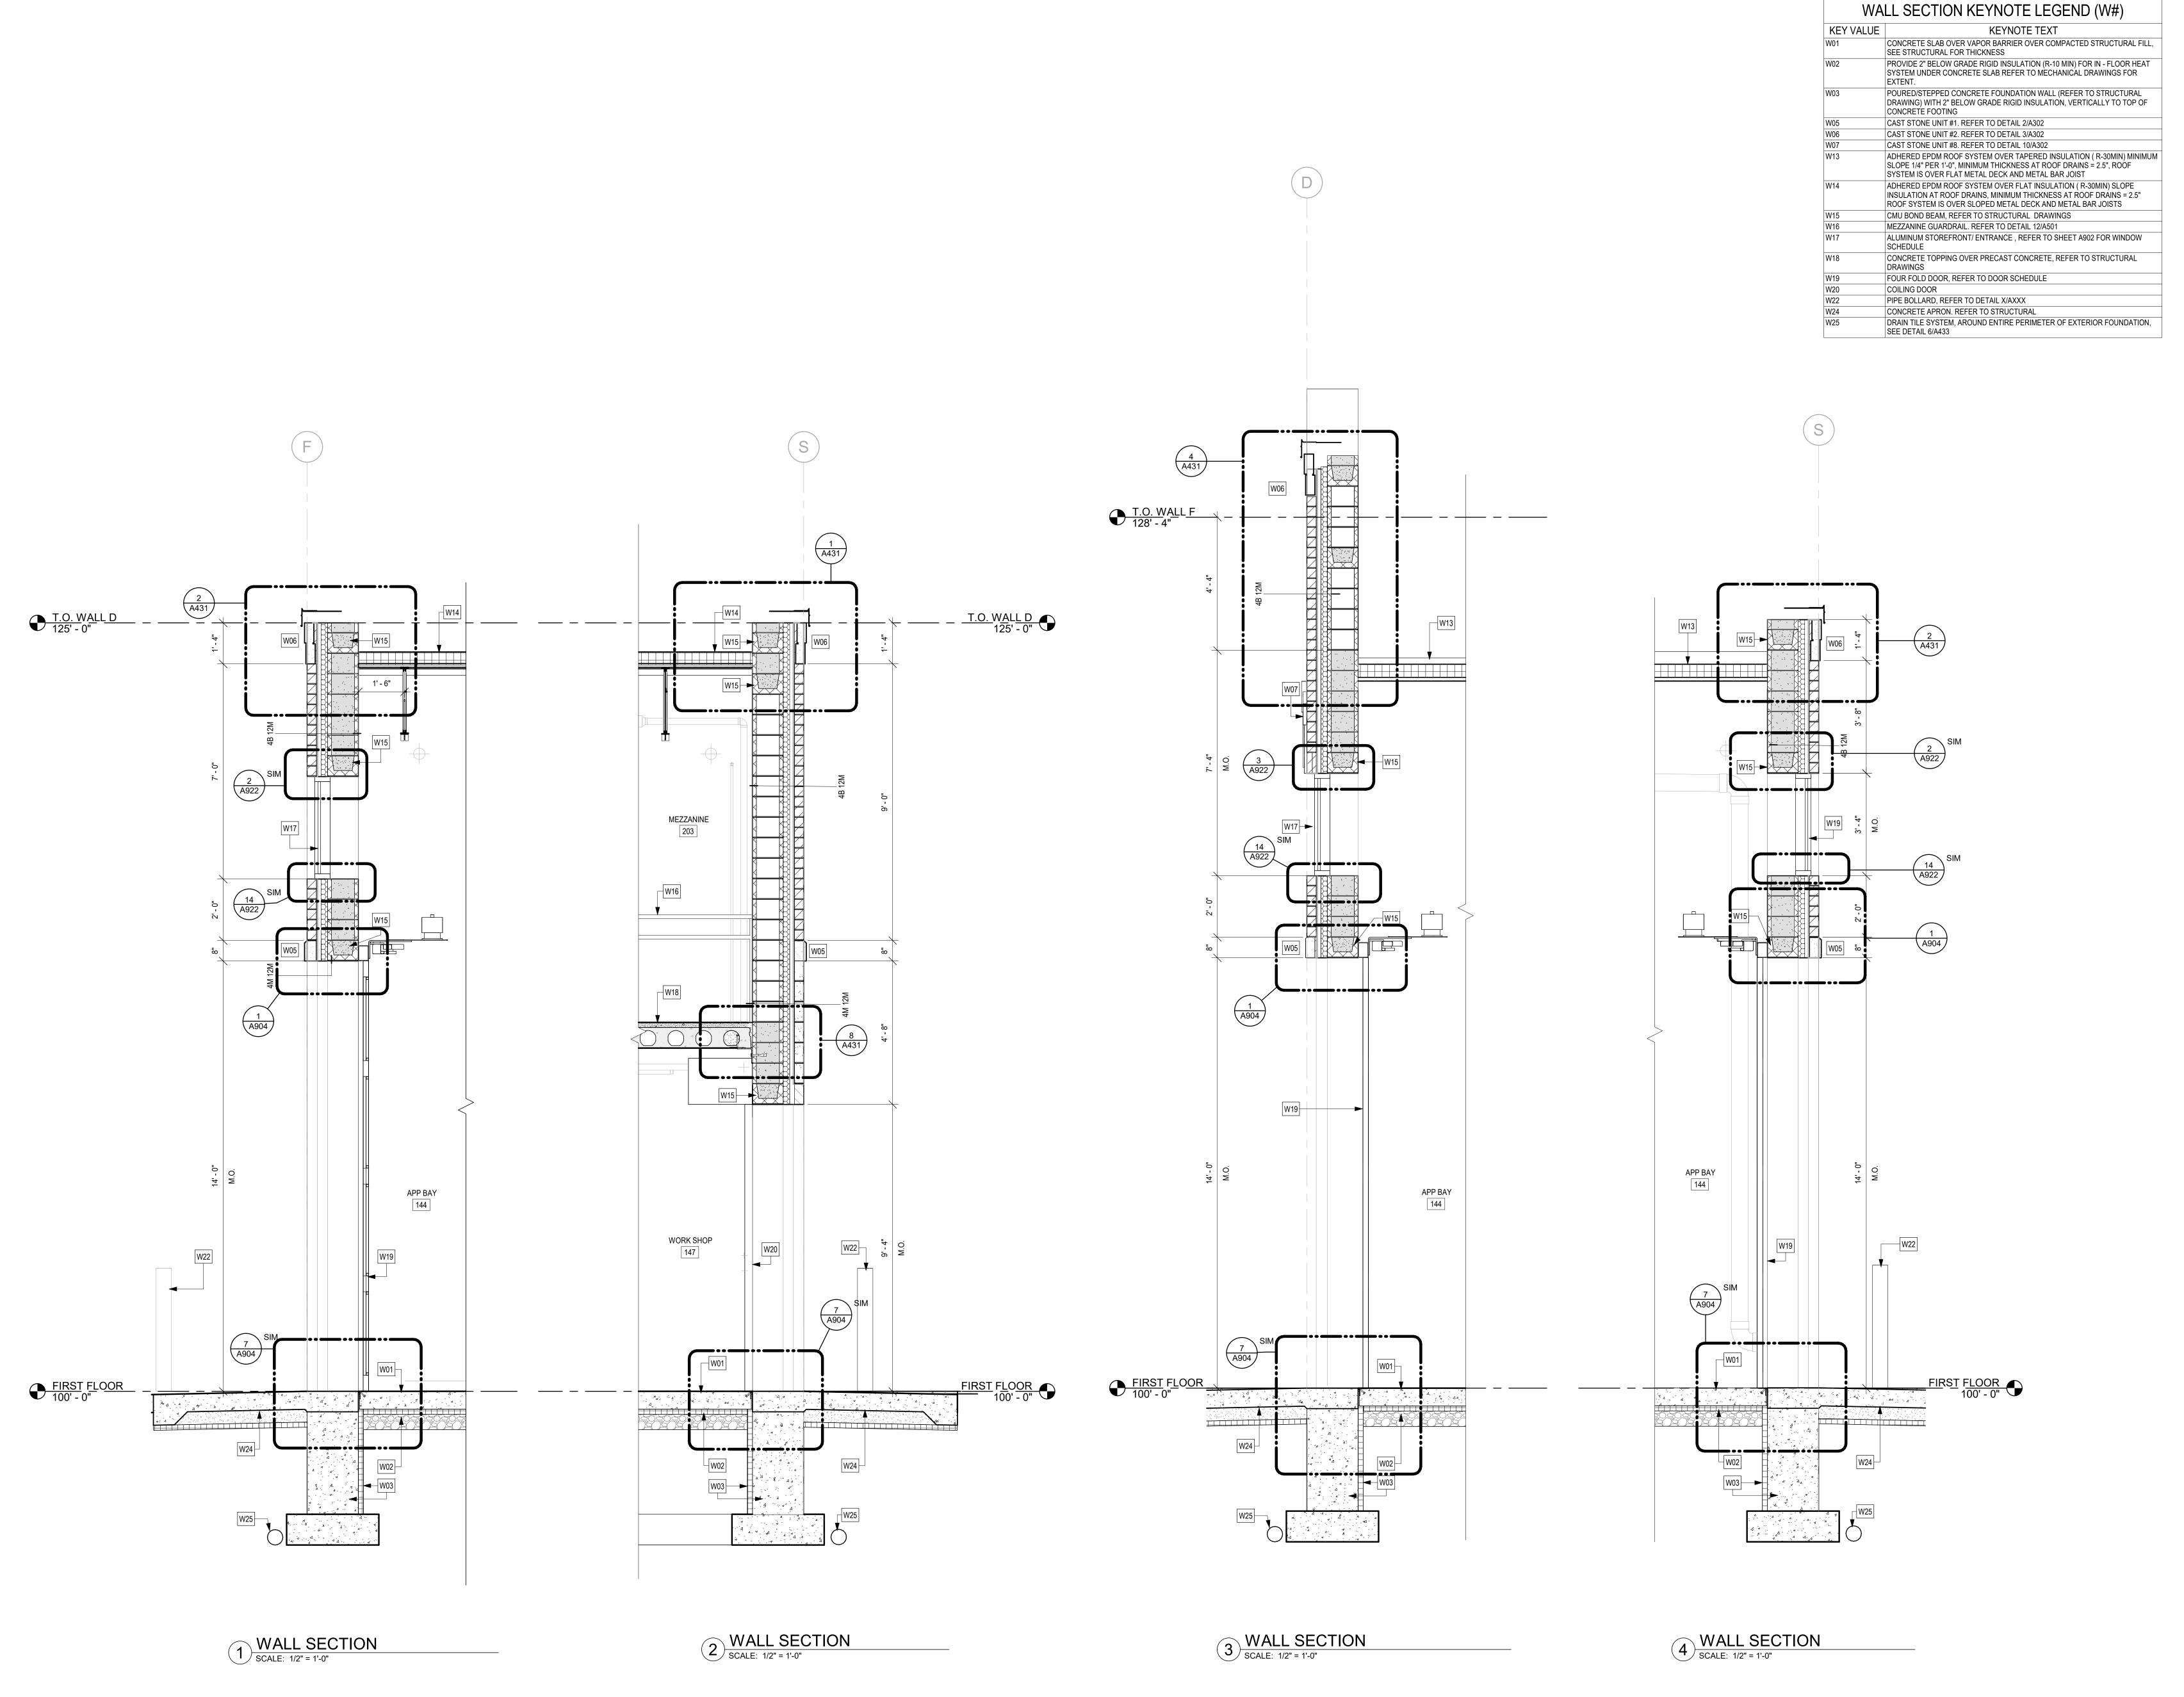



UNION GROVE YORKVILLE FIRE STATION CONSTRUCTION DOCUMENTS

Five Bugles

Pesign.

Mitchell Associates


Architects

204 E. Grand Avenue, Suite 200

Eau Claire, WI 54701

www.wendelcompanies.com
p:716.688.0766 tf:877.293.6335

Wendel WD Architecture, Engineering, Surveying and Landscape Architecture, P.C

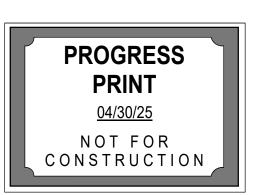

NOTE:
THIS DOCUMENT, AND THE IDEAS AND DESIGNS INCORPORATED HEREIN, AS AN INSTRUMENT OF PROFESSIONAL SERVICE, IS THE PROPERTY OF THE ARCHITECT AND ENGINEER AND IS NOT TO BE USED IN WHOLE OR IN PART, FOR ANY OTHER PROJECT WITHOUT THE WRITTEN AUTHORIZATION OF THE ARCHITECT AND ENGINEER. UNAUTHORIZED ALTERATION OR ADDITION TO ANY SURVEY DRAWING, DESIGN, SPECIFICATION, PLAN OR REPORT IS PROHIBITED IN ACCORDANCE WITH STATE LAW, CODE AND RULES.

NO.	REVISIONS	DATE
DWG. TITLE		
	WALL SECTIONS	3

WALL SECTIONS

0 1" 2"

GENERIC SCALE BAR

SCALE BAR SHOWN IS TWO INCHES ON THE ORIGINAL DRAWING.

IF NOT TWO INCHES ON THIS SHEET, ADJUST ACCORDINGLY


DATE 04/30/25

SCALE 1/2" = 1'-0"

DWN. AKJ CHK. KSG

PROJ. No. 616501

DWG. No.

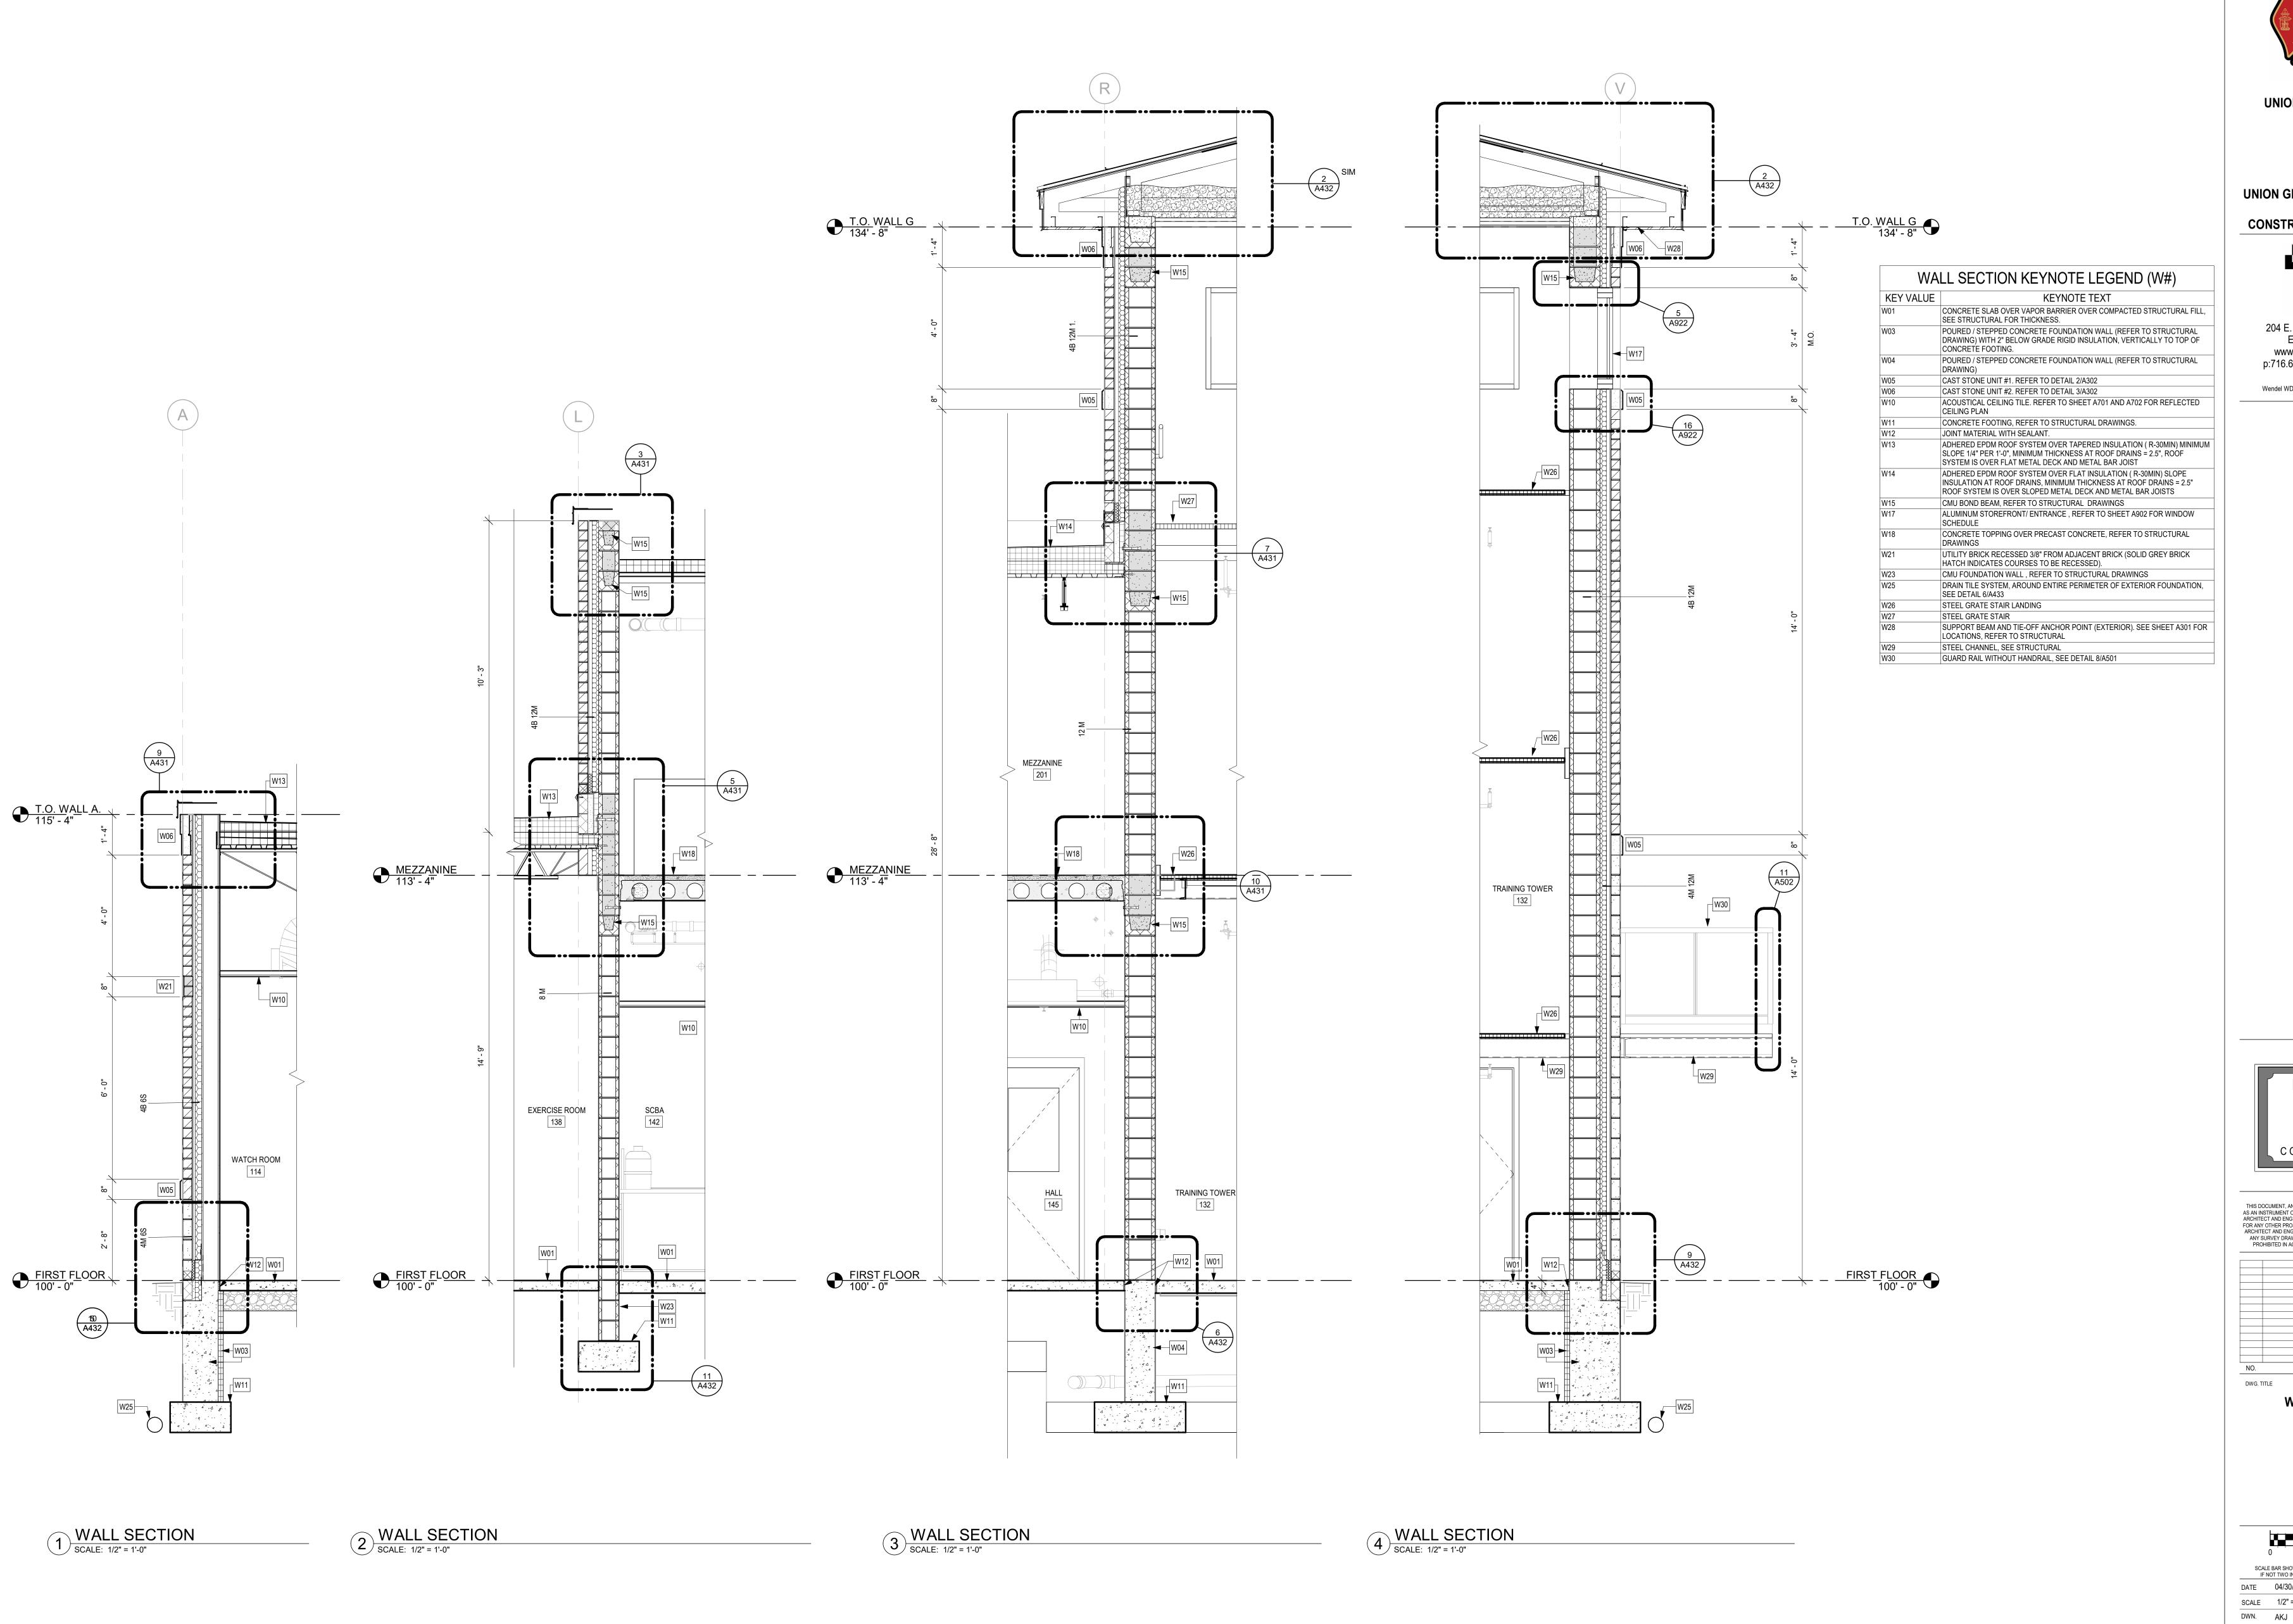



UNION GROVE YORKVILLE FIRE STATION CONSTRUCTION DOCUMENTS

Wendel

Five Bugles

Bisesign

Mitchell Associates

Architects

204 E. Grand Avenue, Suite 200

Eau Claire, WI 54701

www.wendelcompanies.com

p:716.688.0766 tf:877.293.6335

Wendel WD Architecture, Engineering, Surveying and Landscape Architecture, P.C

PROGRESS
PRINT
04/30/25
NOT FOR
CONSTRUCTION

NOTE:
THIS DOCUMENT, AND THE IDEAS AND DESIGNS INCORPORATED HEREIN,
AS AN INSTRUMENT OF PROFESSIONAL SERVICE, IS THE PROPERTY OF THE
ARCHITECT AND ENGINEER AND IS NOT TO BE USED IN WHOLE OR IN PART,
FOR ANY OTHER PROJECT WITHOUT THE WRITTEN AUTHORIZATION OF THE
ARCHITECT AND ENGINEER. UNAUTHORIZED ALTERATION OR ADDITION TO
ANY SURVEY DRAWING, DESIGN, SPECIFICATION, PLAN OR REPORT IS
PROHIBITED IN ACCORDANCE WITH STATE LAW, CODE AND RULES.

NO. REVISIONS DATE

WALL SECTIONS

O 1" 2"

GENERIC SCALE BAR

SCALE BAR SHOWN IS TWO INCHES ON THE ORIGINAL DRAWING. IF NOT TWO INCHES ON THIS SHEET, ADJUST ACCORDINGLY

DATE 04/30/25

SCALE 1/2" = 1'-0"

DWN. AKJ CHK. KSG

PROJ. No. 616501

DWG. No.

WA	LL SECTION KEYNOTE LEGEND (W#)
KEY VALUE	KEYNOTE TEXT
W01	CONCRETE SLAB OVER VAPOR BARRIER OVER COMPACTED STRUCTURAL FILL SEE STRUCTURAL FOR THICKNESS.
W05	CAST STONE UNIT #1. REFER TO DETAIL 2/A302
W06	CAST STONE UNIT #2. REFER TO DETAIL 3/A302
W08	CAST STONE UNIT #7. REFER TO DETAIL 9/A302
W09	GYPSUM CEILING , REFER TO SHEET A701 AND A702
W10	ACOUSTICAL CEILING TILE. REFER TO SHEET A701 AND A702 FOR REFLECTED CEILING PLAN
W11	CONCRETE FOOTING, REFER TO STRUCTURAL DRAWINGS.
W12	JOINT MATERIAL WITH SEALANT.
W17	ALUMINUM STOREFRONT/ ENTRANCE , REFER TO SHEET A902 FOR WINDOW SCHEDULE
W21	UTILITY BRICK RECESSED 3/8" FROM ADJACENT BRICK (SOLID GREY BRICK HATCH INDICATES COURSES TO BE RECESSED).
W31	1 x 4 WOOD TRIM, REFER TO DETAILS AND MATERIALS LEGEND FOR SIZE, FINIS



UNION GROVE YORKVILLE FIRE STATION CONSTRUCTION DOCUMENTS

Wendel

Five Bugles

Besign.

Mitchell Associates

Architects


204 E. Grand Avenue, Suite 200

Eau Claire, WI 54701

www.wendelcompanies.com

p:716.688.0766 tf:877.293.6335

Wendel WD Architecture, Engineering, Surveying and Landscape Architecture, P.C

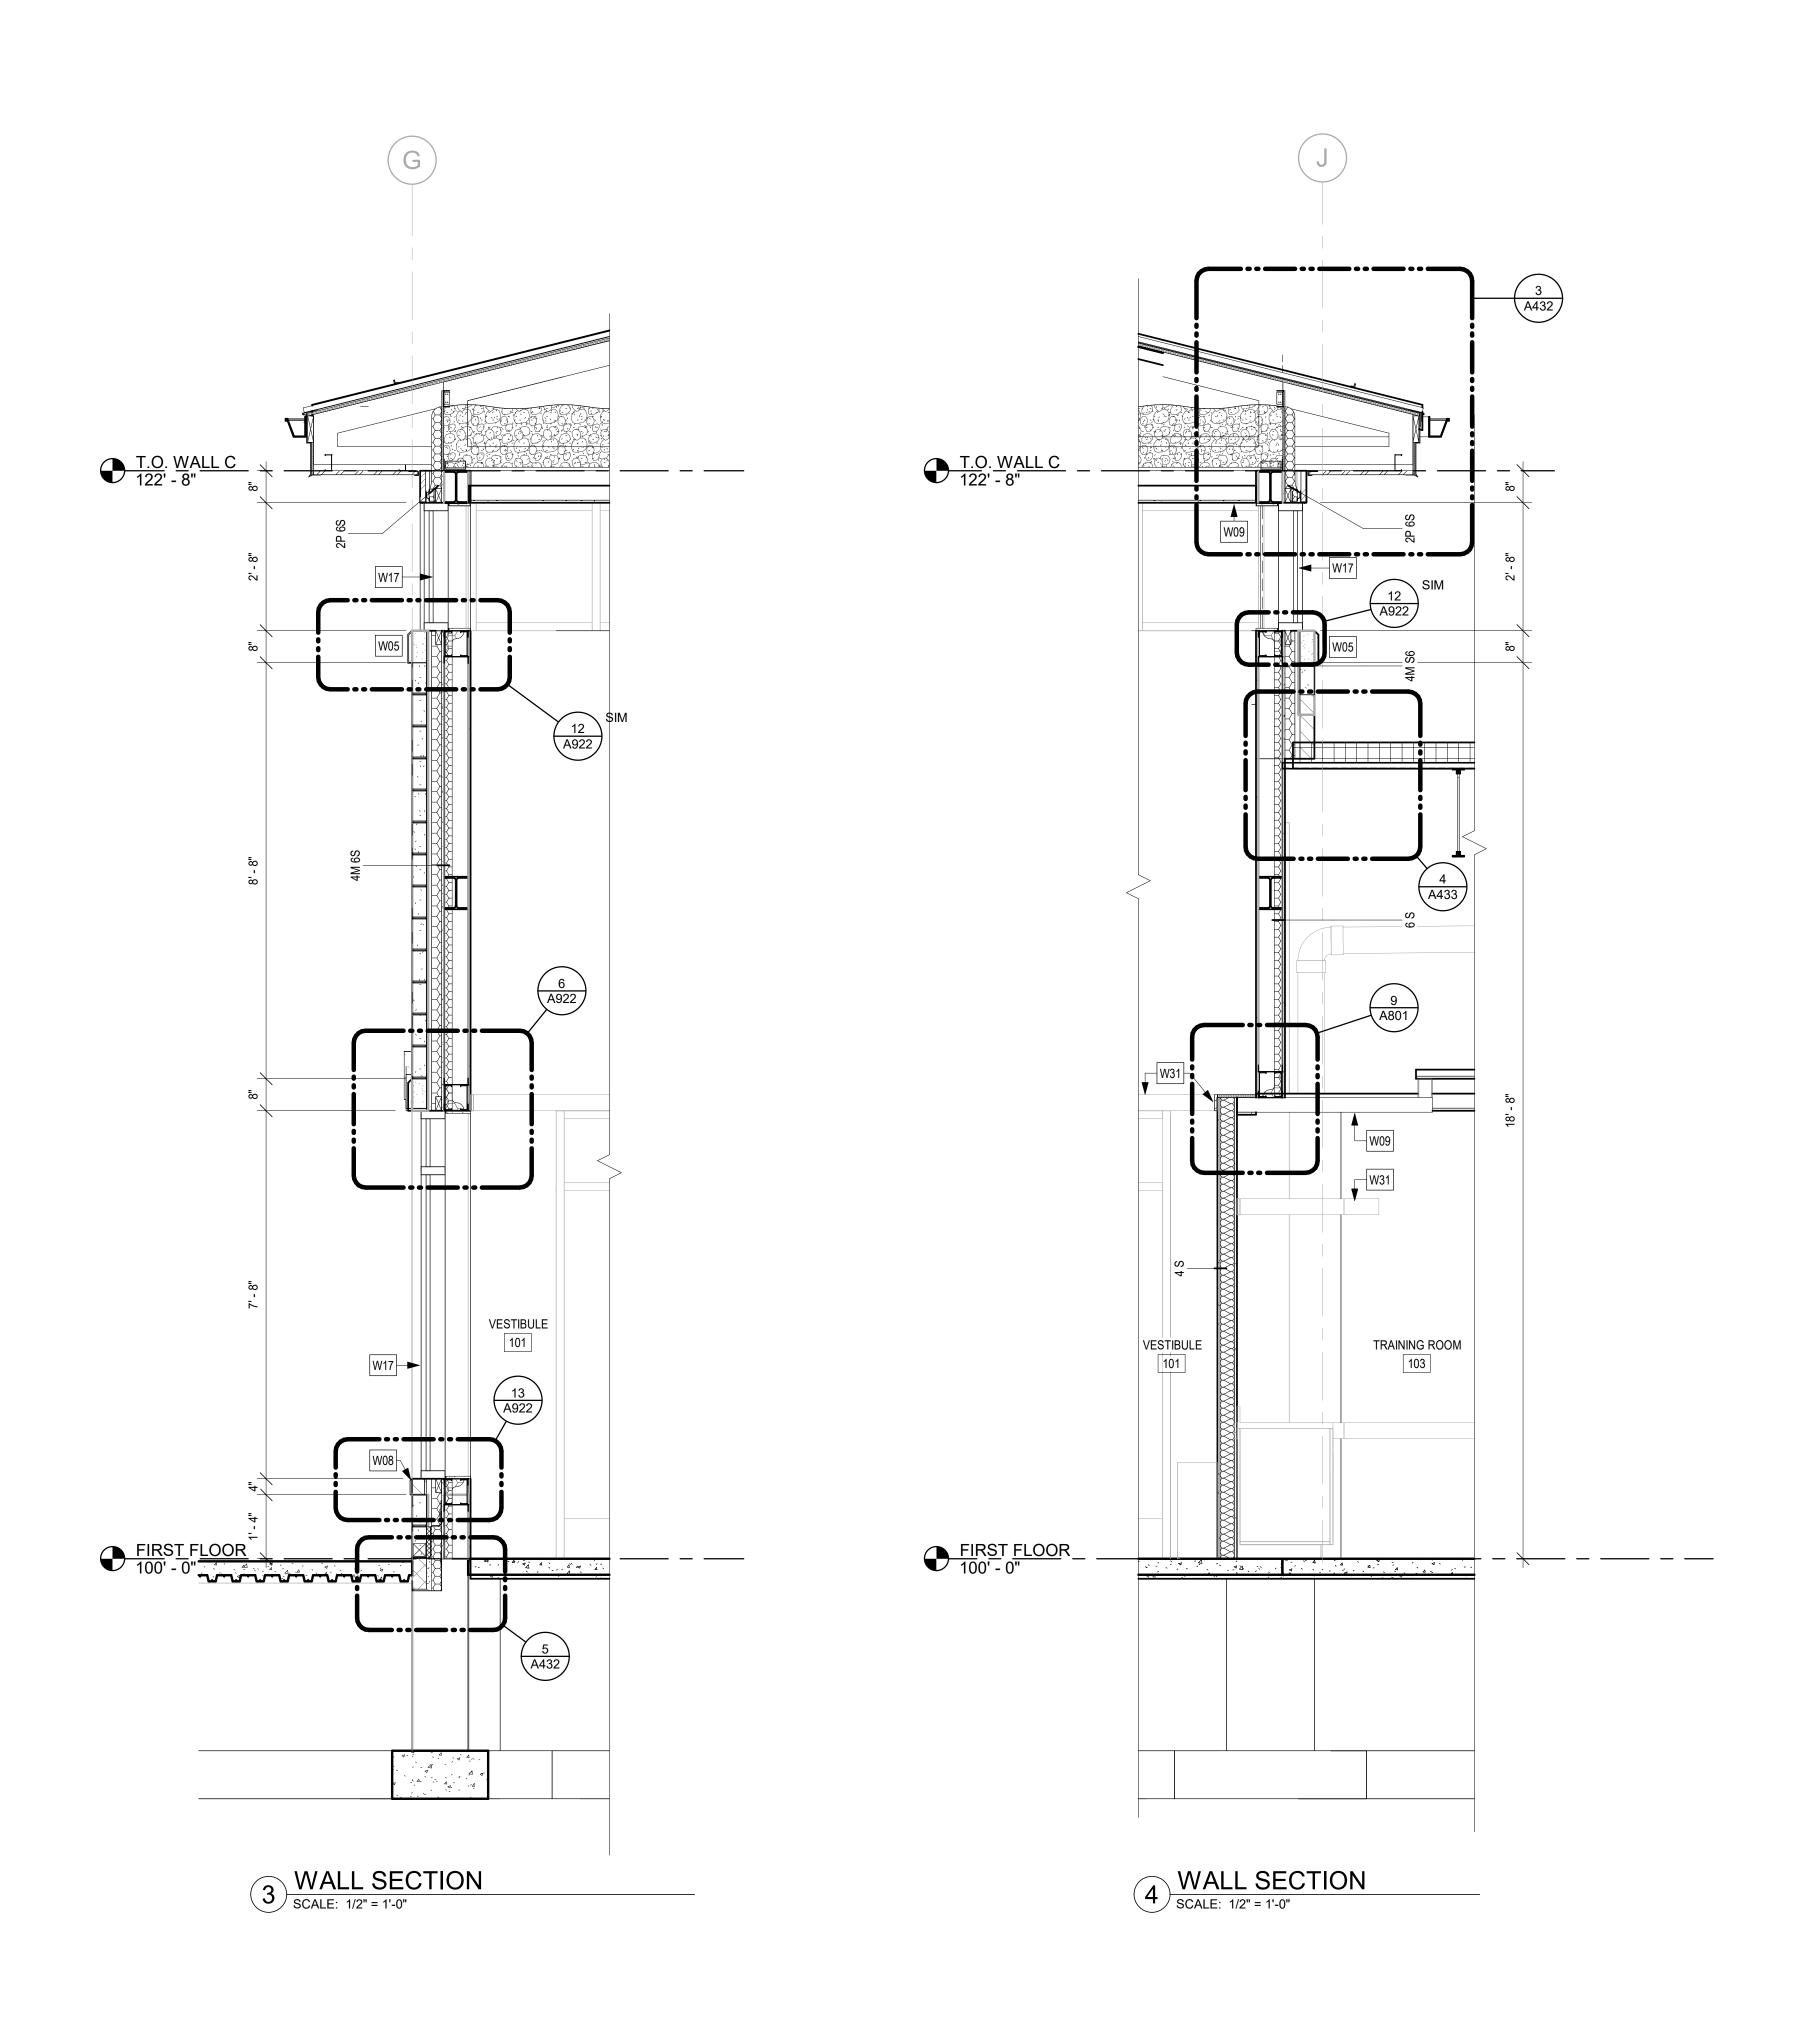

T.O. WALL A.

FIRST FLOOR
100' - 0"

WALL SECTION

SCALE: 1/2" = 1'-0"

WALL SECTION

SCALE: 1/2" = 1'-0"

PROGRESS
PRINT
04/30/25
NOT FOR
CONSTRUCTION

NOTE:
THIS DOCUMENT, AND THE IDEAS AND DESIGNS INCORPORATED HEREIN, AS AN INSTRUMENT OF PROFESSIONAL SERVICE, IS THE PROPERTY OF THE ARCHITECT AND ENGINEER AND IS NOT TO BE USED IN WHOLE OR IN PART, FOR ANY OTHER PROJECT WITHOUT THE WRITTEN AUTHORIZATION OF THE ARCHITECT AND ENGINEER. UNAUTHORIZED ALTERATION OR ADDITION TO ANY SURVEY DRAWING, DESIGN, SPECIFICATION, PLAN OR REPORT IS PROHIBITED IN ACCORDANCE WITH STATE LAW, CODE AND RULES.

NO. REVISIONS DATE

WALL SECTION


DATE 04/30/25

SCALE 1/2" = 1'-0"

DWN. AKJ CHK. KSG

PROJ. No. 616501

DWG. No.

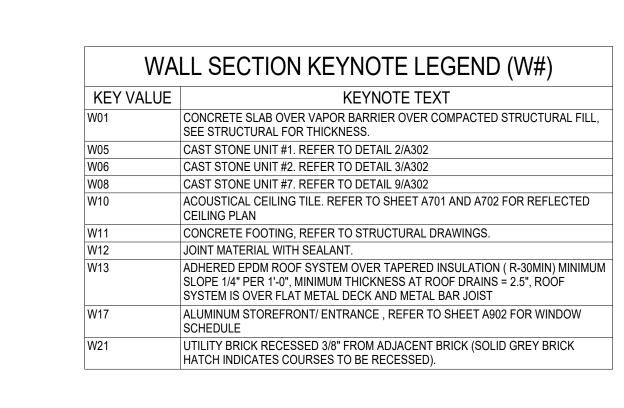






UNION GROVE YORKVILLE FIRE STATION CONSTRUCTION DOCUMENTS


> 204 E. Grand Avenue, Suite 200 Eau Claire, WI 54701 www.wendelcompanies.com p:716.688.0766 tf:877.293.6335

Wendel WD Architecture, Engineering, Surveying and Landscape Architecture, P.C

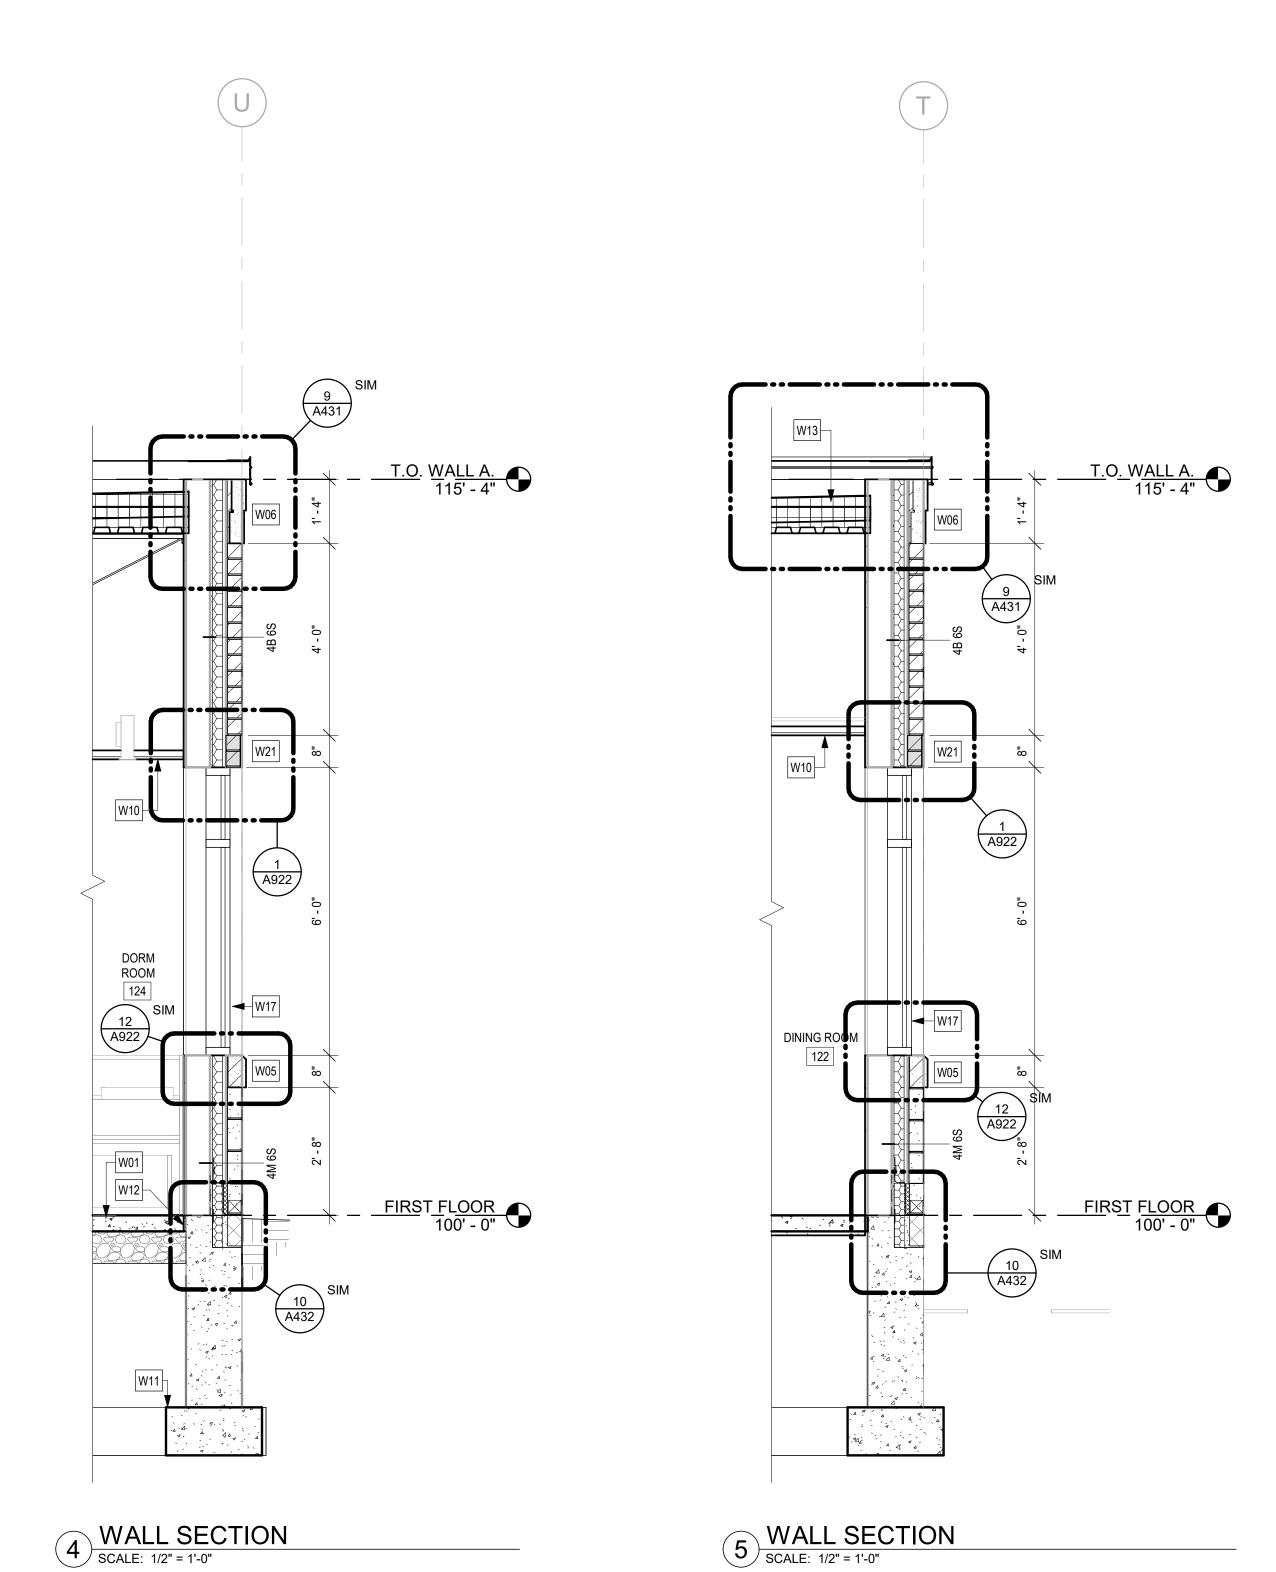

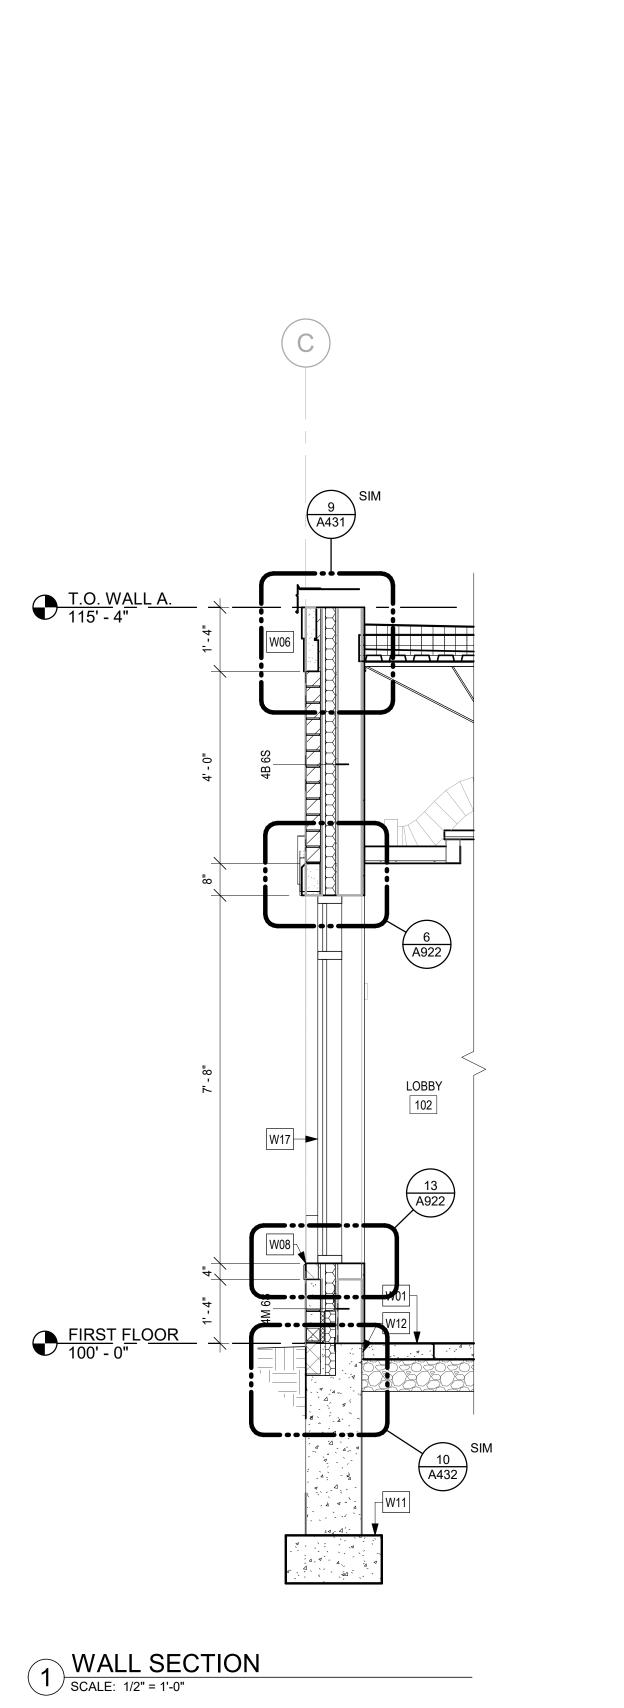

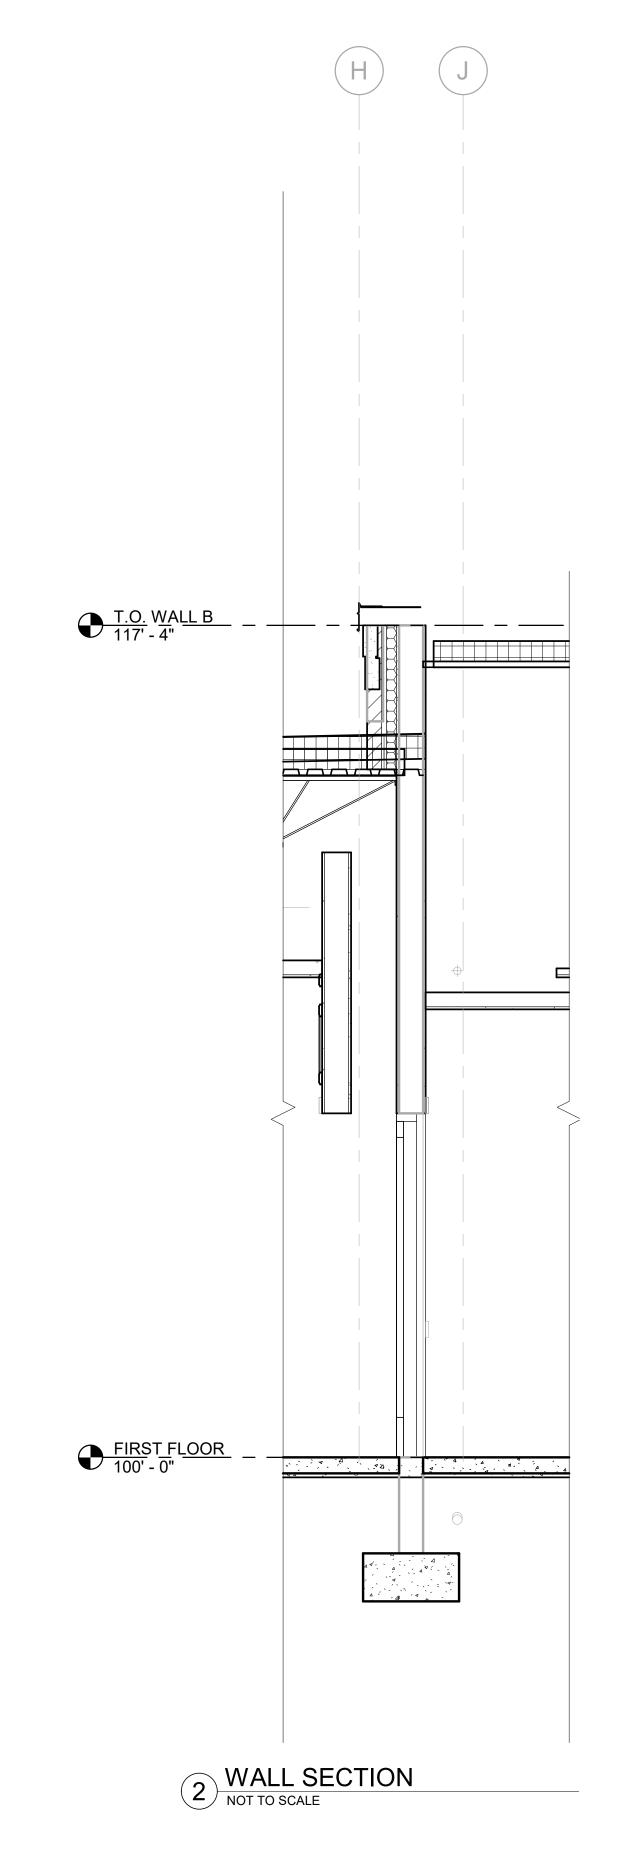

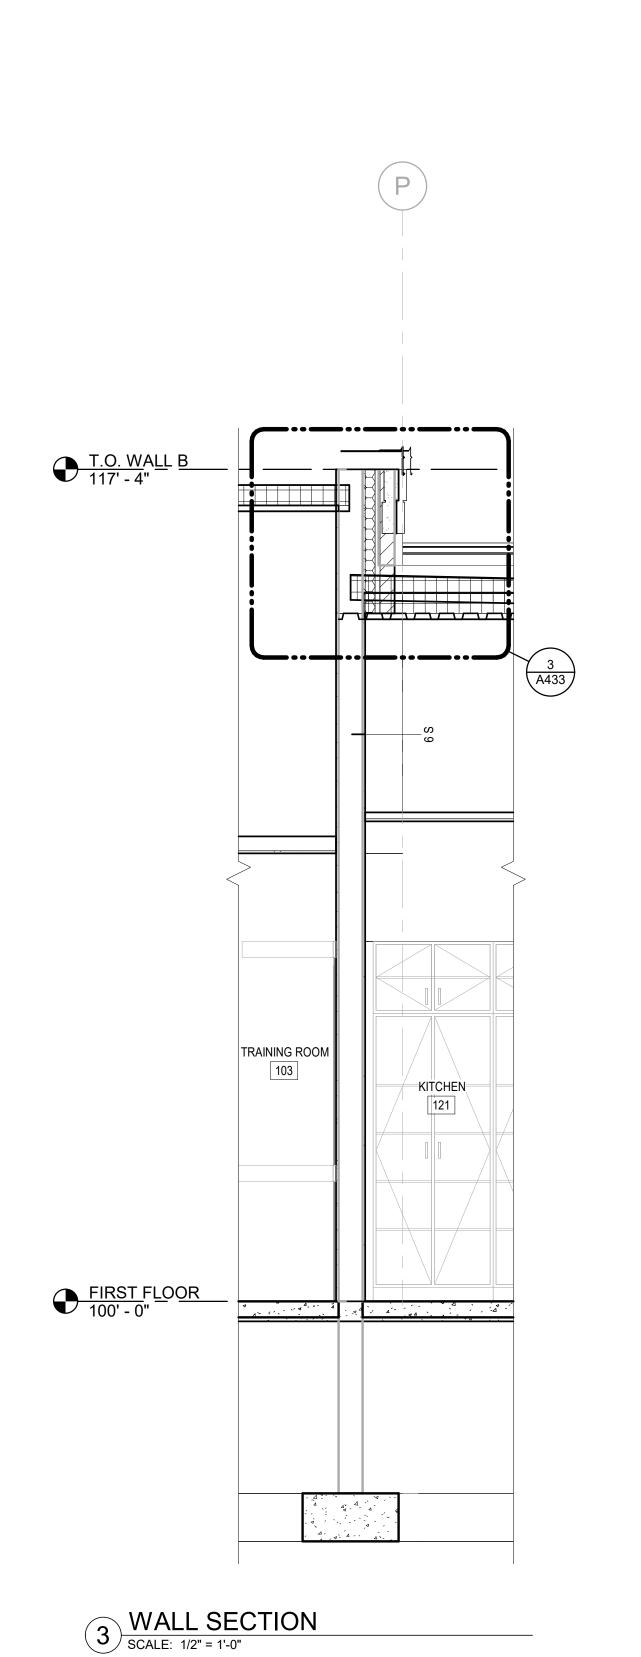

SCALE: 1/2" = 1'-0"

NOTE:
THIS DOCUMENT, AND THE IDEAS AND DESIGNS INCORPORATED HEREIN,
AS AN INSTRUMENT OF PROFESSIONAL SERVICE, IS THE PROPERTY OF THE
ARCHITECT AND ENGINEER AND IS NOT TO BE USED IN WHOLE OR IN PART,
FOR ANY OTHER PROJECT WITHOUT THE WRITTEN AUTHORIZATION OF THE
ARCHITECT AND ENGINEER. UNAUTHORIZED ALTERATION OR ADDITION TO
ANY SURVEY DRAWING, DESIGN, SPECIFICATION, PLAN OR REPORT IS
PROHIBITED IN ACCORDANCE WITH STATE LAW, CODE AND RULES. REVISIONS DWG. TITLE


PROGRESS

NOT FOR CONSTRUCTION

WALL SECTIONS

SCALE BAR SHOWN IS TWO INCHES ON THE ORIGINAL DRAWING. IF NOT TWO INCHES ON THIS SHEET, ADJUST ACCORDINGLY DATE 04/30/25 SCALE 1/2" = 1'-0" DWN. AKJ PROJ. No. 616501 DWG. No.



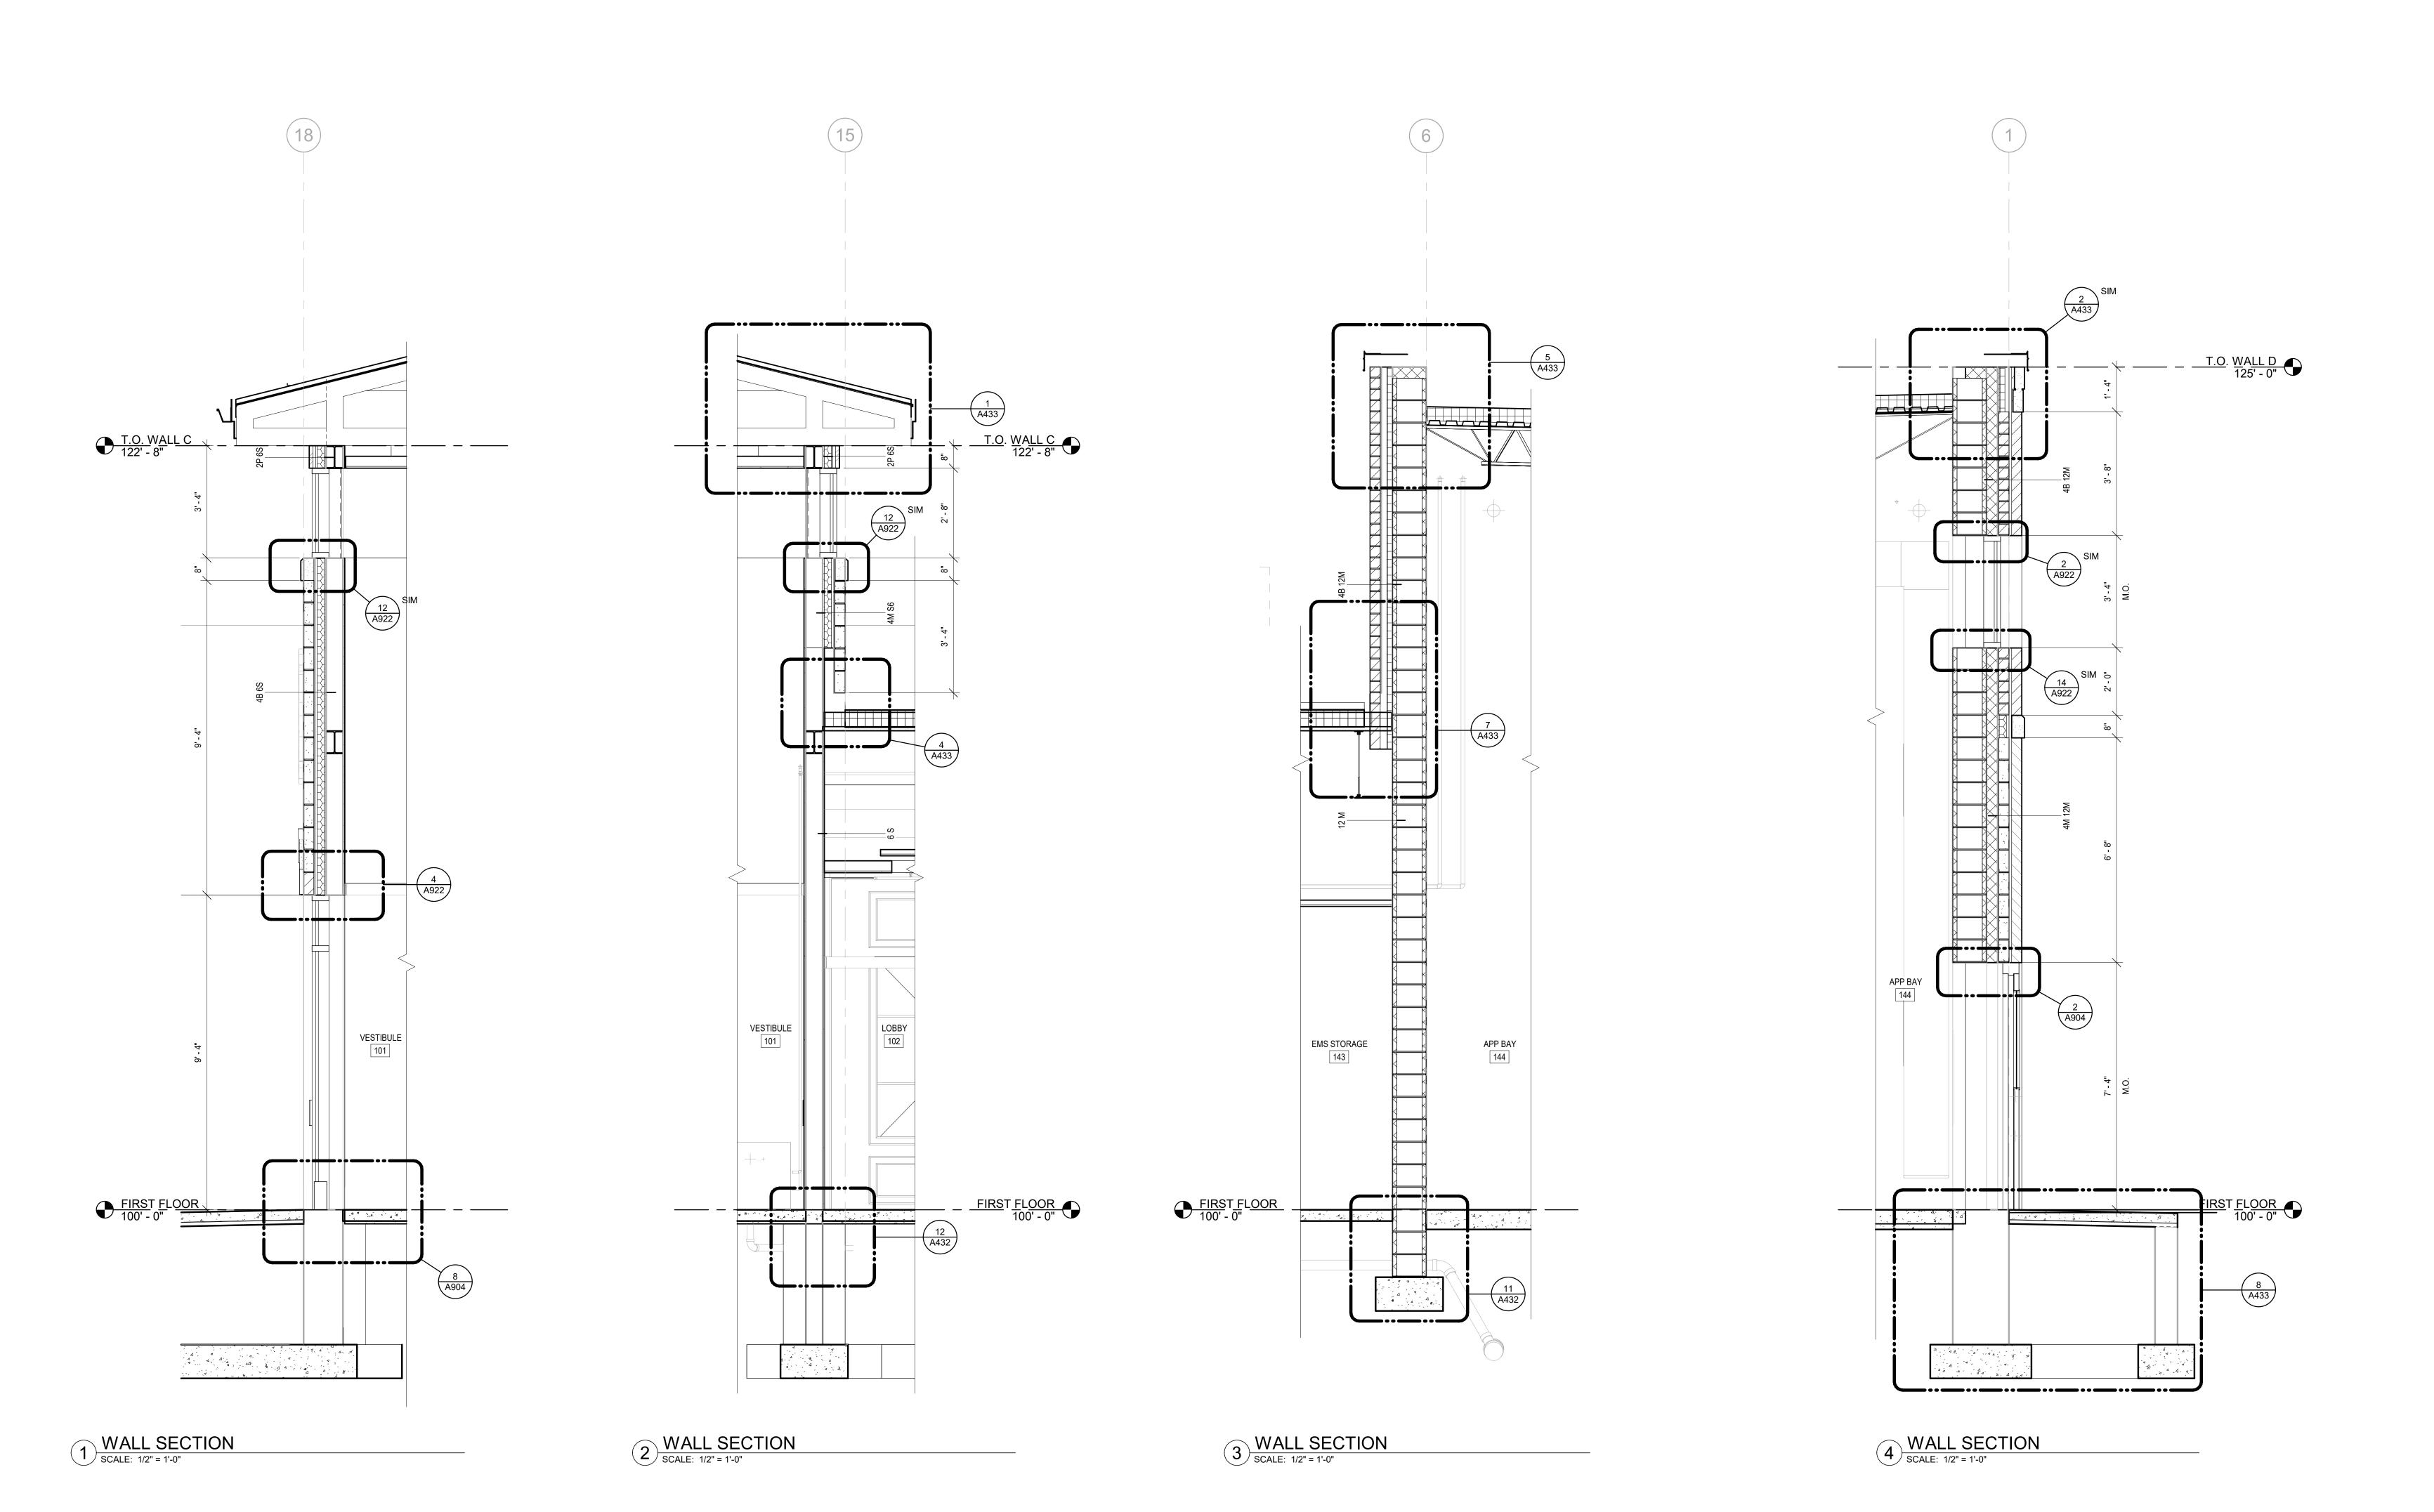

UNION GROVE YORKVILLE FIRE STATION CONSTRUCTION DOCUMENTS

Five Bugles

Essign.

Mitchell Associates

Architects

204 E. Grand Avenue, Suite 200

Eau Claire, WI 54701

www.wendelcompanies.com
p:716.688.0766 tf:877.293.6335

Wendel WD Architecture, Engineering, Surveying and Landscape Architecture, P.C

PROGRESS PRINT

NOTE:
THIS DOCUMENT, AND THE IDEAS AND DESIGNS INCORPORATED HEREIN,
AS AN INSTRUMENT OF PROFESSIONAL SERVICE, IS THE PROPERTY OF THE
ARCHITECT AND ENGINEER AND IS NOT TO BE USED IN WHOLE OR IN PART,
FOR ANY OTHER PROJECT WITHOUT THE WRITTEN AUTHORIZATION OF THE
ARCHITECT AND ENGINEER. UNAUTHORIZED ALTERATION OR ADDITION TO
ANY SURVEY DRAWING, DESIGN, SPECIFICATION, PLAN OR REPORT IS
PROHIBITED IN ACCORDANCE WITH STATE LAW, CODE AND RULES.

NOT FOR CONSTRUCTION

NO. REVISIONS DATE

WALL SECTIONS

0 1" 2"

GENERIC SCALE BAR

SCALE BAR SHOWN IS TWO INCHES ON THE ORIGINAL DRAWING. IF NOT TWO INCHES ON THIS SHEET, ADJUST ACCORDINGLY


DATE 04/30/25

SCALE 1/2" = 1'-0"

DWN. AKJ CHK. KSG

PROJ. No. 616501

DWG. No.

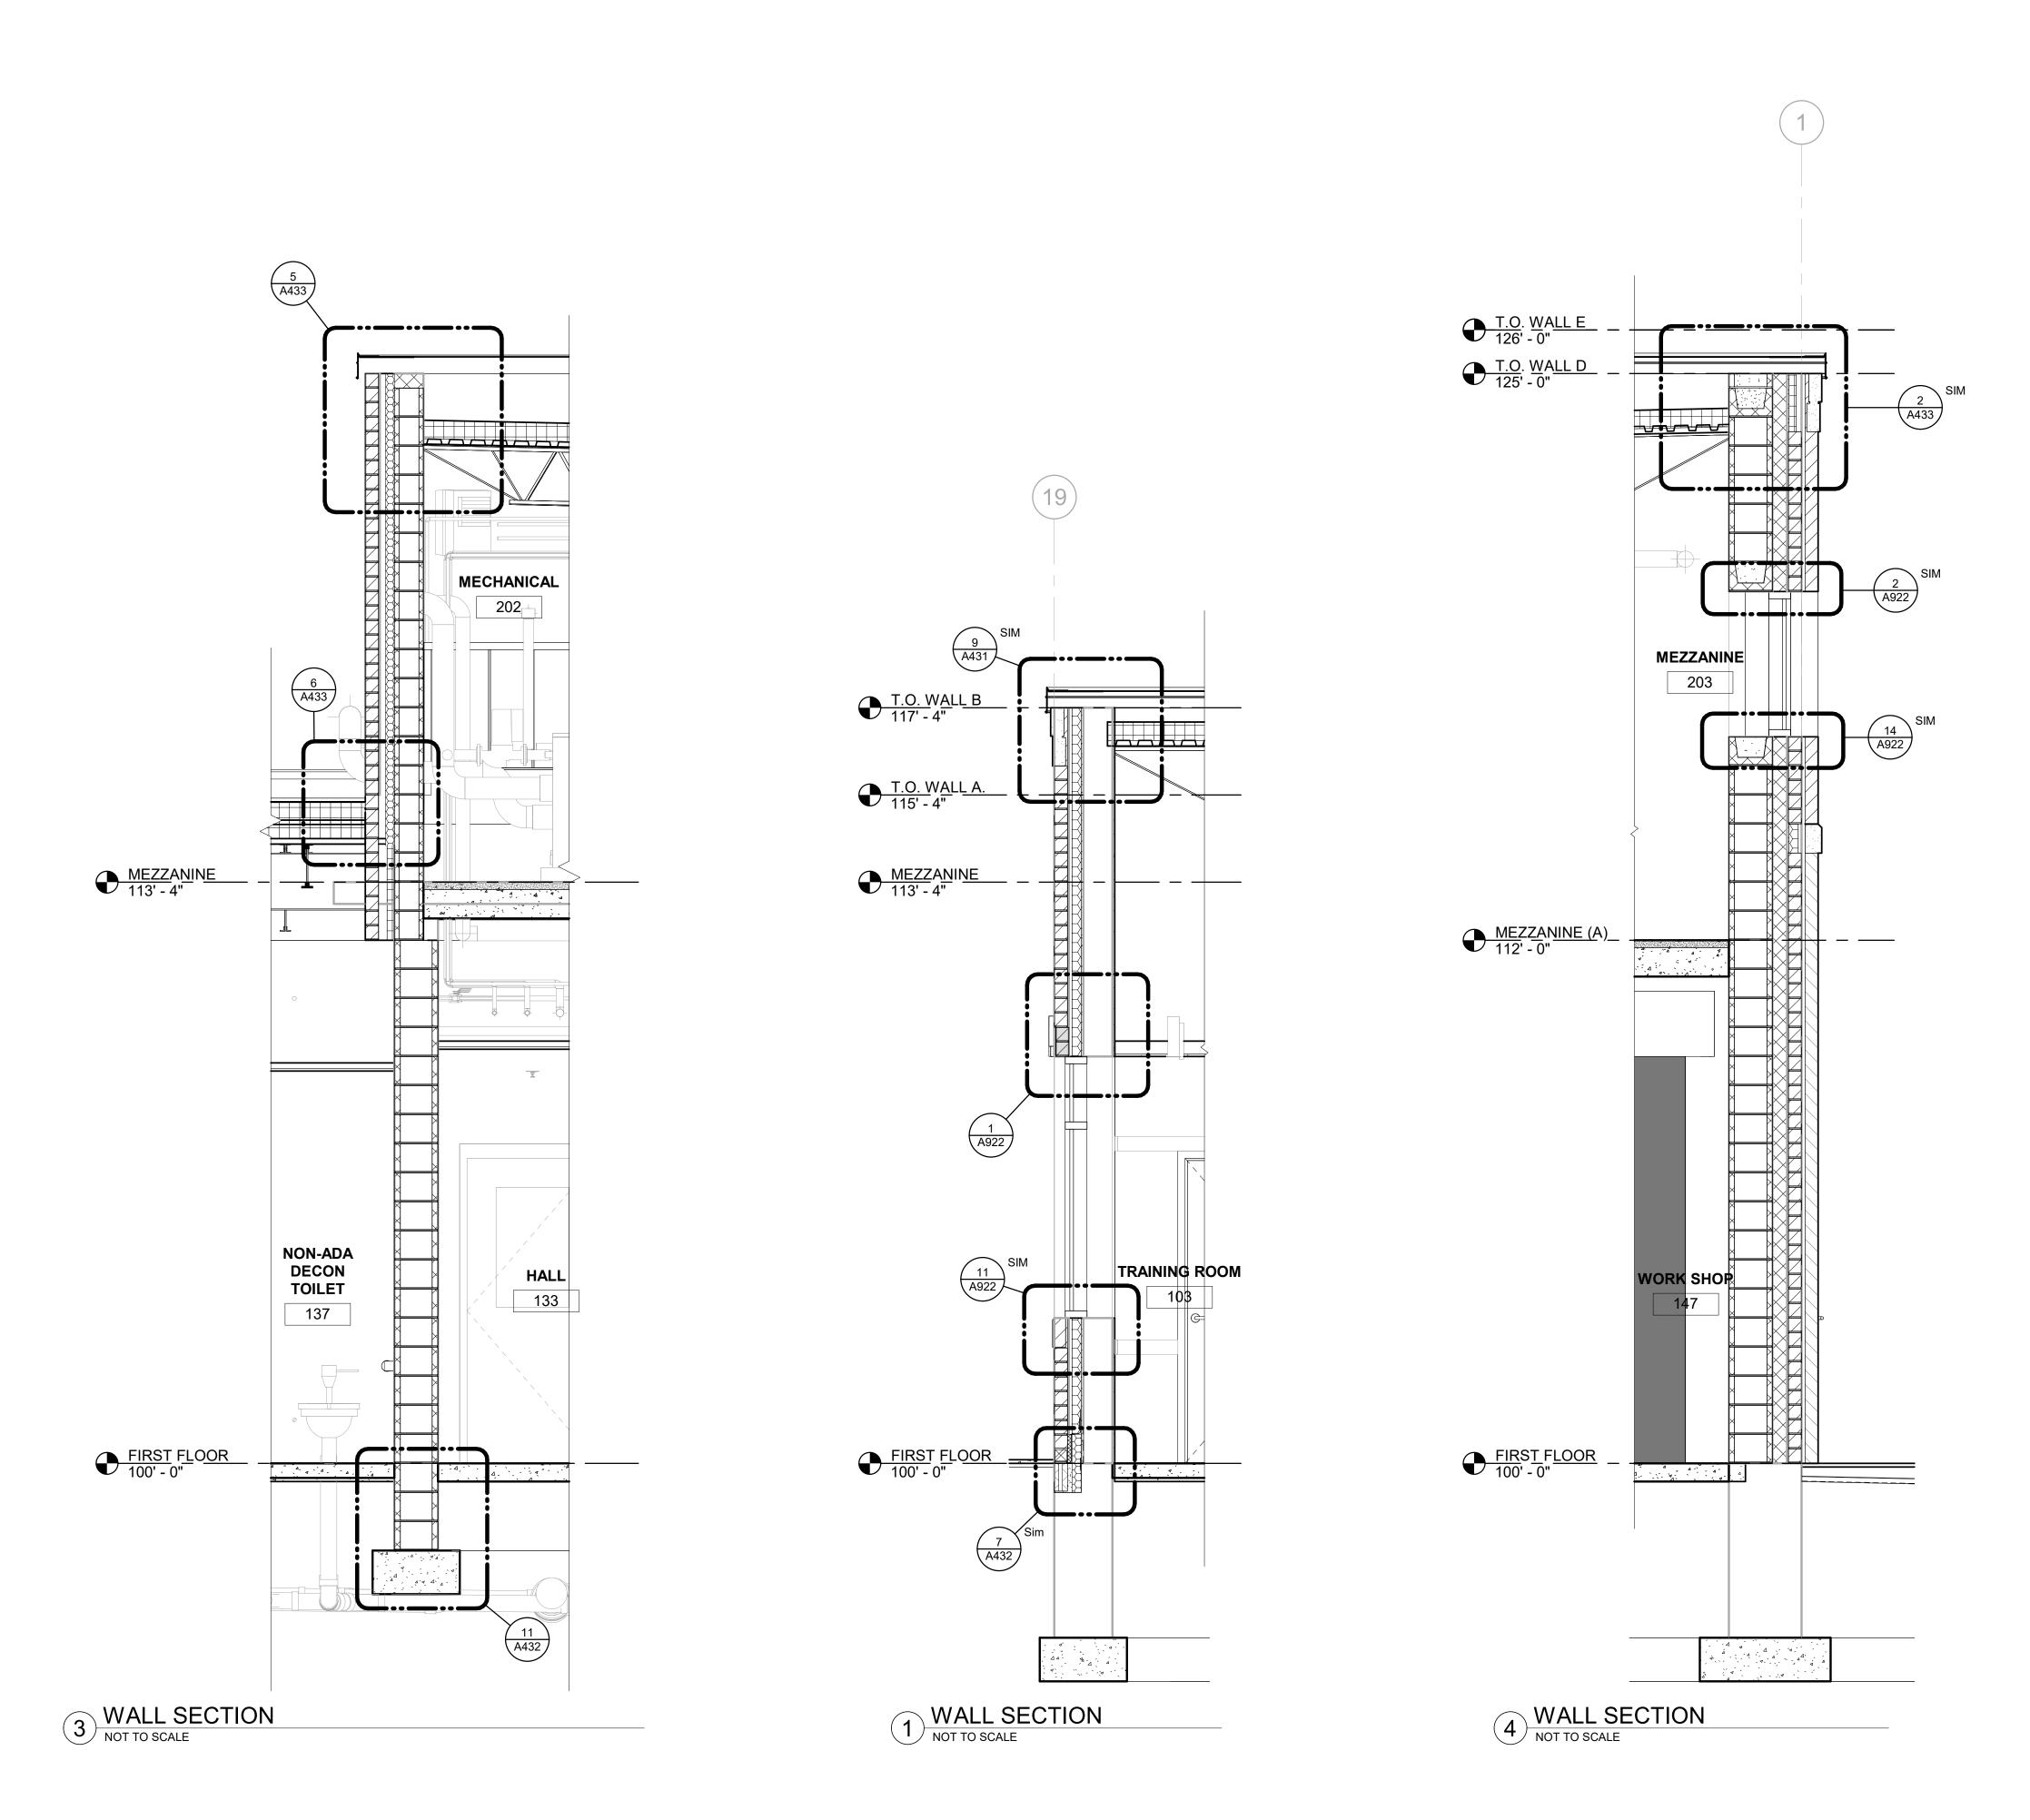



UNION GROVE YORKVILLE FIRE STATION CONSTRUCTION DOCUMENTS

Five Bugles

Essign.

Mitchell Associates

Architects

204 E. Grand Avenue, Suite 200

Eau Claire, WI 54701

www.wendelcompanies.com
p:716.688.0766 tf:877.293.6335

Wendel WD Architecture, Engineering, Surveying and Landscape Architecture, P.C




NOTE:
THIS DOCUMENT, AND THE IDEAS AND DESIGNS INCORPORATED HEREIN,
AS AN INSTRUMENT OF PROFESSIONAL SERVICE, IS THE PROPERTY OF THE
ARCHITECT AND ENGINEER AND IS NOT TO BE USED IN WHOLE OR IN PART,
FOR ANY OTHER PROJECT WITHOUT THEN AUTHORIZATION OF THE
ARCHITECT AND ENGINEER. UNAUTHORIZED ALTERATION OR ADDITION TO
ANY SURVEY DRAWING, DESIGN, SPECIFICATION, PLAN OR REPORT IS
PROHIBITED IN ACCORDANCE WITH STATE LAW, CODE AND RULES.

NO.	REVISIONS	DATE
DWG. T	IILE	

WALL SECTIONS

	0	1"		2"
	GENE	RIC SCALE BA	١R	
	E BAR SHOWN IS TW NOT TWO INCHES ON			
DATE	04/30/25			
SCALE	1/2" = 1'-0"			
DWN.	AKJ	CH	łK.	KSG
PROJ. No	616501			
DWG. No.				

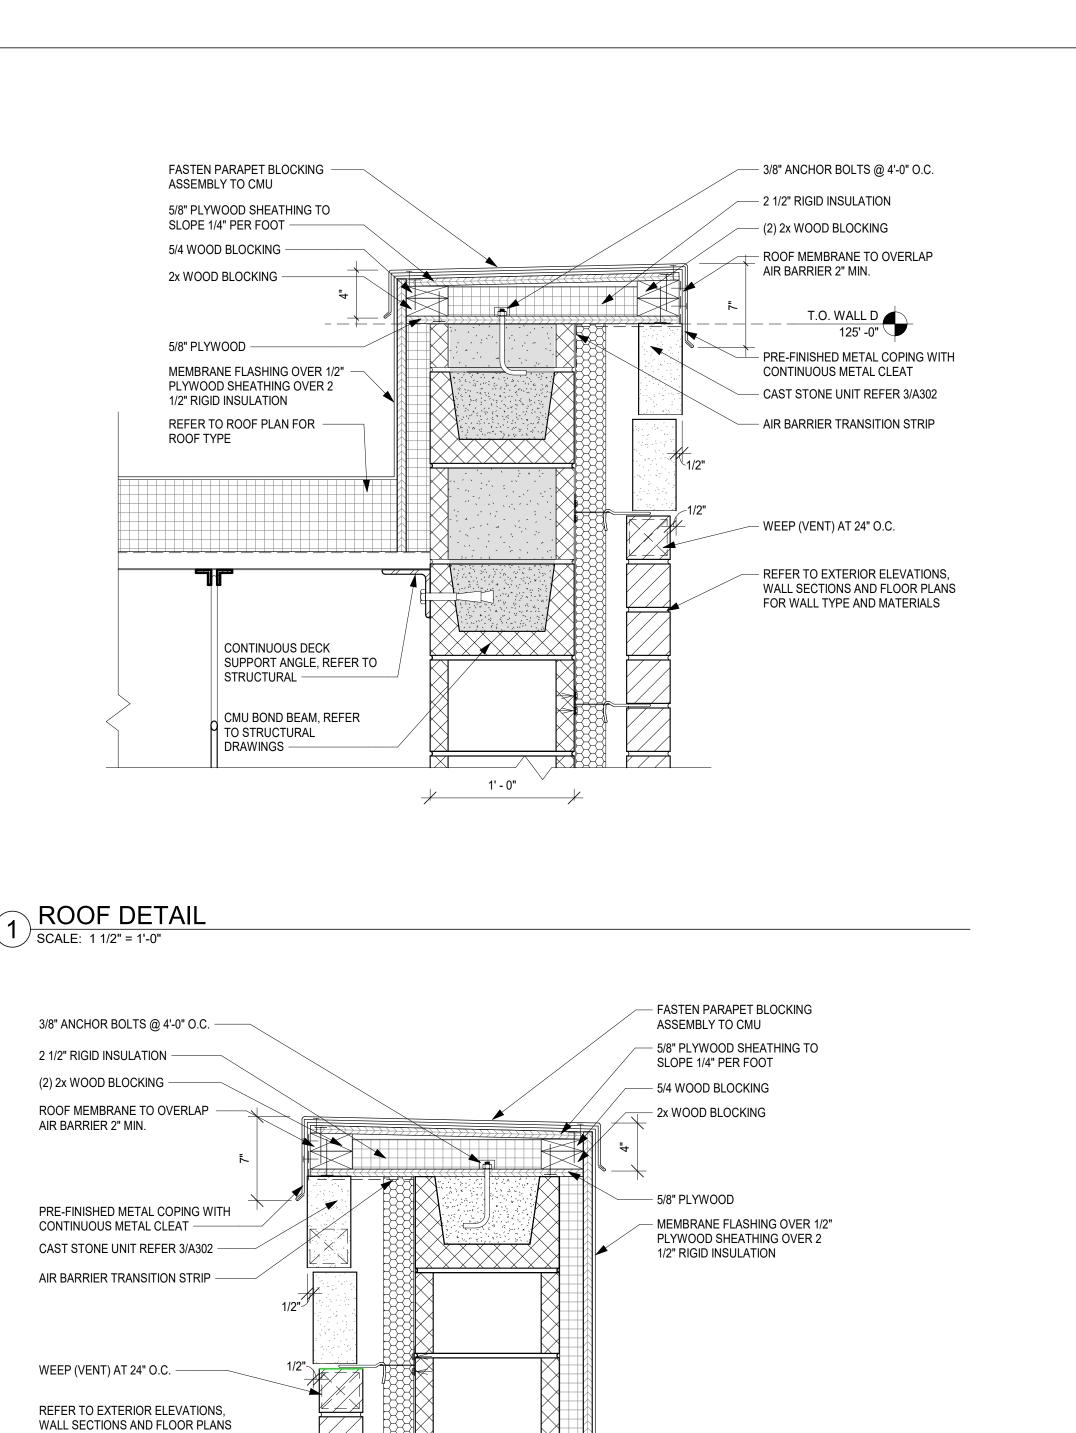

- CMU BOND BEAM, REFER


REFER TO ROOF PLAN FOR


ROOF TYPE


TO STRUCTURAL


FOR WALL TYPE AND MATERIALS


8 WALL DETAIL
SCALE: 1 1/2" = 1'-0"

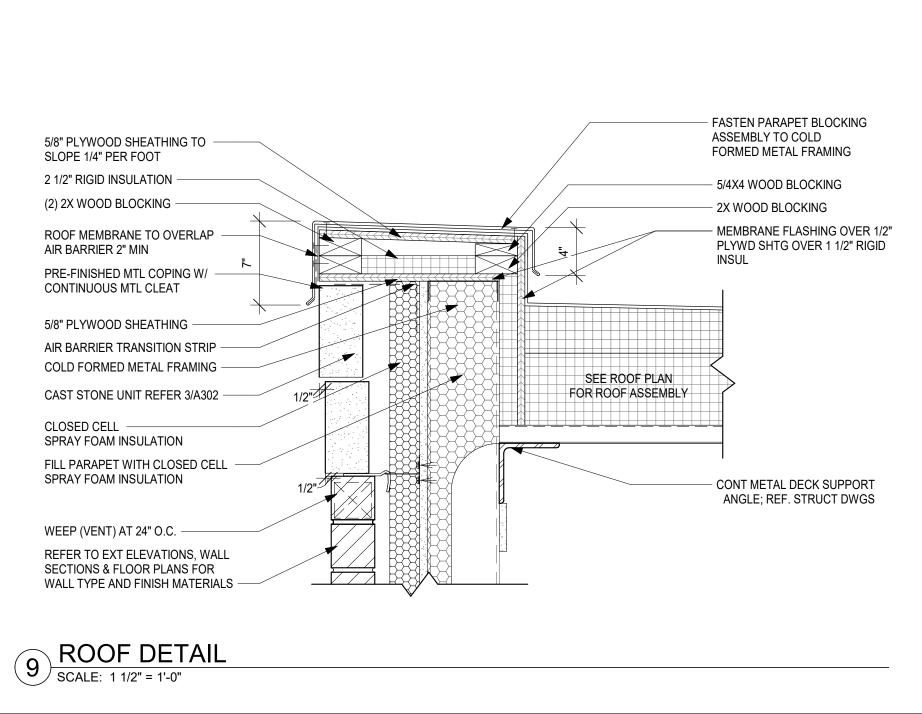

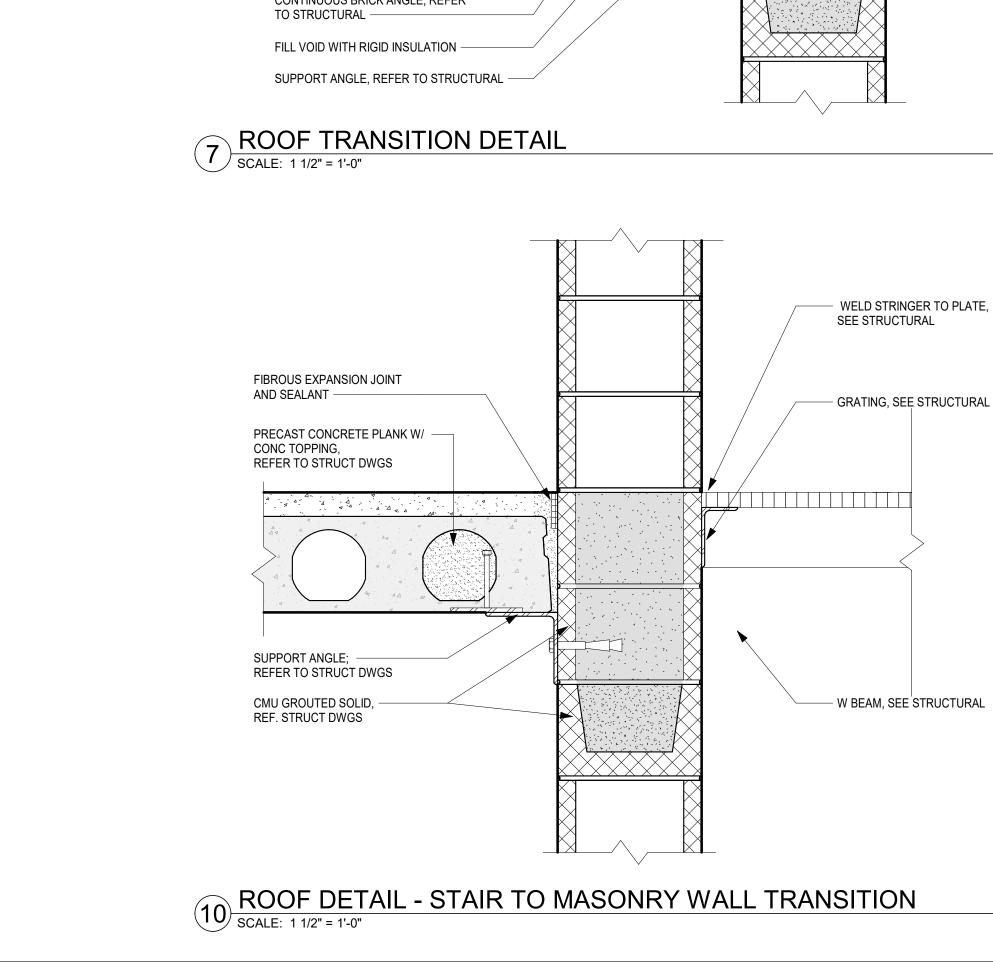


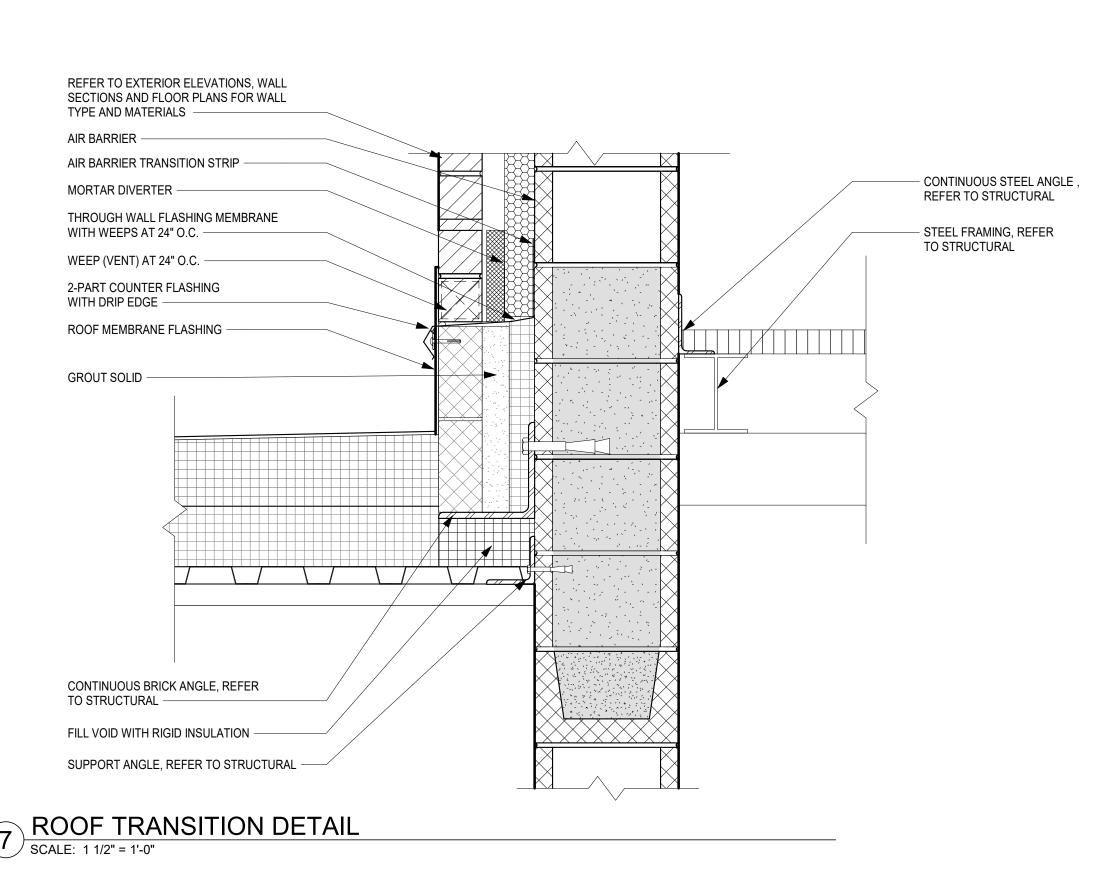


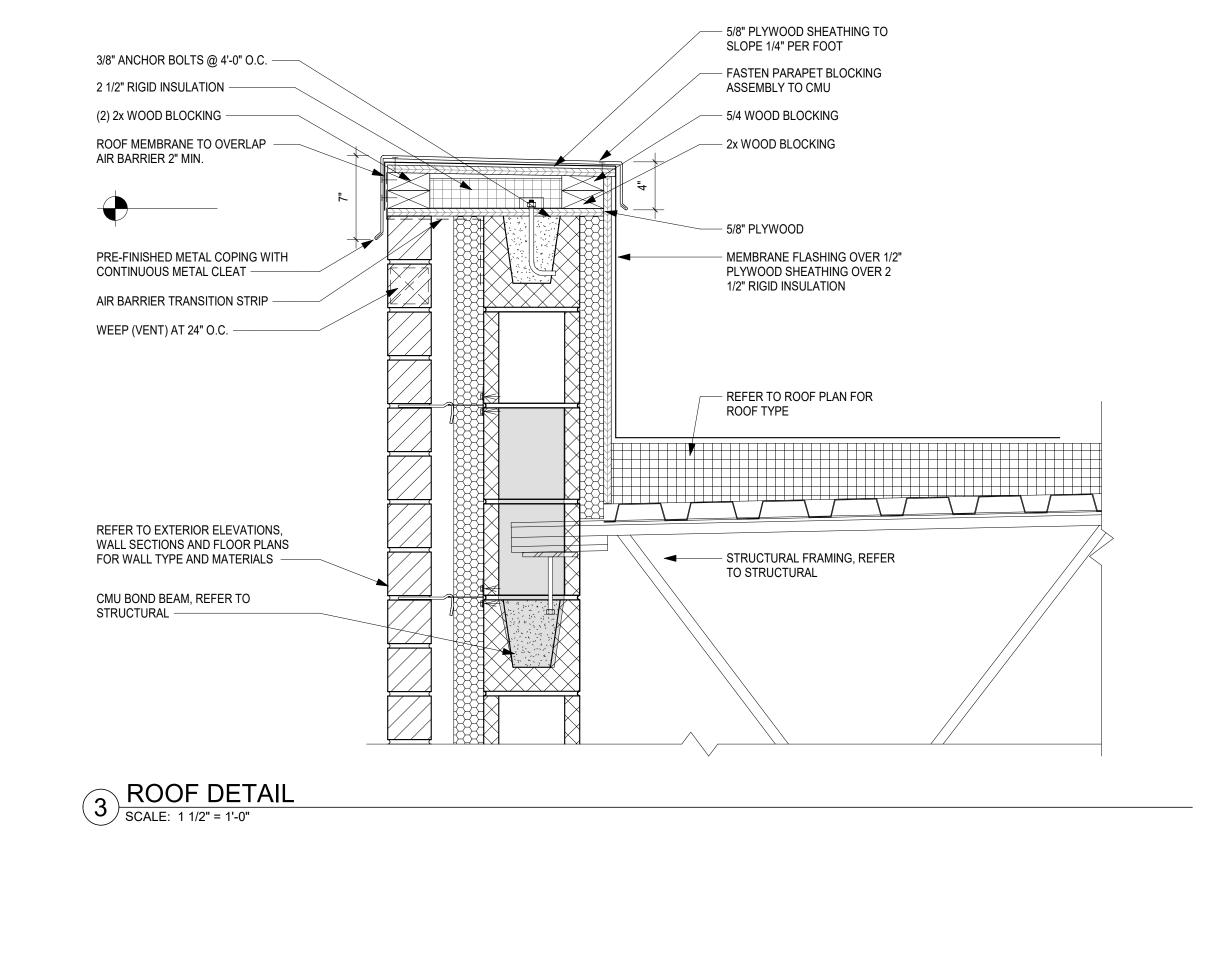

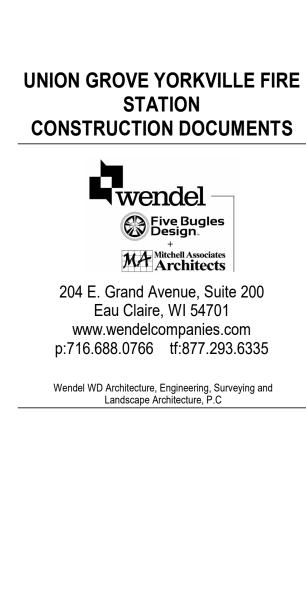

UNION GROVE, WI 53182

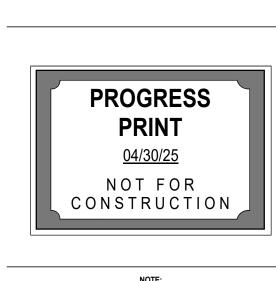

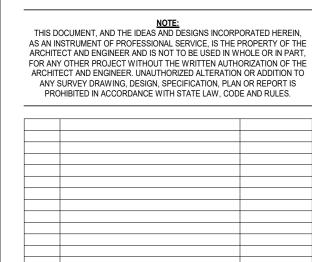



REVISIONS DWG. TITLE


EXTERIOR DETAILS


SCALE BAR SHOWN IS TWO INCHES ON THE ORIGINAL DRAWING. IF NOT TWO INCHES ON THIS SHEET, ADJUST ACCORDINGLY DATE 04/30/25 SCALE 1 1/2" = 1'-0" DWN. AKJ PROJ. No. 616501


DWG. No.

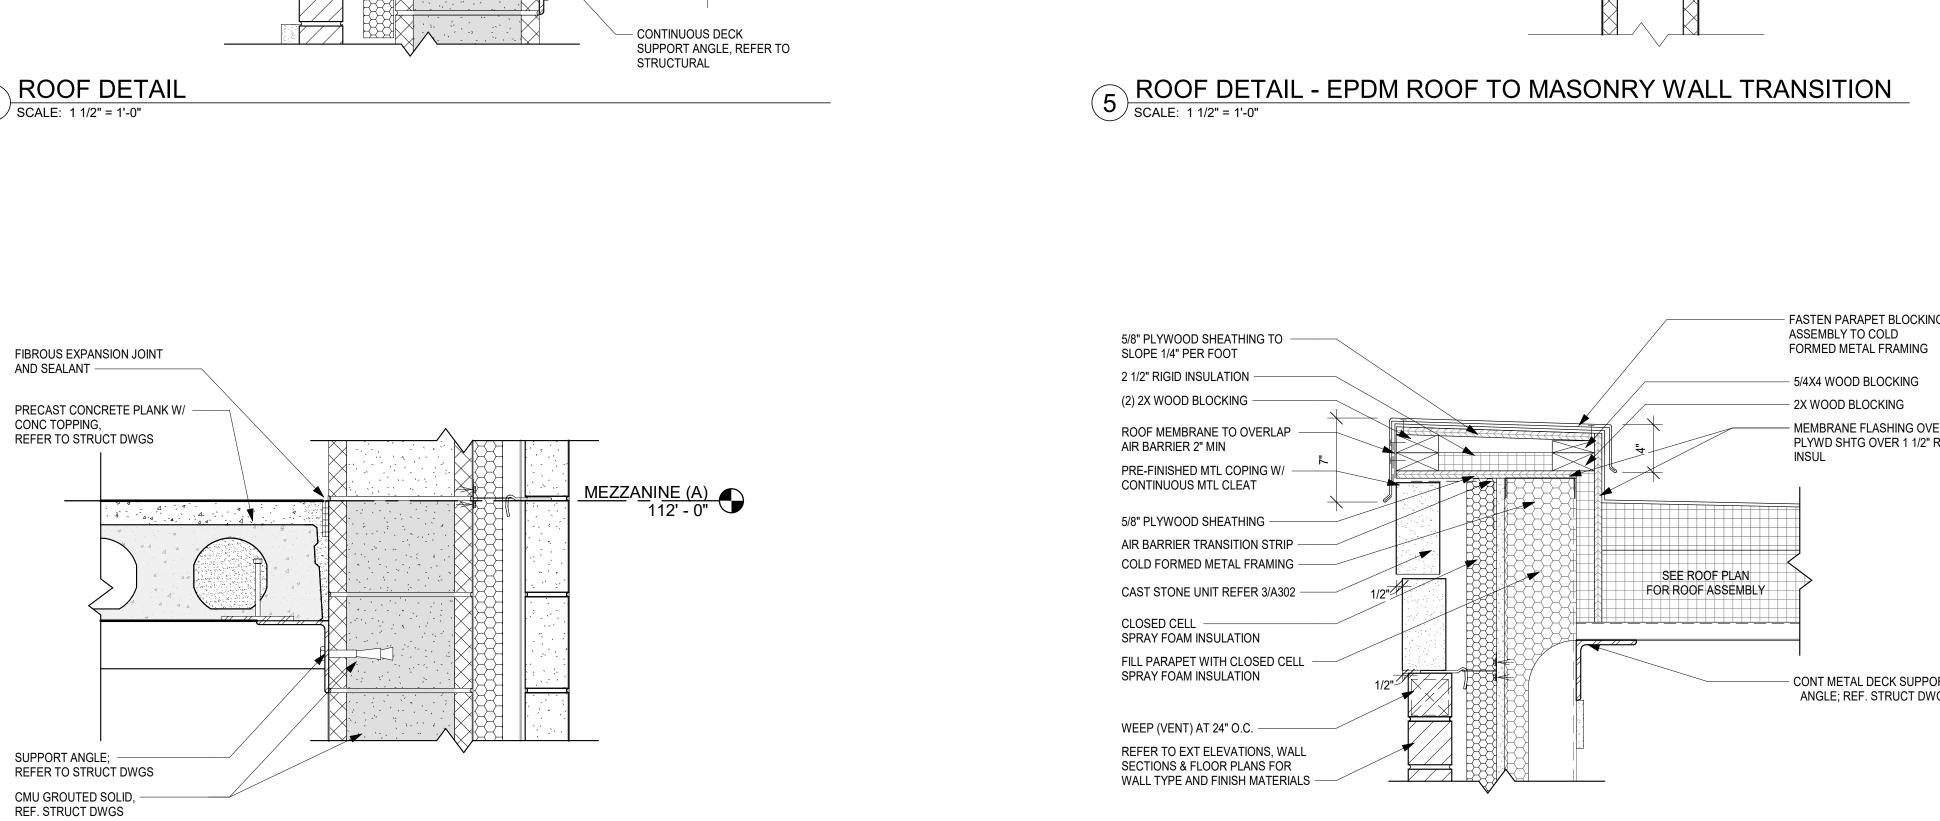


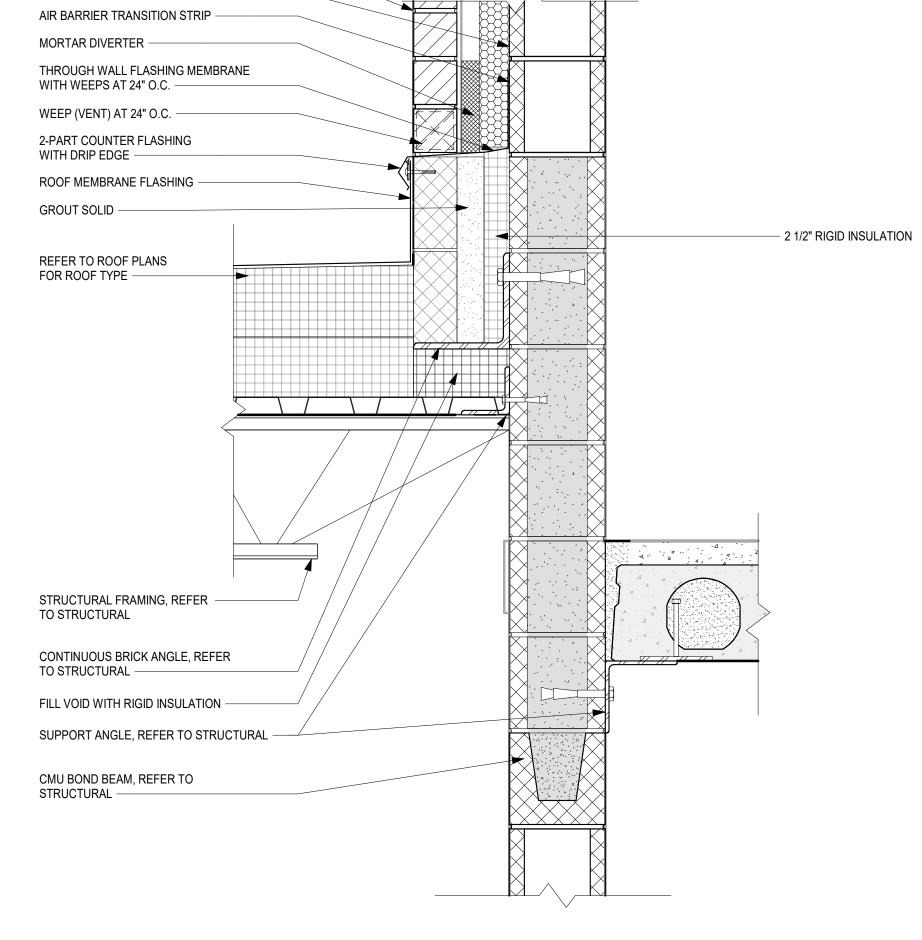

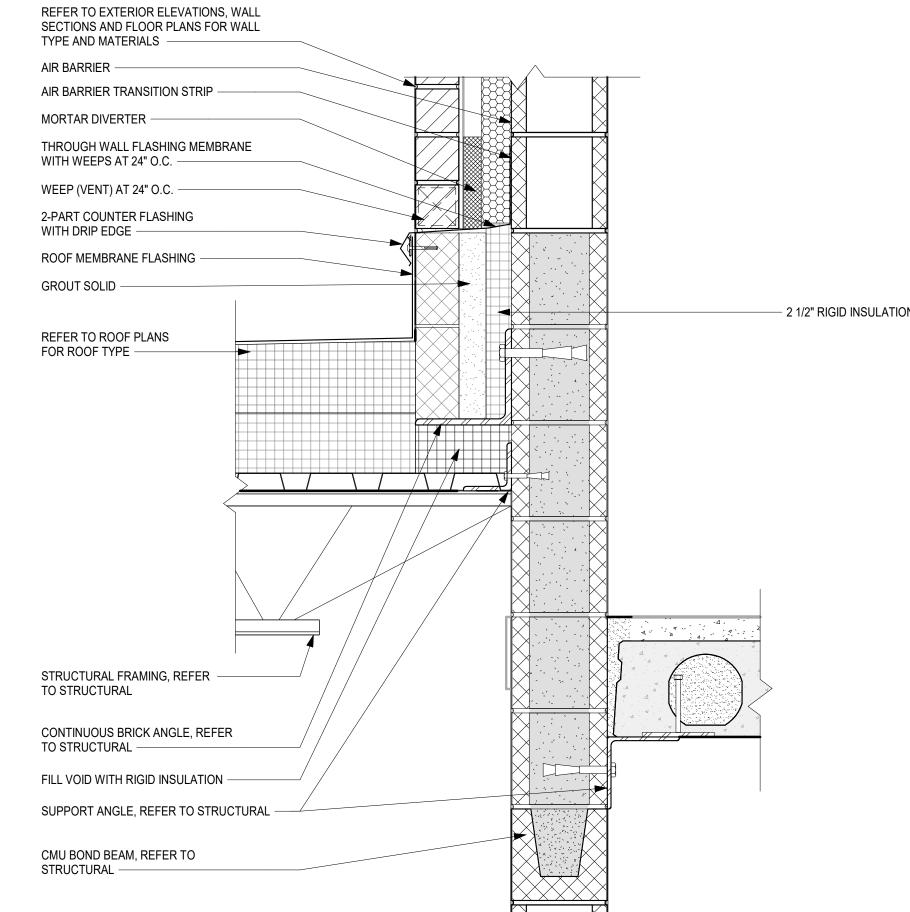

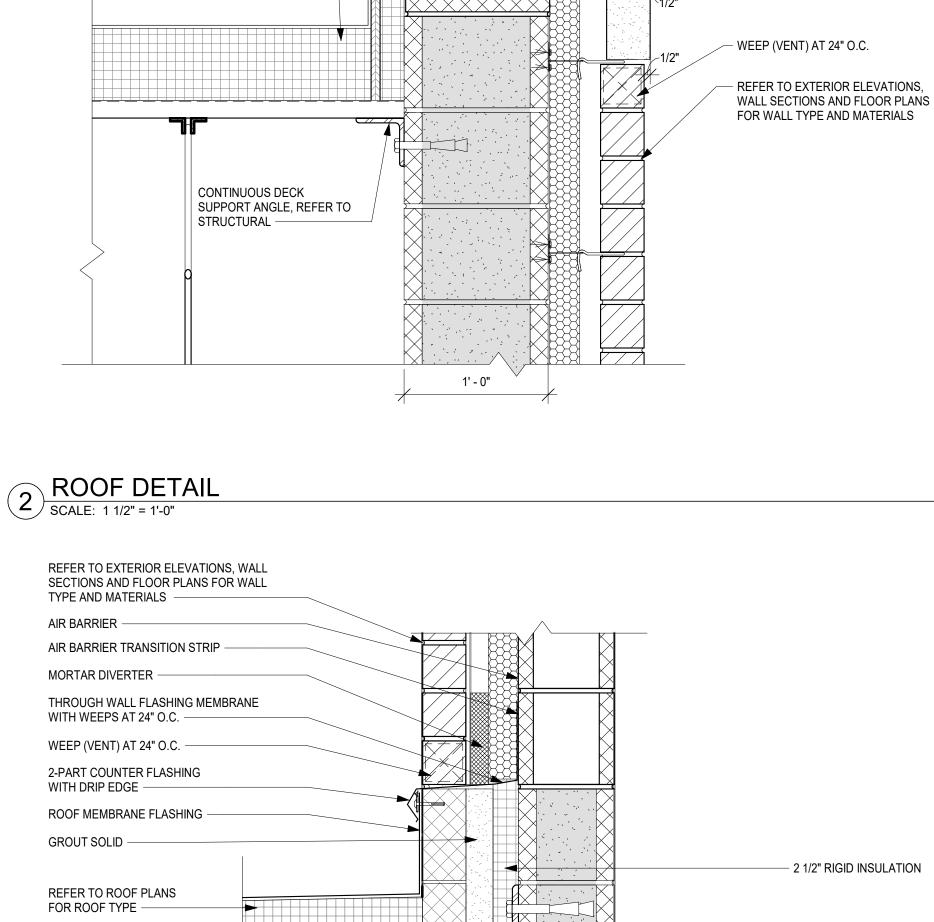

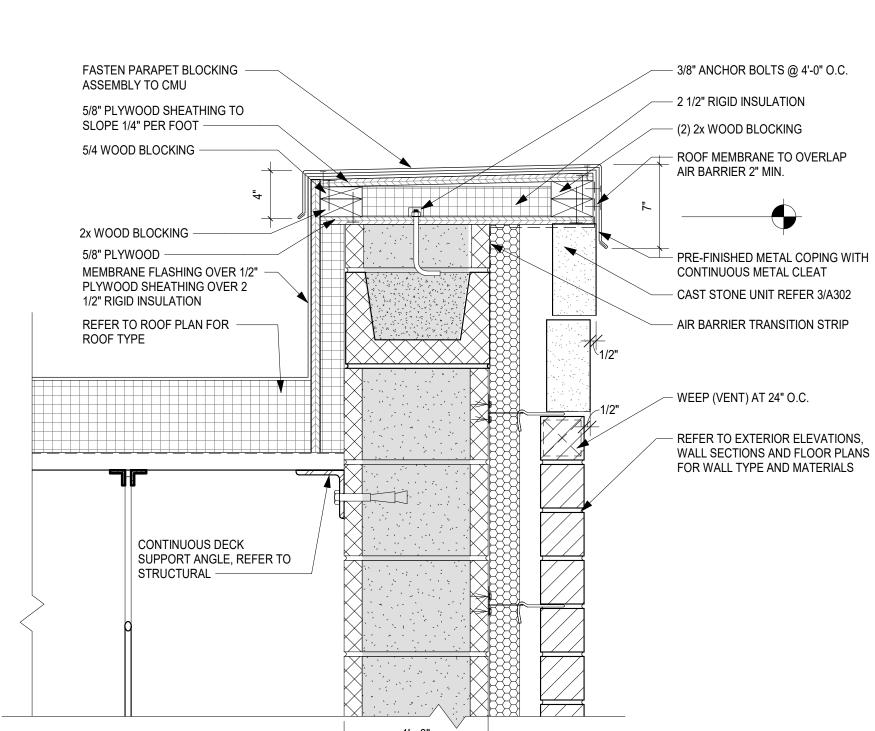

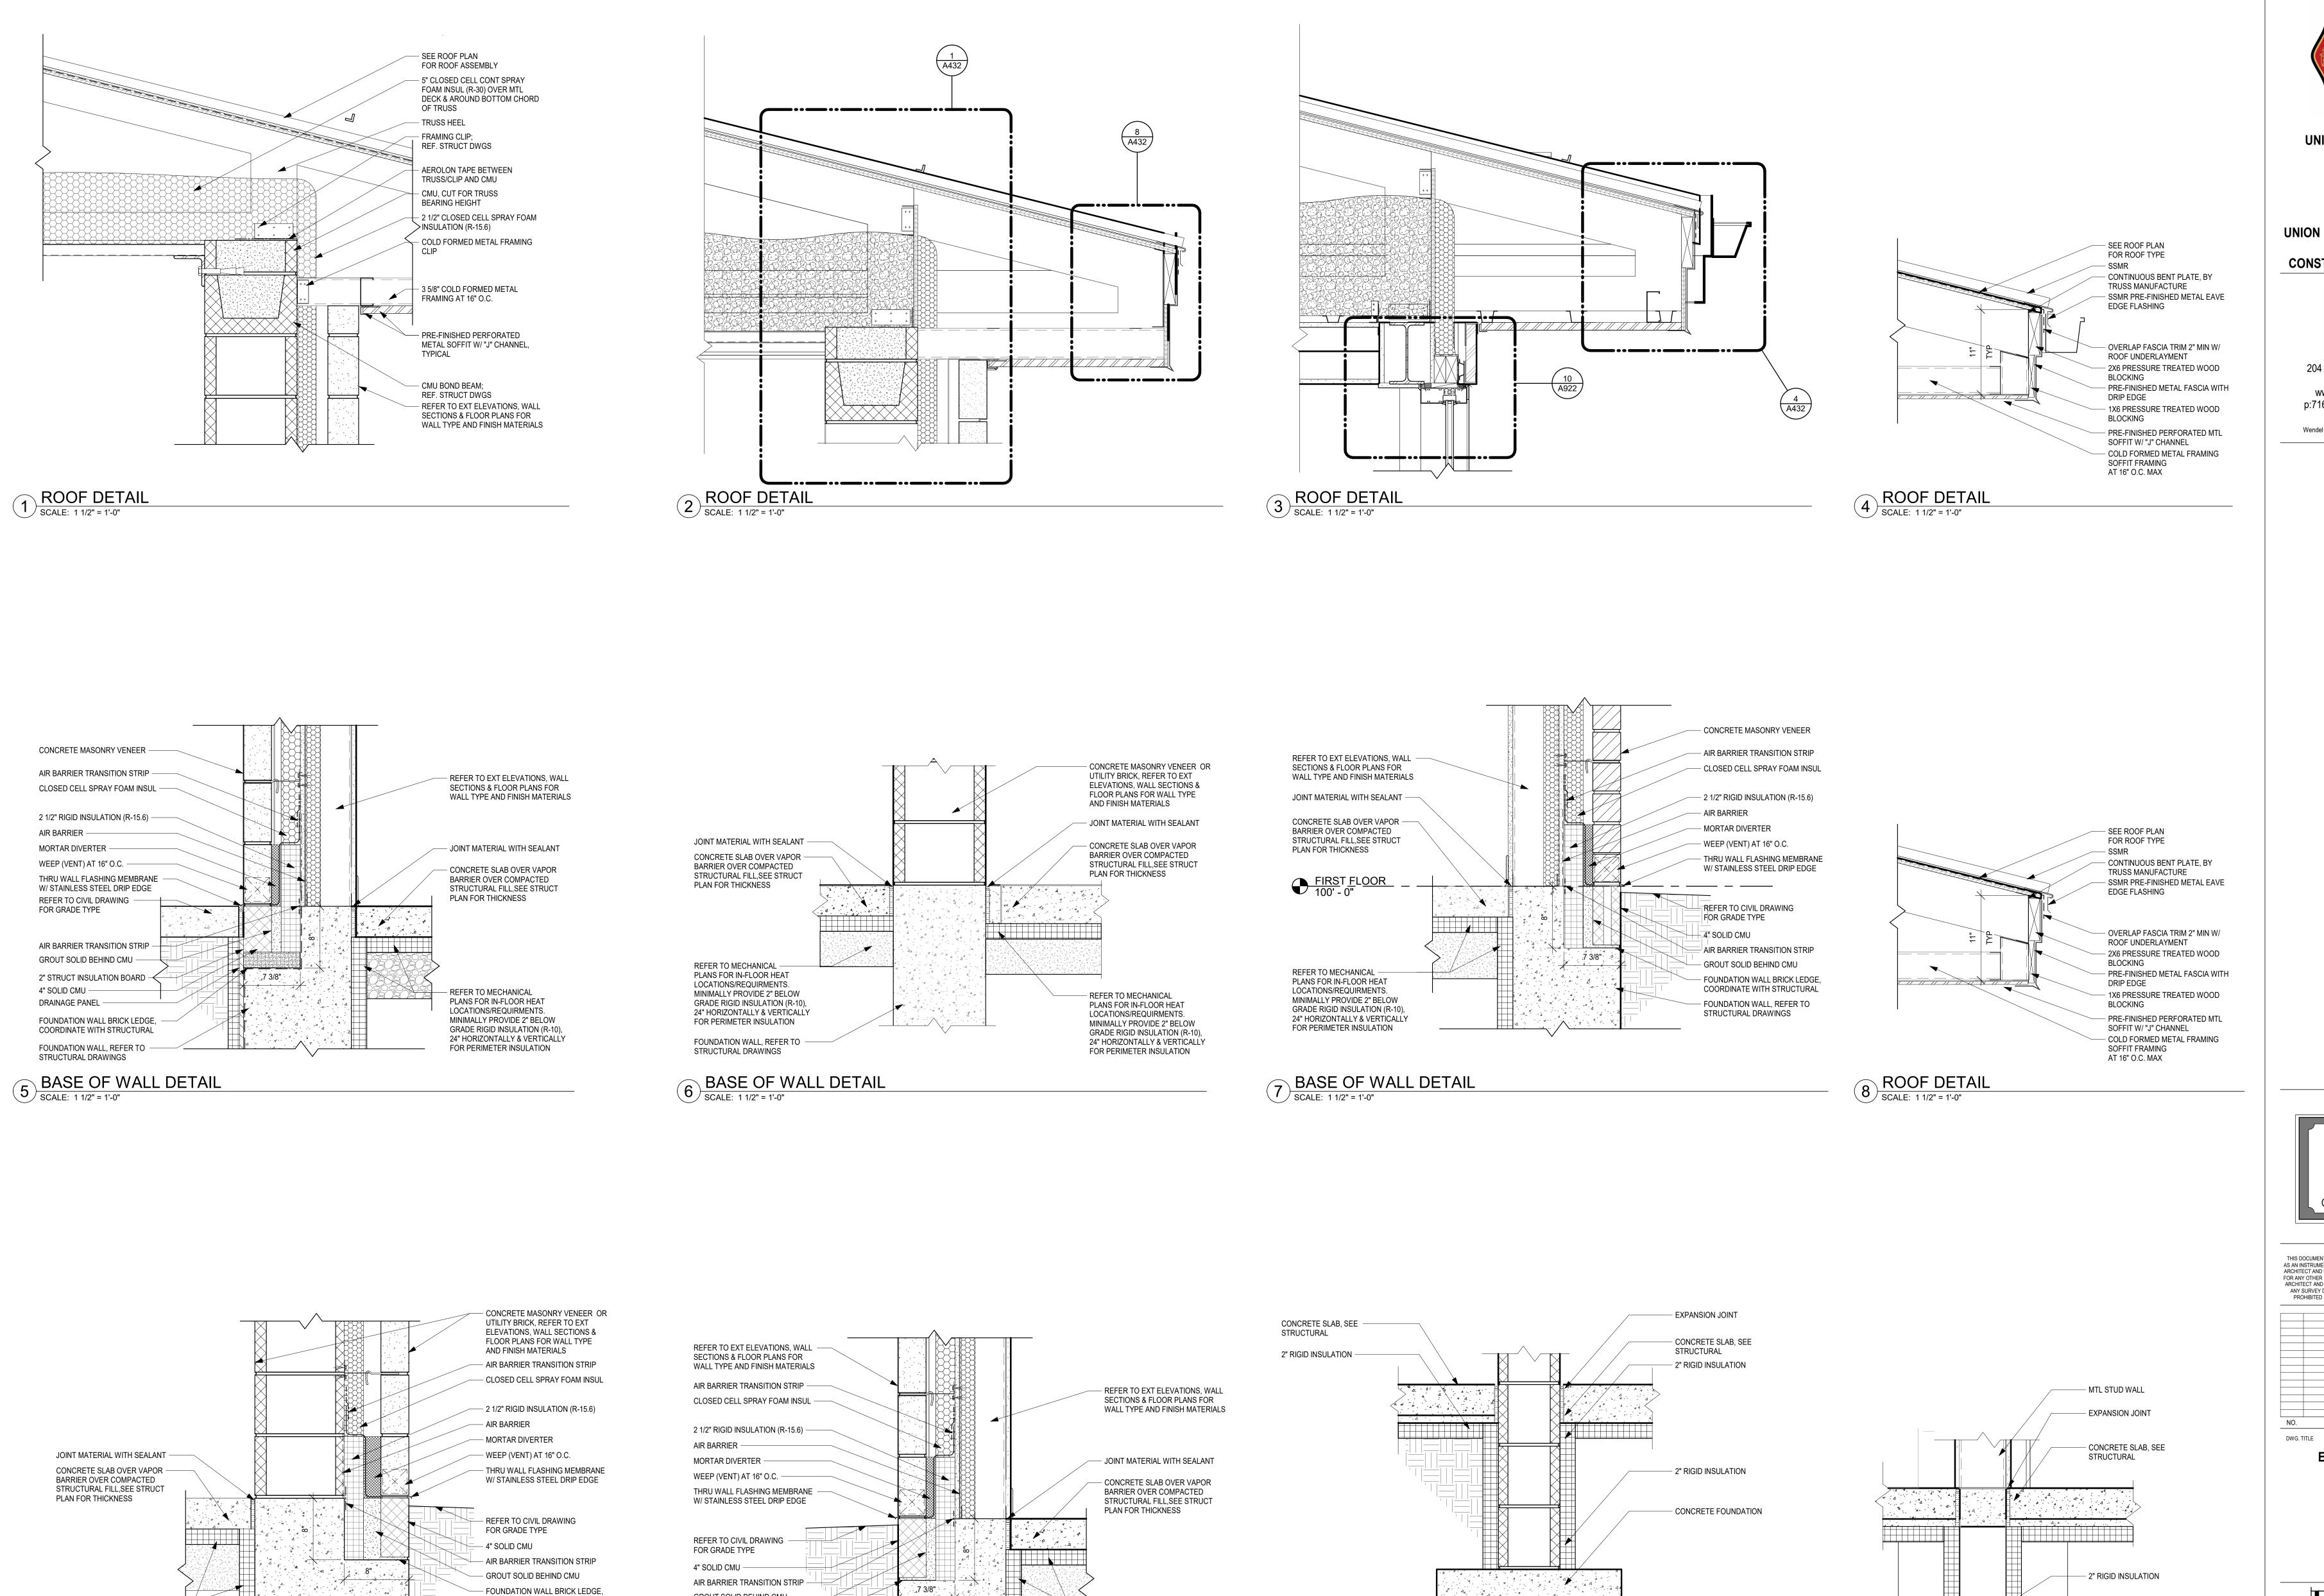

- REFER TO MECHANICAL

PLANS FOR IN-FLOOR HEAT

LOCATIONS/REQUIRMENTS.

MINIMALLY PROVIDE 2" BELOW

GRADE RIGID INSULATION (R-10).

FOR PERIMETER INSULATION

24" HORIZONTALLY & VERTICALLY

CMU FOUNDATION DETAIL

SCALE: 1 1/2" = 1'-0"

GROUT SOLID BEHIND CMU -

FOUNDATION WALL BRICK LEDGE,

COORDINATE WITH STRUCTURAL

FOUNDATION WALL, REFER TO

BASE OF WALL DETAIL

SCALE: 1 1/2" = 1'-0"

STRUCTURAL DRAWINGS

COORDINATE WITH STRUCTURAL

FOUNDATION WALL, REFER TO

STRUCTURAL DRAWINGS

REFER TO MECHANICAL -

PLANS FOR IN-FLOOR HEAT

LOCATIONS/REQUIRMENTS.

MINIMALLY PROVIDE 2" BELOW

FOR PERIMETER INSULATION

GRADE RIGID INSULATION (R-10),

24" HORIZONTALLY & VERTICALLY

9 BASE OF WALL DETAIL
SCALE: 1 1/2" = 1'-0"



UNION GROVE, WI 53182

UNION GROVE YORKVILLE FIRE STATION CONSTRUCTION DOCUMENTS

Five Bugles

Period Five Bugles

Period Mitchell Associates

Architects

204 E. Grand Avenue, Suite 200

Eau Claire, WI 54701

www.wendelcompanies.com

p:716.688.0766 tf:877.293.6335

Wendel WD Architecture, Engineering, Surveying and Landscape Architecture, P.C

PROGRESS
PRINT
04/30/25
NOT FOR
CONSTRUCTION

NOTE:

THIS DOCUMENT, AND THE IDEAS AND DESIGNS INCORPORATED HEREIN, AS AN INSTRUMENT OF PROFESSIONAL SERVICE, IS THE PROPERTY OF THE ARCHITECT AND ENGINEER AND IS NOT TO BE USED IN WHOLE OR IN PART, FOR ANY OTHER PROJECT WITHOUT THE WRITTEN AUTHORIZATION OF THE ARCHITECT AND ENGINEER. UNAUTHORIZED ALTERATION OR ADDITION TO ANY SURVEY DRAWING, DESIGN, SPECIFICATION, PLAN OR REPORT IS PROHIBITED IN ACCORDANCE WITH STATE LAW, CODE AND RULES.

NO. REVISIONS DATE

EXTERIOR DETAILS

0 1" 2"

GENERIC SCALE BAR

SCALE BAR SHOWN IS TWO INCHES ON THE ORIGINAL DRAWING. IF NOT TWO INCHES ON THIS SHEET, ADJUST ACCORDINGLY

DATE 04/30/25

SCALE 1 1/2" = 1'-0"

DWN. AKJ

DWG. No.

PROJ. No. 616501

— 6" FOUNDATION WALL, SEE


STRUCTURAL

FOUNDATION DETAIL @ STUD WALL

SCALE: 1 1/2" = 1'-0"

A432

CHK. KSG

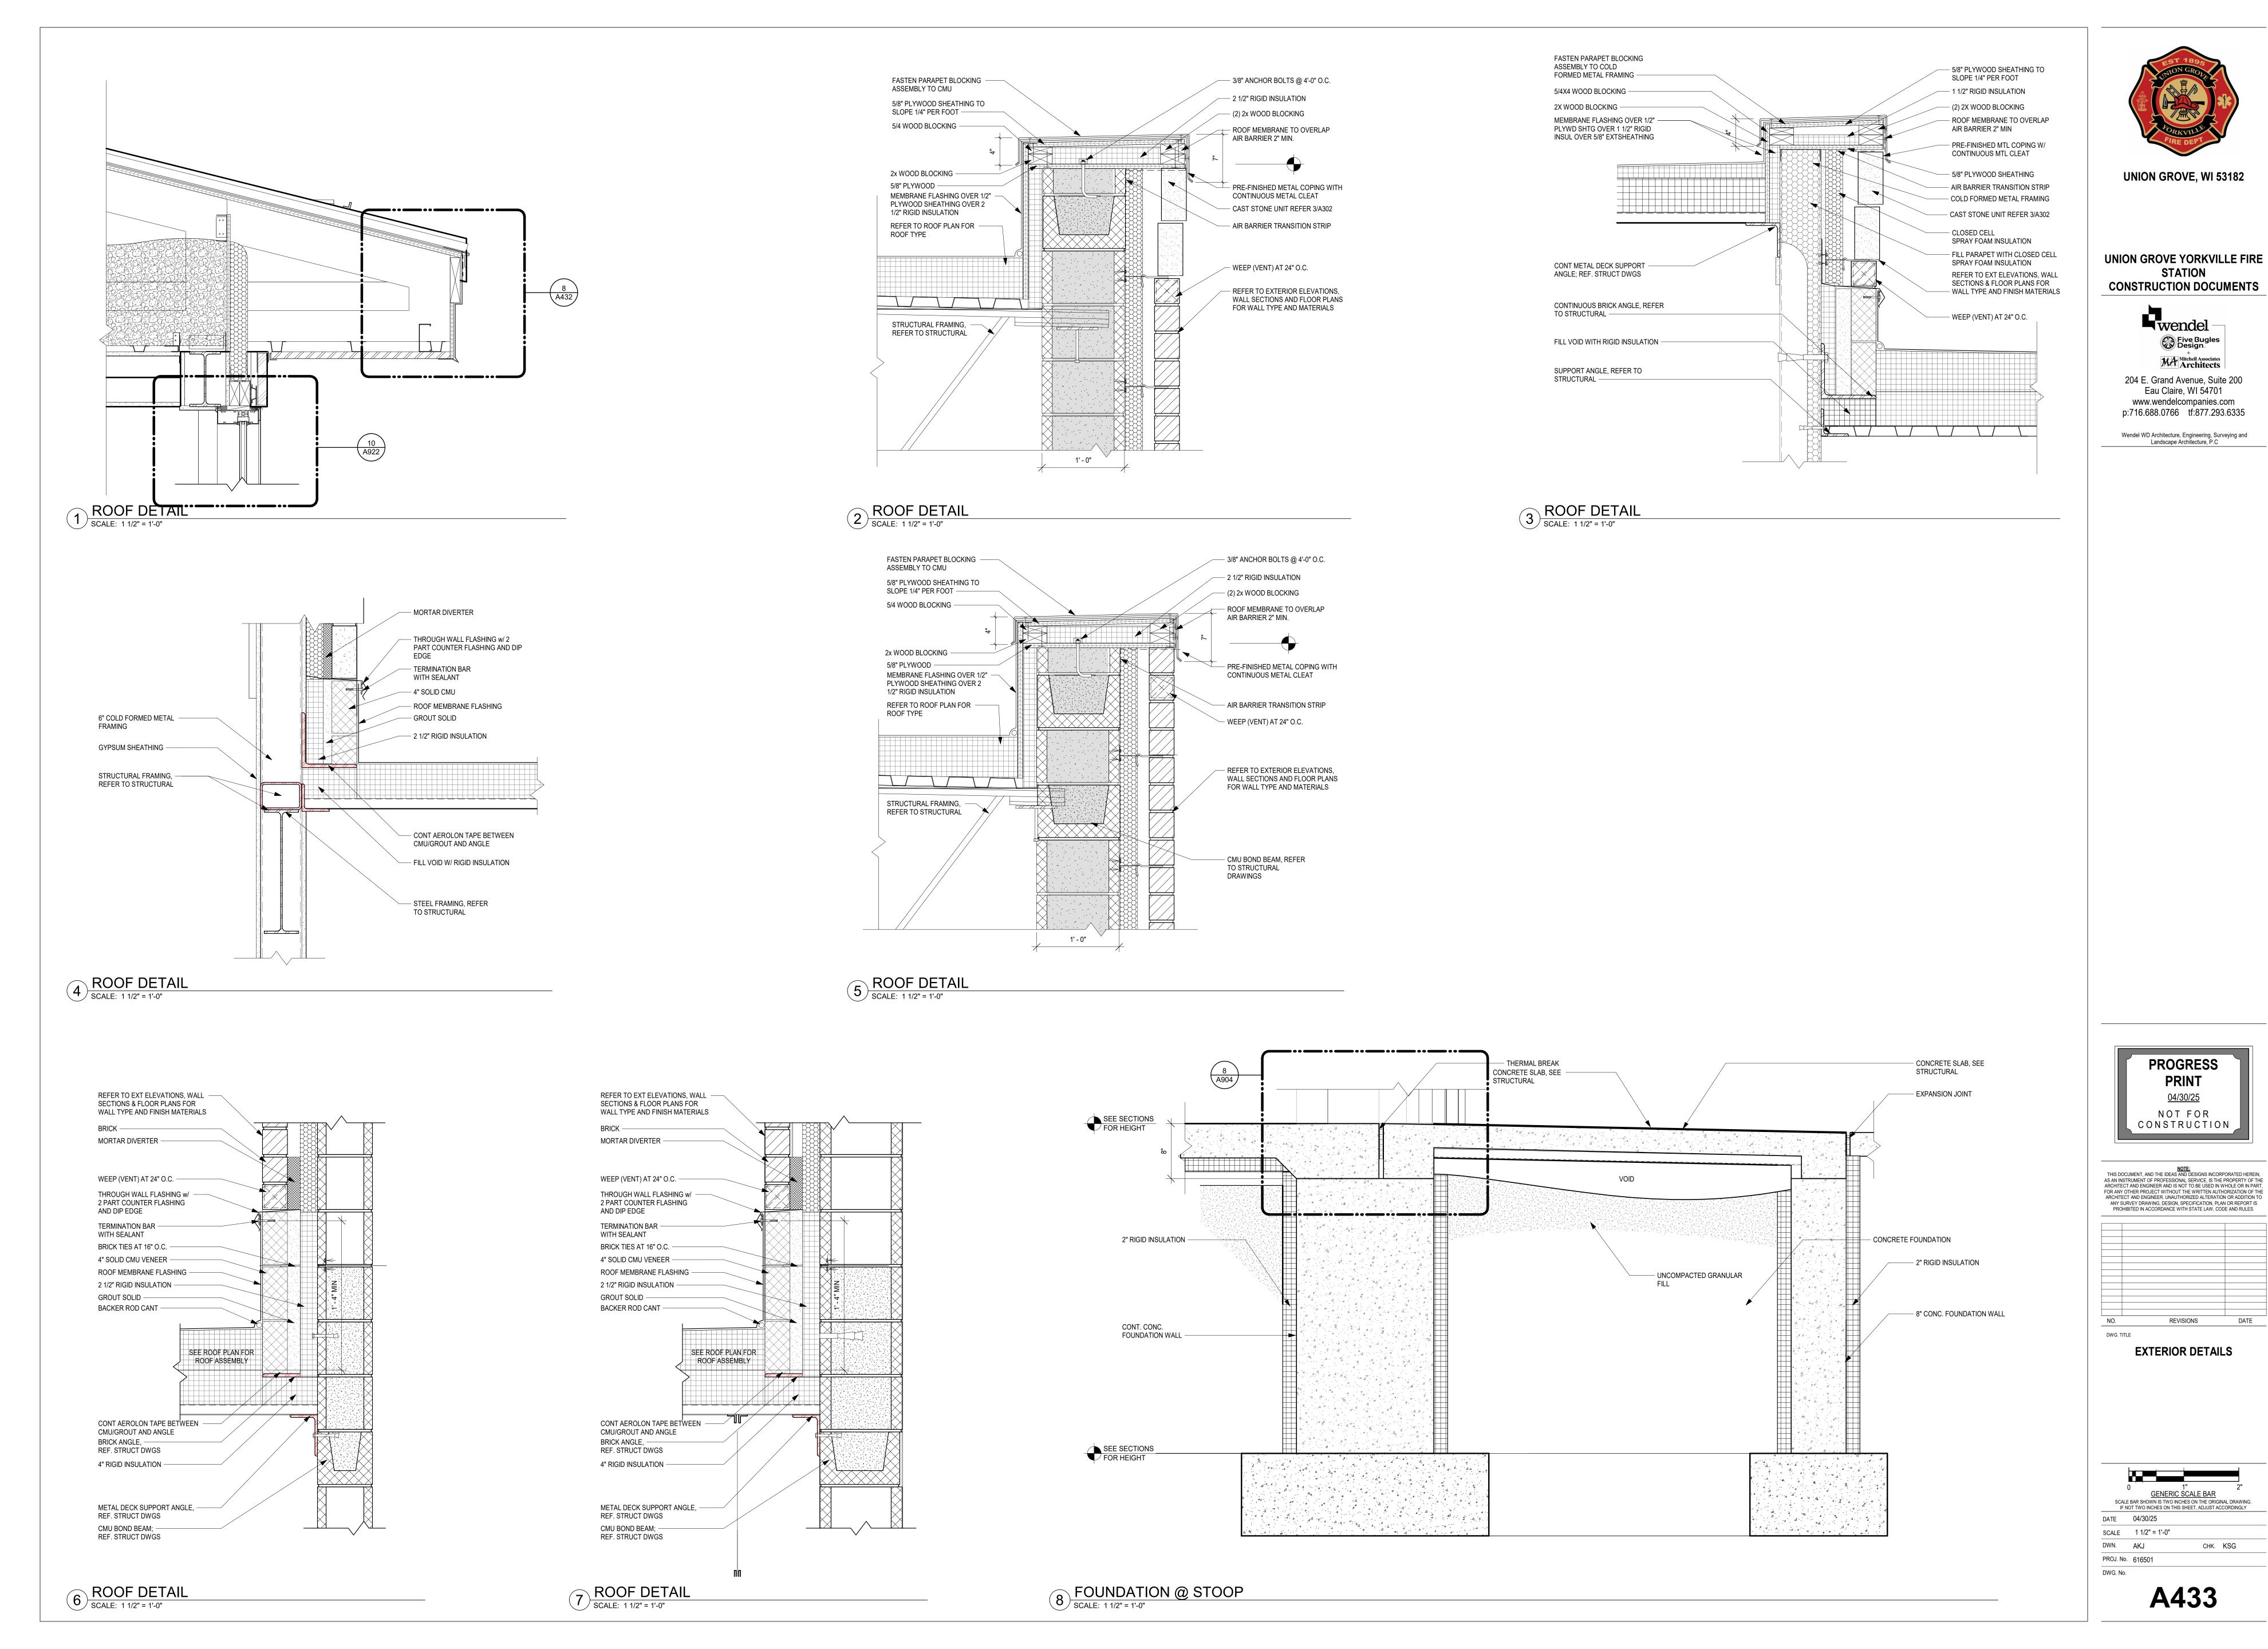

CHK. KSG


STATION


Eau Claire, WI 54701

PROGRESS

NOT FOR


REVISIONS

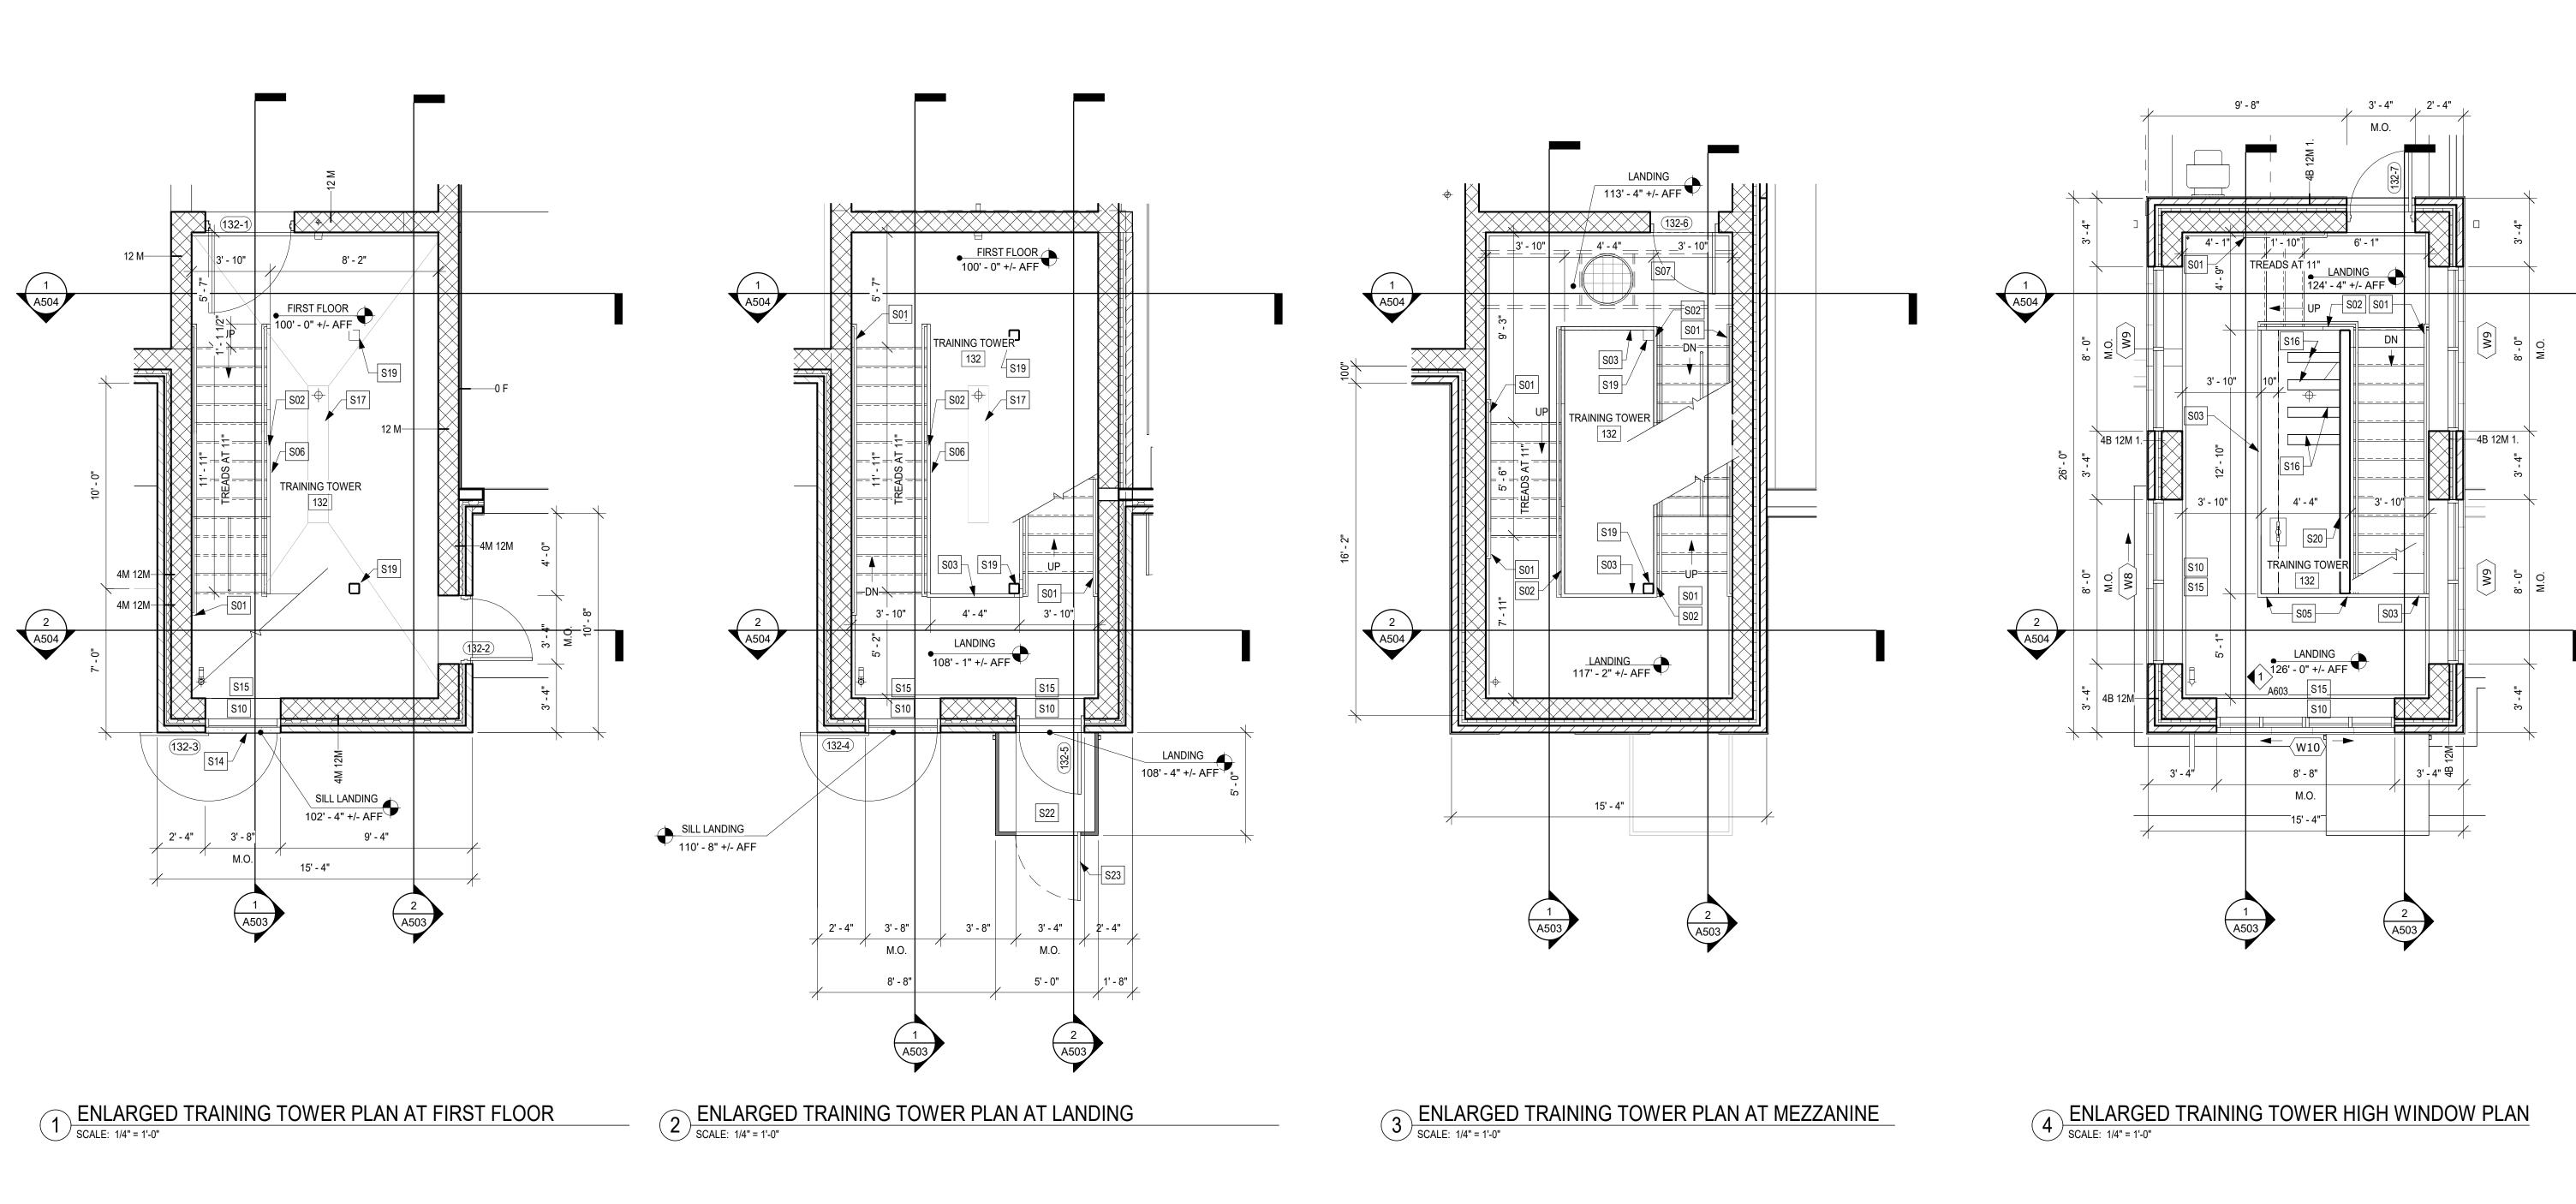

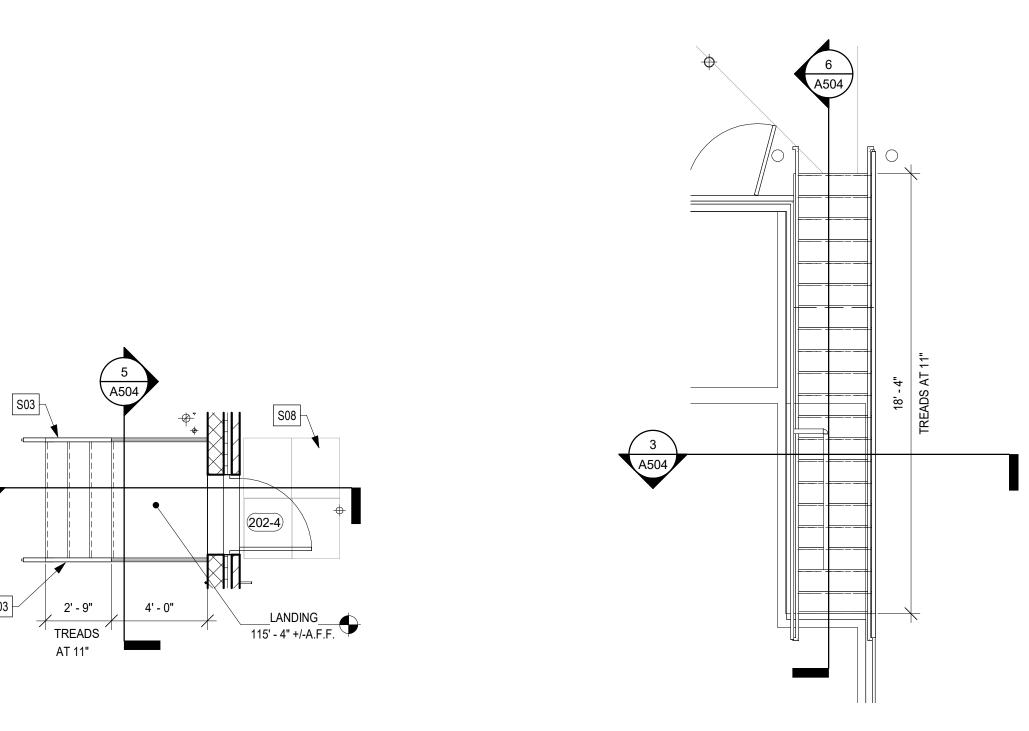





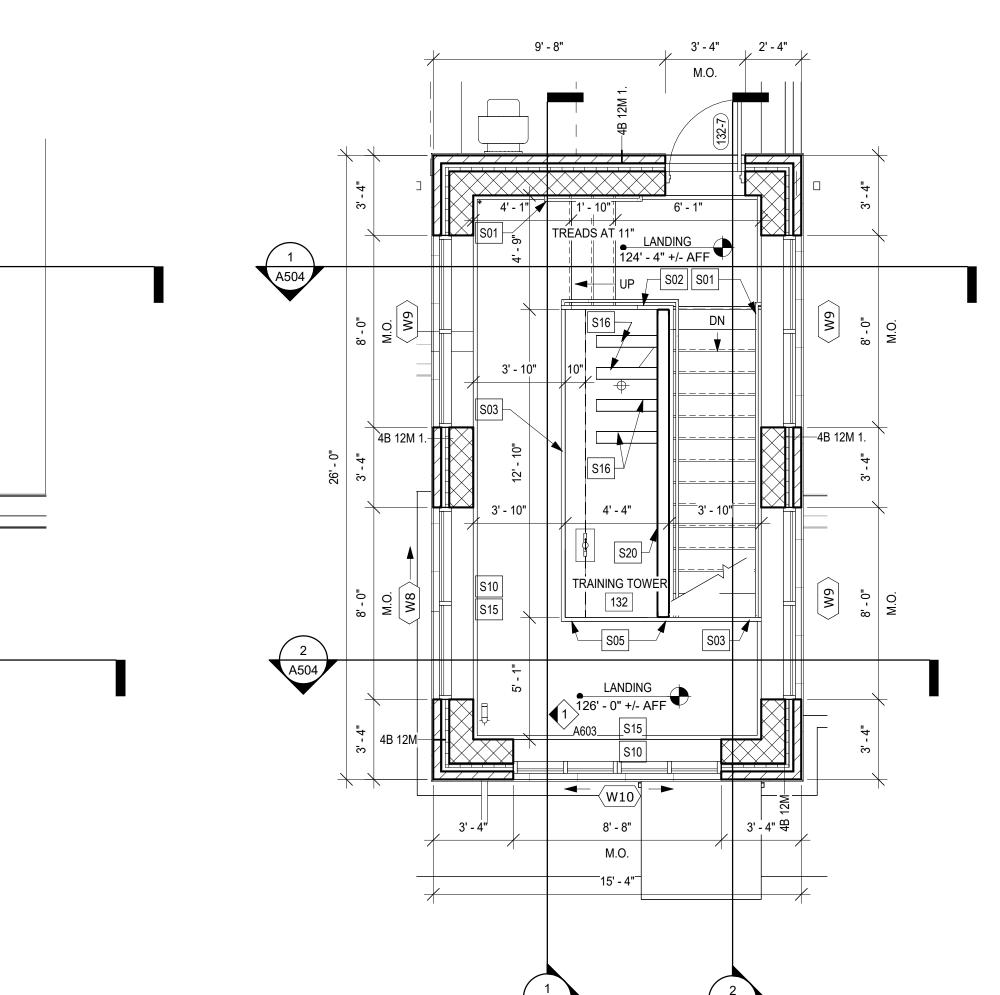

STAIR PLAN / SECTION KEYNOTES DESCRIPTION

S01 CONTINUOUS METAL HANDRAIL, EXTEND AND / OR WRAP HANDRAIL 1'-0" PAST NOSE OF LAST RISER. SEE DETAIL 5/A502 S02 GUARDRAIL WITHOUT HANDRAIL, SEE DETAIL 8/A501

S03 GUARDRAIL WITHOUT HANDRAIL, SEE DETAIL 8/A501

S05 PROVIDE REMOVABLE SECTION OF GUARDRAIL, SIM TO ELEVATION 11/A501 AND DETAIL 9/A501 S06 RAIL REQUIRED FOR THE VISUALLY IMPAIRED (PER 1CC 307.4). TOP OF RAIL AT 27" (MAX) A.F.F 1 1/2" DIA STEEL PIPE INTERMEDIATE AT 4'-0" O.C. MAX. REFER TO STAIR SECTIONS FOR LAYOUTS.

S07 30" DIA. REMOVABLE GRATING WITH PERIMETER ANGLE. S08 RUBBER ROOFTOP PAVERS

S10 TIE-OFF ANCHOR AT CMU HEAD OF OPENING, SEE SHEET A502 FOR LOCATIONS, REFER TO STRUCTURAL

S14 RECESSED LADDER TIE-OFF ATTACHMENT (EXTERIOR) AT 18" A.F.F.
PERIMETER SEALANT REQUIRED AT PLATE/STONE INTERSECTION. SEE
SHEET A301 FOR LOCATION, REFER TO STRUCTURE. S15 RECESSED TIE-OFF ATTACHMENT. SEE X/XXX FOR LOCATION . REFER TO

S16 6" DIAMETER x30" LENGTH PIPE w/300 FT/LB MOMENT, PROVIDE STEEL END CAP. REFER TO STRUCTURAL

S17 TRENCH DRAIN, REFER TO PLUMBING

S19 STAIR POST S20 STAIR HANGER STRUCTURE

S22 5' X 5' METAL GRATE PLATFORM' S23 OPERABLE SWING GUARDRAIL. SEE DETAIL X/XXX AND X/XXX

UNION GROVE, WI 53182

UNION GROVE YORKVILLE FIRE STATION CONSTRUCTION DOCUMENTS

204 E. Grand Avenue, Suite 200 Eau Claire, WI 54701 www.wendelcompanies.com p:716.688.0766 tf:877.293.6335

Wendel WD Architecture, Engineering, Surveying and Landscape Architecture, P.C




THIS DOCUMENT, AND THE IDEAS AND DESIGNS INCORPORATED HEREIN,
AS AN INSTRUMENT OF PROFESSIONAL SERVICE, IS THE PROPERTY OF THE
ARCHITECT AND ENGINEER AND IS NOT TO BE USED IN WHOLE OR IN PART,
FOR ANY OTHER PROJECT WITHOUT THE WRITTEN AUTHORIZATION OF THE
ARCHITECT AND ENGINEER. UNAUTHORIZED ALTERATION OR ADDITION TO
ANY SURVEY DRAWING, DESIGN, SPECIFICATION, PLAN OR REPORT IS
PROHIBITED IN ACCORDANCE WITH STATE LAW, CODE AND RULES.

NO.	REVISIONS	DATE

ENLARGED STAIR PLANS AND **DETAILS**

ŀ				
0			1"	2"
	BAR SHOWN	IS TWO INCH	SCALE BAR HES ON THE ORIG	
DATE	04/30/25		SHEET, ADJUST /	ACCORDINGLY
SCALE	1/4" = 1			
00/ LLL	.,	•		

PROJ. No. 616501

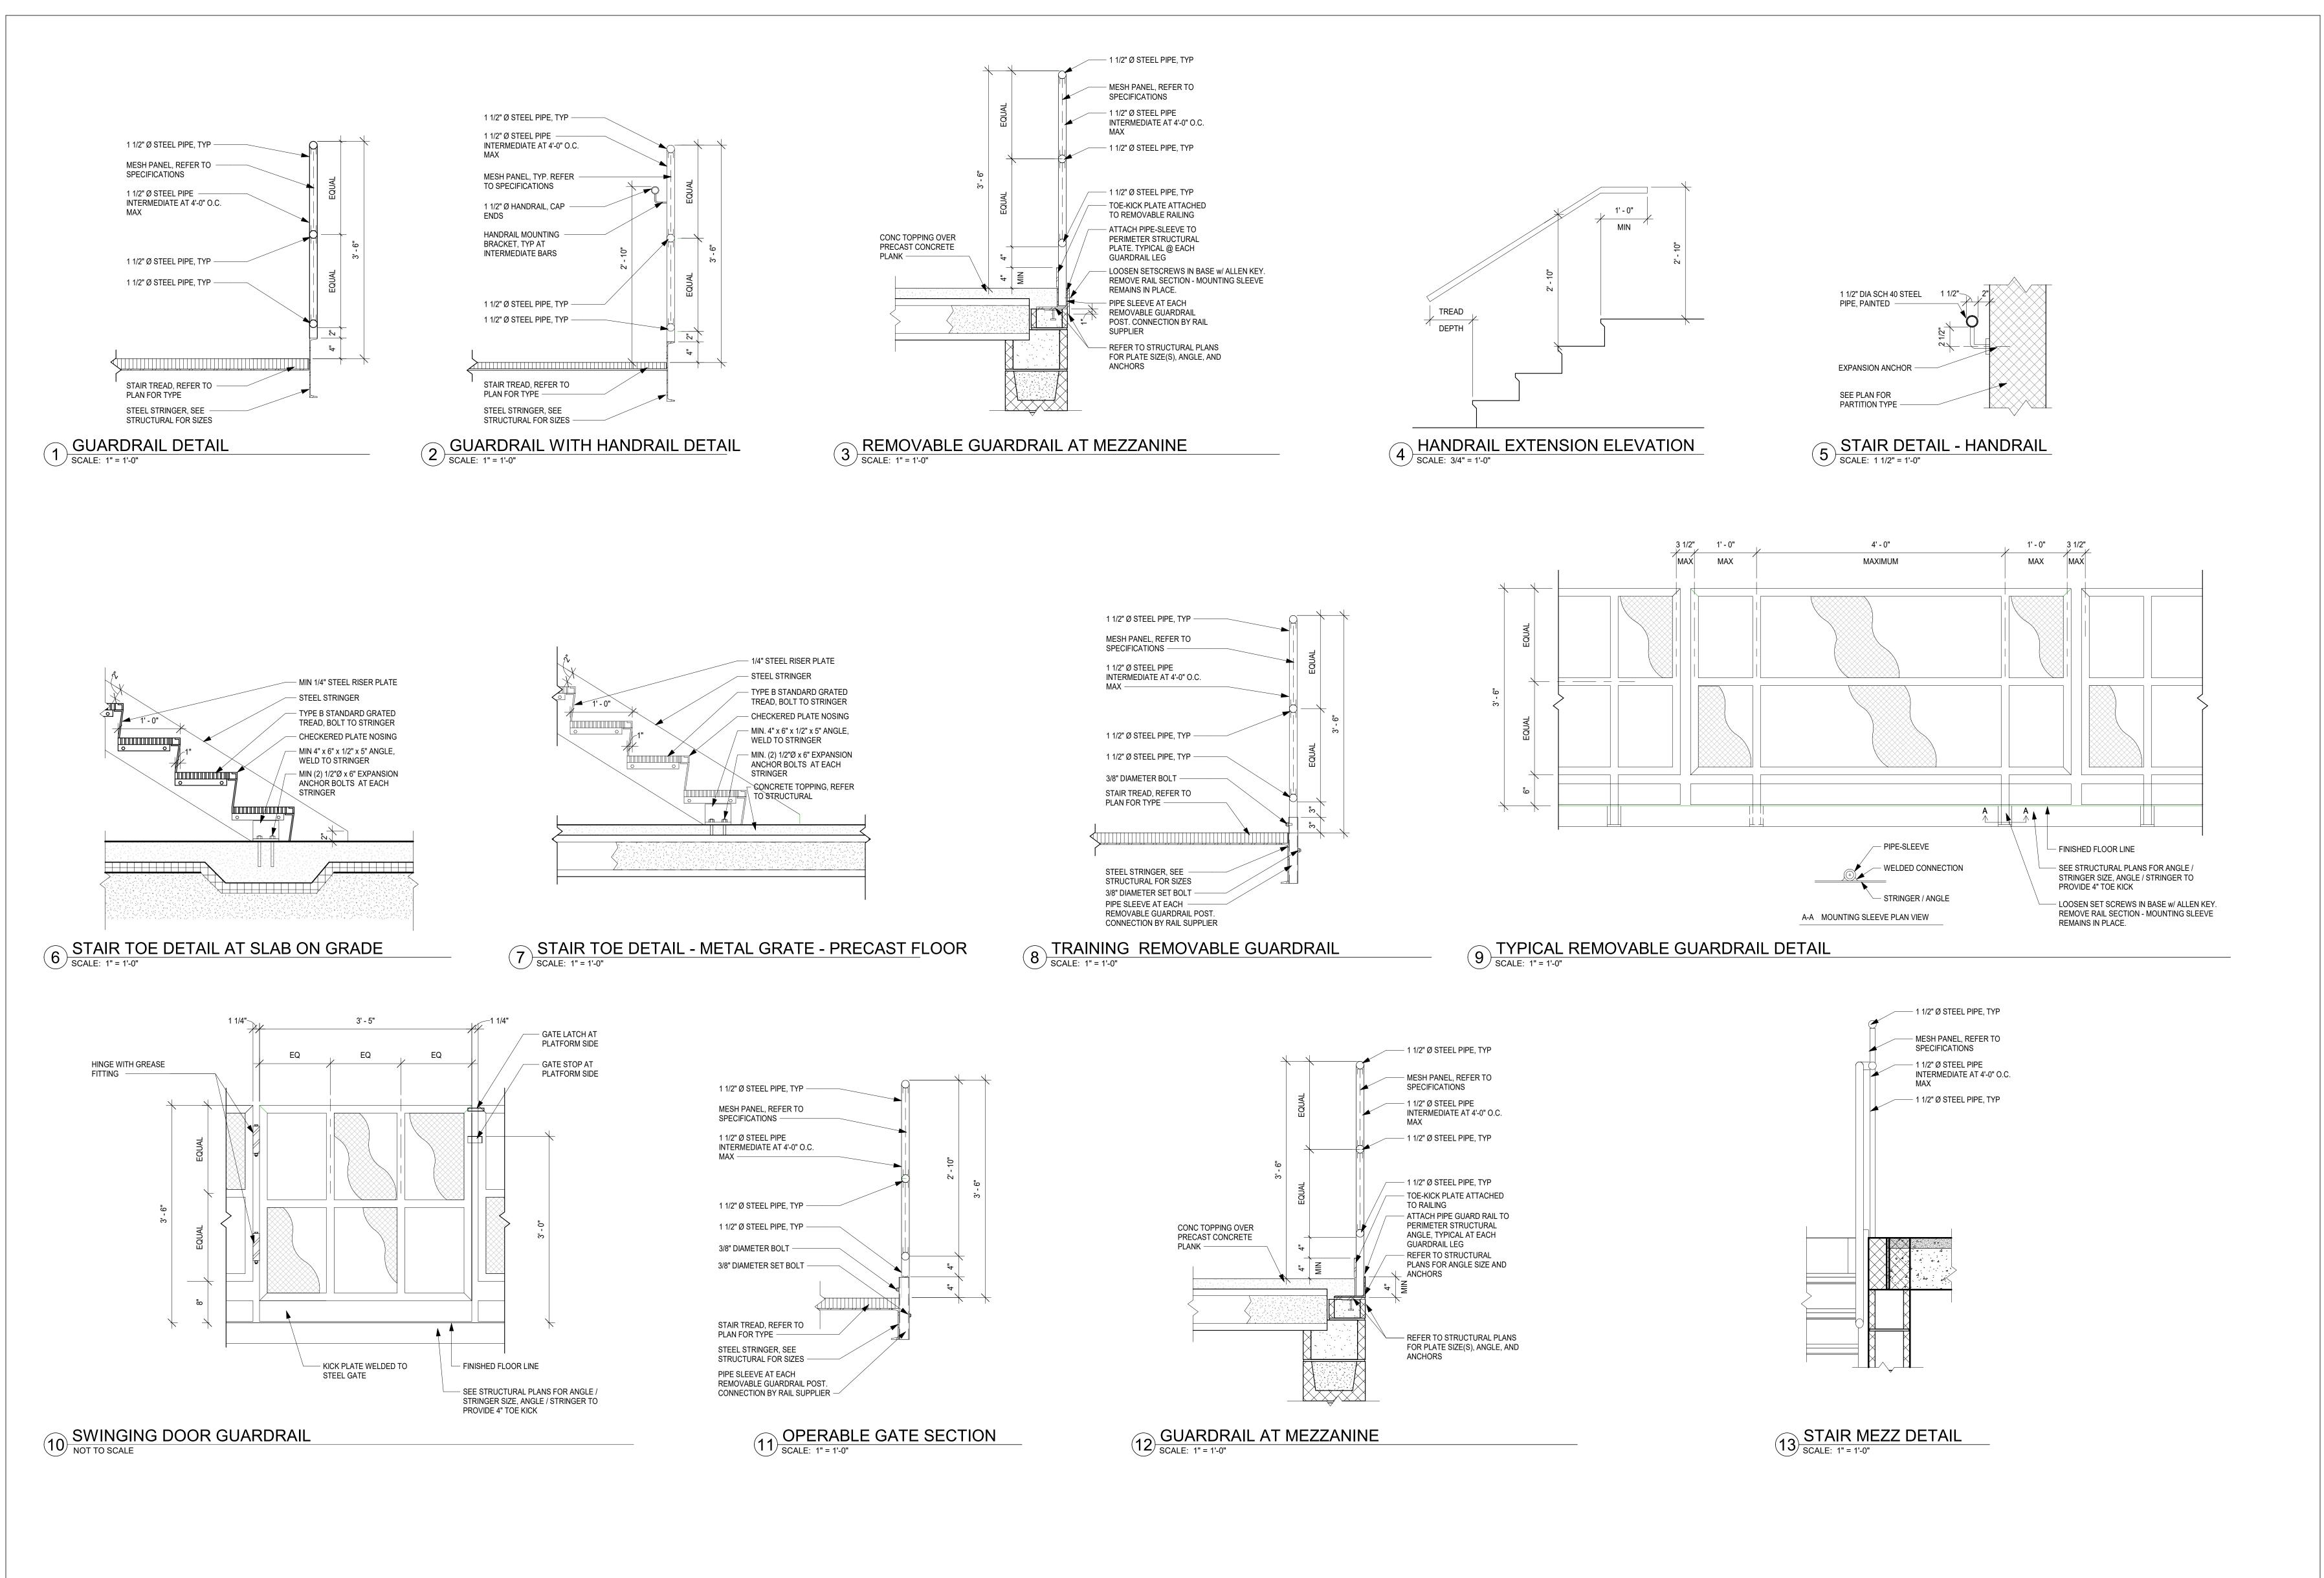



UNION GROVE YORKVILLE FIRE STATION CONSTRUCTION DOCUMENTS

204 E. Grand Avenue, Suite 200 Eau Claire, WI 54701 www.wendelcompanies.com p:716.688.0766 tf:877.293.6335

Wendel WD Architecture, Engineering, Surveying and Landscape Architecture, P.C

PROGRESS NOT FOR CONSTRUCTION


NOTE:
THIS DOCUMENT, AND THE IDEAS AND DESIGNS INCORPORATED HEREIN, AS AN INSTRUMENT OF PROFESSIONAL SERVICE, IS THE PROPERTY OF THE ARCHITECT AND ENGINEER AND IS NOT TO BE USED IN WHOLE OR IN PART, FOR ANY OTHER PROJECT WITHOUT THE WRITTEN AUTHORIZATION OF THE ARCHITECT AND ENGINEER. UNAUTHORIZED ALTERATION OR ADDITION TO ANY SURVEY DRAWING, DESIGN, SPECIFICATION, PLAN OR REPORT IS PROHIBITED IN ACCORDANCE WITH STATE LAW, CODE AND RULES.

REVISIONS DWG. TITLE

ENLARGED STAIR DETAILS

SCALE BAR SHOWN IS TWO INCHES ON THE ORIGINAL DRAWING. IF NOT TWO INCHES ON THIS SHEET, ADJUST ACCORDINGLY DATE 04/30/25 SCALE As indicated

PROJ. No. 616501

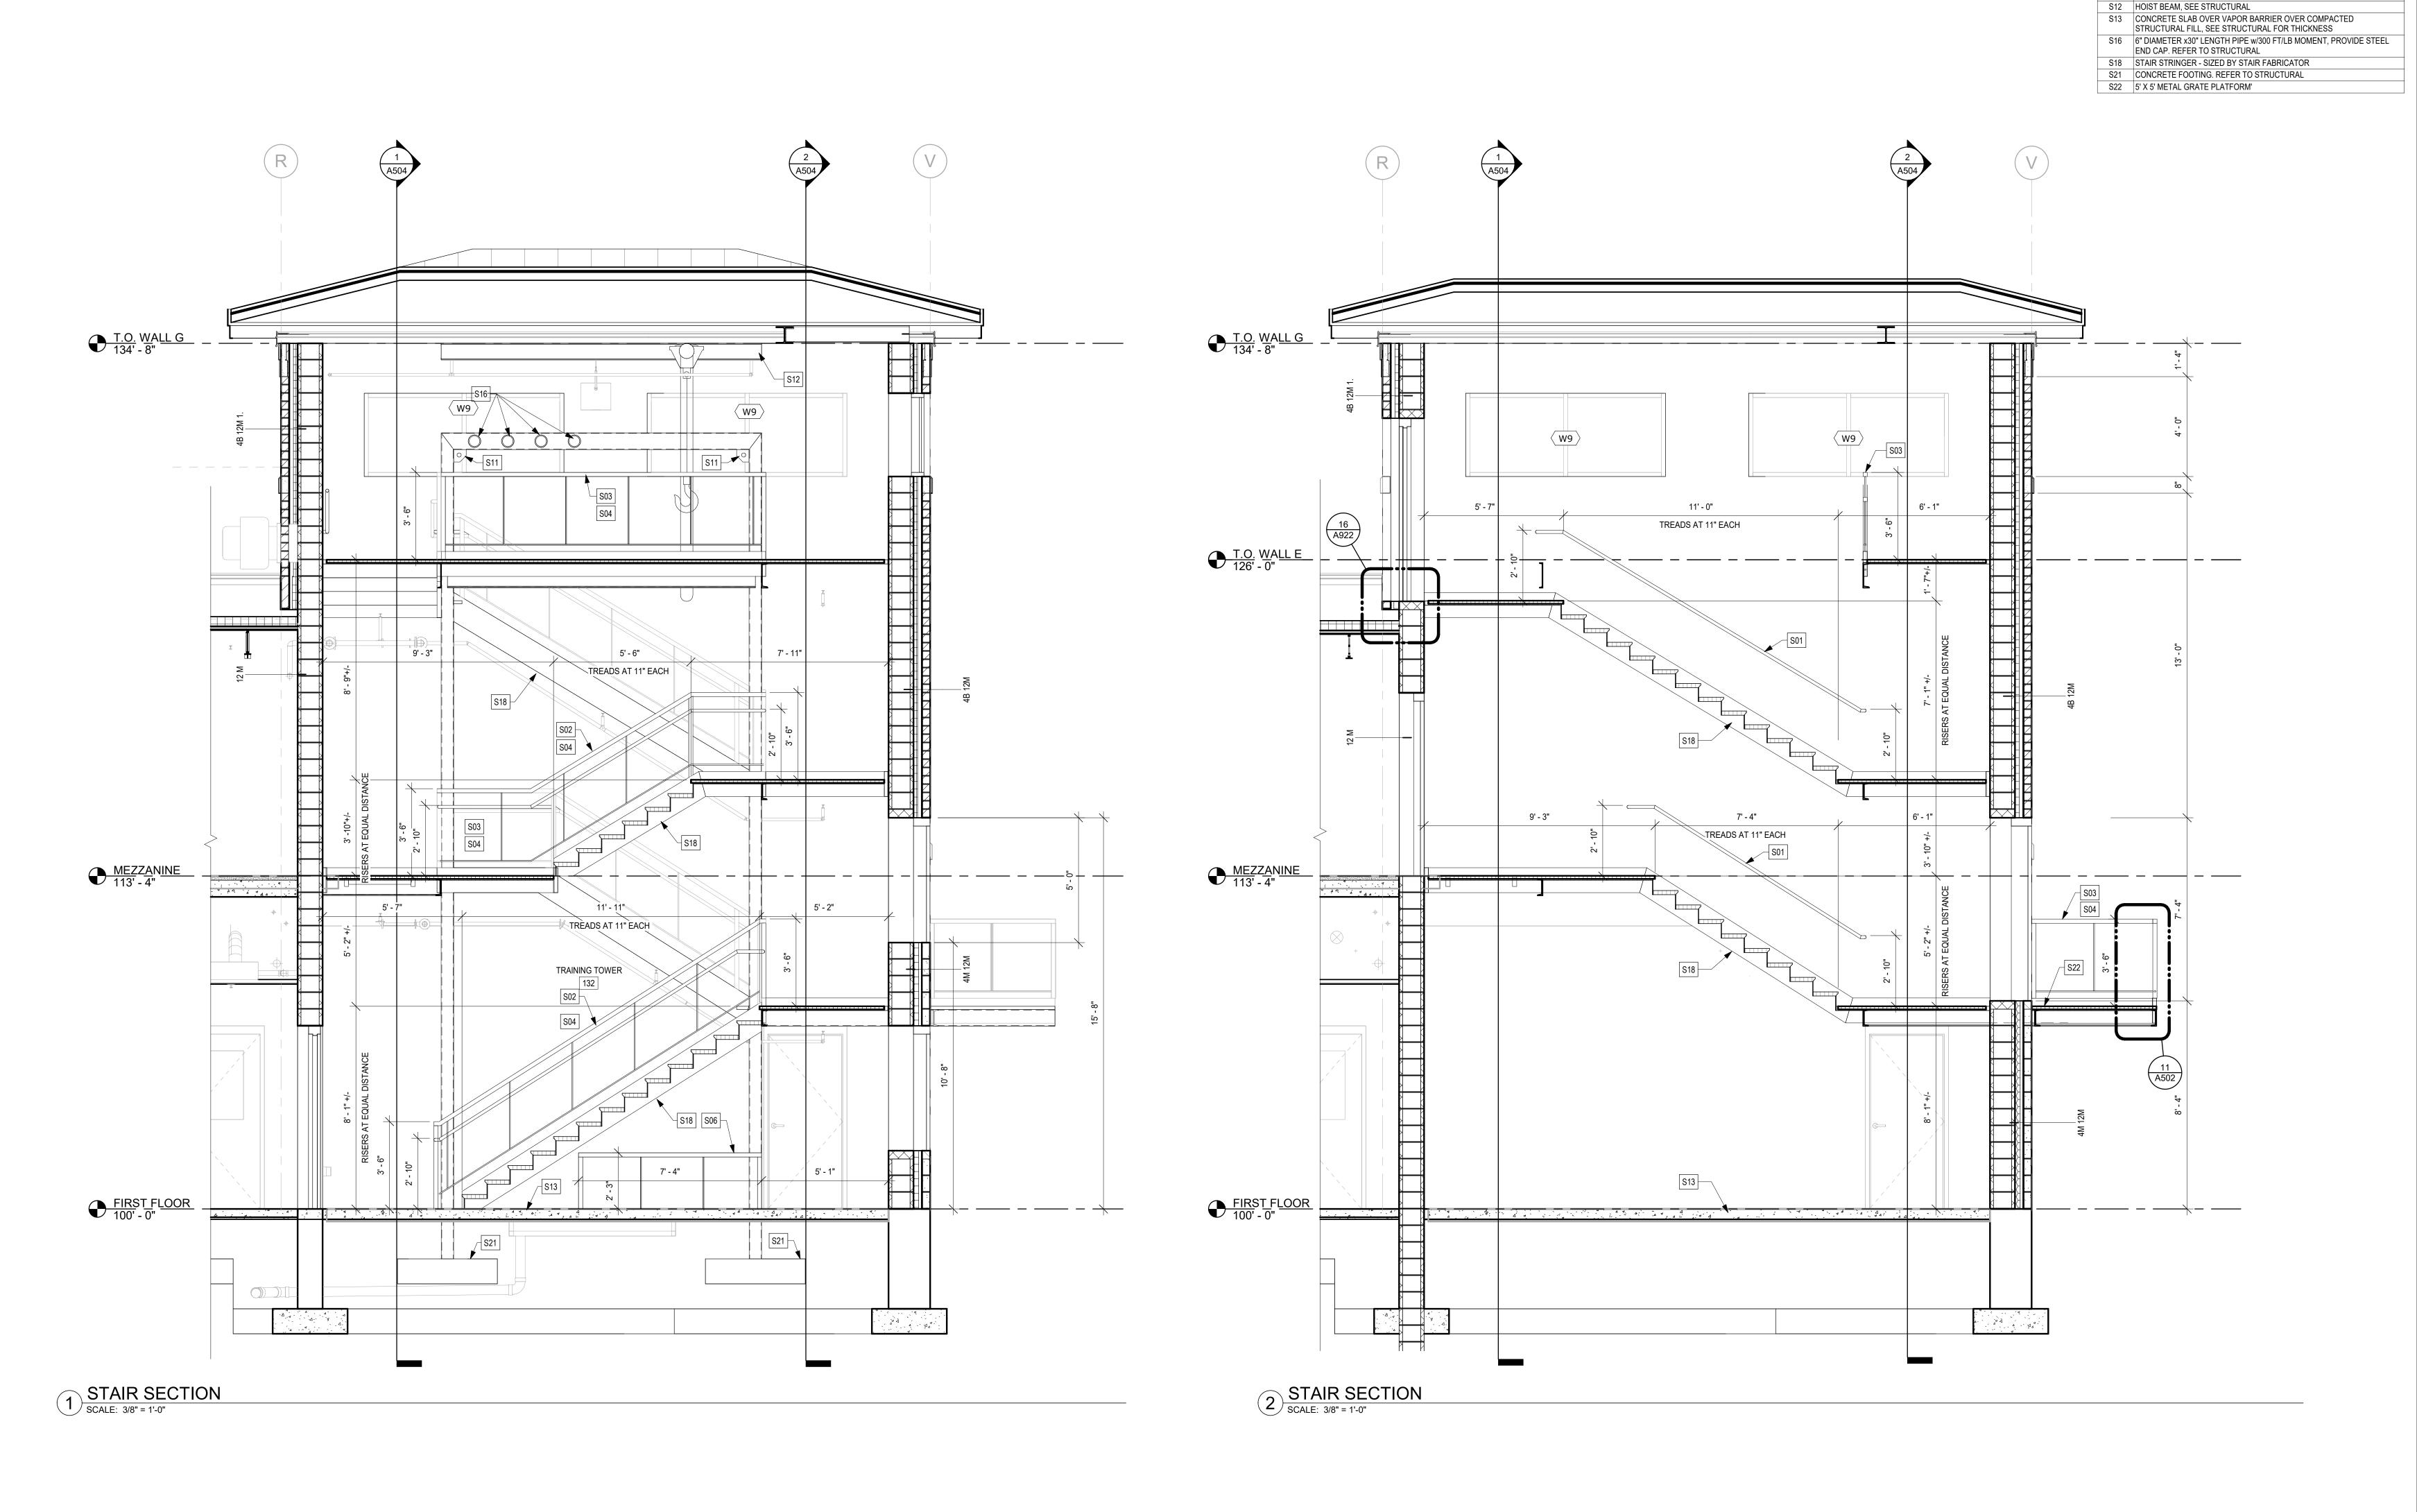



STAIR PLAN / SECTION KEYNOTES

S01 CONTINUOUS METAL HANDRAIL, EXTEND AND / OR WRAP HANDRAIL 1'-0" PAST NOSE OF LAST RISER. SEE DETAIL 5/A502

S04 GUARDRAIL WITHOUT INTERMEDIATE SUPPORTS FOR CLARITY, SEE

S06 RAIL REQUIRED FOR THE VISUALLY IMPAIRED (PER 1CC 307.4). TOP OF RAIL AT 27" (MAX) A.F.F 1 1/2" DIA STEEL PIPE INTERMEDIATE AT 4'-0" O.C. MAX. REFER TO STAIR SECTIONS FOR LAYOUTS.

S02 GUARDRAIL WITHOUT HANDRAIL, SEE DETAIL 8/A501 S03 GUARDRAIL WITHOUT HANDRAIL, SEE DETAIL 8/A501

S11 HOSE HANGER TIE-OFF PLATE, REFER TO STRUCTURAL


DESCRIPTION

UNION GROVE, WI 53182

UNION GROVE YORKVILLE FIRE STATION CONSTRUCTION DOCUMENTS

204 E. Grand Avenue, Suite 200 Eau Claire, WI 54701 www.wendelcompanies.com p:716.688.0766 tf:877.293.6335

Wendel WD Architecture, Engineering, Surveying and Landscape Architecture, P.C

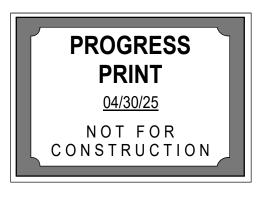


NOTE:
THIS DOCUMENT, AND THE IDEAS AND DESIGNS INCORPORATED HEREIN, AS AN INSTRUMENT OF PROFESSIONAL SERVICE, IS THE PROPERTY OF THE ARCHITECT AND ENGINEER AND IS NOT TO BE USED IN WHOLE OR IN PART, FOR ANY OTHER PROJECT WITHOUT THE WRITTEN AUTHORIZATION OF THE ARCHITECT AND ENGINEER. UNAUTHORIZED ALTERATION OR ADDITION TO ANY SURVEY DRAWING, DESIGN, SPECIFICATION, PLAN OR REPORT IS PROHIBITED IN ACCORDANCE WITH STATE LAW, CODE AND RULES.

	[

STAIR SECTIONS

SCALE BAR SHOWN IS TWO INCHES ON THE ORIGINAL DRAWING. IF NOT TWO INCHES ON THIS SHEET, ADJUST ACCORDINGLY SCALE 3/8" = 1'-0" PROJ. No. 616501

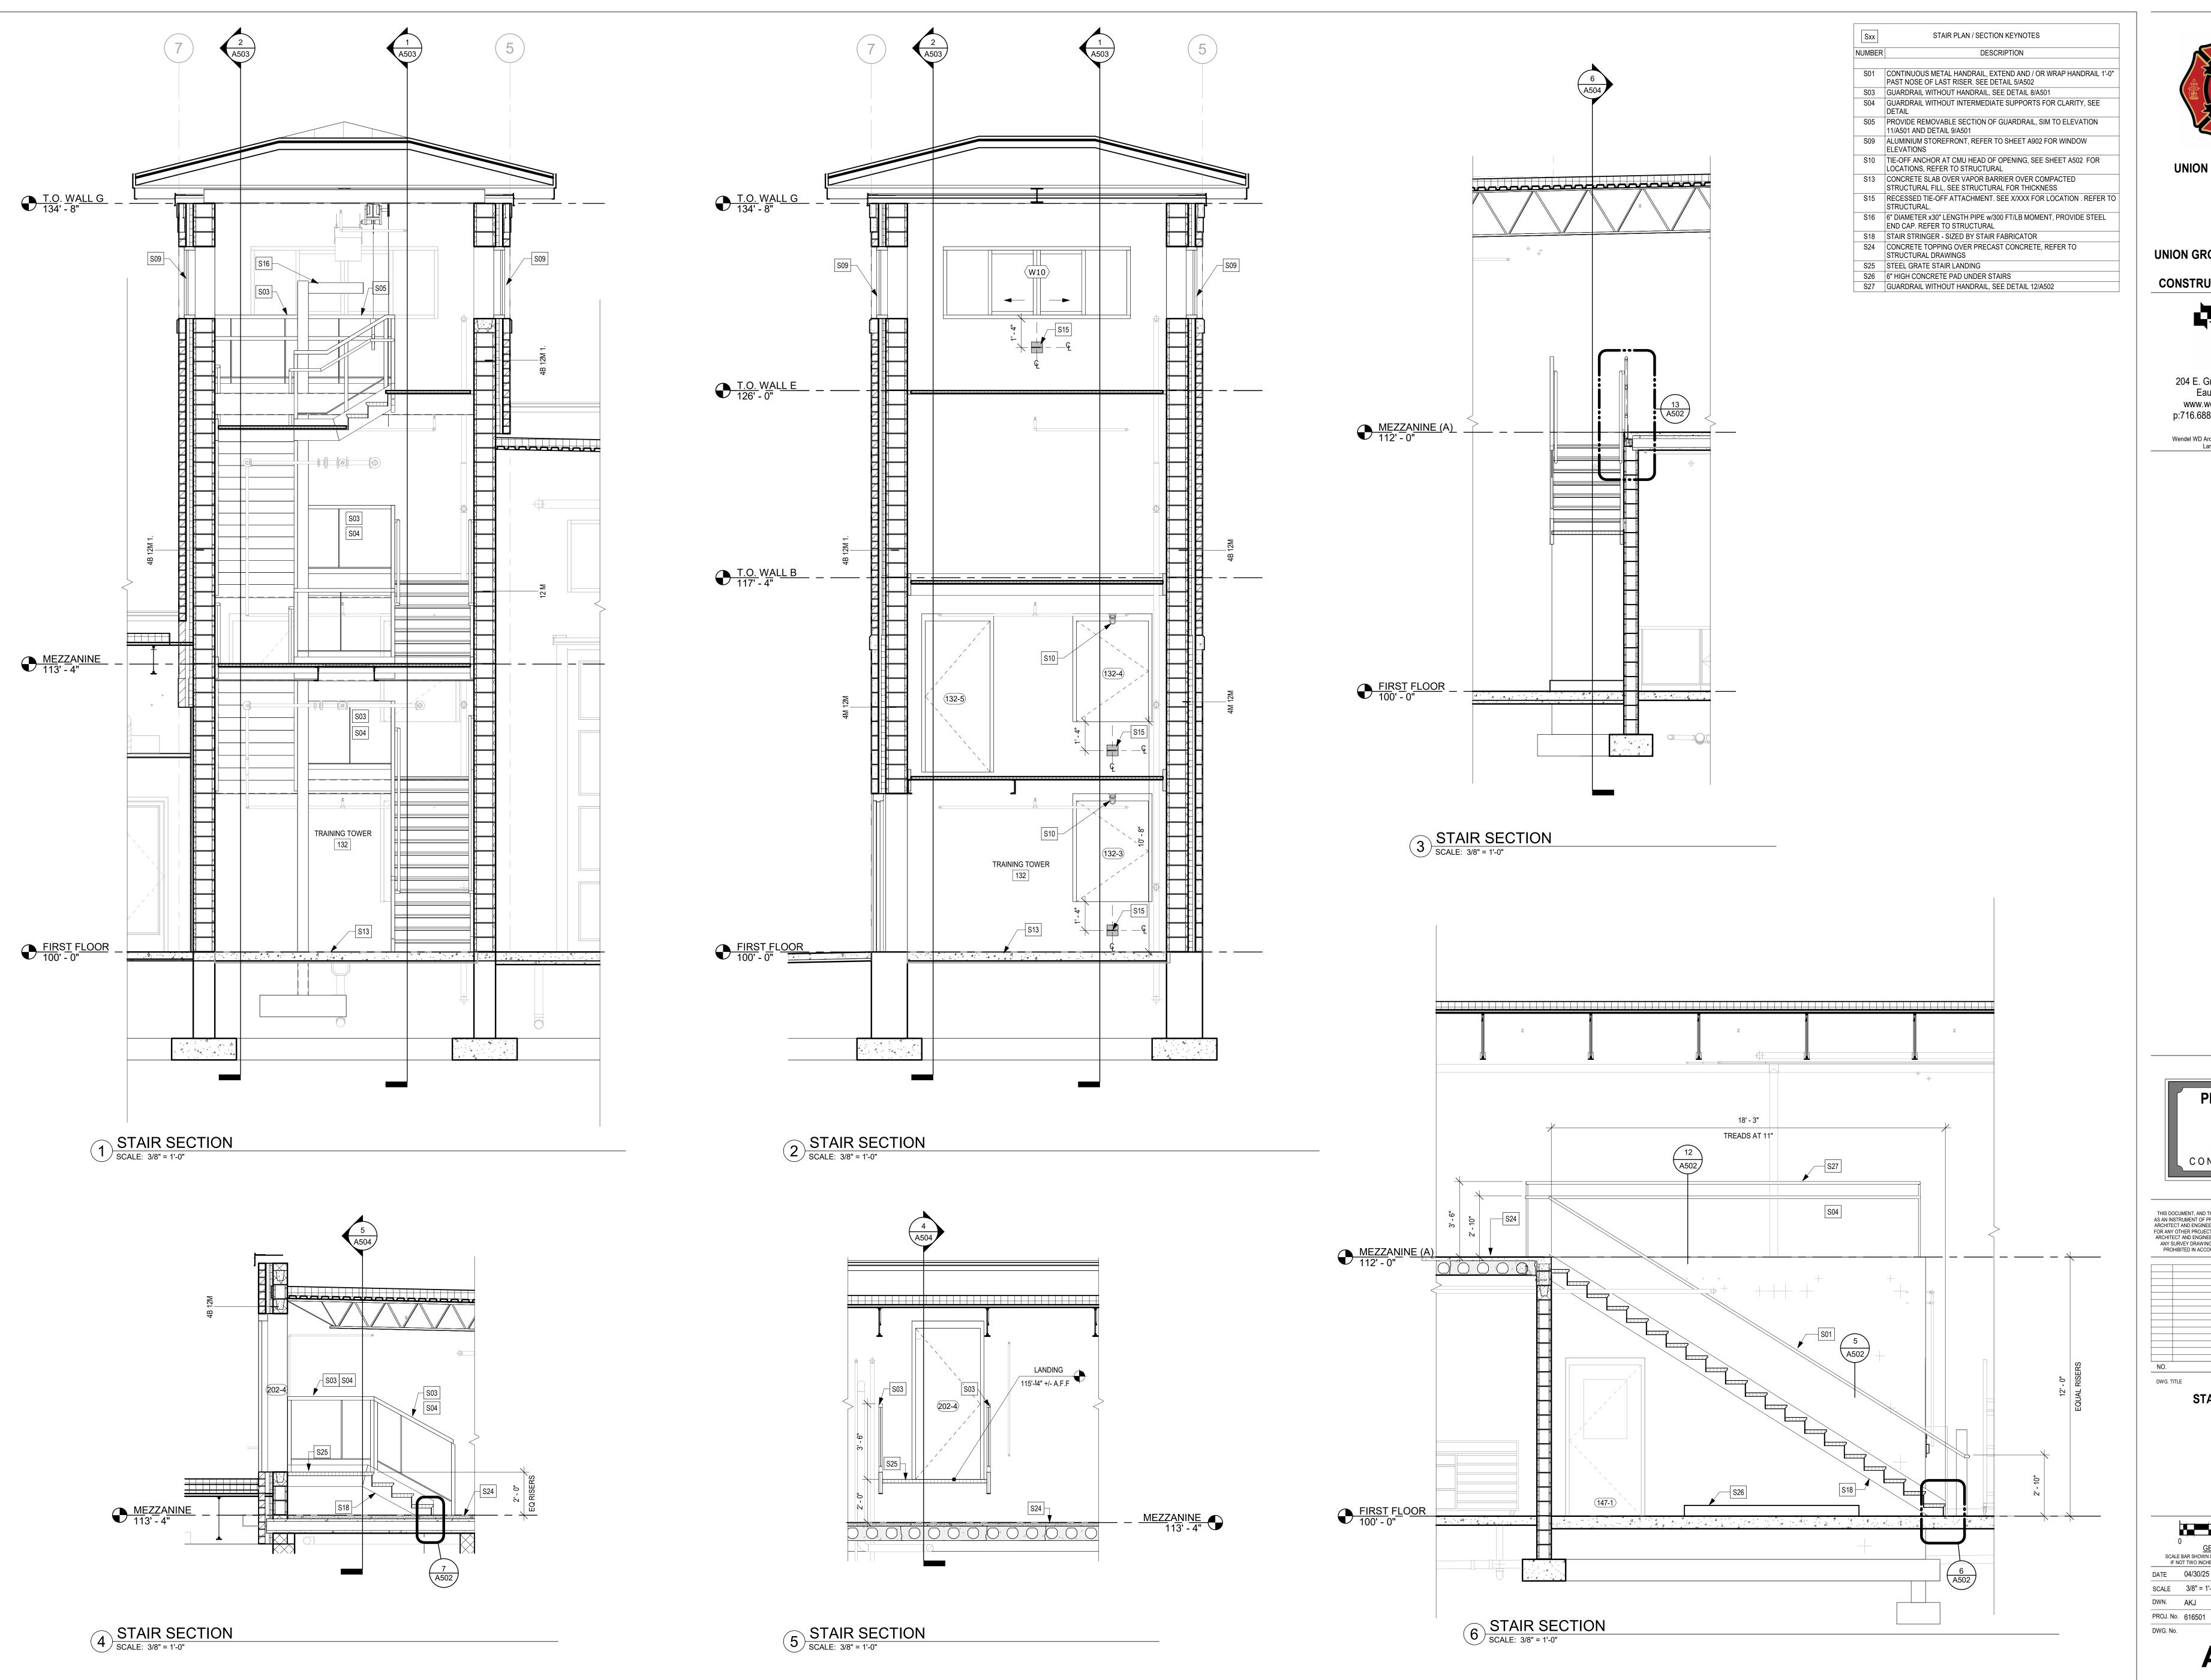



UNION GROVE YORKVILLE FIRE **STATION** CONSTRUCTION DOCUMENTS

> 204 E. Grand Avenue, Suite 200 Eau Claire, WI 54701 www.wendelcompanies.com p:716.688.0766 tf:877.293.6335

Wendel WD Architecture, Engineering, Surveying and Landscape Architecture, P.C

PROGRESS NOT FOR CONSTRUCTION

NOTE:
THIS DOCUMENT, AND THE IDEAS AND DESIGNS INCORPORATED HEREIN,
AS AN INSTRUMENT OF PROFESSIONAL SERVICE, IS THE PROPERTY OF THE
ARCHITECT AND ENGINEER AND IS NOT TO BE USED IN WHOLE OR IN PART,
FOR ANY OTHER PROJECT WITHOUT THE WRITTEN AUTHORIZATION OF THE
ARCHITECT AND ENGINEER. UNAUTHORIZED ALTERATION OR ADDITION TO
ANY SURVEY DRAWING, DESIGN, SPECIFICATION, PLAN OR REPORT IS
PROHIBITED IN ACCORDANCE WITH STATE LAW, CODE AND RULES.


STAIR SECTIONS

REVISIONS

SCALE BAR SHOWN IS TWO INCHES ON THE ORIGINAL DRAWING. IF NOT TWO INCHES ON THIS SHEET, ADJUST ACCORDINGLY DATE 04/30/25 SCALE 3/8" = 1'-0"

A504

CHK. KSG

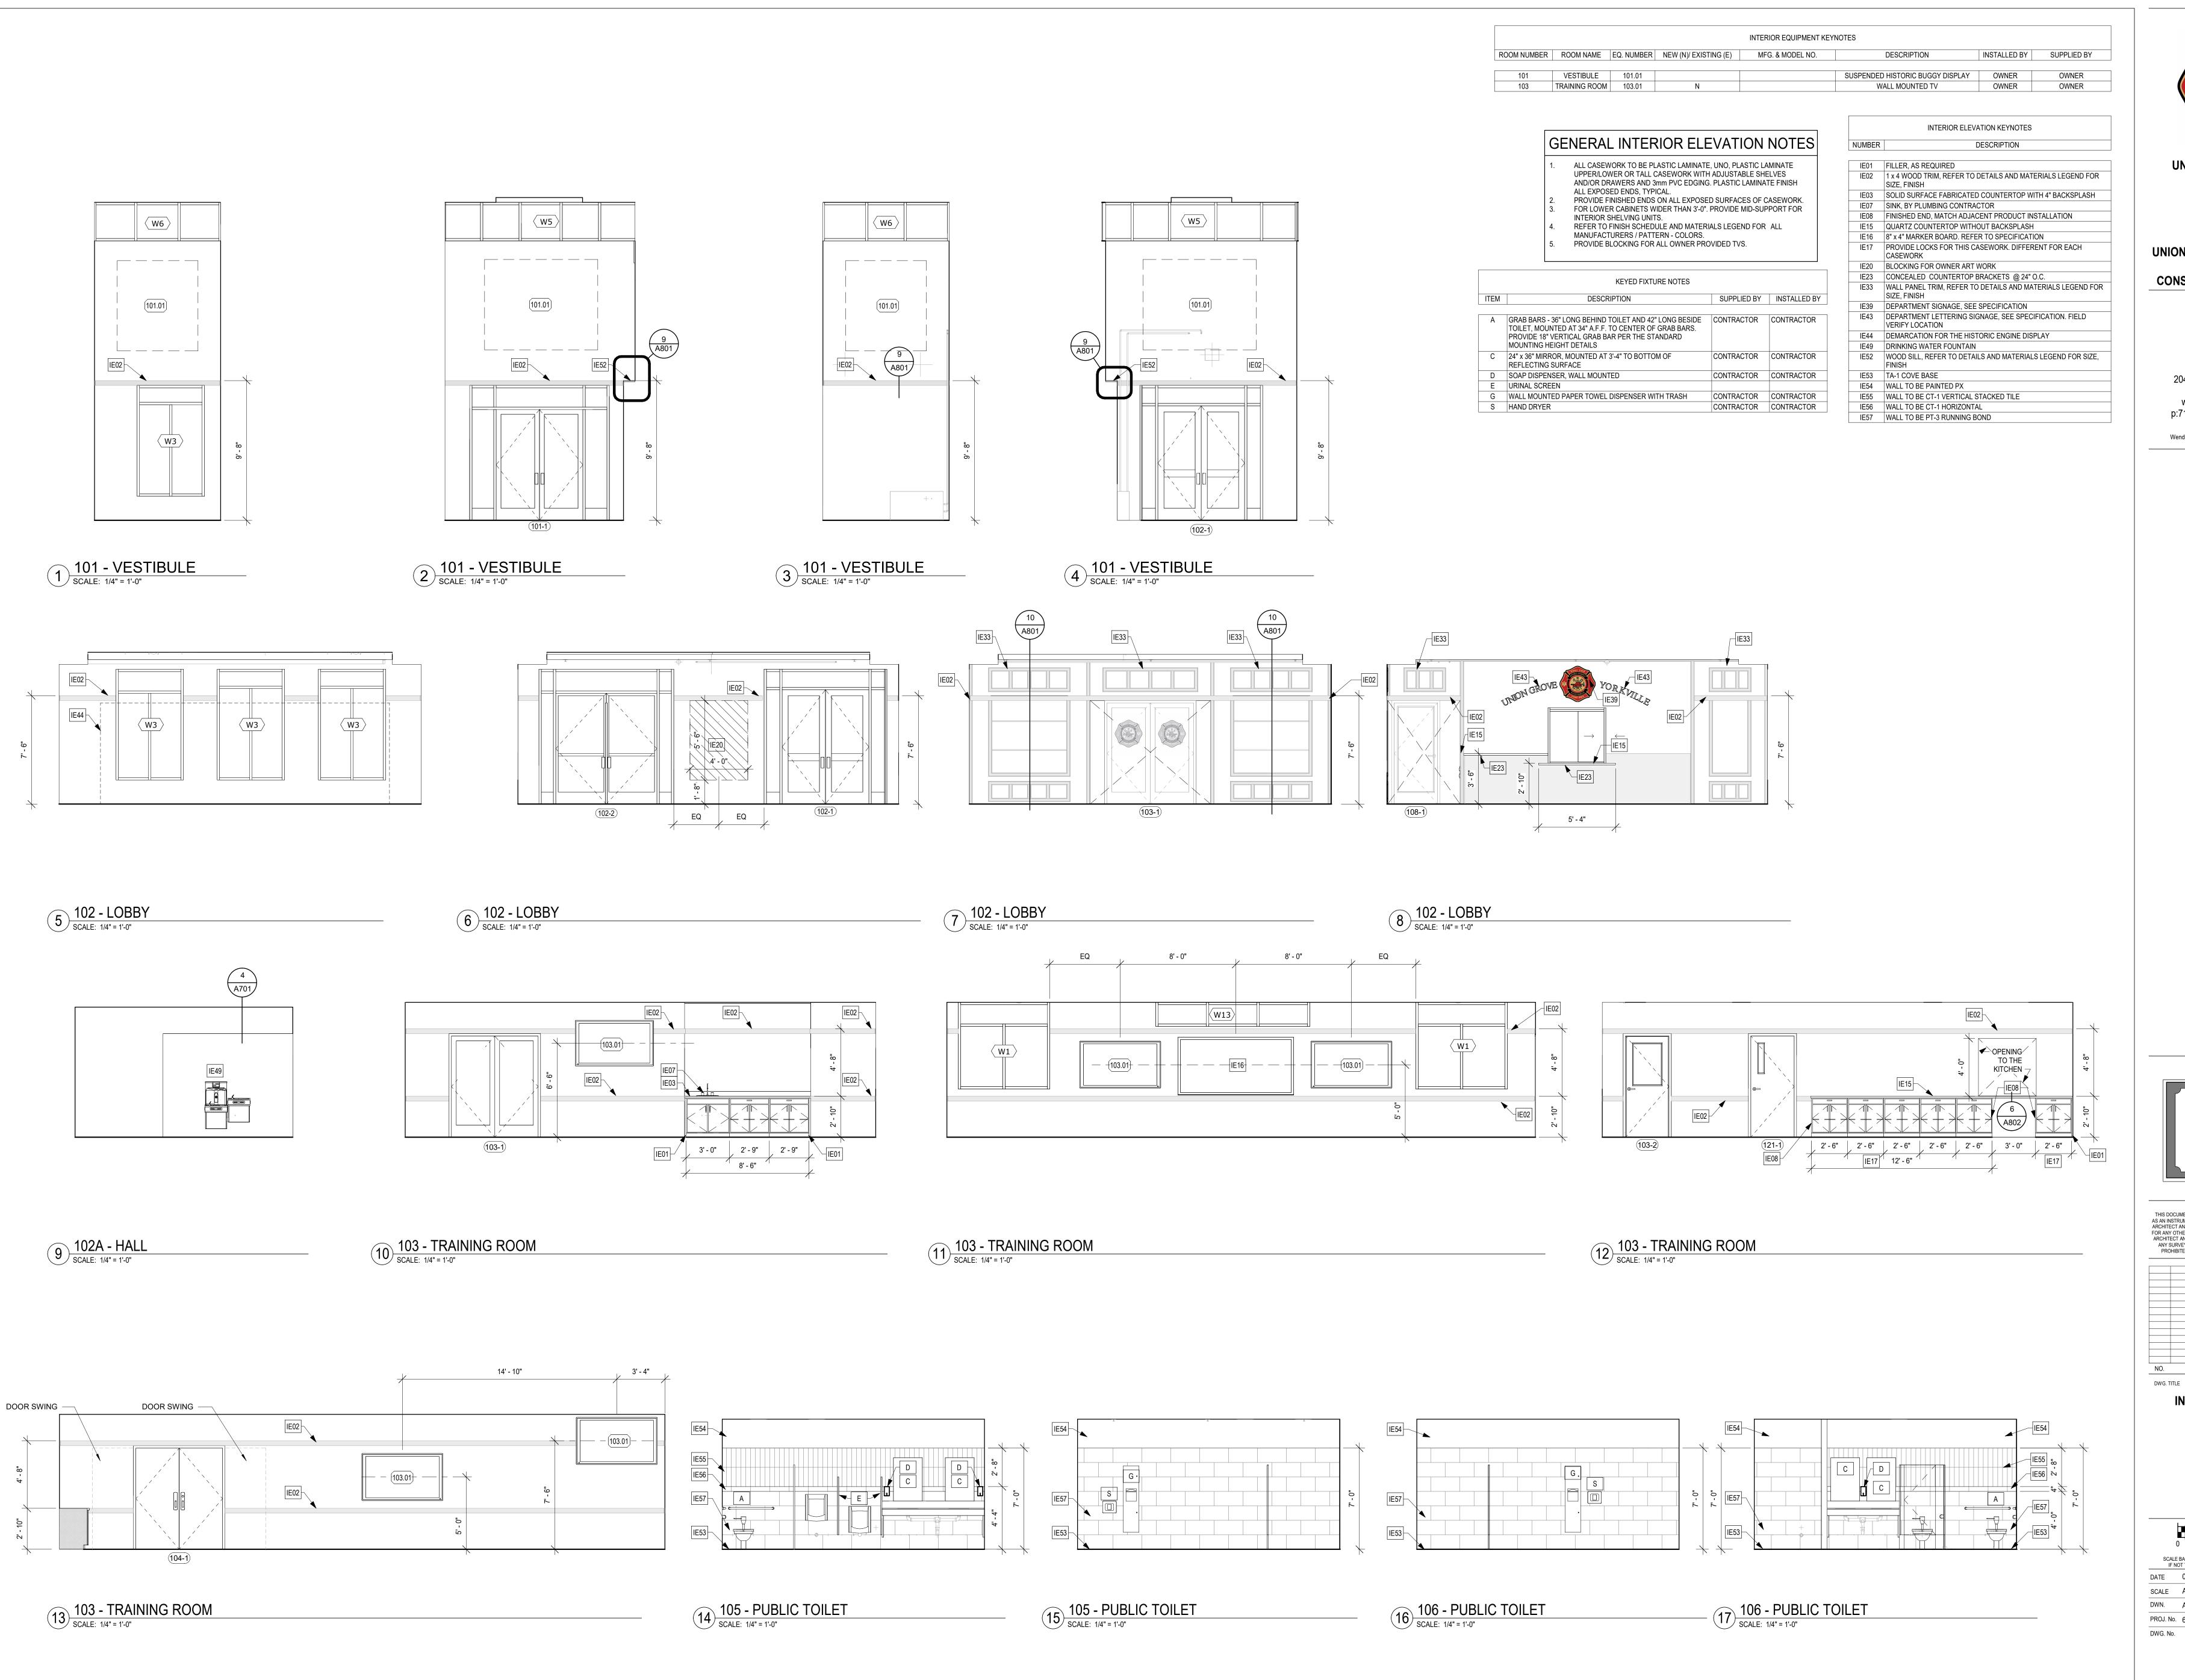



UNION GROVE YORKVILLE FIRE STATION CONSTRUCTION DOCUMENTS

Five Bugles

Physical Mitchell Associates

Architects

204 E. Grand Avenue, Suite 200

Eau Claire, WI 54701

www.wendelcompanies.com
p:716.688.0766 tf:877.293.6335

Wendel WD Architecture, Engineering, Surveying and Landscape Architecture, P.C

PROGRESS
PRINT
04/30/25
NOT FOR
CONSTRUCTION

NOTE:
THIS DOCUMENT, AND THE IDEAS AND DESIGNS INCORPORATED HEREIN, AS AN INSTRUMENT OF PROFESSIONAL SERVICE, IS THE PROPERTY OF THE ARCHITECT AND ENGINEER AND IS NOT TO BE USED IN WHOLE OR IN PART, FOR ANY OTHER PROJECT WITHOUT THE WRITTEN AUTHORIZATION OF THE ARCHITECT AND ENGINEER. UNAUTHORIZED ALTERATION OR ADDITION TO ANY SURVEY DRAWING, DESIGN, SPECIFICATION, PLAN OR REPORT IS PROHIBITED IN ACCORDANCE WITH STATE LAW, CODE AND RULES.

NO. REVISIONS DATE

INTERIOR ELEVATIONS

INTERIOR ELEVATIONS


0 1" 2"

GENERIC SCALE BAR

SCALE BAR SHOWN IS TWO INCHES ON THE ORIGINAL DRAWING. IF NOT TWO INCHES ON THIS SHEET, ADJUST ACCORDINGLY

DATE 04/30/25

DWN. AKJ CHK. KSG
PROJ. No. 616501

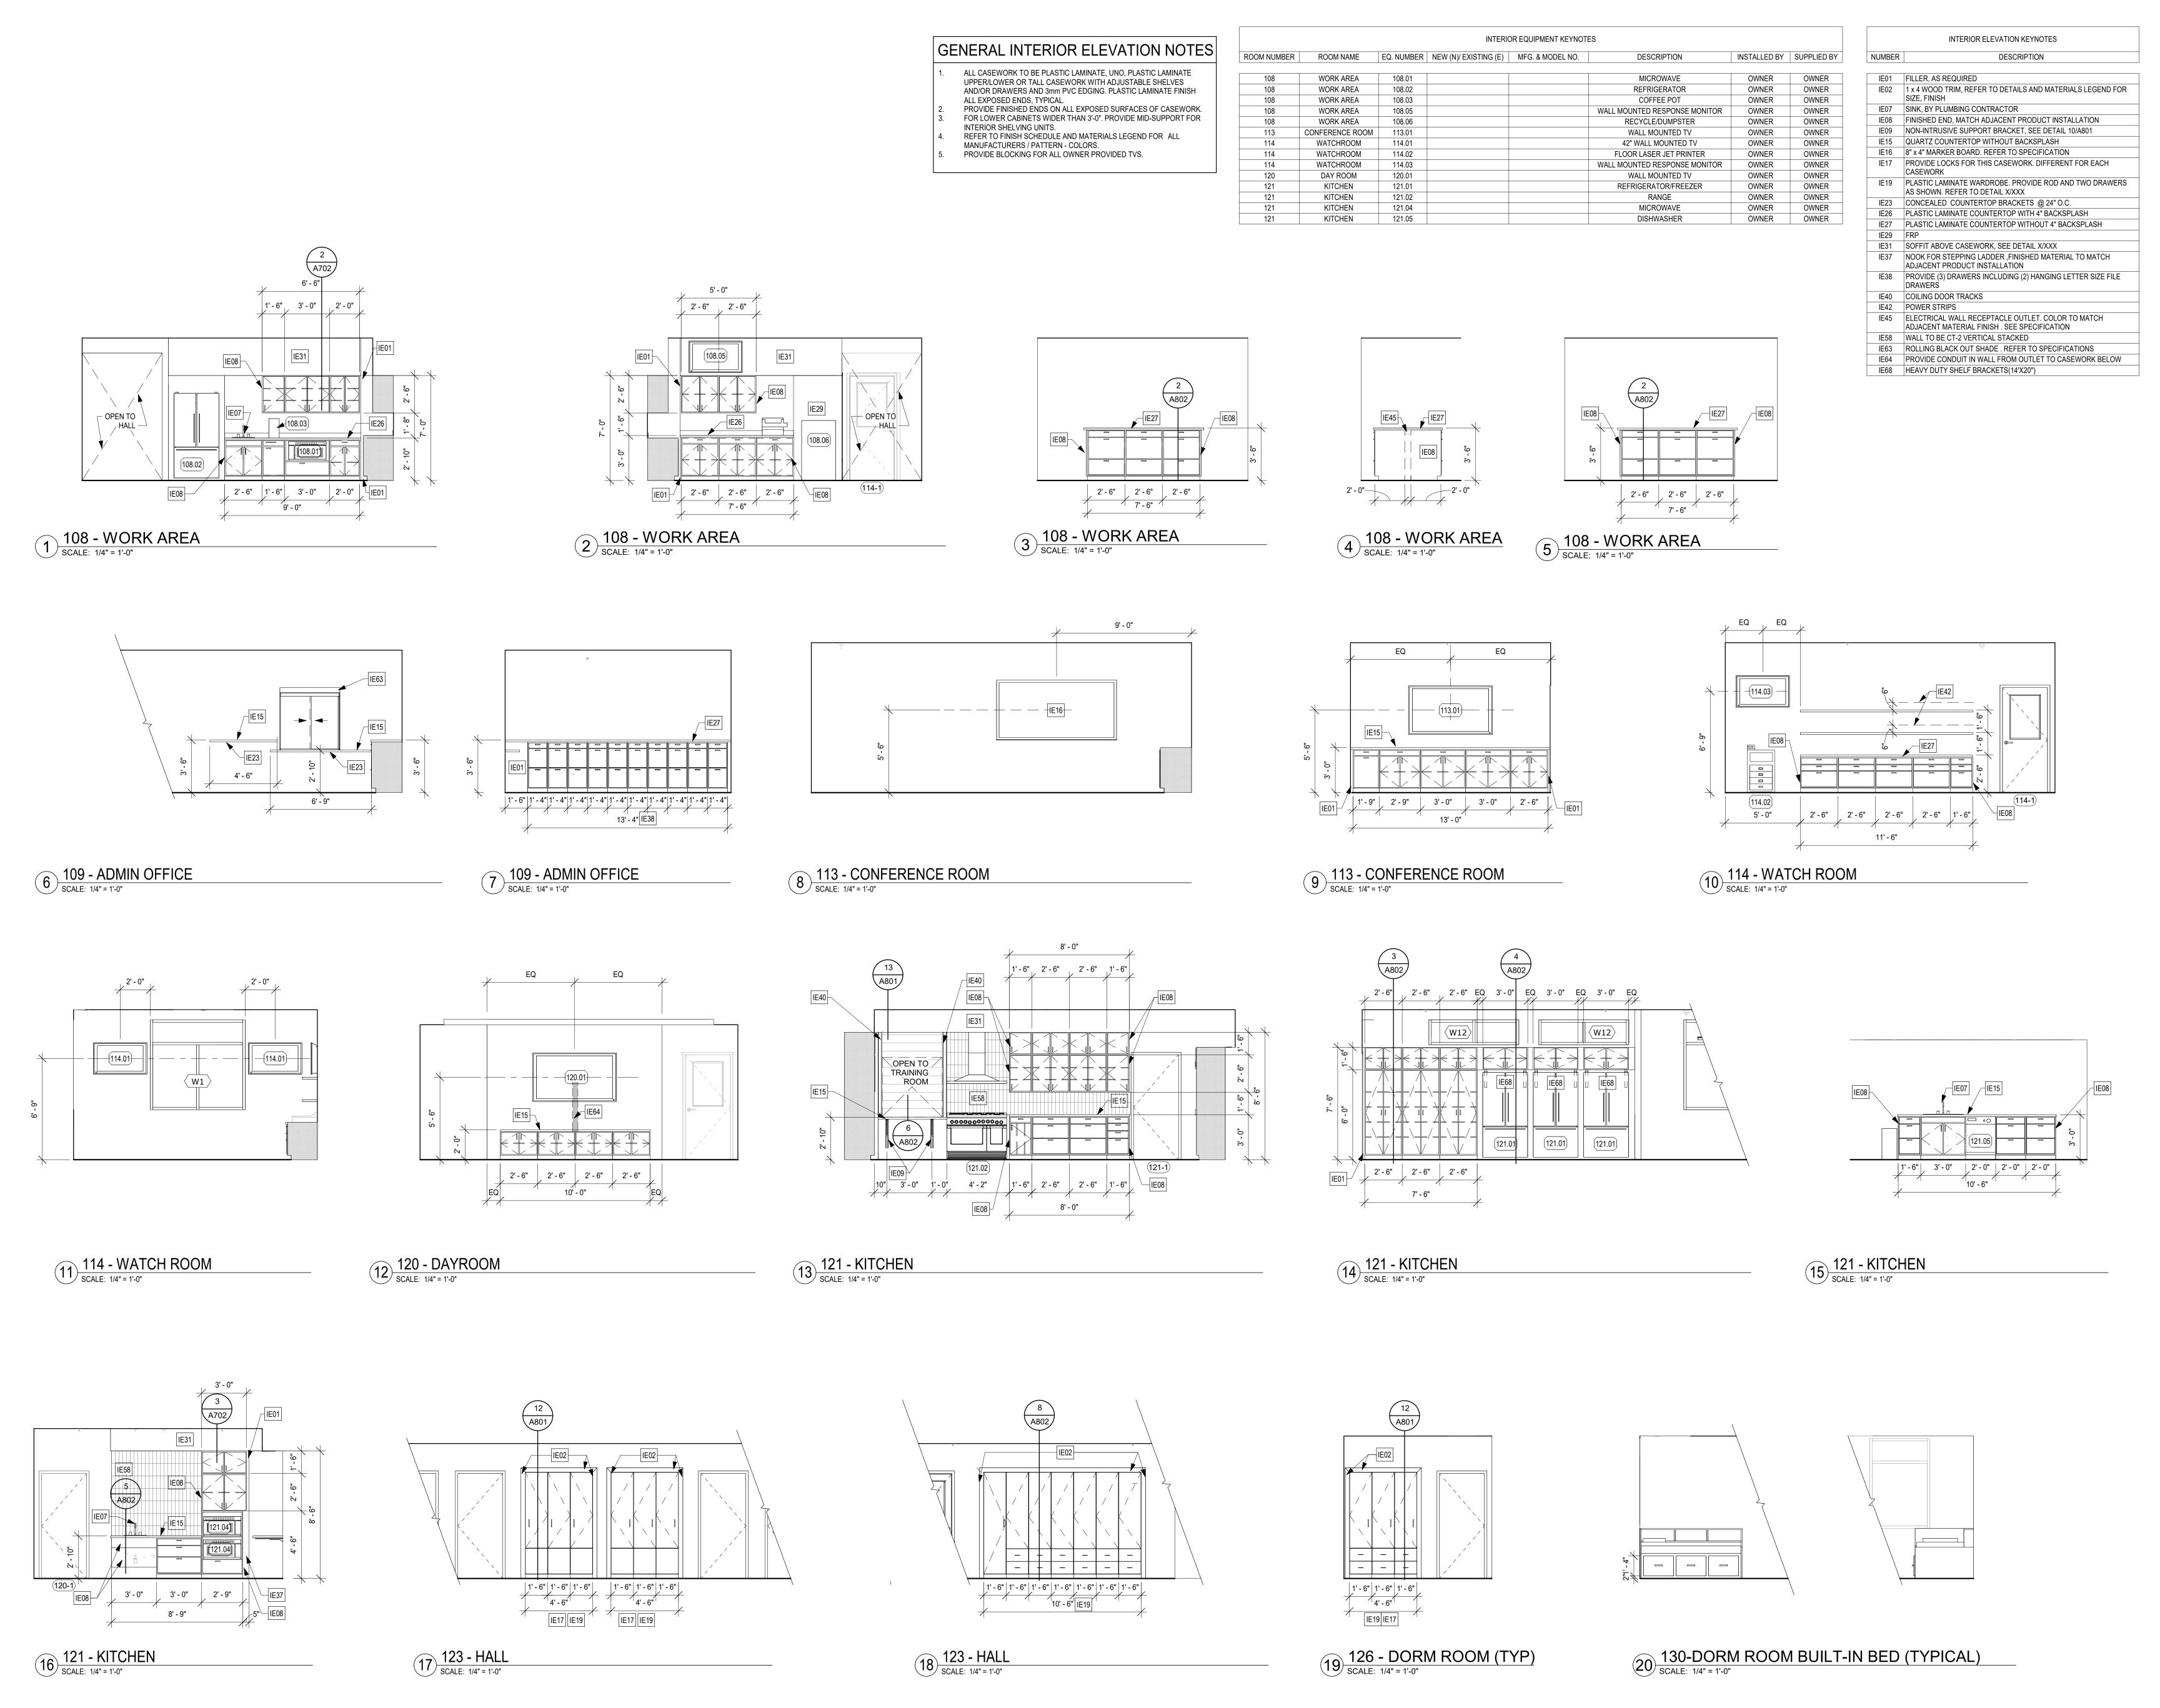



UNION GROVE YORKVILLE FIRE STATION CONSTRUCTION DOCUMENTS

204 E. Grand Avenue, Suite 200 Eau Claire, WI 54701 www.wendelcompanies.com p:716.688.0766 tf:877.293.6335

Wendel WD Architecture, Engineering, Surveying and Landscape Architecture, P.C

PROGRESS 04/30/25 NOT FOR CONSTRUCTION

NOTE:
THIS DOCUMENT, AND THE IDEAS AND DESIGNS INCORPORATED HEREIN, AS AN INSTRUMENT OF PROFESSIONAL SERVICE, IS THE PROPERTY OF THE ARCHITECT AND ENGINEER AND IS NOT TO BE USED IN WHOLE OR IN PART, FOR ANY OTHER PROJECT WITHOUT THE WRITTEN AUTHORIZATION OF THE ARCHITECT AND ENGINEER. UNAUTHORIZED ALTERATION OR ADDITION TO ANY SURVEY DRAWING, DESIGN, SPECIFICATION, PLAN OR REPORT IS DEPURIED IN ACCORPANCE WITH STATE LAW, CODE AND BULLES.


REVISIONS DWG. TITLE

INTERIOR ELEVATIONS

GENERIC SCALE BAR SCALE BAR SHOWN IS TWO INCHES ON THE ORIGINAL DRAWING. IF NOT TWO INCHES ON THIS SHEET, ADJUST ACCORDINGLY DATE 04/30/25 SCALE As indicated DWN. AKJ CHK. KSG

PROJ. No. 616501

DWG. No.

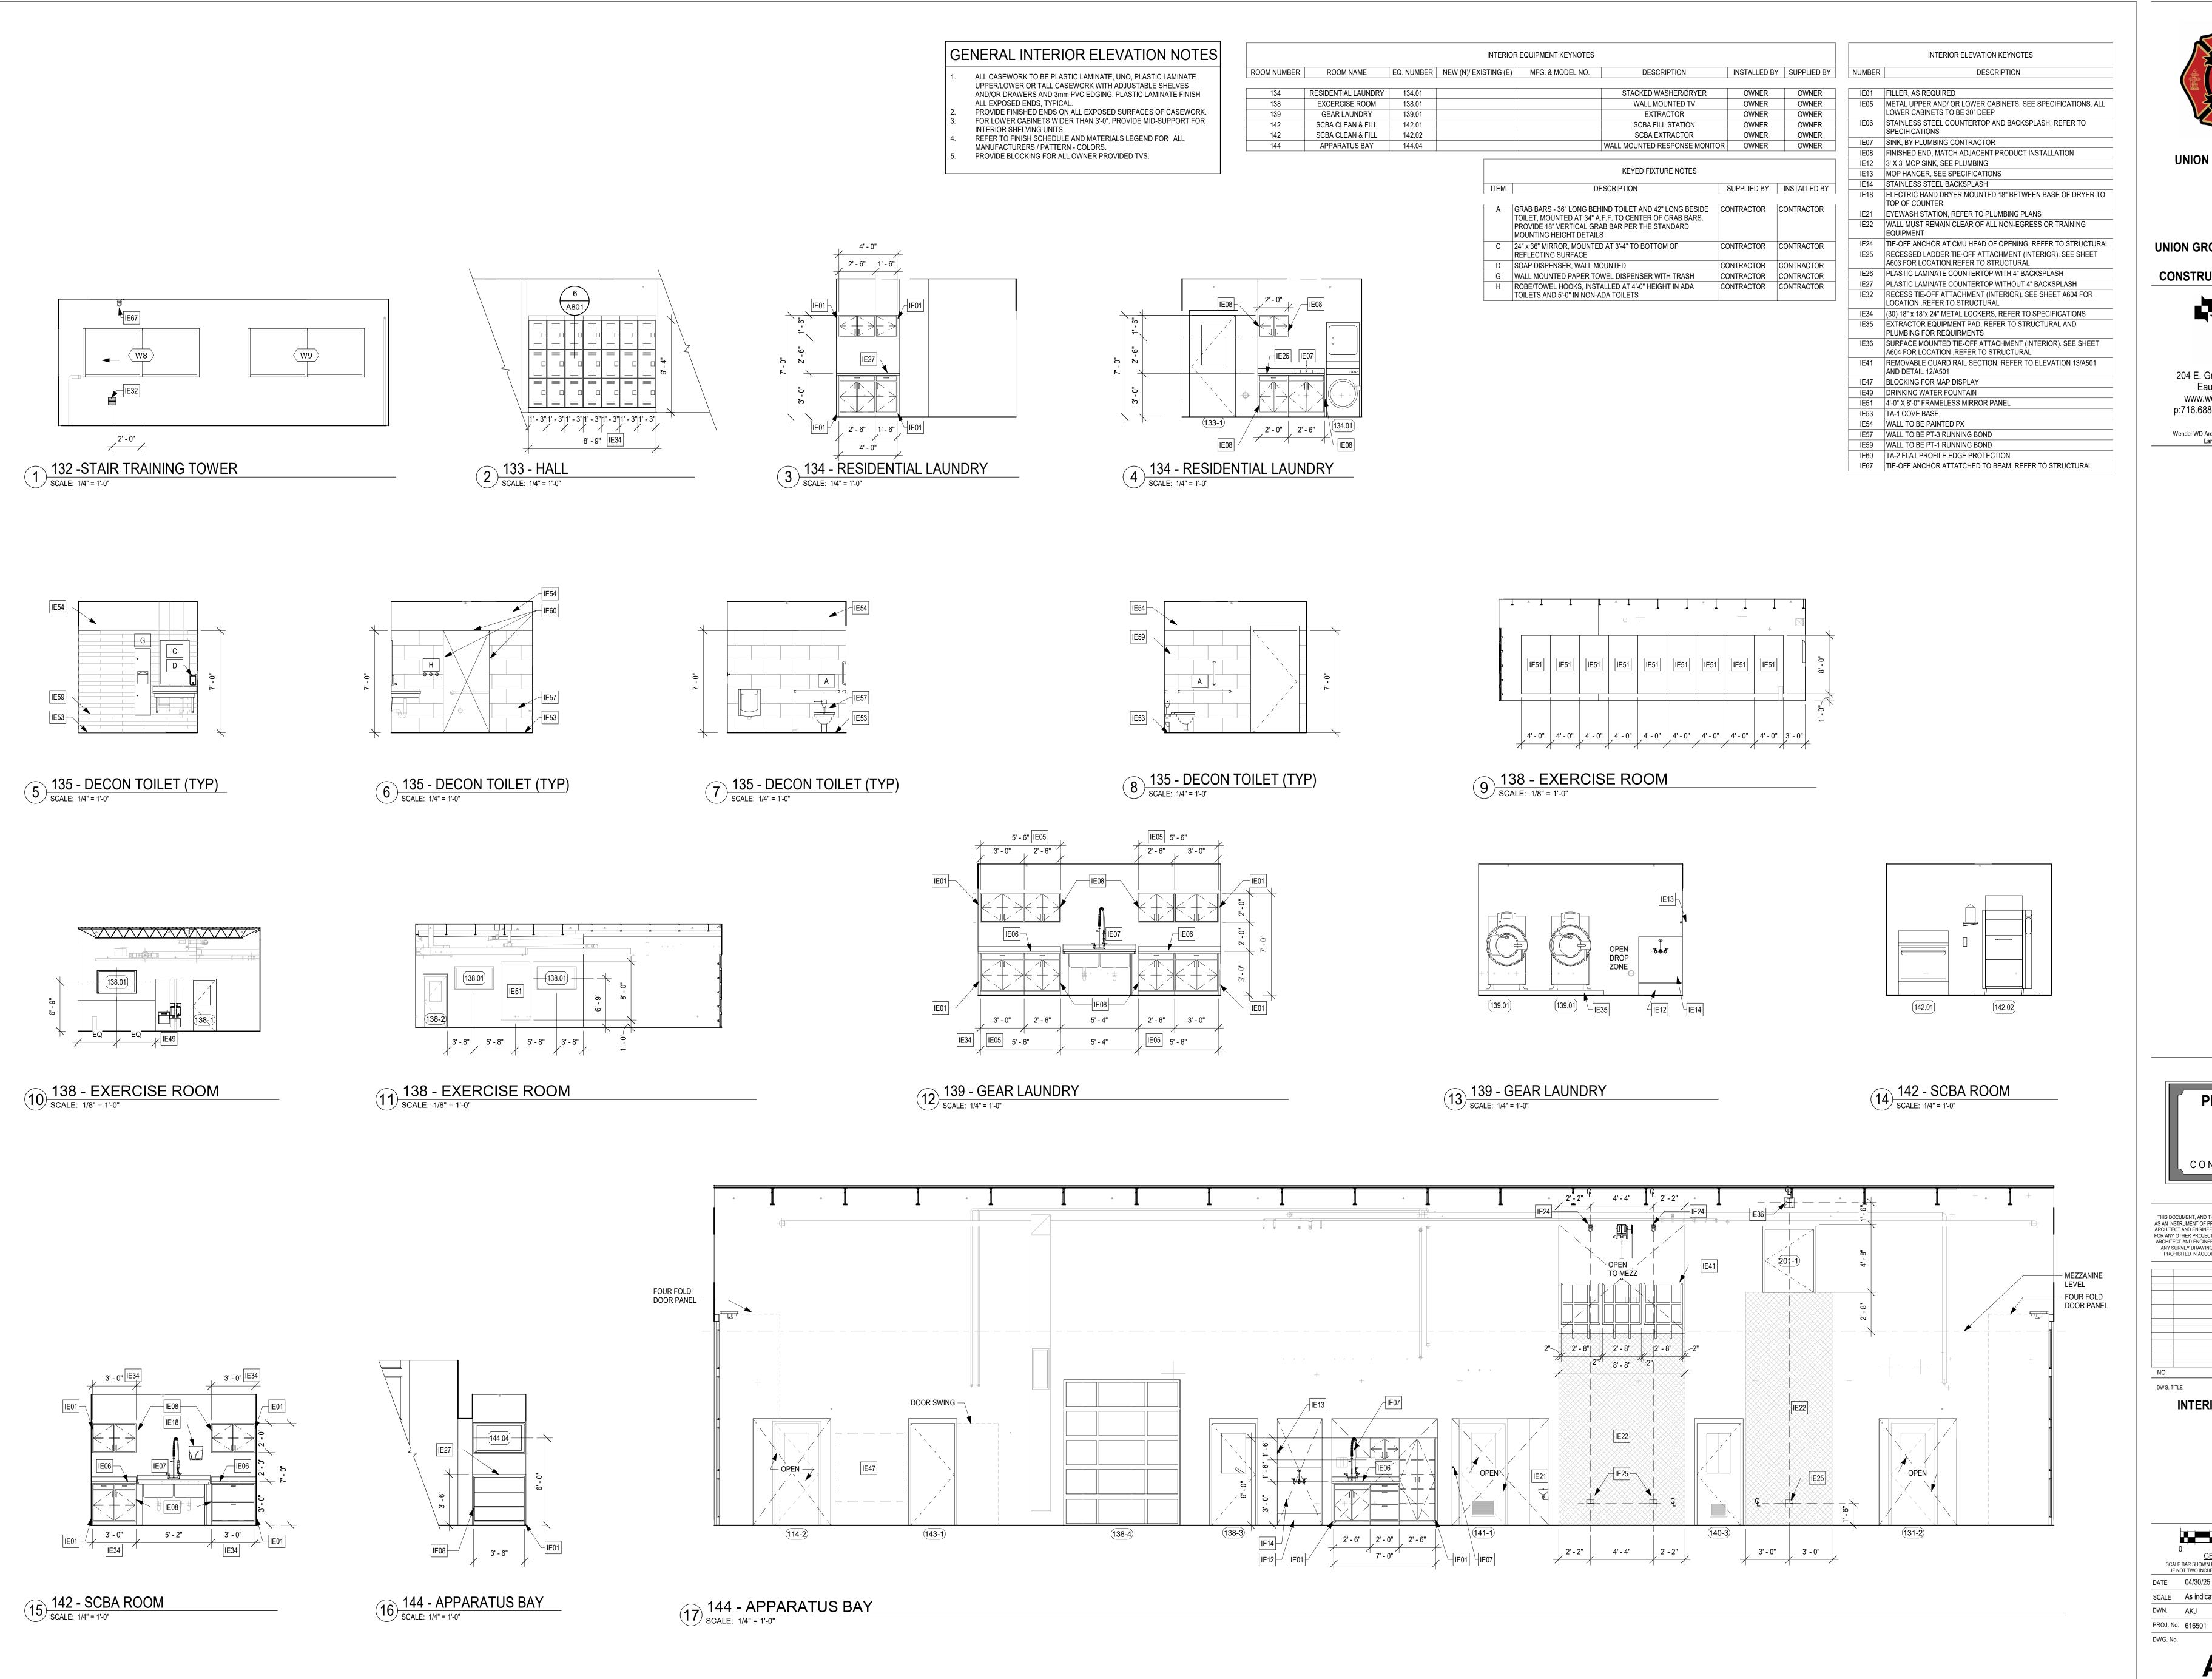



UNION GROVE YORKVILLE FIRE STATION CONSTRUCTION DOCUMENTS

Five Bugles

Five Bugles

Five Bugles

Five Bugles

Mitchell Associates

Architects

204 E. Grand Avenue, Suite 200

Eau Claire, WI 54701

www.wendelcompanies.com

p:716.688.0766 tf:877.293.6335

Wendel WD Architecture, Engineering, Surveying and Landscape Architecture, P.C

PROGRESS
PRINT
04/30/25
NOT FOR
CONSTRUCTION

NOTE:

THIS DOCUMENT, AND THE IDEAS AND DESIGNS INCORPORATED HEREIN, AS AN INSTRUMENT OF PROFESSIONAL SERVICE, IS THE PROPERTY OF THE ARCHITECT AND ENGINEER AND IS NOT TO BE USED IN WHOLE OR IN PART, FOR ANY OTHER PROJECT WITHOUT THE WRITTEN AUTHORIZATION OF THE ARCHITECT AND ENGINEER. UNAUTHORIZED ALTERATION OR ADDITION TO ANY SURVEY DRAWING, DESIGN, SPECIFICATION, PLAN OR REPORT IS PROHIBITED IN ACCORDANCE WITH STATE LAW, CODE AND RULES.

REVISIONS

INTERIOR ELEVATIONS

0 1" 2"


GENERIC SCALE BAR


SCALE BAR SHOWN IS TWO INCHES ON THE ORIGINAL DRAWING
IF NOT TWO INCHES ON THIS SHEET, ADJUST ACCORDINGLY


DATE 04/30/25


SCALE As indicated


DWN. AKJ CHK. KSG

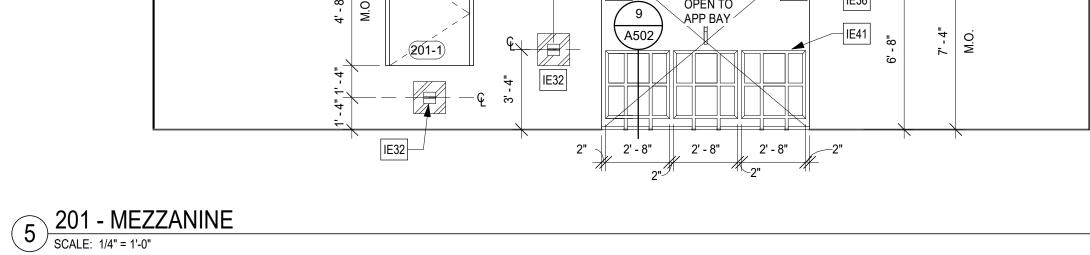


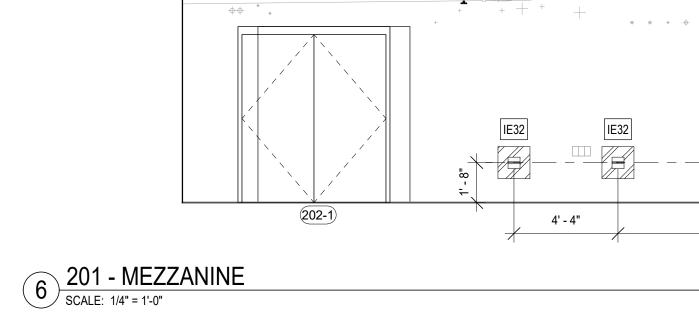

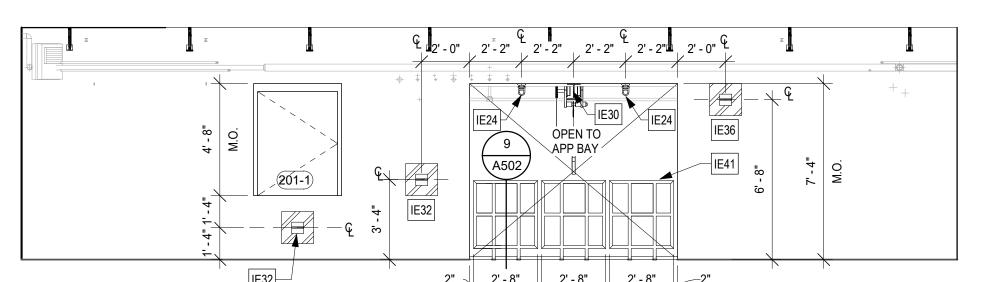

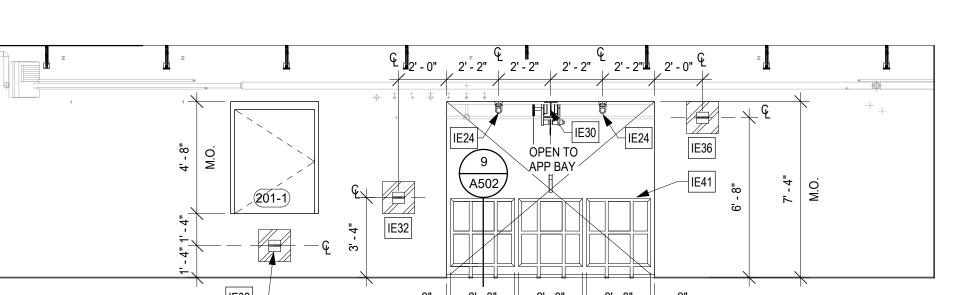


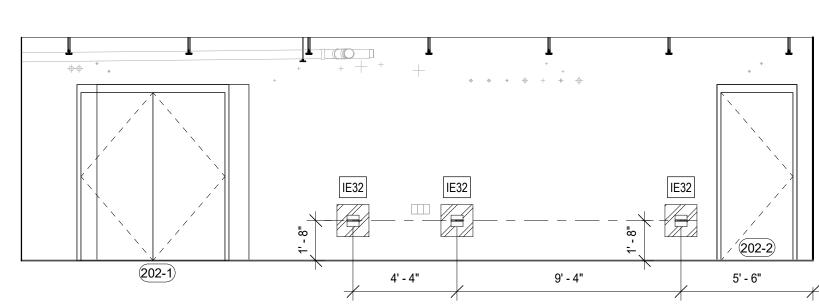

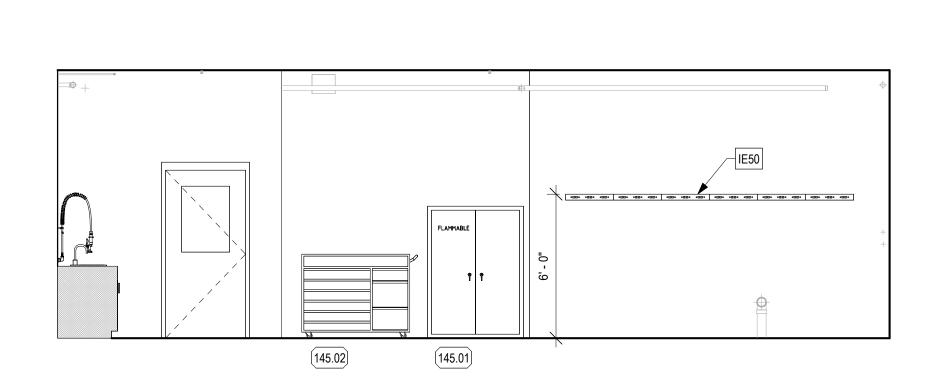

4 145 - WORKSHOP

SCALE: 1/4" = 1'-0"

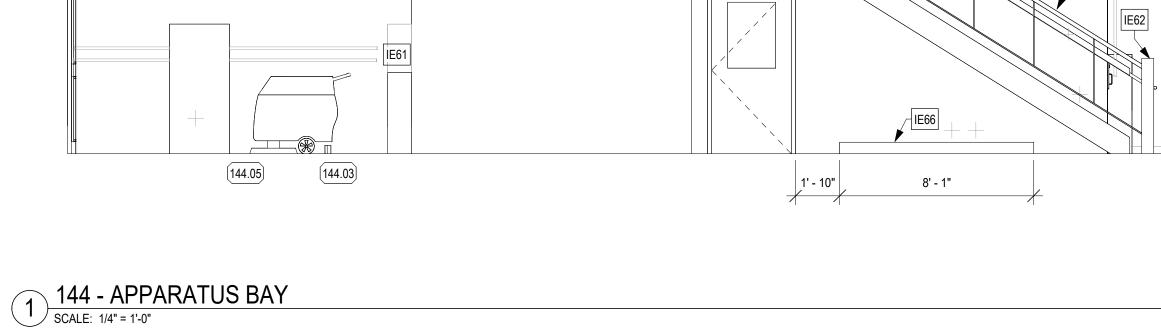


12' - 3" IE05

2' - 9" 2' - 0" 2' - 9" 2' - 9" 2' - 9" IE01

15' - 0" IE05

3 145 - WORKSHOP SCALE: 1/4" = 1'-0"

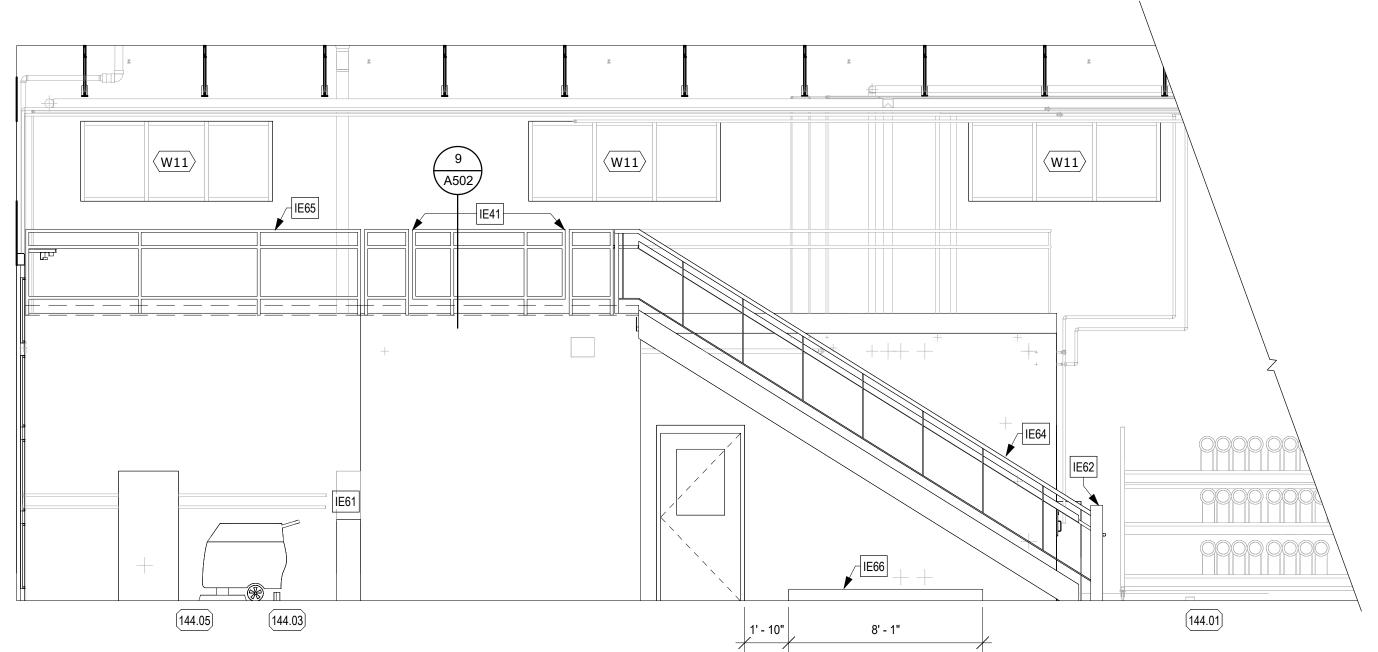

		\\#	
8			
IE62	HE62 (146-1)	IE62	144.01

H + + + + + + + + + + + + + + + + + + +	

2 144 - APPARATUS BAY
SCALE: 1/4" = 1'-0"

PROVIDE BLOCKING FOR ALL OWNER PROVIDED TVS.

1. ALL CASEWORK TO BE PLASTIC LAMINATE, UNO, PLASTIC LAMINATE UPPER/LOWER OR TALL CASEWORK WITH ADJUSTABLE SHELVES AND/OR DRAWERS AND 3mm PVC EDGING. PLASTIC LAMINATE FINISH ALL EXPOSED ENDS, TYPICAL.				RIOR EQUIPMENT KEYNO	EQUIPMENT KEYNOTES			
1.	ALL CASEWORK TO BE PLASTIC LAMINATE. UNO. PLASTIC LAMINATE	ROOM NUMBER	ROOM NAME	EQ. NUMBER	NEW (N)/ EXISTING (E)	MFG. & MODEL NO.	DESCRIPTION	IN
"	UPPER/LOWER OR TALL CASEWORK WITH ADJUSTABLE SHELVES	144	APPARATUS BAY	144.01			HOSE CART	
		144	APPARATUS BAY				FLOOR SCRUBBER	
2.	PROVIDE FINISHED ENDS ON ALL EXPOSED SURFACES OF CASEWORK.	144	APPARATUS BAY	144.05			OIL CAN CART	
3.	FOR LOWER CABINETS WIDER THAN 3'-0". PROVIDE MID-SUPPORT FOR INTERIOR SHELVING UNITS.	145	WORK SHOP	145.01			FIRE SAFETY CABINET	
4.	REFER TO FINISH SCHEDULE AND MATERIALS LEGEND FOR ALL	145	WORK SHOP	145.02			TOOL BOX	
	MANUFACTURERS / PATTERN - COLORS.							

				INTERIOR ELEVATION KEYNOTES
I	INSTALLED BY	SUPPLIED BY	NUMBER	DESCRIPTION
	OWNER	OWNER	IE01	FILLER, AS REQUIRED
ı	OWNER	OWNER	IE05	METAL UPPER AND/ OR LOWER CABINETS, SEE SPECIFICATIONS. ALL
İ	OWNER	OWNER		LOWER CABINETS TO BE 30" DEEP
	OWNER	OWNER	IE07	SINK, BY PLUMBING CONTRACTOR
ŀ	OWNER	OWNER	IE08	FINISHED END, MATCH ADJACENT PRODUCT INSTALLATION
L			IE09	NON-INTRUSIVE SUPPORT BRACKET, SEE DETAIL 10/A801
			IE10	PEG BOARD
			IE11	BUTCHER BLOCK COUNTERTOP WITHOUT BACKSPLASH
			IE24	TIE-OFF ANCHOR AT CMU HEAD OF OPENING, REFER TO STRUCTURAL

IE32 RECESS TIE-OFF ATTACHMENT (INTERIOR). SEE SHEET A604 FOR

IE36 SURFACE MOUNTED TIE-OFF ATTACHMENT (INTERIOR). SEE SHEET

IE41 REMOVABLE GUARD RAIL SECTION. REFER TO ELEVATION 13/A501

IE61 12" DEEP SHROUD FOR MANIFOLD PROTECTION. REFER TO MECHANICAL DRAWINGS

IE30 HOIST BEAM , REFER TO STRUCTURAL AND SPEC

A604 FOR LOCATION .REFER TO STRUCTURAL

LOCATION .REFER TO STRUCTURAL

IE50 (6) MOP HANGERS. SEE SPECIFICATIONS

IE62 PIPE BOLLARD, SEE DETAIL 4/A302 IE64 STAIR RAILING . REFER TO DETAIL X/A502 IE65 MEZZANINE RAILING . REFER TO DETAIL 12/A501 IE66 6" RAISED CONCRETE SLAB FOR CANE DETECTION

AND DETAIL 12/A501



UNION GROVE, WI 53182

UNION GROVE YORKVILLE FIRE STATION CONSTRUCTION DOCUMENTS

204 E. Grand Avenue, Suite 200 Eau Claire, WI 54701 www.wendelcompanies.com p:716.688.0766 tf:877.293.6335

Wendel WD Architecture, Engineering, Surveying and Landscape Architecture, P.C

PROGRESS CONSTRUCTION

NOTE:
THIS DOCUMENT, AND THE IDEAS AND DESIGNS INCORPORATED HEREIN, AS AN INSTRUMENT OF PROFESSIONAL SERVICE, IS THE PROPERTY OF THE ARCHITECT AND ENGINEER AND IS NOT TO BE USED IN WHOLE OR IN PART, FOR ANY OTHER PROJECT WITHOUT THE WRITTEN AUTHORIZATION OF THE ARCHITECT AND ENGINEER. UNAUTHORIZED ALTERATION OR ADDITION TO ANY SURVEY DRAWING, DESIGN, SPECIFICATION, PLAN OR REPORT IS PROHIBITED IN ACCORDANCE WITH STATE LAW, CODE AND RULES.


REVISIONS

INTERIOR ELEVATIONS

SCALE BAR SHOWN IS TWO INCHES ON THE ORIGINAL DRAWING. IF NOT TWO INCHES ON THIS SHEET, ADJUST ACCORDINGLY

DATE 04/30/25 SCALE As indicated CHK. KSG PROJ. No. 616501

DWG. No.

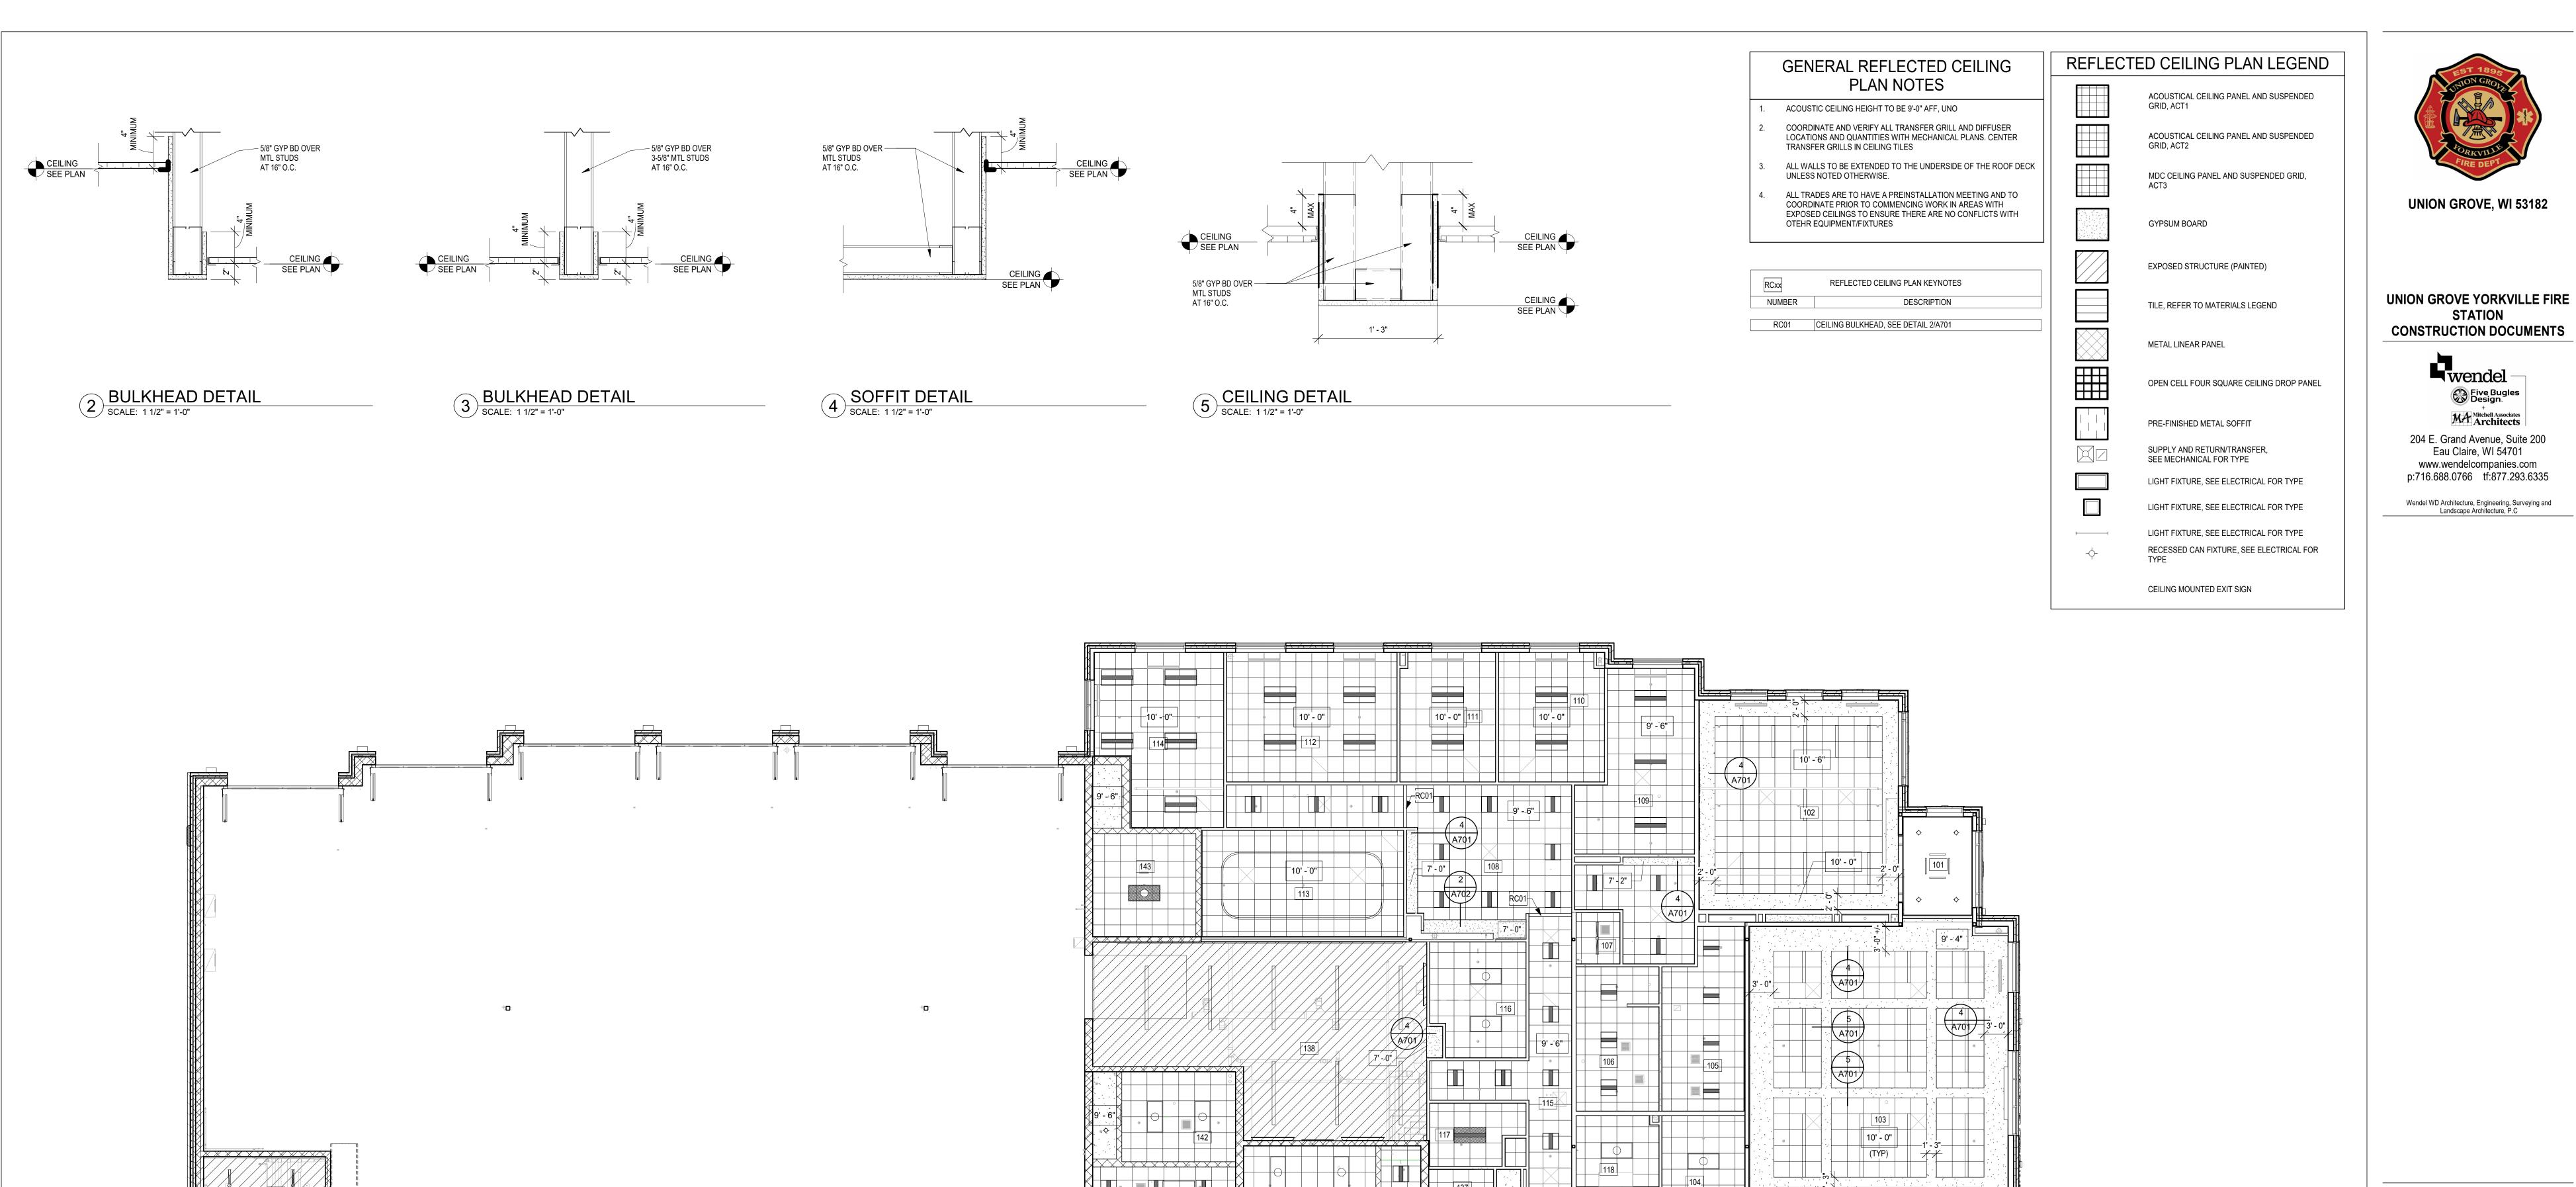

STATION

PROGRESS NOT FOR CONSTRUCTION

NOTE:
THIS DOCUMENT, AND THE IDEAS AND DESIGNS INCORPORATED HEREIN, AS AN INSTRUMENT OF PROFESSIONAL SERVICE, IS THE PROPERTY OF THE ARCHITECT AND ENGINEER AND IS NOT TO BE USED IN WHOLE OR IN PART, FOR ANY OTHER PROJECT WITHOUT THE WRITTEN AUTHORIZATION OF THE ARCHITECT AND ENGINEER. UNAUTHORIZED ALTERATION OR ADDITION TO ANY SURVEY DRAWING, DESIGN, SPECIFICATION, PLAN OR REPORT IS DEPURIED IN ACCORPANCE WITH STATE LAW, CODE AND BULLES.

REVISIONS DWG. TITLE

FIRST FLOOR REFLECTED **CEILING PLAN**


SCALE BAR SHOWN IS TWO INCHES ON THE ORIGINAL DRAWING IF NOT TWO INCHES ON THIS SHEET, ADJUST ACCORDINGLY SCALE As indicated


PROJ. No. 616501


A701


PLAN NORTH TRUE NORTH

122

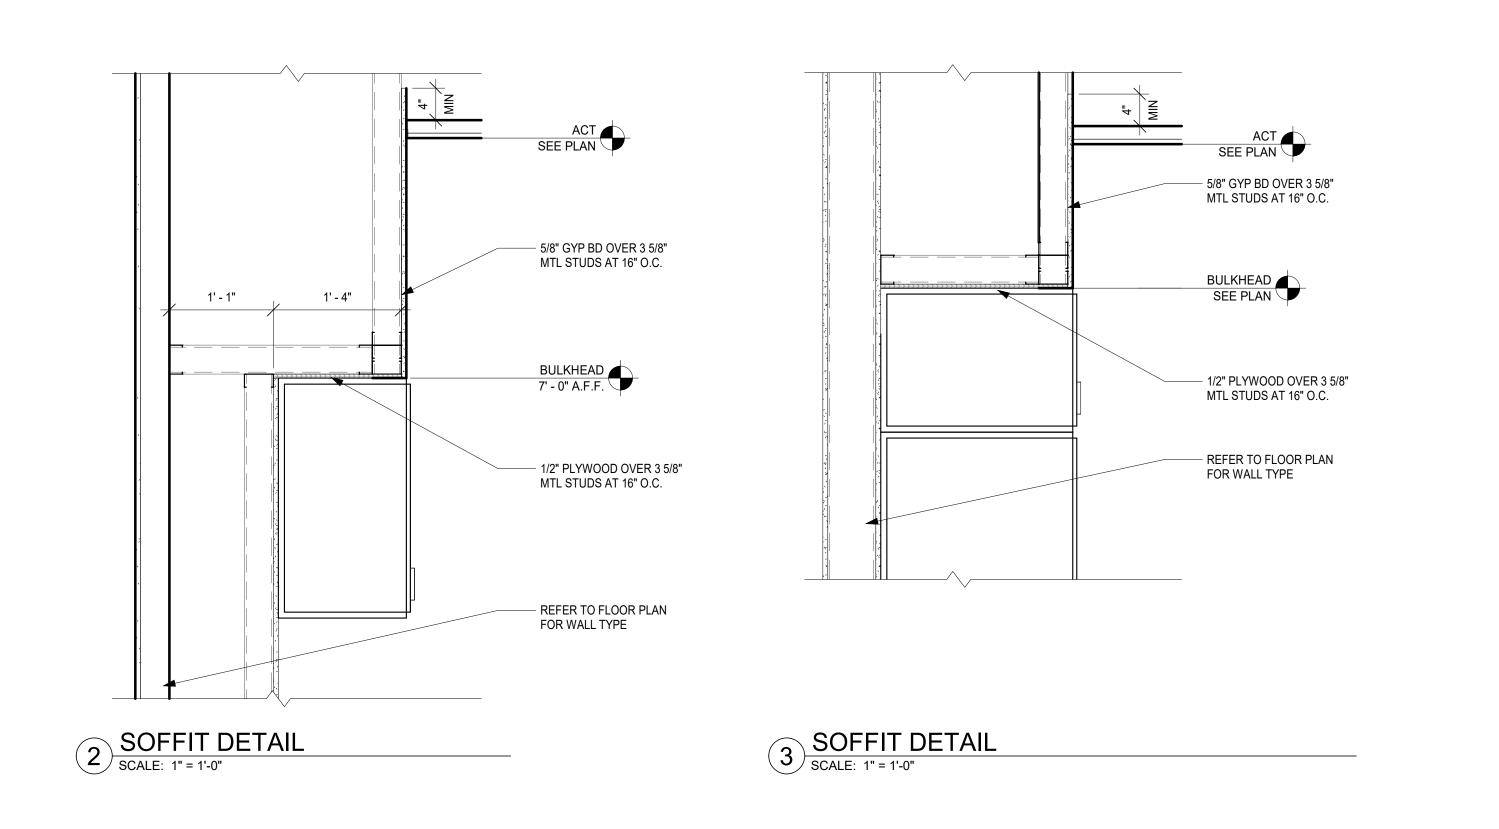

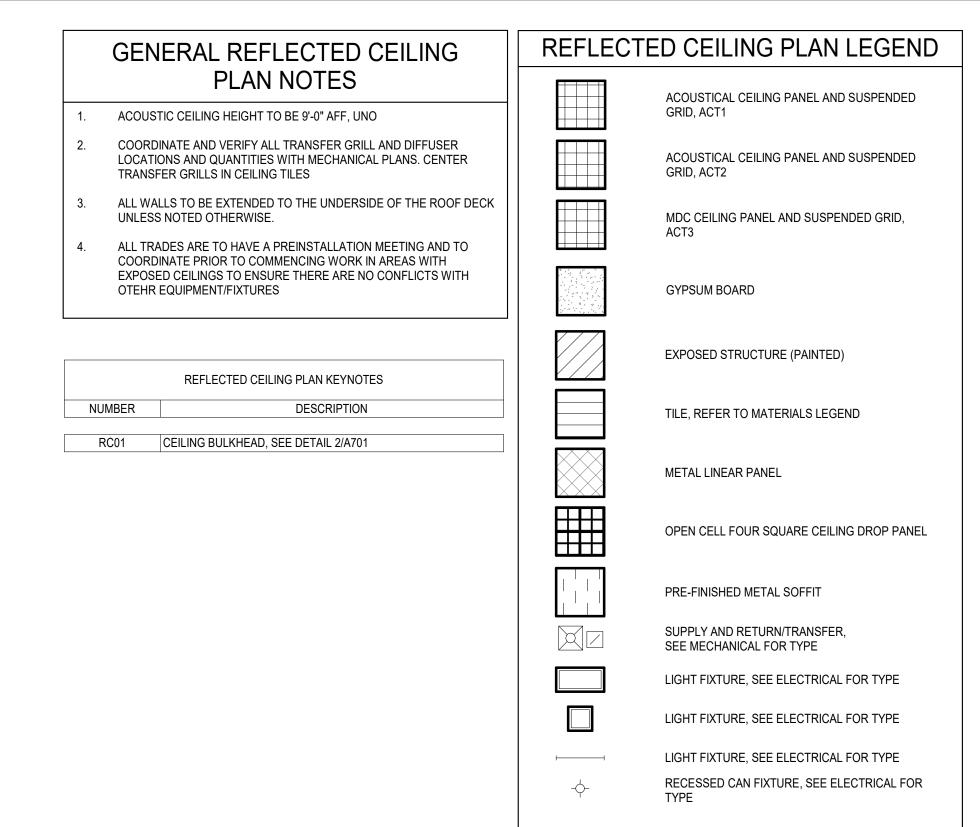

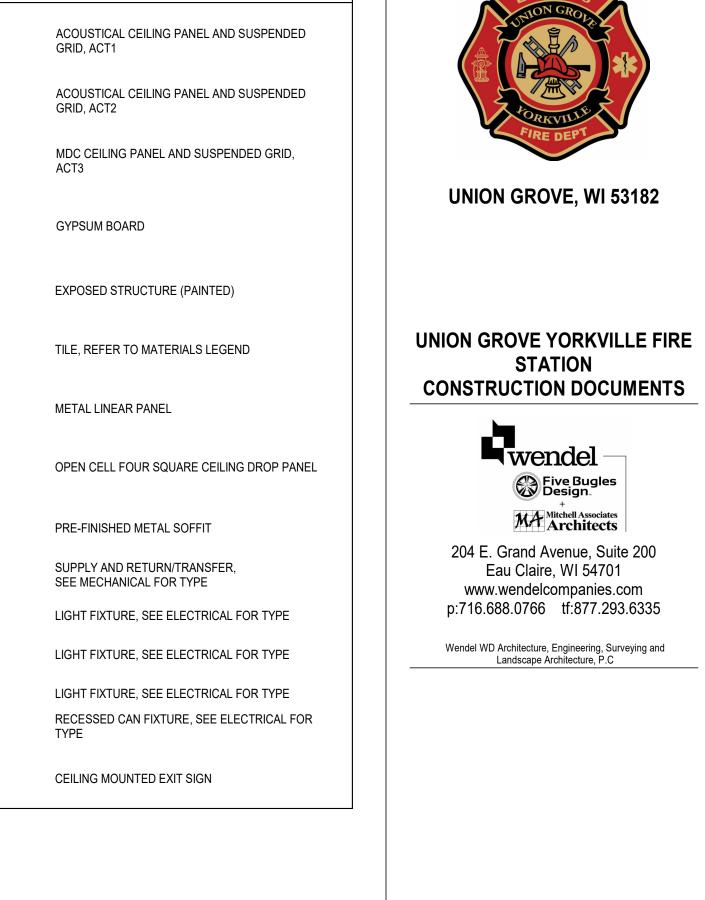

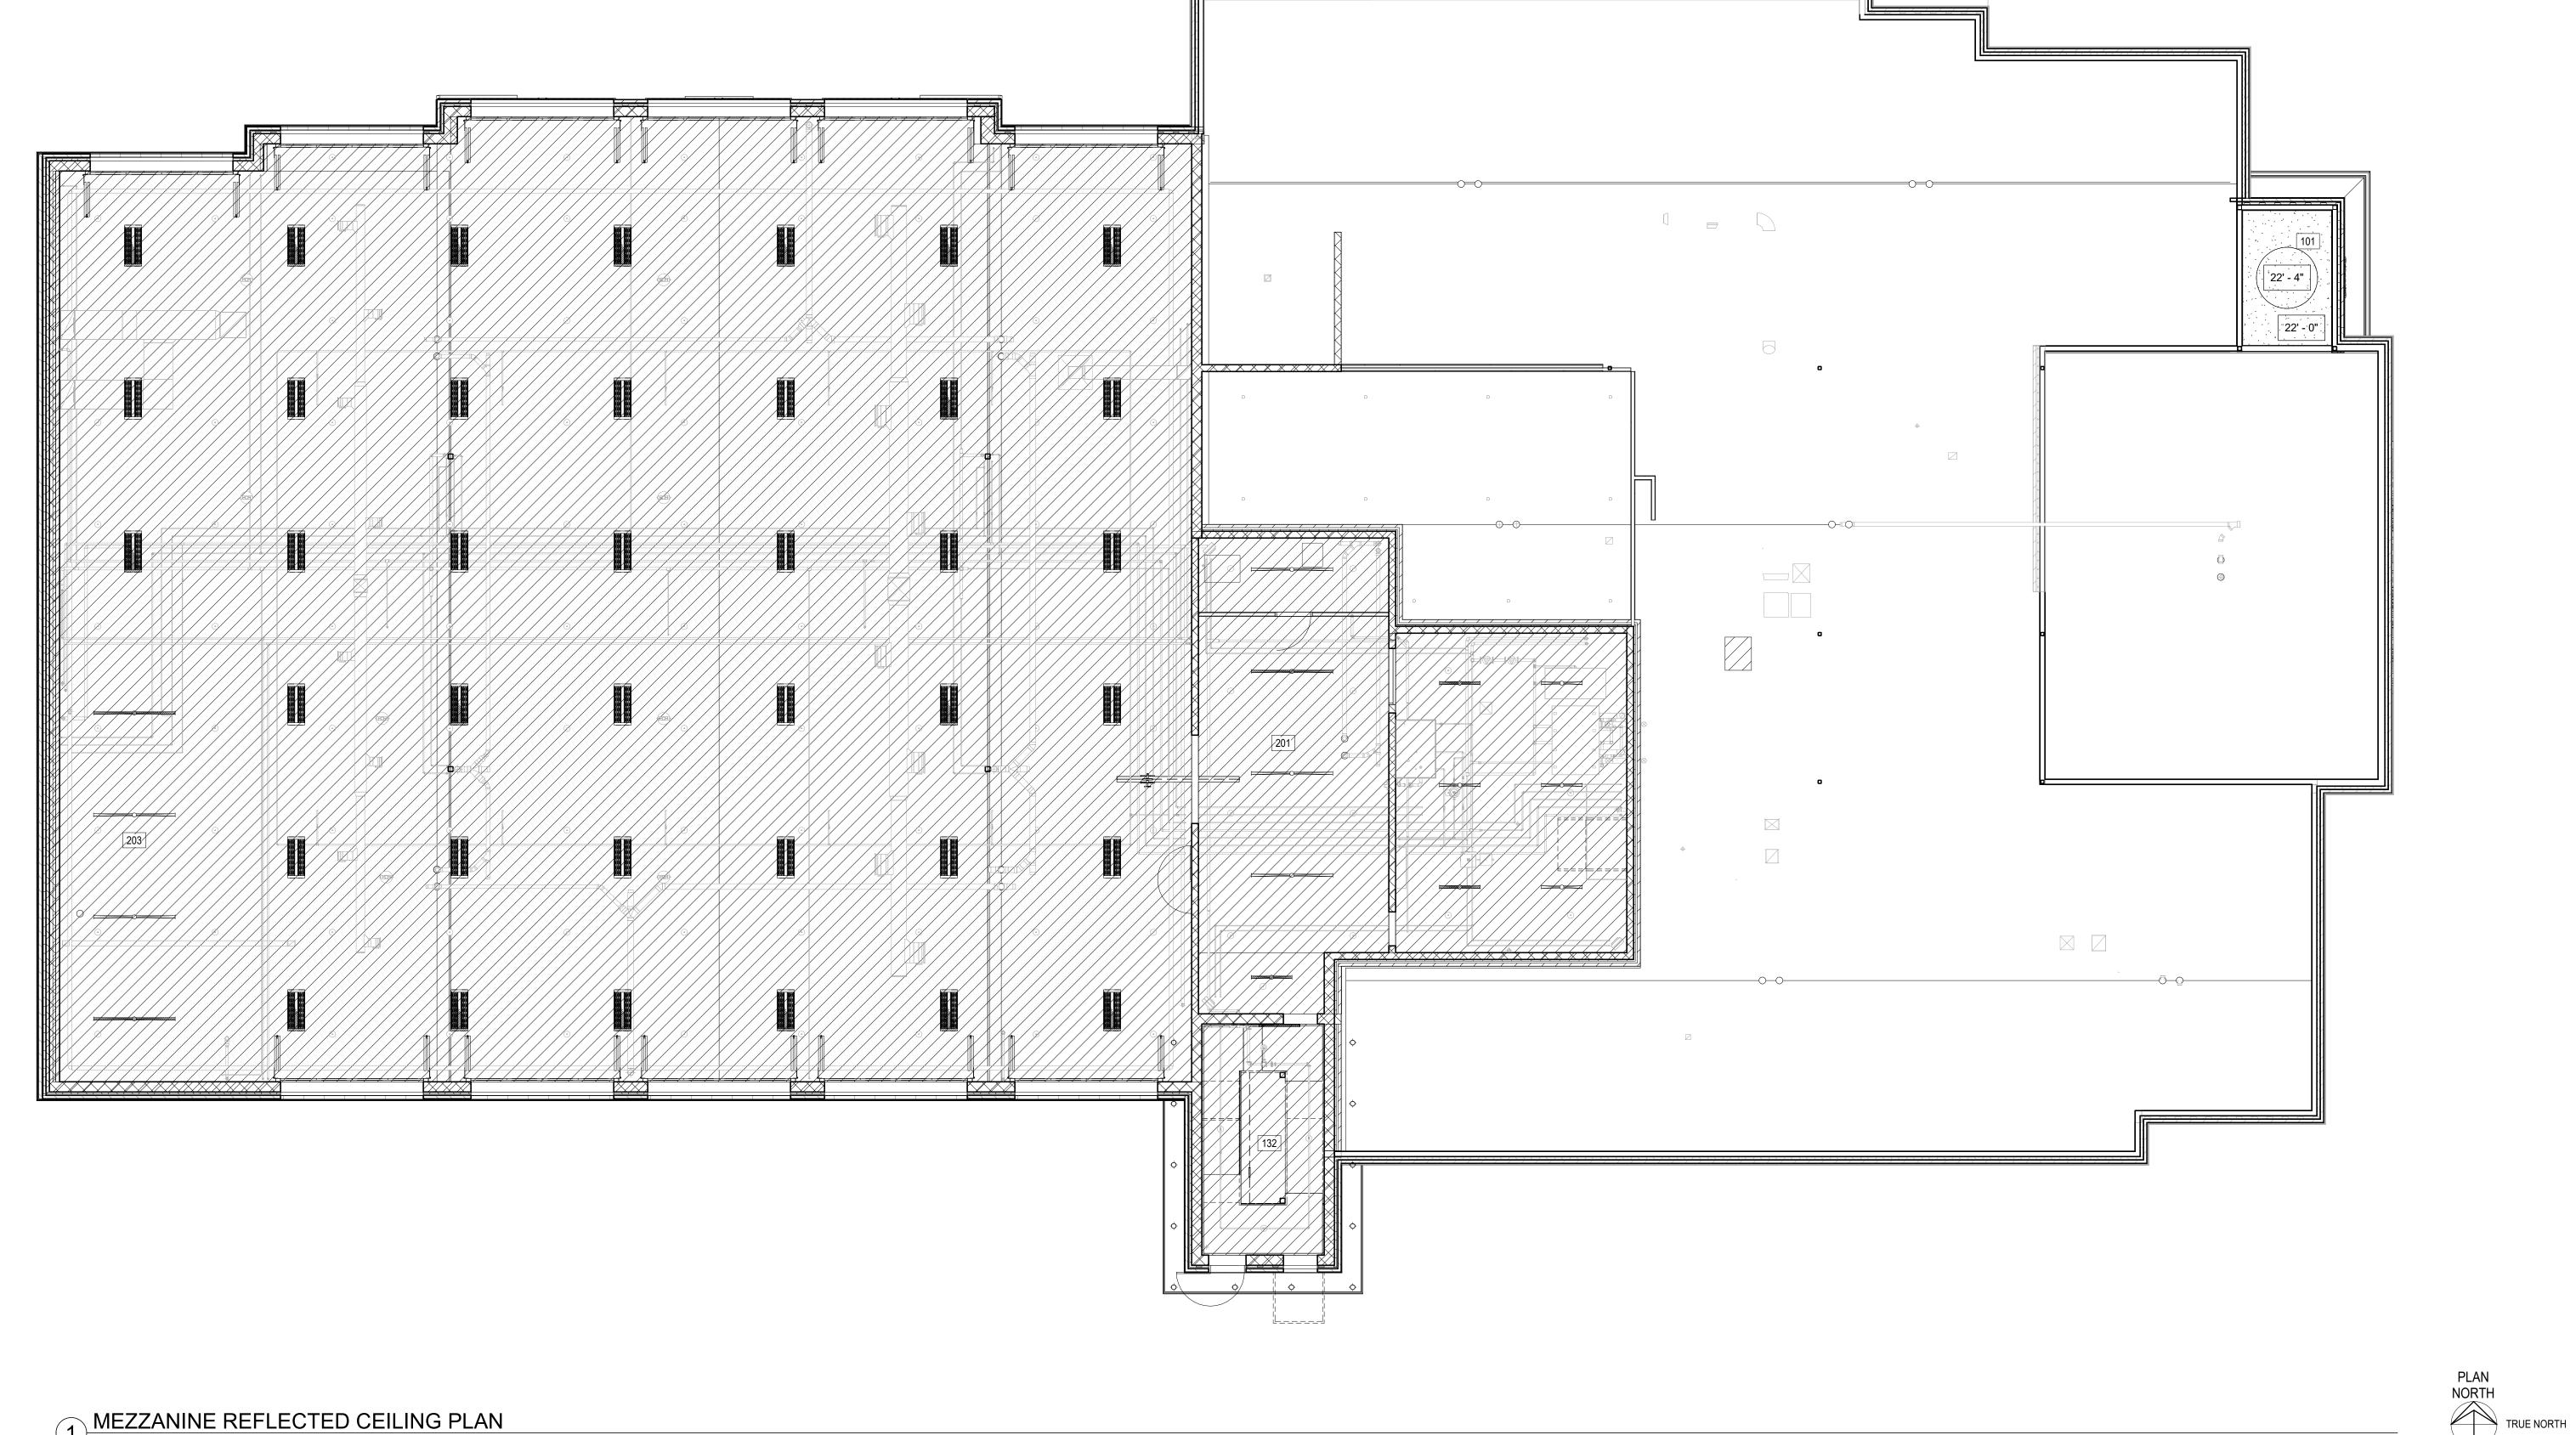

PROGRESS NOT FOR CONSTRUCTION

NOTE:
THIS DOCUMENT, AND THE IDEAS AND DESIGNS INCORPORATED HEREIN, AS AN INSTRUMENT OF PROFESSIONAL SERVICE, IS THE PROPERTY OF THE ARCHITECT AND ENGINEER AND IS NOT TO BE USED IN WHOLE OR IN PART, FOR ANY OTHER PROJECT WITHOUT THE WRITTEN AUTHORIZATION OF THE ARCHITECT AND ENGINEER. UNAUTHORIZED ALTERATION OR ADDITION TO ANY SURVEY DRAWING, DESIGN, SPECIFICATION, PLAN OR REPORT IS PROHIBITED IN ACCORDANCE WITH STATE LAW, CODE AND RULES.


MEZZANINE REFLECTED CEILING PLAN

SCALE BAR SHOWN IS TWO INCHES ON THE ORIGINAL DRAWING IF NOT TWO INCHES ON THIS SHEET, ADJUST ACCORDINGLY DATE 04/30/25 SCALE As indicated

MEZZANINE REFLECTED CEILING PLAN

SCALE: 1/8" = 1'-0"

PROJ. No. 616501 A702

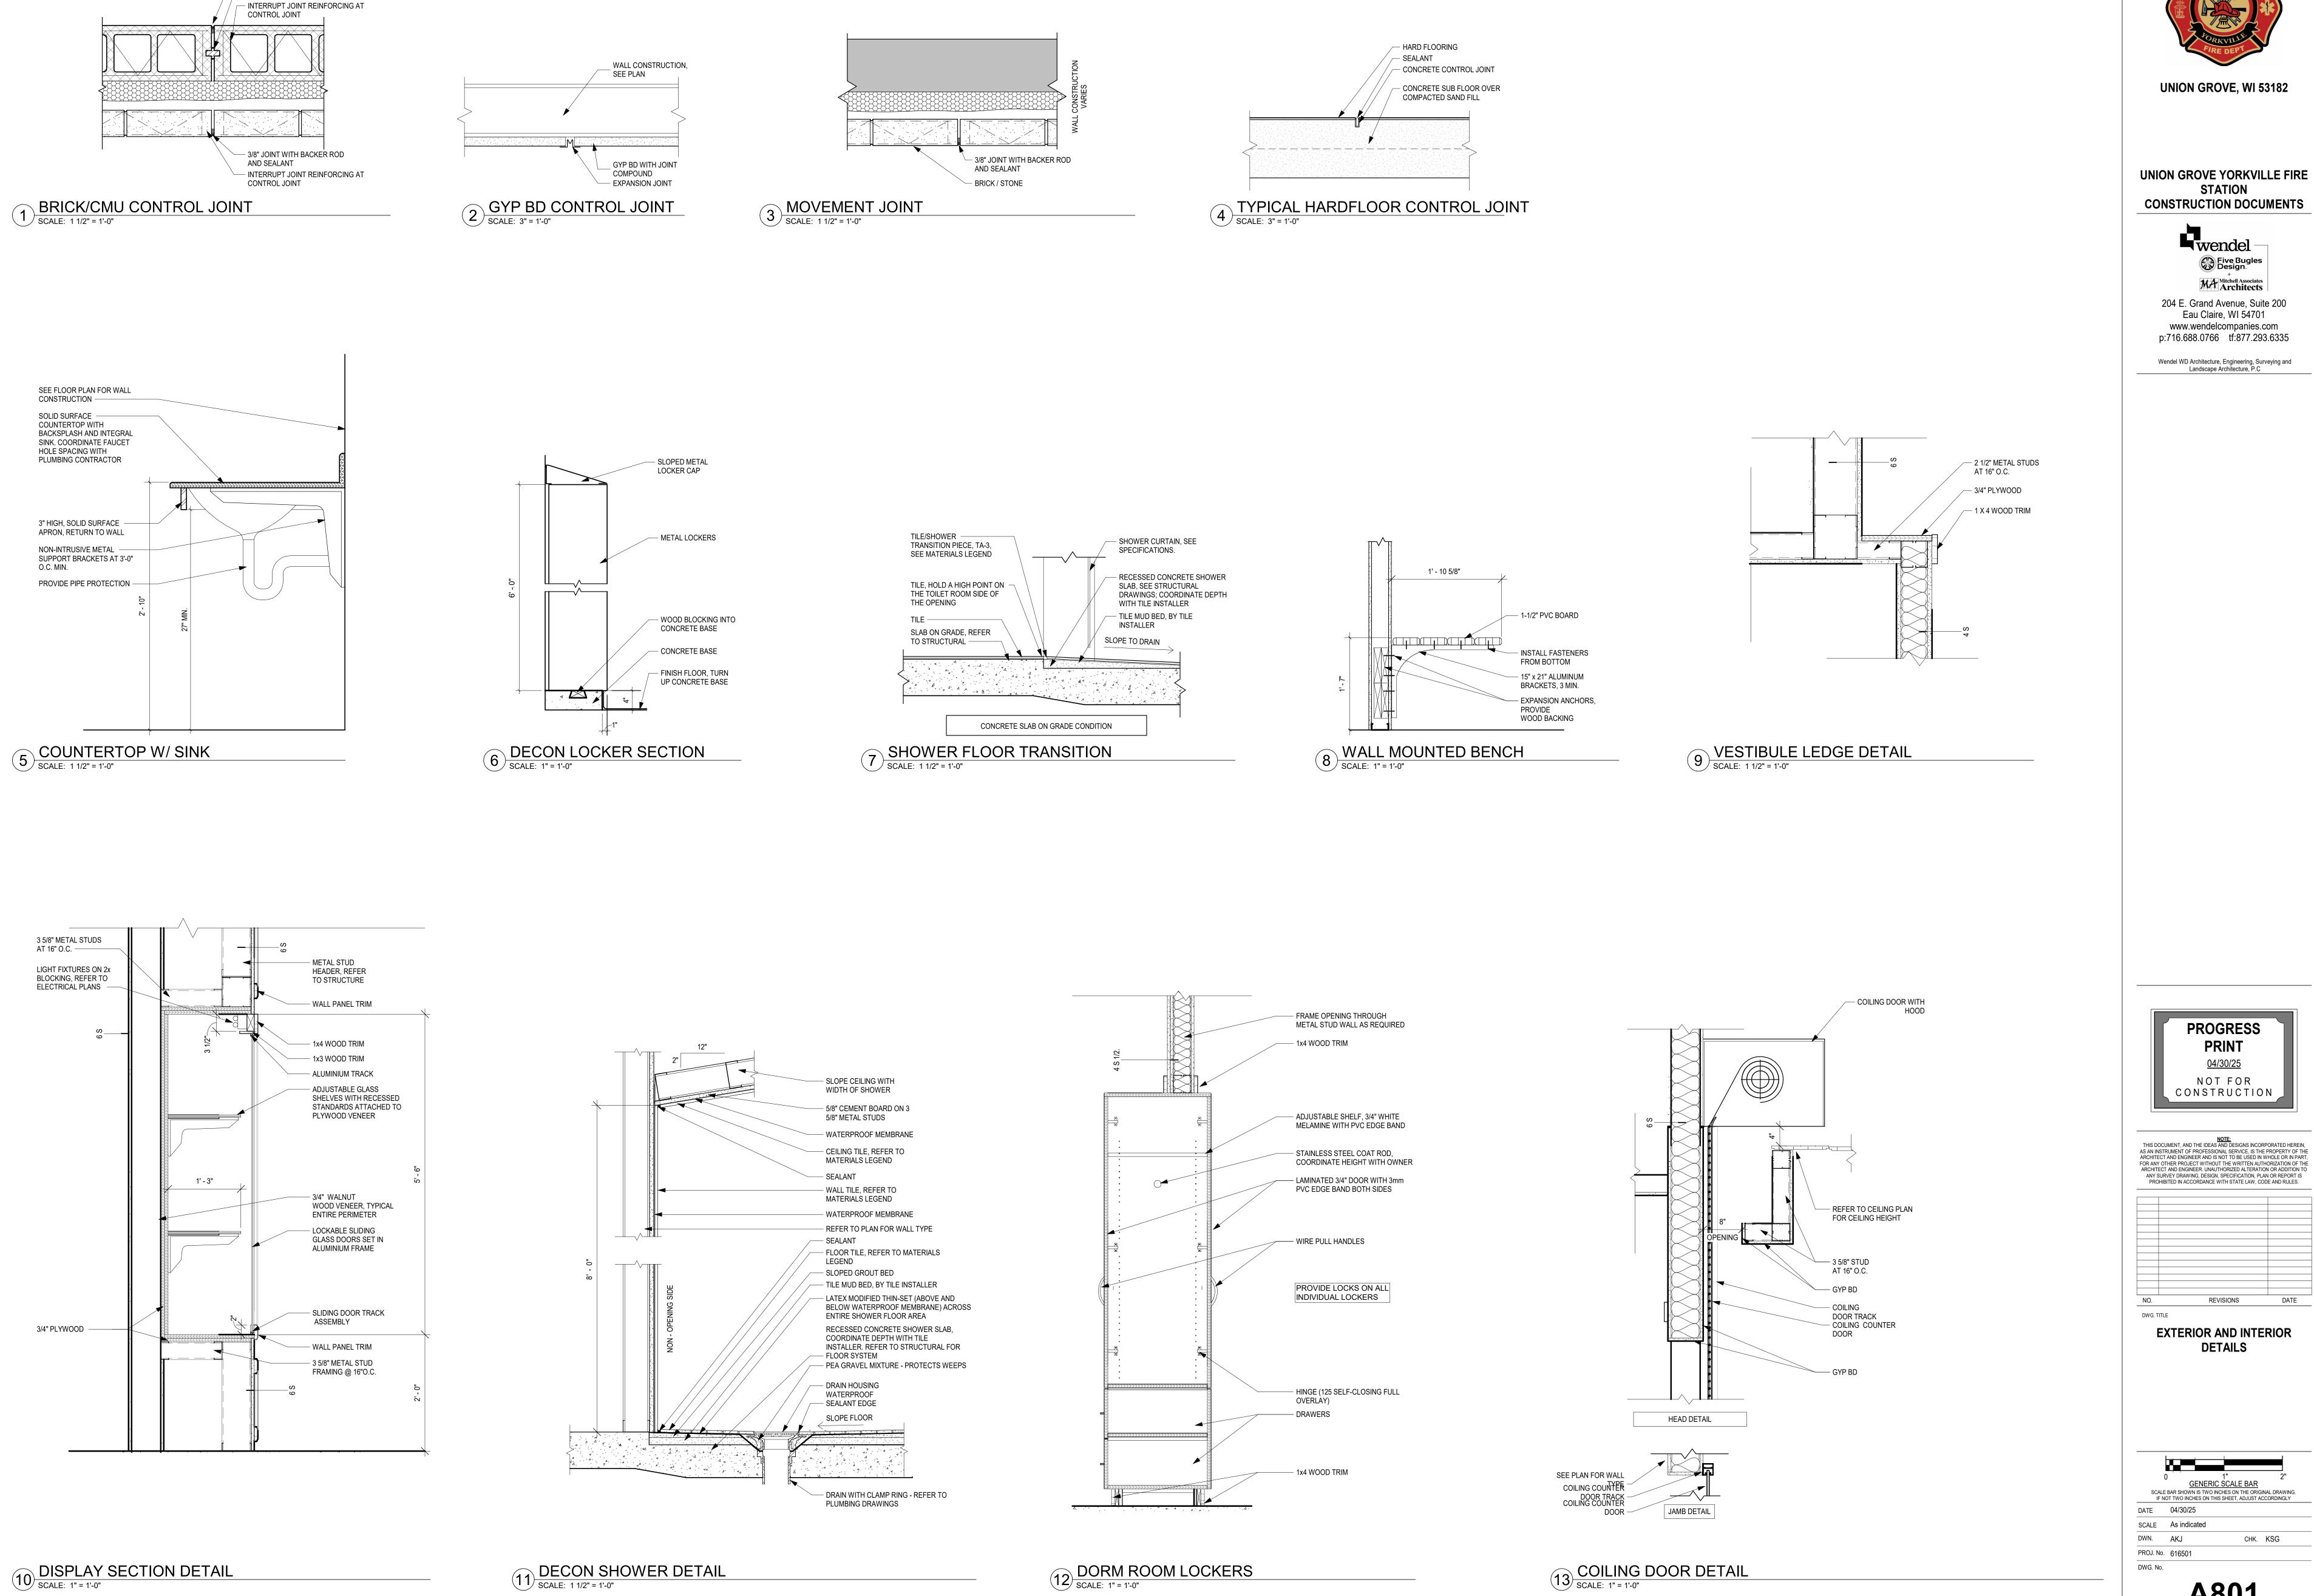

— 3/8" JOINT WITH BACKER ROD AND

PRE MOLDED RUBBER EXPANSION

A801

SCALE As indicated DWN. AKJ CHK. KSG PROJ. No. 616501 DWG. No.

GENERIC SCALE BAF

SCALE BAR SHOWN IS TWO INCHES ON THE ORIGINAL DRAWING. IF NOT TWO INCHES ON THIS SHEET, ADJUST ACCORDINGLY

PROGRESS

NOT FOR

CONSTRUCTION

REVISIONS

EXTERIOR AND INTERIOR


DETAILS


UNION GROVE, WI 53182


STATION

204 E. Grand Avenue, Suite 200 Eau Claire, WI 54701 www.wendelcompanies.com p:716.688.0766 tf:877.293.6335

Wendel WD Architecture, Engineering, Surveying and Landscape Architecture, P.C

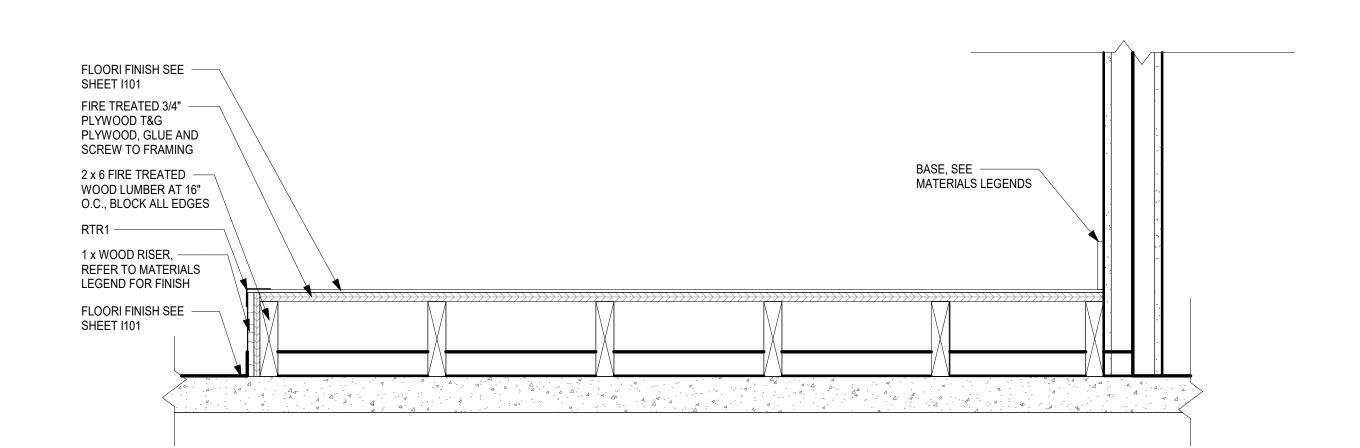


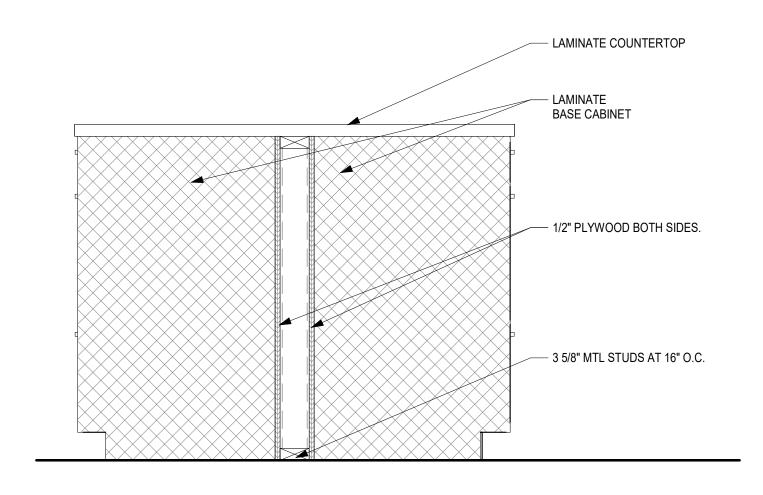


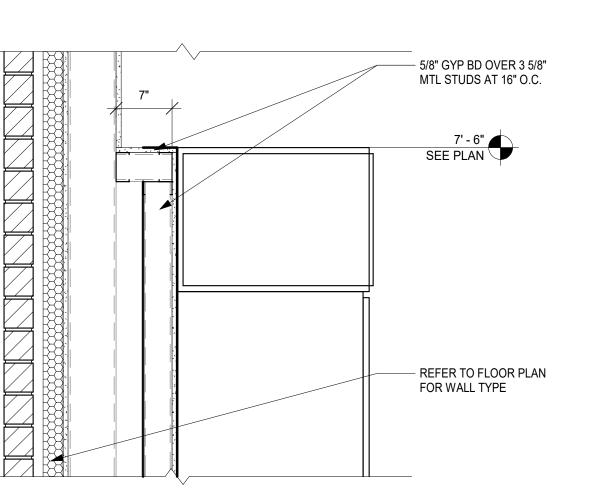






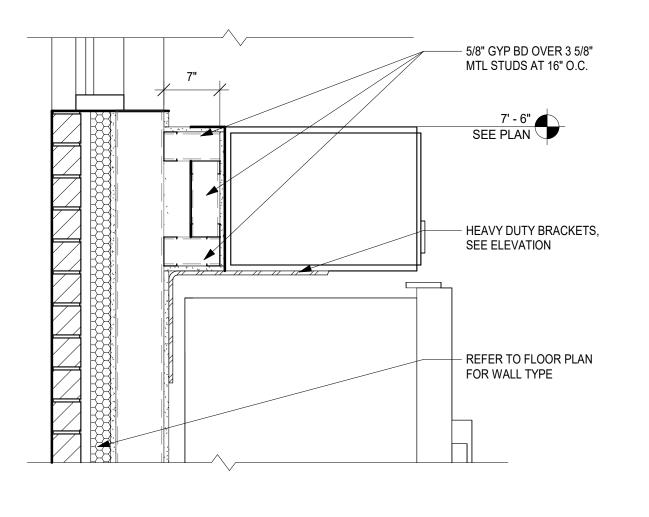


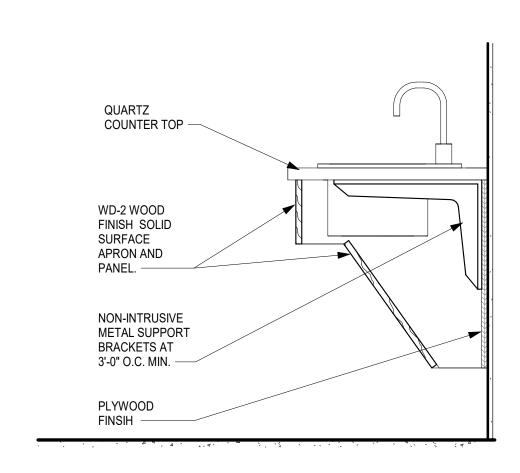

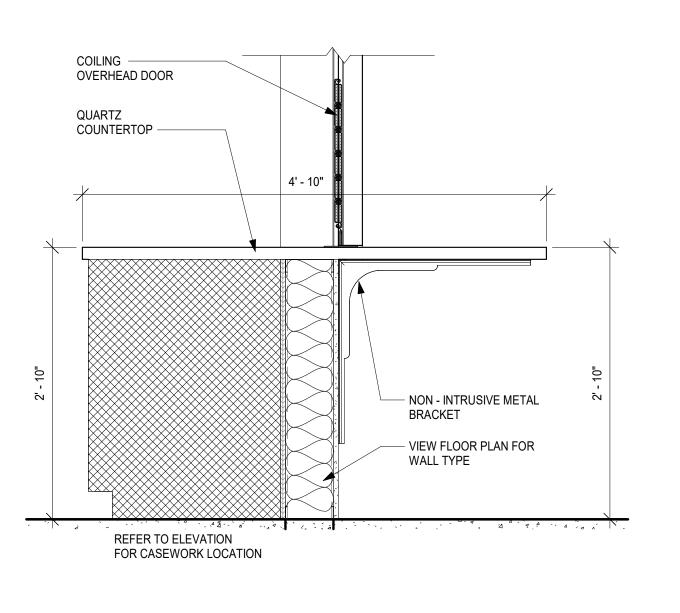

WORK AREA ISLAND

SCALE: 1" = 1'-0"

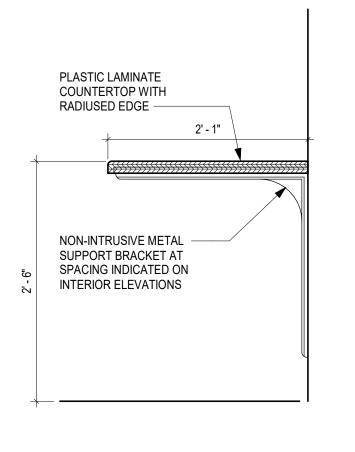


4 KITCHEN DETAIL


SCALE: 1" = 1'-0"


5 ADA KITCHEN COUNTER
SCALE: 1" = 1'-0"

6 SERVING COUNTER DETAIL
SCALE: 1" = 1'-0"

7 COUNTER TOP SECTION1
SCALE: 1" = 1'-0"

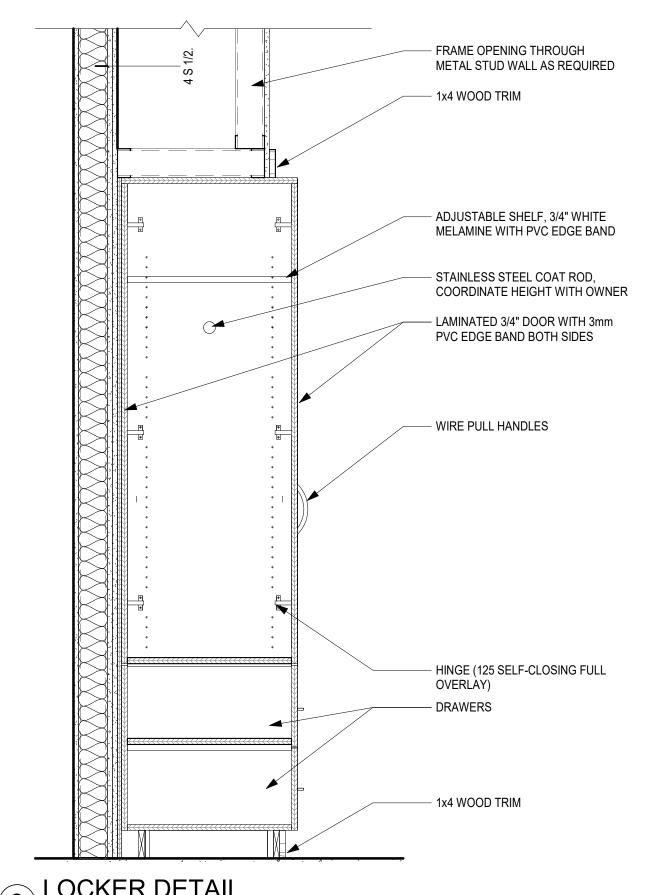

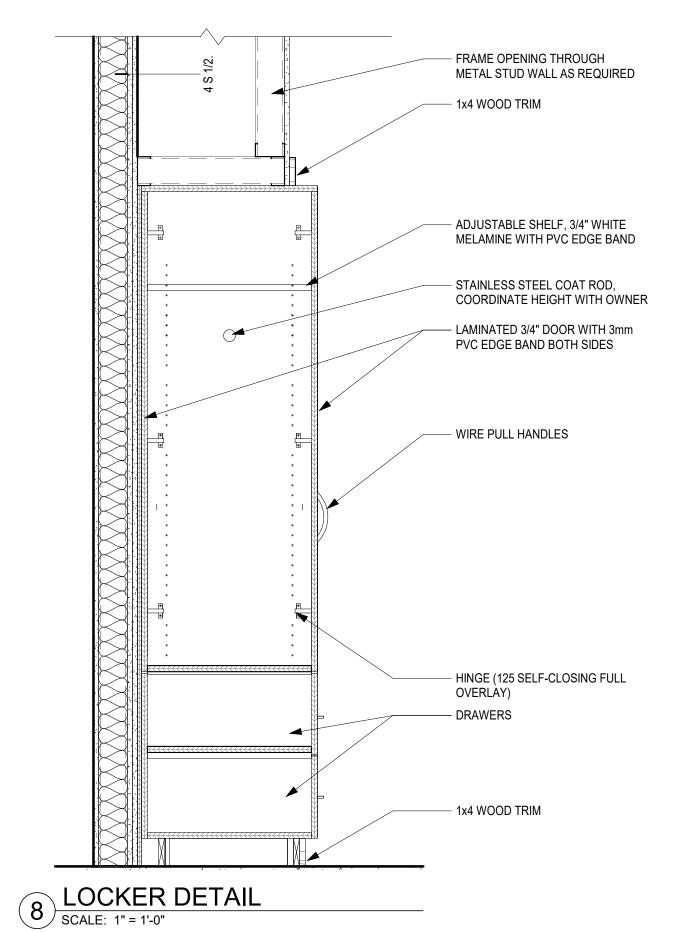

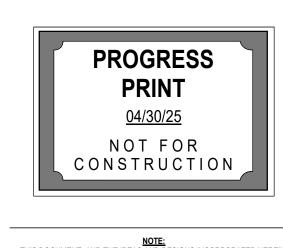

UNION GROVE, WI 53182

UNION GROVE YORKVILLE FIRE

STATION

CONSTRUCTION DOCUMENTS

204 E. Grand Avenue, Suite 200

Eau Claire, WI 54701 www.wendelcompanies.com p:716.688.0766 tf:877.293.6335


Wendel WD Architecture, Engineering, Surveying and Landscape Architecture, P.C

NOTE:
THIS DOCUMENT, AND THE IDEAS AND DESIGNS INCORPORATED HER
AS AN INSTRUMENT OF PROFESSIONAL SERVICE, IS THE PROPERTY OF
ARCHITECT AND ENGINEER AND IS NOT TO BE USED IN WHOLE OR IN
FOR ANY OTHER PROJECT WITHOUT THE WRITTEN AUTHORIZATION O
ARCHITECT AND ENGINEER. UNAUTHORIZED ALTERATION OR ADDITIONAL ARCHITECT AND ENGINEER.
ANY SURVEY DRAWING, DESIGN, SPECIFICATION, PLAN OR REPOR
PROHIBITED IN ACCORDANCE WITH STATE LAW, CODE AND RULE


NO.	REVISIONS	

INTERIOR DETAILS


<u> </u>			
0	1	1"	 2"
	GENERIC S	SCALE BAR	
	BAR SHOWN IS TWO INCH OT TWO INCHES ON THIS S		
DATE	04/30/25		
SCALE	As indicated		
DWN.	AKJ	CHK.	KSG
PROJ. No.	616501		

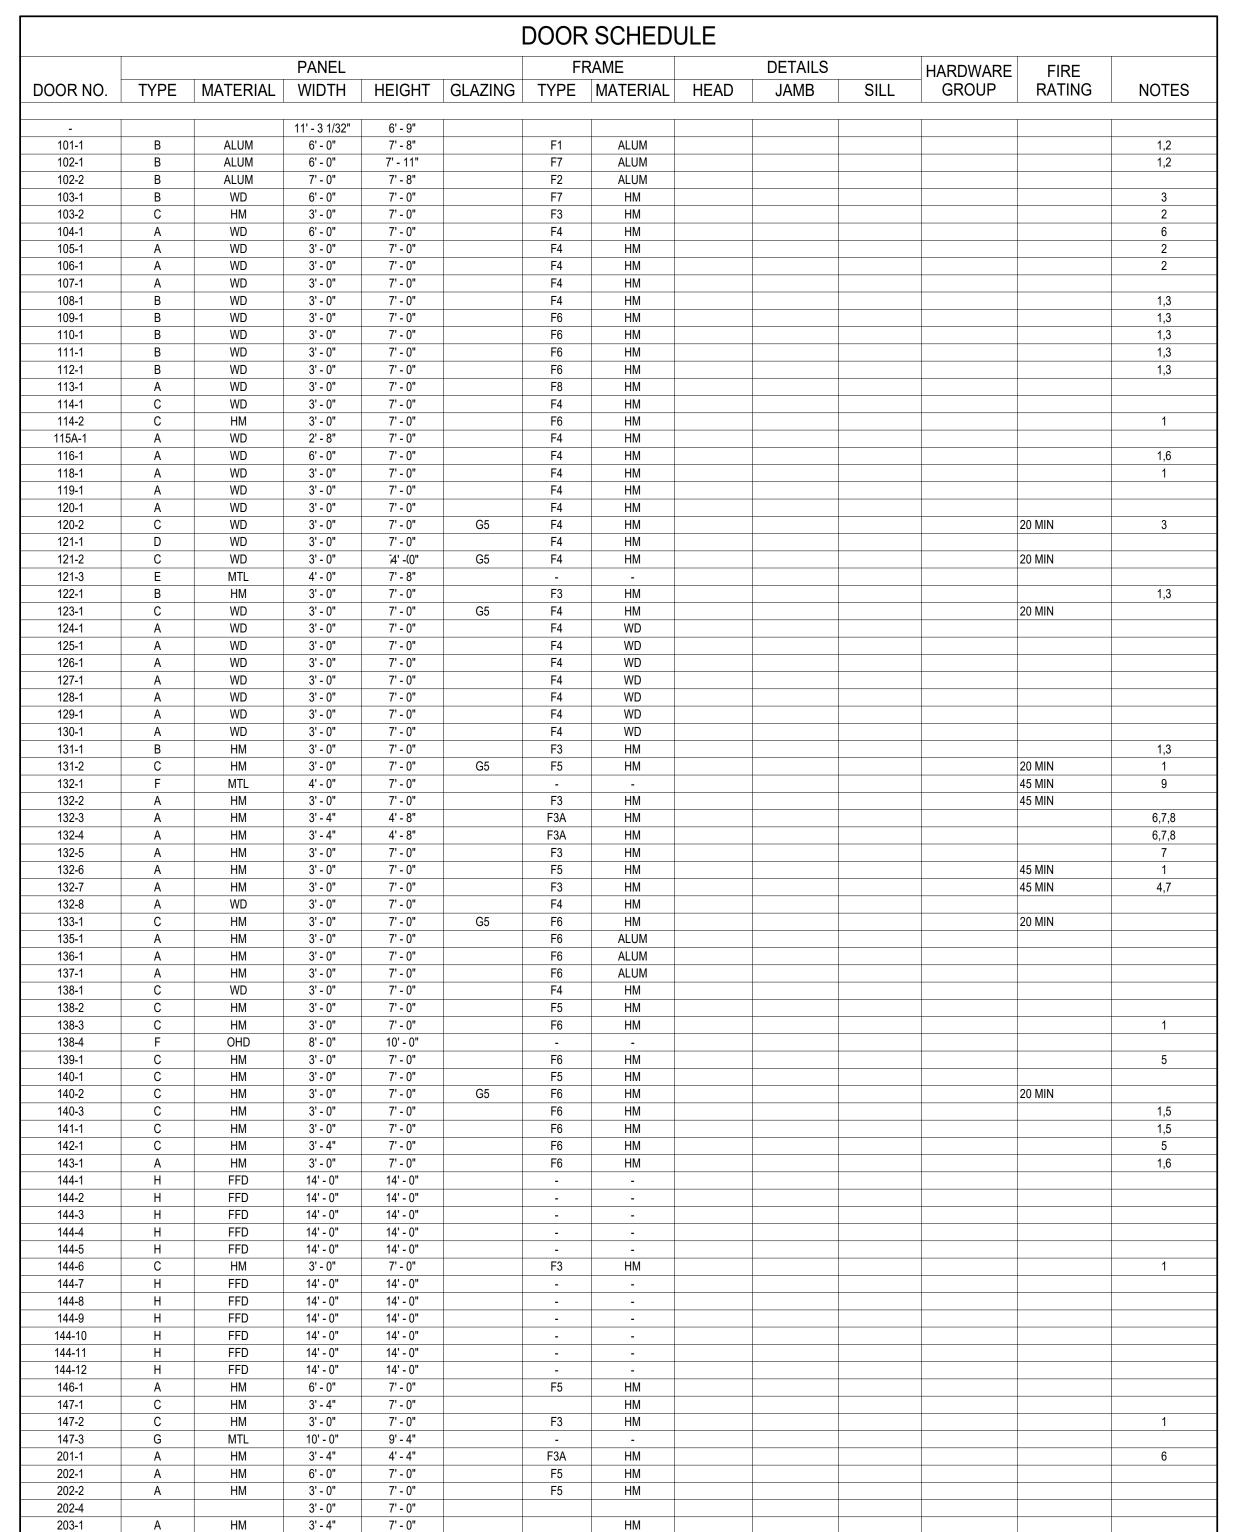

EXTERIOR DOOR FRAME TYPES: 2x6 ALUMINUM-FRAMED STOREFRONT 9' - 8"

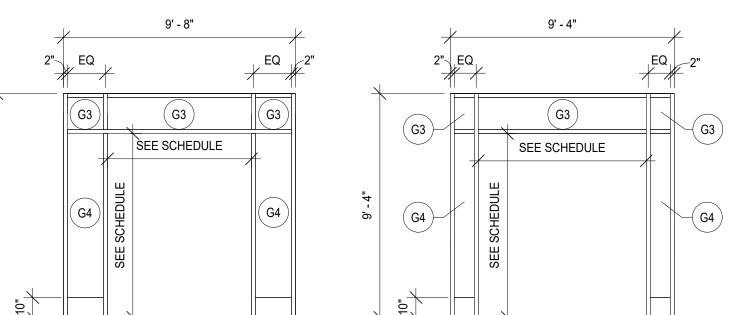


EXTERIOR DOOR FRAME TYPES: HOLLOW METAL

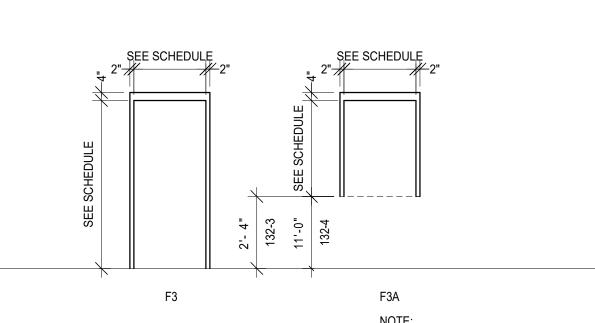


NOTE: <u>F3A</u> TO BE A 8 3/4" DEEP FRAME TYPE

INTERIOR DOOR FRAME TYPES: **HOLLOW METAL**

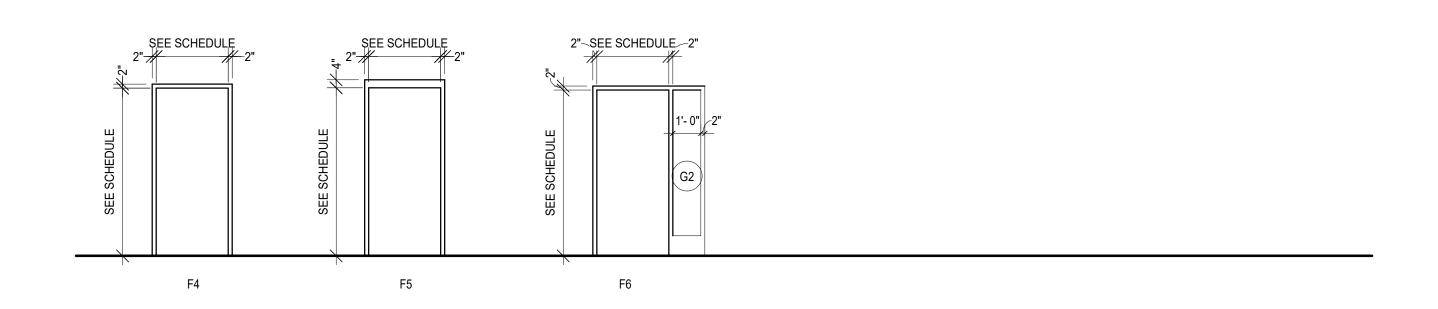

INTERIOR DOOR FRAME TYPES: 2x4.5 ALUMINUM-FRAMED STOREFRONT

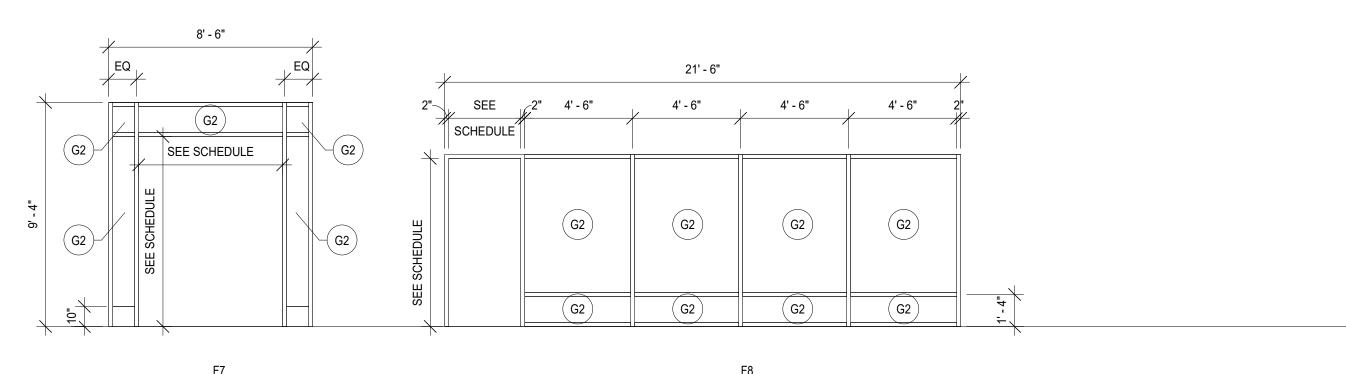

DOOR TYPES: SEE SCHEDULE 5' - 4" 11' - 4" OPENING SEE SCHEDULE OPENING SEE SCHEDULE NOTE: ALL GLAZING IN DOORS SHALL BE SAFETY GLAZING SEE SCHEDULE SOFFIT, REFER TO SEE SCHEDULE SEE SCHEDULE 8" 8"

GLAZING LEGEND

- (G1) 1/4" SINGLE VISION GLAZING, CLEAR VISION (G2) 1/4" SINGLE VISION GLAZING, CLEAR VISION SAFETY
- (G3) 1" INSULATING GLASS UNIT, CLEAR VISION
- (G4) 1" INSULATING GLASS UNIT, CLEAR VISION SAFETY
- (G5) 1/4" SINGLE VISION GLAZING, SAFETY CLEAR VISION, 20 MIN. RATED
- (G6) 1" INSULATING GLASS UNIT, CLEAR VISION SAFETY, ✓ 45 MIN RATED

OPENING SCHEDULE NOTES

- KEYPAD TO BE INSTALLED ADA DOOR OPERATORS TO BE INSTALLED DOOR TYPE B, CLEAR GLASS WITH FROSTED SHIELD PATCH ROOF ACCESS DOOR
- INSTALL DOOR GRILL, SEE MECH. PLANS FOR SIZES PROVIDE 180 DEGREE DOOR SWING DOOR IS SHOWN ON THE STAIR PLAN, SEE SHEET A501
- LOCATE DOOR HANDLE 12" FROM BOTTOM OF DOOR DOOR TO HAVE AUTOMATIC CLOSING DEVICE

204 E. Grand Avenue, Suite 200 Eau Claire, WI 54701 www.wendelcompanies.com p:716.688.0766 tf:877.293.6335


UNION GROVE, WI 53182

UNION GROVE YORKVILLE FIRE

STATION

CONSTRUCTION DOCUMENTS


Wendel WD Architecture, Engineering, Surveying and Landscape Architecture, P.C

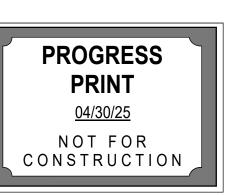



<u>NOTE:</u>
THIS DOCUMENT, AND THE IDEAS AND DESIGNS INCORPORATED HEREIN,
AS AN INSTRUMENT OF PROFESSIONAL SERVICE, IS THE PROPERTY OF THE
ARCHITECT AND ENGINEER AND IS NOT TO BE USED IN WHOLE OR IN PART,
FOR ANY OTHER PROJECT WITHOUT THE WRITTEN AUTHORIZATION OF THE
ARCHITECT AND ENGINEER. UNAUTHORIZED ALTERATION OR ADDITION TO
ANY SURVEY DRAWING, DESIGN, SPECIFICATION, PLAN OR REPORT IS
PROHIBITED IN ACCORDANCE WITH STATE LAW, CODE AND RULES.


NO.	REVISIONS	DATE


DOOR SCHEDULE AND DETAILS

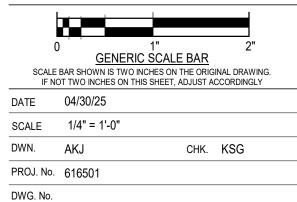


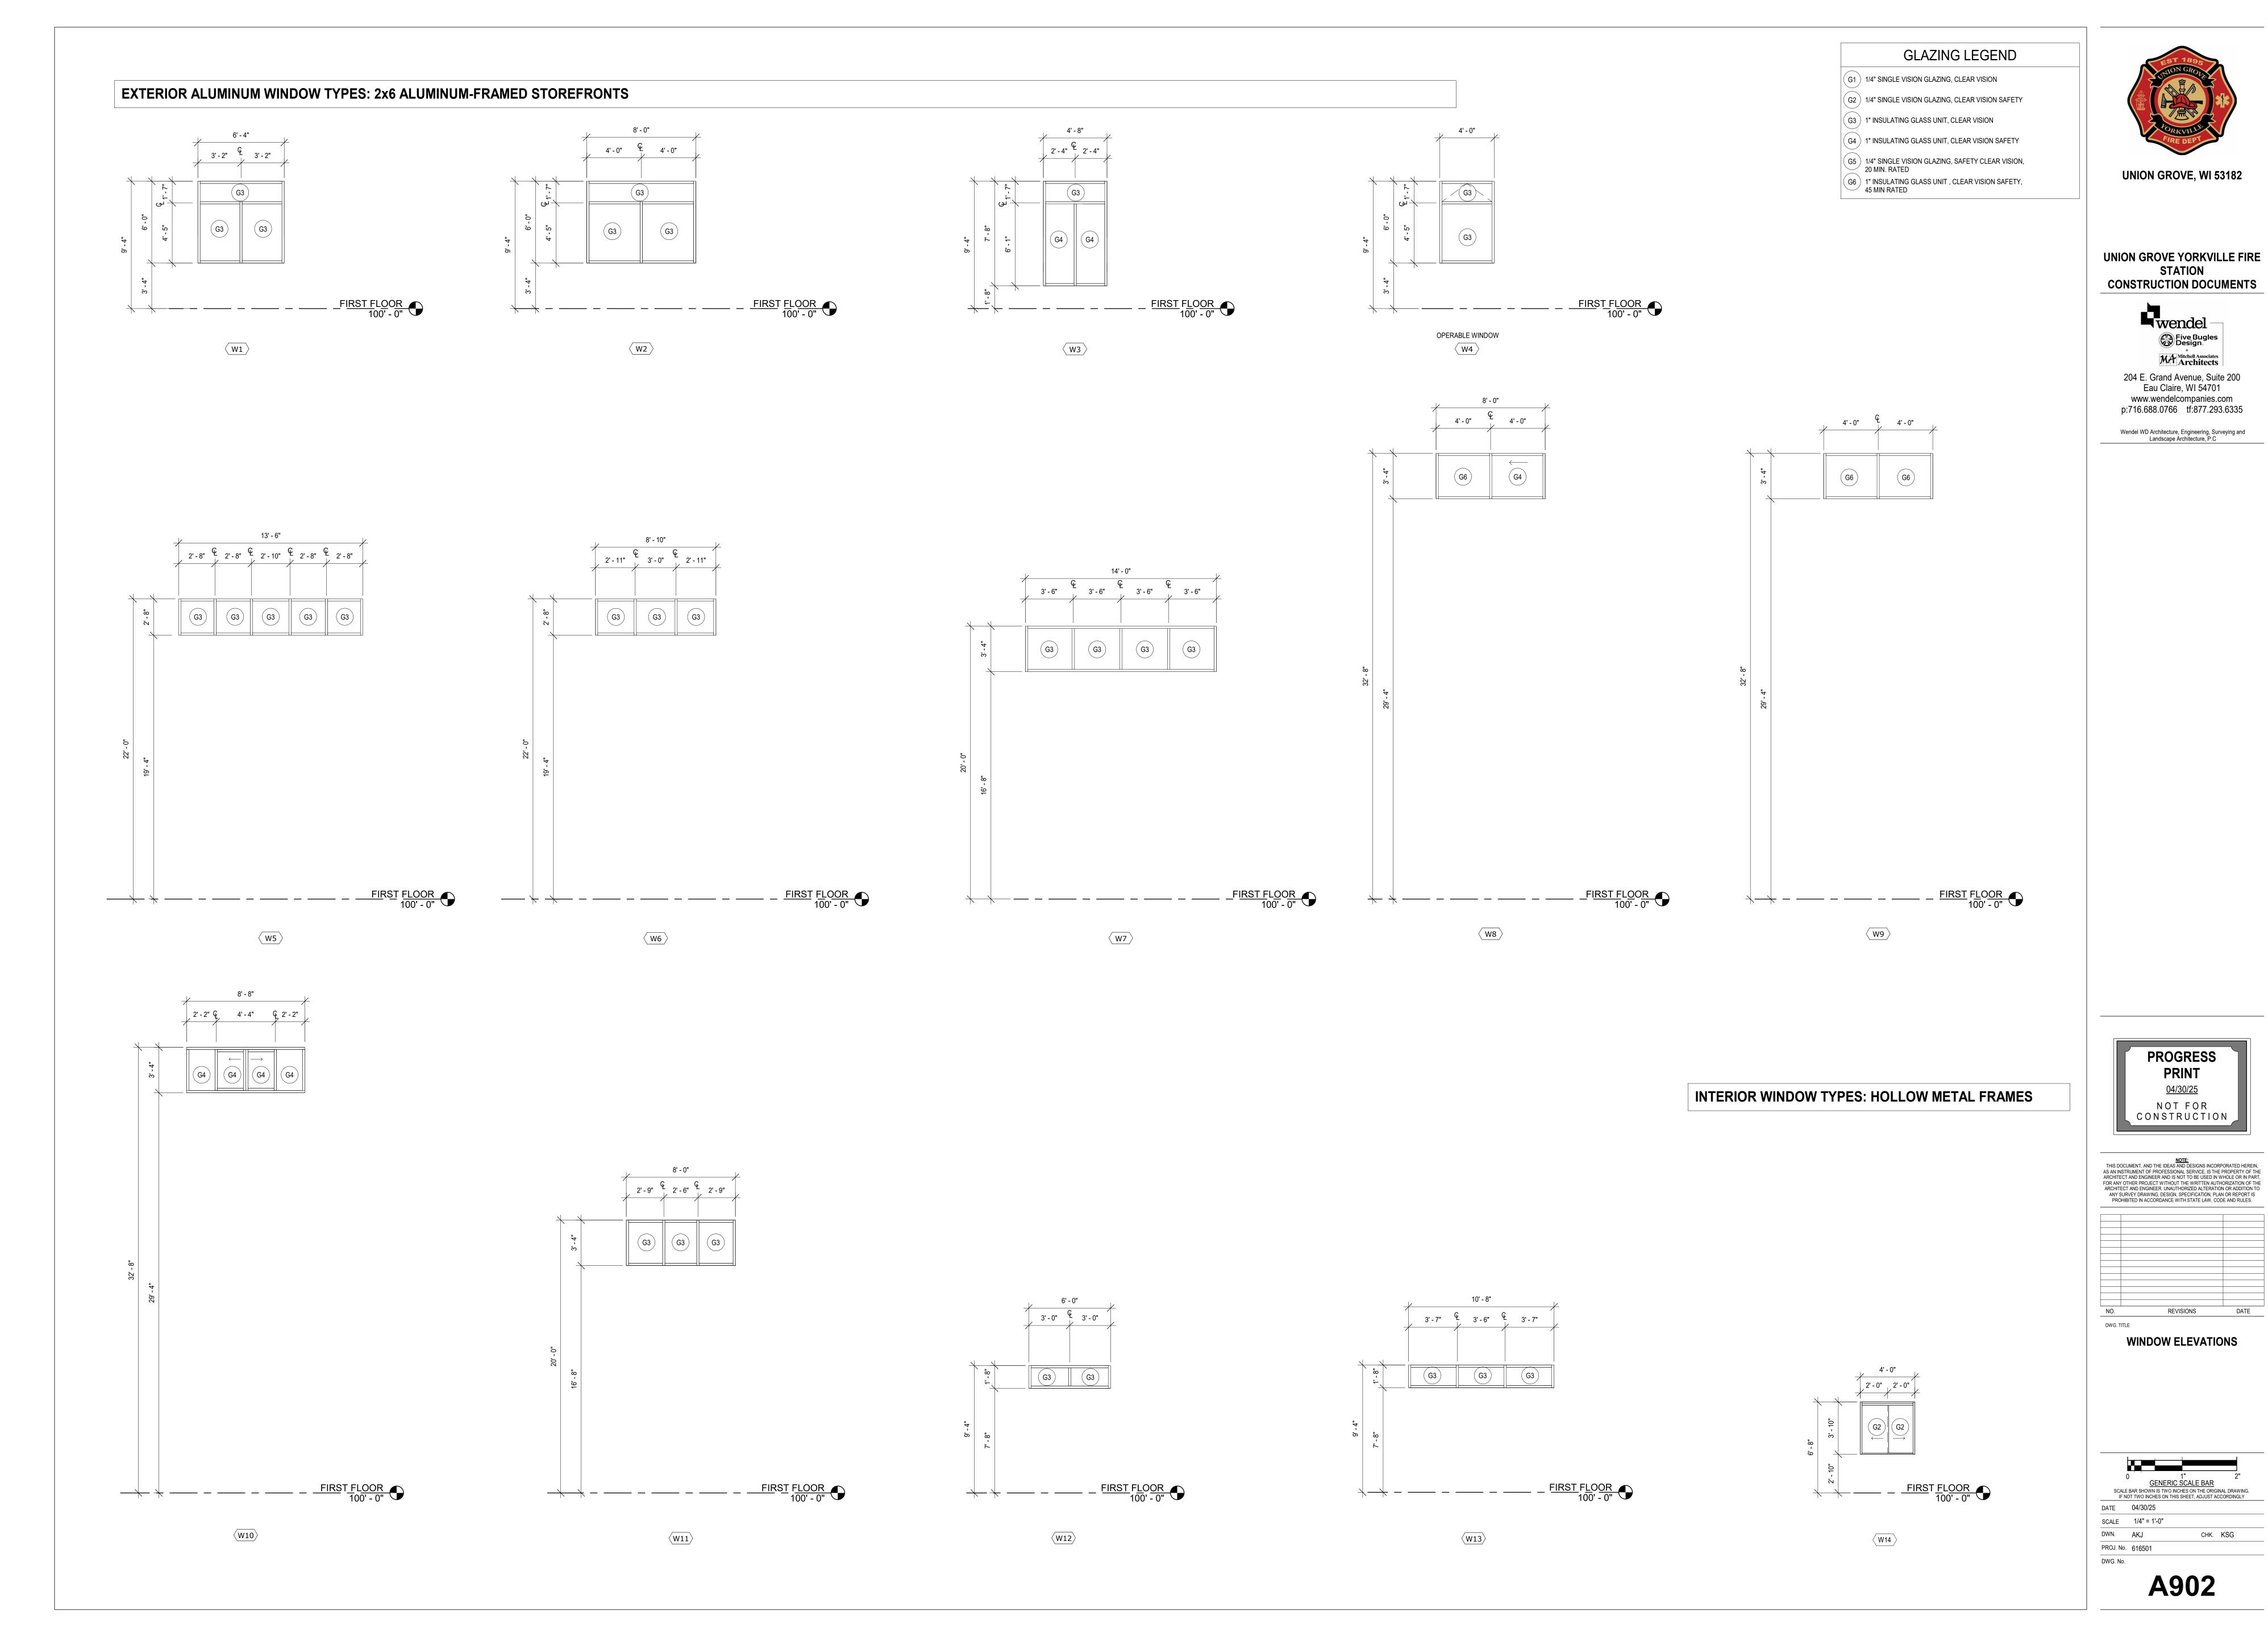


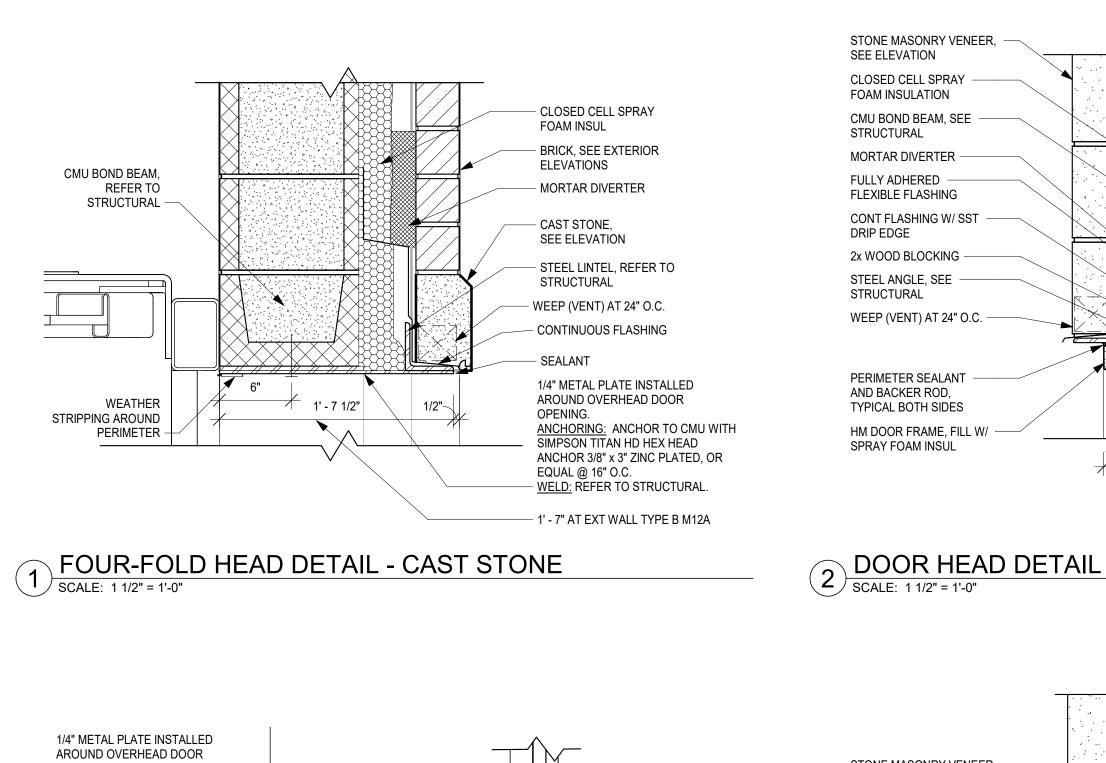


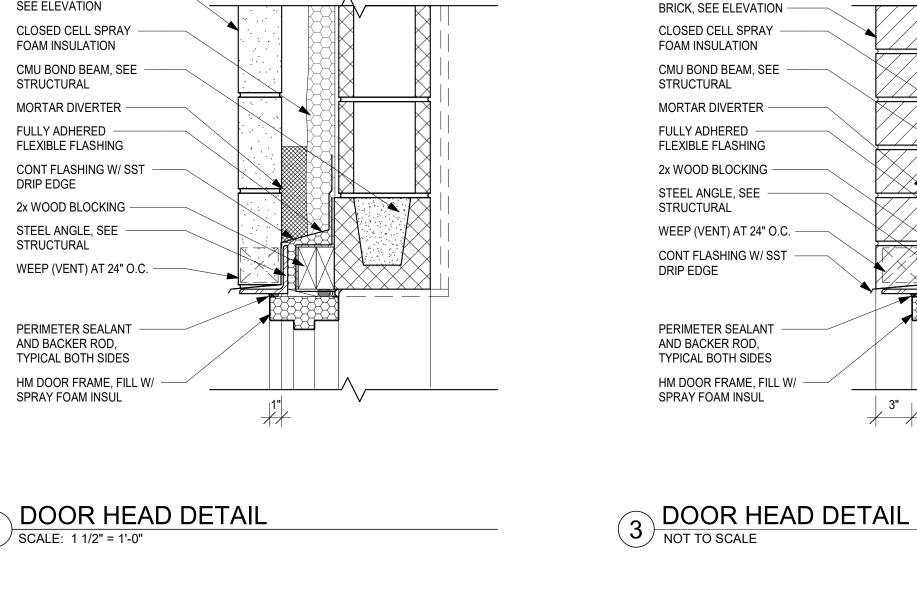


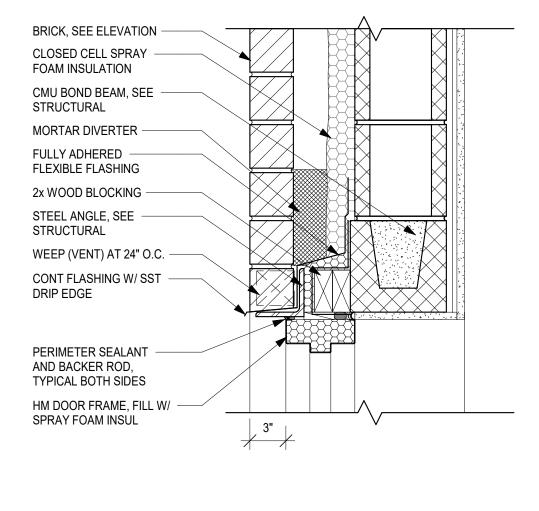

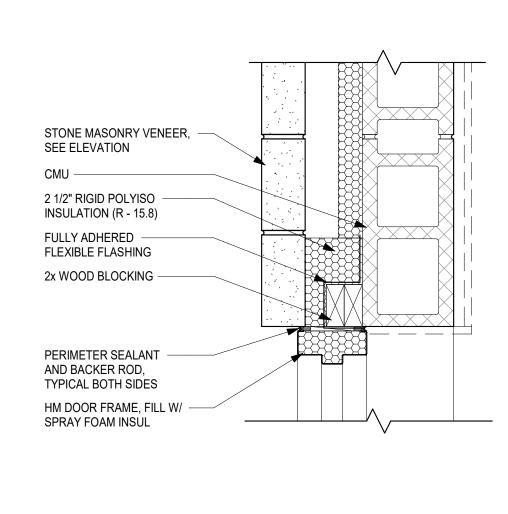

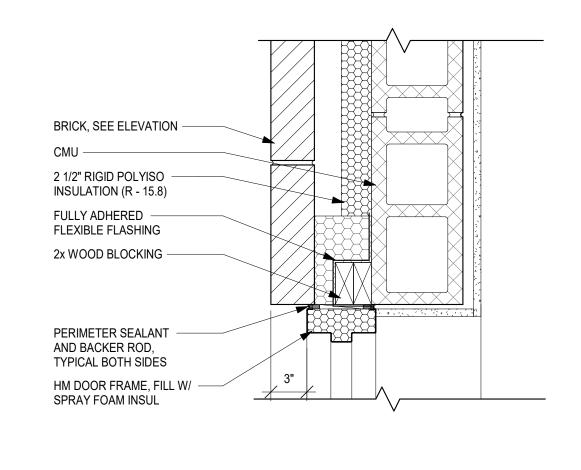

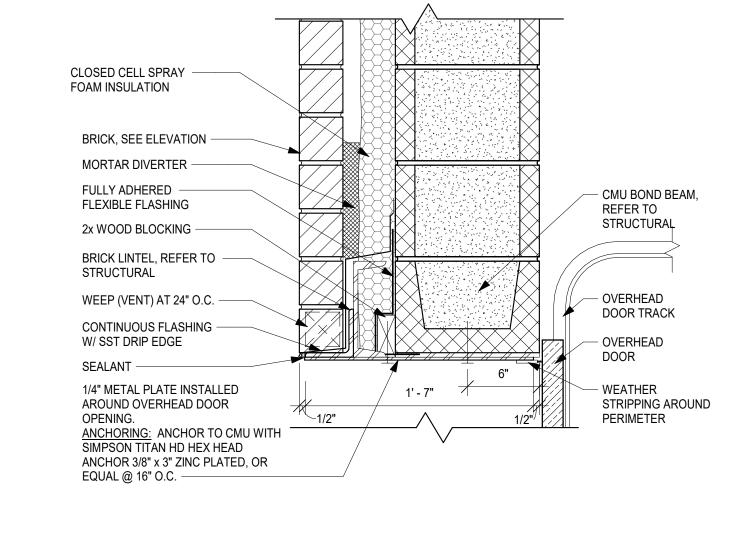

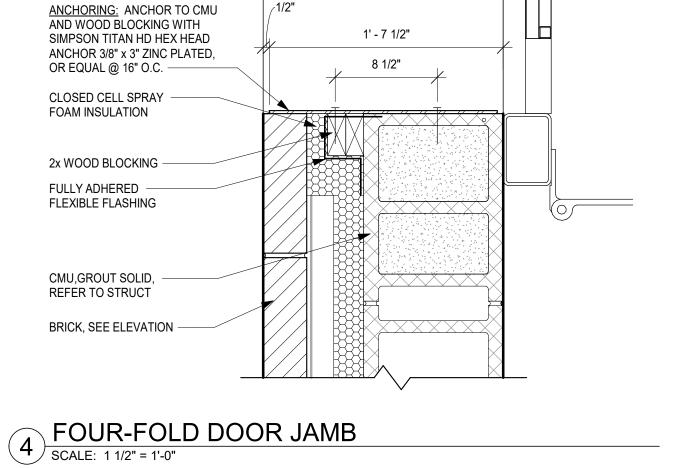

5 DOOR JAMB DETAIL
NOT TO SCALE

WALL BEYOND -

DOOR —

FRAME BEYOND —

CONCRETE STOOP -

FILL, REFER TO STRUCT


CONC FOUNDATION WALL, REFER TO STRUCT

SLOPE

6 DOOR JAMB DETAIL

NOT TO SCALE

OH DOOR HEAD DETAIL-CMU
NOT TO SCALE

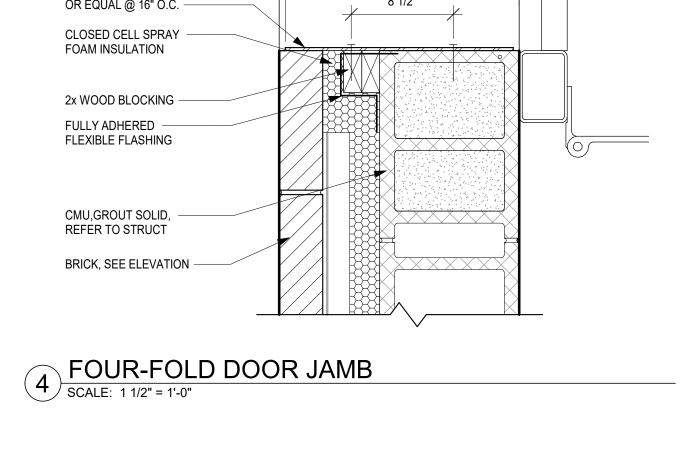

1/4" METAL PLATE

PLACEMENT

CONCRETE SLAB —

FILL & RIGID INSUL; -

CONCRETE

REF. STRUCT DWGS

FOUNDATION WALL

INSTALLED AROUND

OVERHEAD DOOR OPENING

VERIFY WITH FINAL APRON

LENGTH: SHALL BE FLUSH WITH CONCRETE SLAB, FIELD

→ 1/4" /FT SLOPE

THRESHOLD, FLUSH WITH FLOOR SET IN SEALANT

- 1 1/2" RIGID INSUL W/ 2x

NAILERS AT 24" O.C..


MATCH LOCATION OF

— 2" BELOW GRADE RIGID

JAMB BLOCKING

INSULATION

PRESSURE TREATED WD

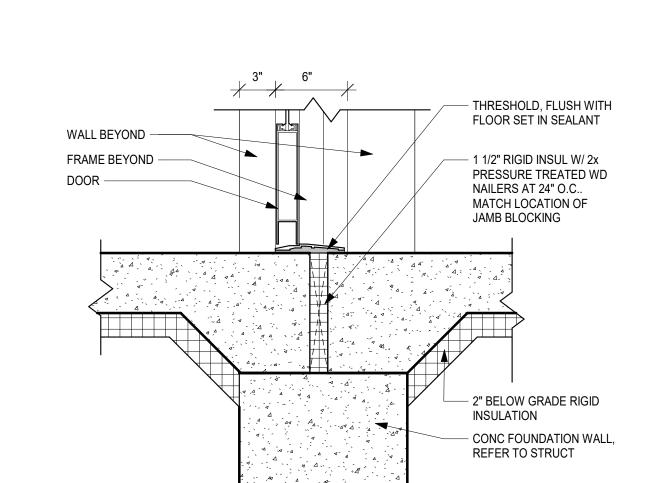

9 DOOR THRESHOLD DETAIL
NOT TO SCALE

PROGRESS NOT FOR CONSTRUCTION

UNION GROVE, WI 53182

UNION GROVE YORKVILLE FIRE

STATION

CONSTRUCTION DOCUMENTS

204 E. Grand Avenue, Suite 200

Eau Claire, WI 54701

www.wendelcompanies.com p:716.688.0766 tf:877.293.6335

Wendel WD Architecture, Engineering, Surveying and Landscape Architecture, P.C

NOTE.
NOTE: THIS DOCUMENT. AND THE IDEAS AND DESIGNS INCORPORATED HEREIN.
AS AN INSTRUMENT OF PROFESSIONAL SERVICE, IS THE PROPERTY OF TH
ARCHITECT AND ENGINEER AND IS NOT TO BE USED IN WHOLE OR IN PART
FOR ANY OTHER PROJECT WITHOUT THE WRITTEN AUTHORIZATION OF TH
ARCHITECT AND ENGINEER. UNAUTHORIZED ALTERATION OR ADDITION TO
ANY SURVEY DRAWING, DESIGN, SPECIFICATION, PLAN OR REPORT IS

NO.	REVISIONS	

DOOR DETAILS

GENERIC SCALE BA SCALE BAR SHOWN IS TWO INCHES ON THE ORIGINAL DRAWING. IF NOT TWO INCHES ON THIS SHEET, ADJUST ACCORDINGLY DATE 04/30/25 SCALE 1 1/2" = 1'-0" DWN. AKJ

PROJ. No. 616501

DWG. No.

A904



FOUR FOLD

- METAL ANGLE CAST INTO

FLOOR AT OH DOOR SILL,

REFER TO STRUCTURAL

CONC SLAB OVER VAPOR

STRUCT FILL, REFER TO

STRUCT FOR THICKNESS

BARRIER OVER COMPACTED

- REFER TO MECHANICAL PLANS

LOCATIONS / REQUIREMENTS


AND WALL SECTIONS FOR

FOR IN-FLOOR HEAT

- 1/2" EXPANSION JOINT MATERIAL AND SEALANT

INSULATION



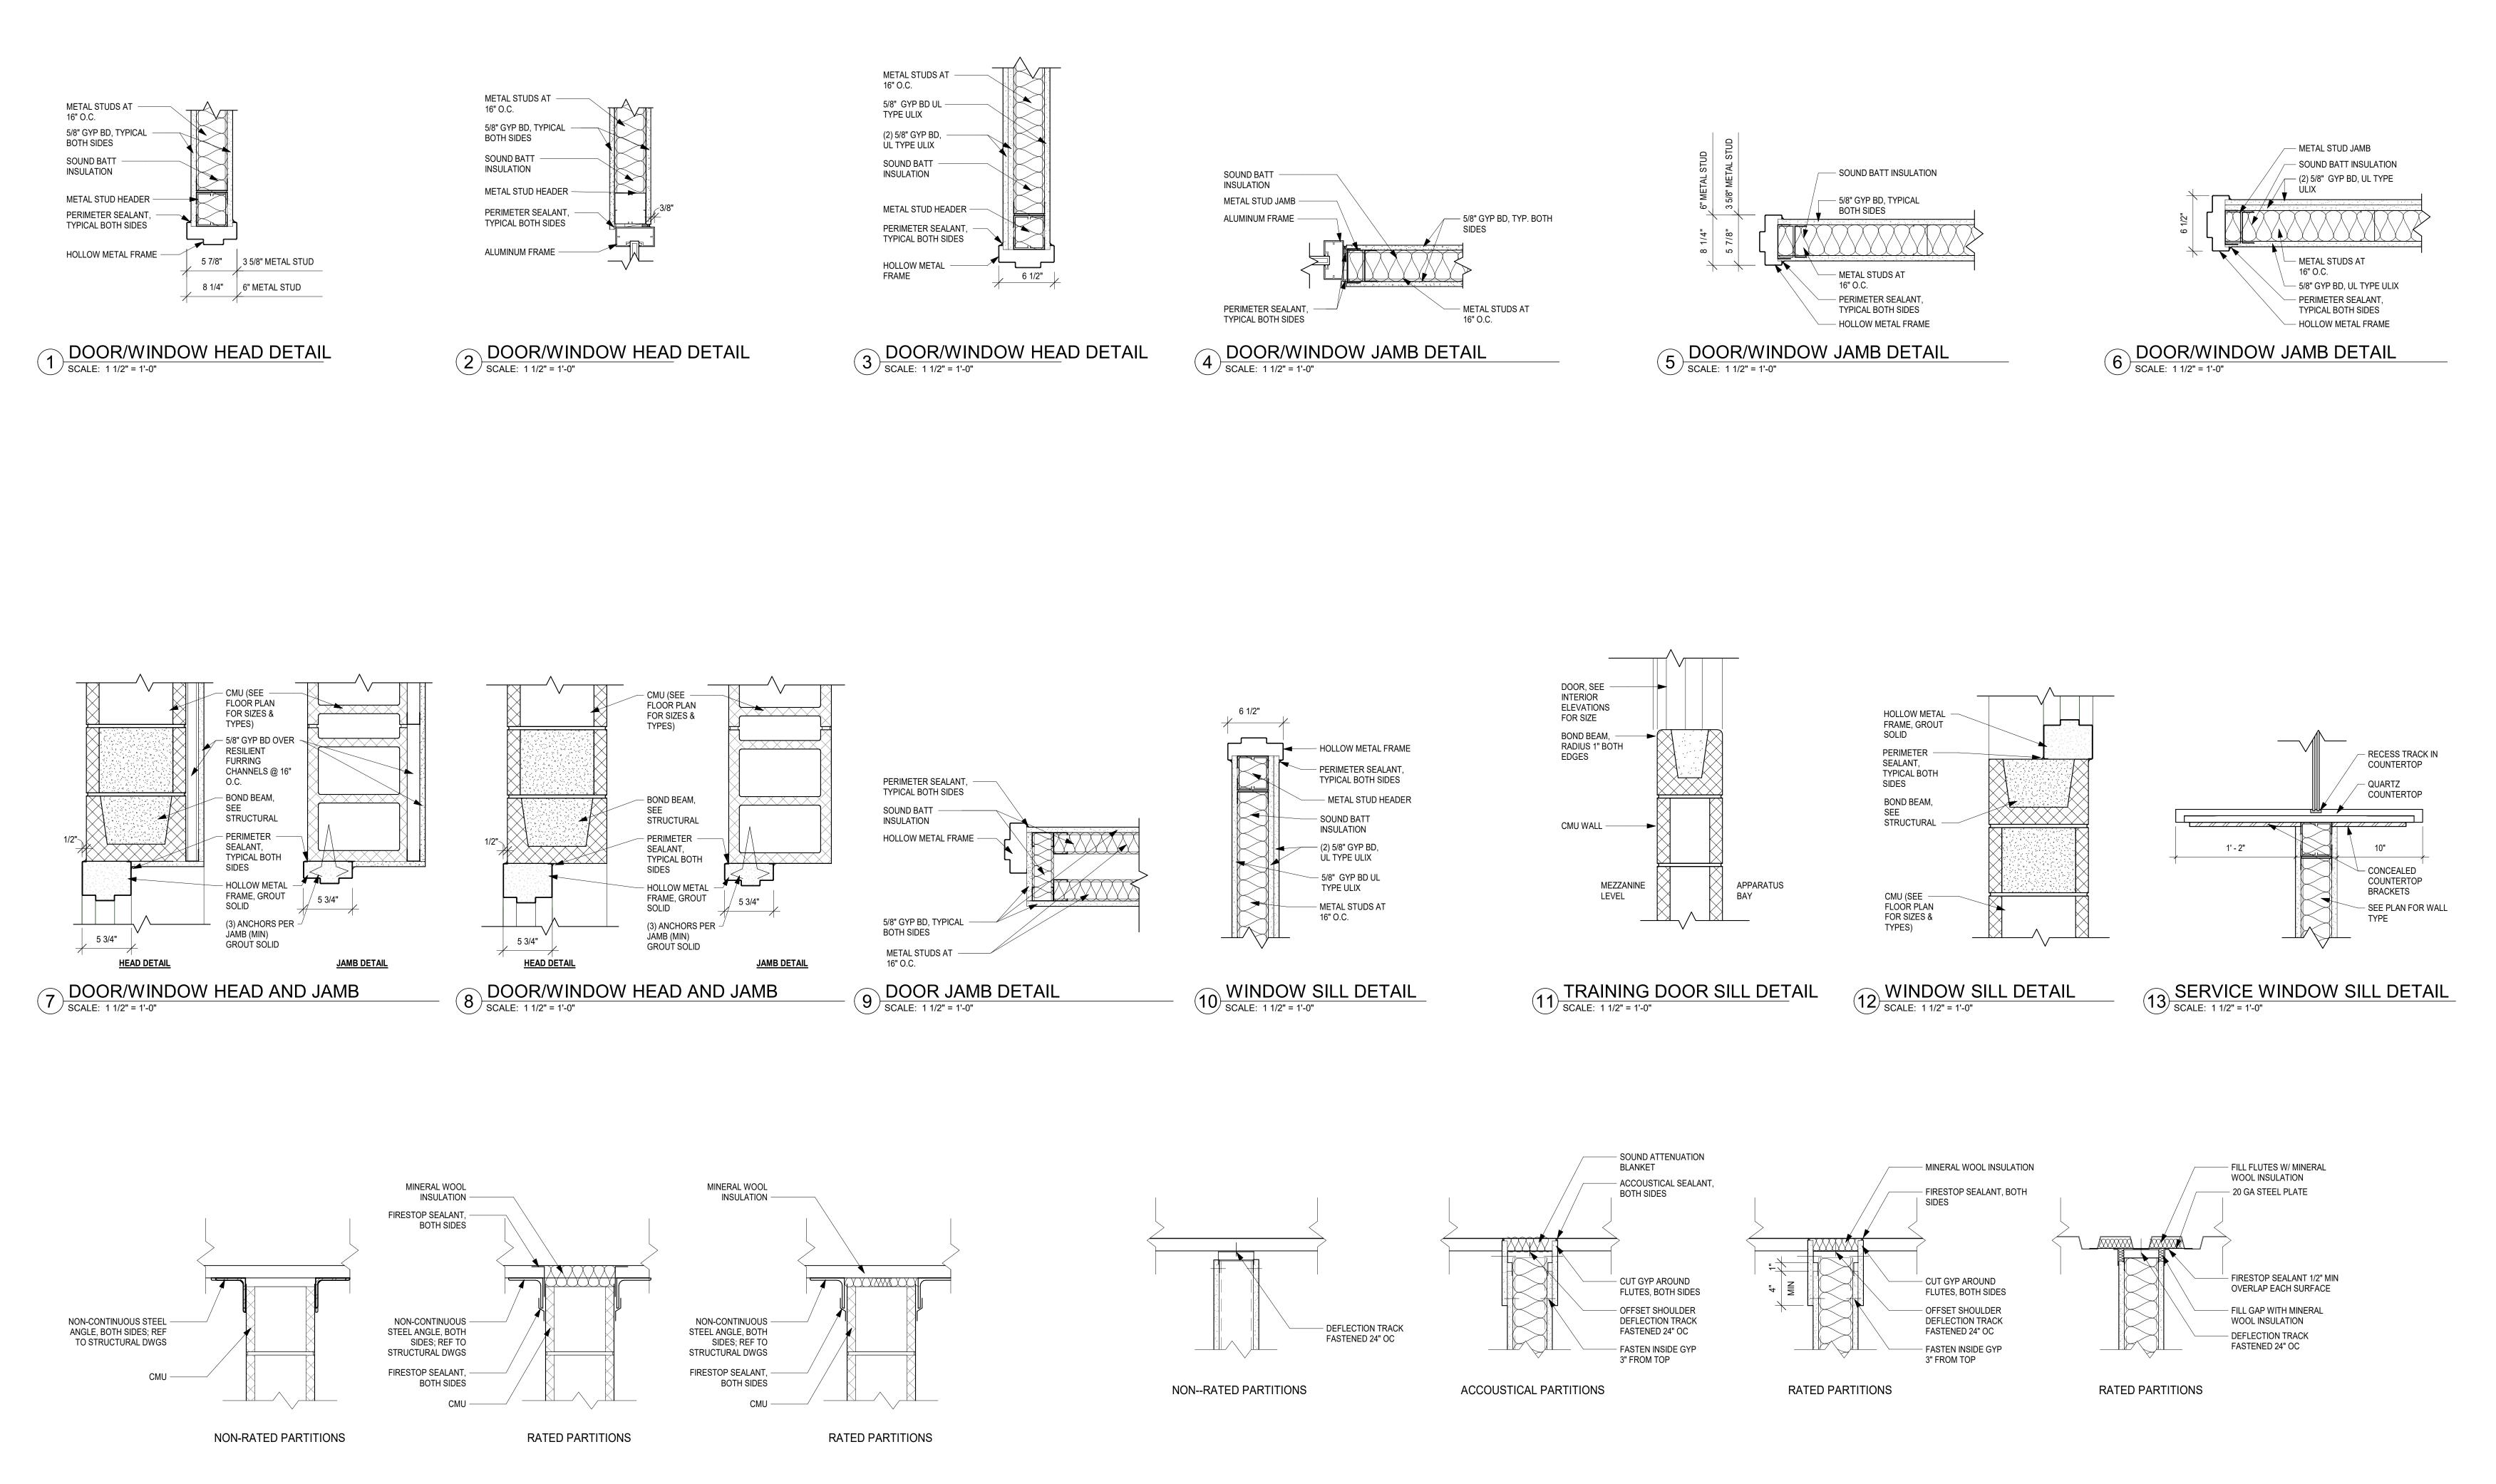


TYPICAL CLOSURE DETAILS

SCALE: 1 1/2" = 1'-0"

TYPICAL CLOSURE DETAILS

SCALE: 1 1/2" = 1'-0"

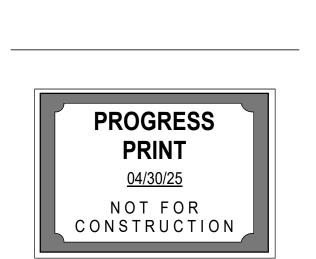

UNION GROVE, WI 53182

UNION GROVE YORKVILLE FIRE

STATION

CONSTRUCTION DOCUMENTS

204 E. Grand Avenue, Suite 200 Eau Claire, WI 54701 www.wendelcompanies.com p:716.688.0766 tf:877.293.6335

Wendel WD Architecture, Engineering, Surveying and Landscape Architecture, P.C

THIS DOCUMENT, AND THE IDEAS AND DESIGNS INCORPORATED HEREIN,
AS AN INSTRUMENT OF PROFESSIONAL SERVICE, IS THE PROPERTY OF THE
ARCHITECT AND ENGINEER AND IS NOT TO BE USED IN WHOLE OR IN PART,
FOR ANY OTHER PROJECT WITHOUT THE WRITTEN AUTHORIZATION OF THE
ARCHITECT AND ENGINEER. UNAUTHORIZED ALTERATION OR ADDITION TO
ANY SURVEY DRAWING, DESIGN, SPECIFICATION, PLAN OR REPORT IS
PROHIBITED IN ACCORDANCE WITH STATE LAW, CODE AND RULES.

NO. REVISIONS DATI

DOOR & WINDOW DETAILS


DATE 04/30/25

SCALE 1 1/2" = 1'-0"

DWN. AKJ CHK. KSG

PROJ. No. 616501

DWG. No.

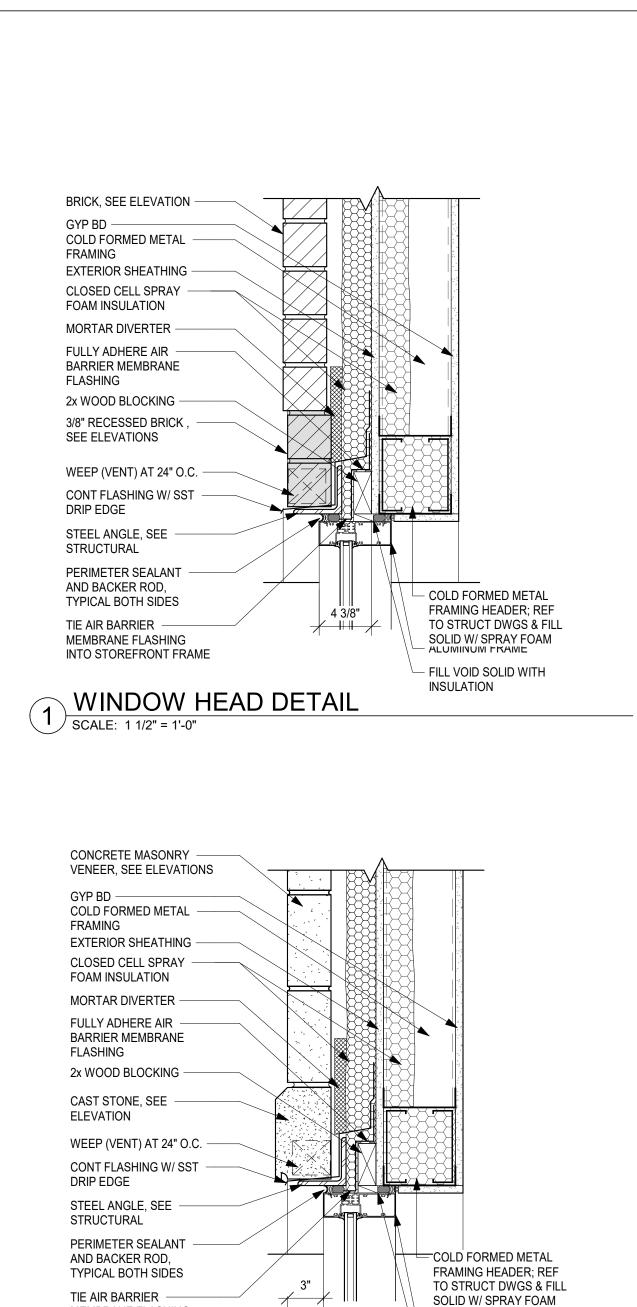

- ALUMINUM FRAME

- FILL VOID SOLID WITH INSULATION

MEMBRANE FLASHING

INTO STOREFRONT FRAME

SOLID SURFACE WINDOW -SILL, OVER 1/2" PLYWD SUB-SILL. VERIFY WALL THICKNESS AT EACH

SHIM, FILL VOID SOLID WITH INSULATION ALUMINUM FRAME -CONTINUOUS SEALANT JOINT, TYP BOTH SIDES ALUMINUM SILL FLASHIN

CONDITION

CAST STONE, -SEE ELEVATIONS

FULLY ADHERED AIR BARRIER MEMBRANE FLASHING, TIE INTO

STOREFRONT FRAME 2x WOOD BLOCKING

SEE ELEVATIONS

FRAMING

CLOSED CELL SPRAY FOAM INSULATION EXTERIOR SHEATHING 6" COLD FORMED METAL

GYPSUM SHEATHING -

SCALE: 1 1/2" = 1'-0"

SOLID SURFACE WINDOW

SILL, OVER 1/2" PLYWD

SUB-SILL. VERIFY WALL

THICKNESS AT EACH

SHIM, FILL VOID SOLID

WITH INSULATION

ALUMINUM FRAME -

CONTINUOUS SEALANT

JOINT, TYP BOTH SIDES

ALUMINUM SILL FLASHIN

CONDITION

CAST STONE,

SEE ELEVATIONS

FULLY ADHERED AIR

BARRIER MEMBRANE

STOREFRONT FRAME

FLASHING, TIE INTO

2x WOOD BLOCKING -

CONCRETE MASONRY

CLOSED CELL SPRAY

EXTERIOR SHEATHING -

GYPSUM SHEATHING

6" COLD FORMED METAL


WINDOW SILL DETAIL

SCALE: 1 1/2" = 1'-0"

FOAM INSULATION

VENEER, SEE ELEVATIONS

6 WINDOW HEAD DETAIL
SCALE: 1 1/2" = 1'-0"

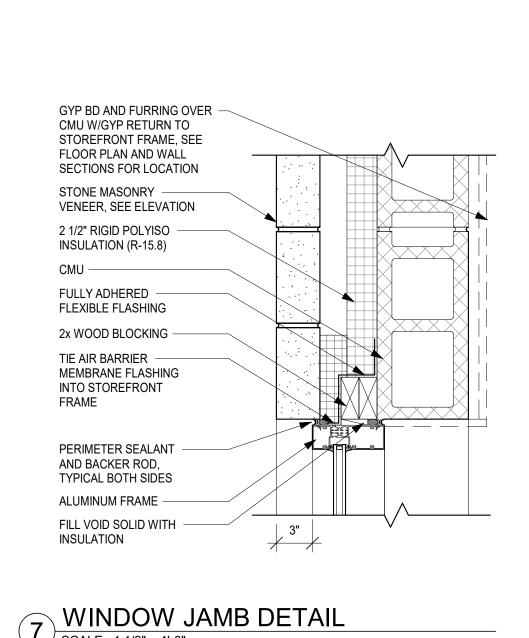

- ALUMINUM FRAME

INSULATION

- FILL VOID SOLID WITH

BRICK, SEE ELEVATION -

CLOSED CELL

SPRAY FOAM INSUL

CMU BOND BEAM,

REFER TO STRUCT

MORTAR DIVERTER

FULLY ADHERE AIR

FLASHING

BARRIER MEMBRANE

2x WOOD BLOCKING -

STEEL ANGLE, SEE

STRUCTURAL

DRIP EDGE

WEEP (VENT) AT 24" O.C.

CONT FLASHING W/ SST -

PERIMETER SEALANT

TYPICAL BOTH SIDES


MEMBRANE FLASHING

WINDOW HEAD DETAIL

INTO STOREFRONT

AND BACKER ROD,

TIE AIR BARRIER -

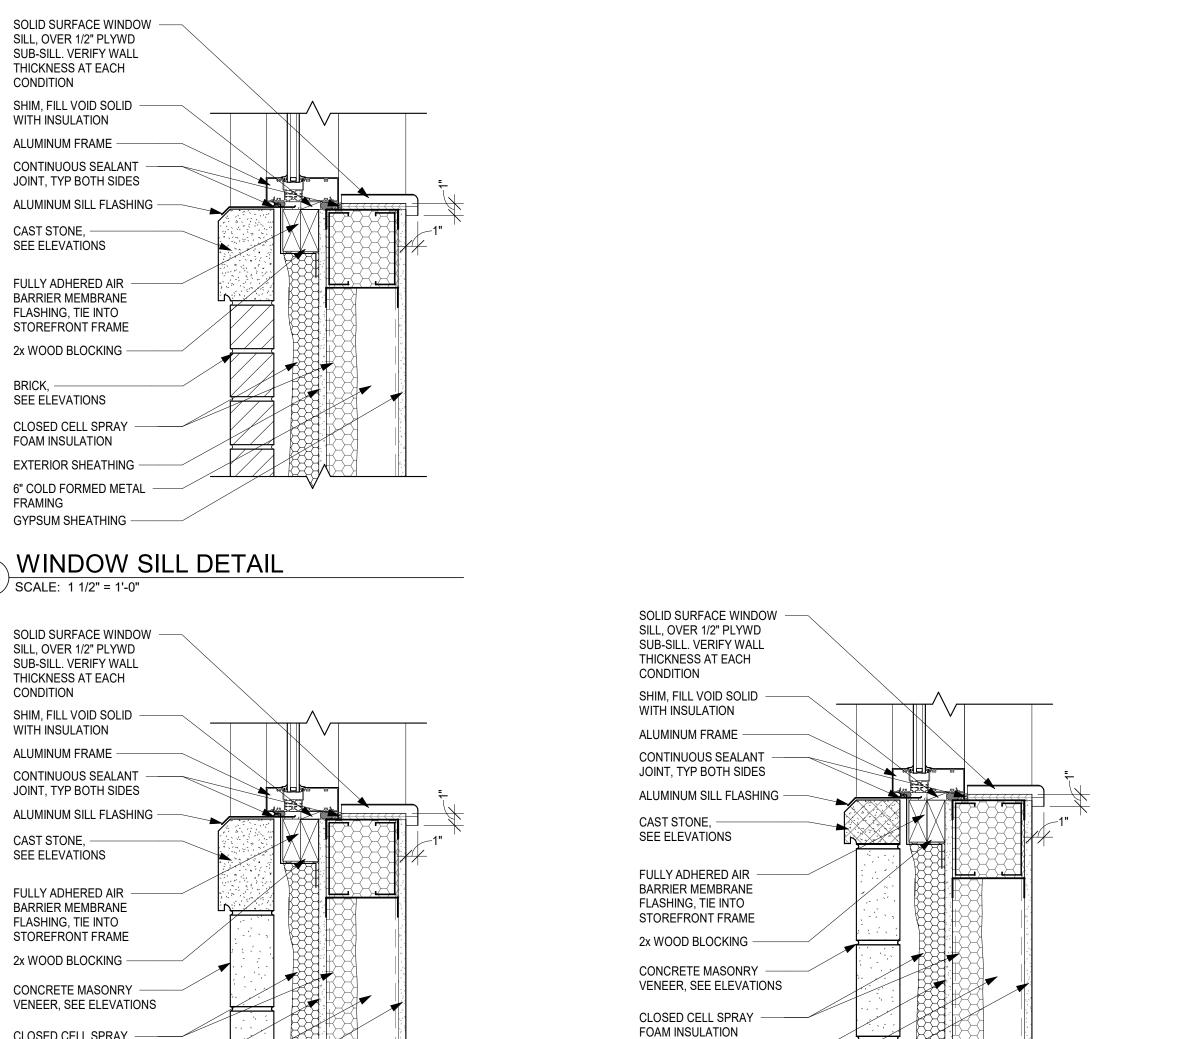


EXTERIOR SHEATHING -

FRAMING GYPSUM SHEATHING —


6" COLD FORMED METAL


WINDOW SILL DETAIL

SCALE: 1 1/2" = 1'-0"

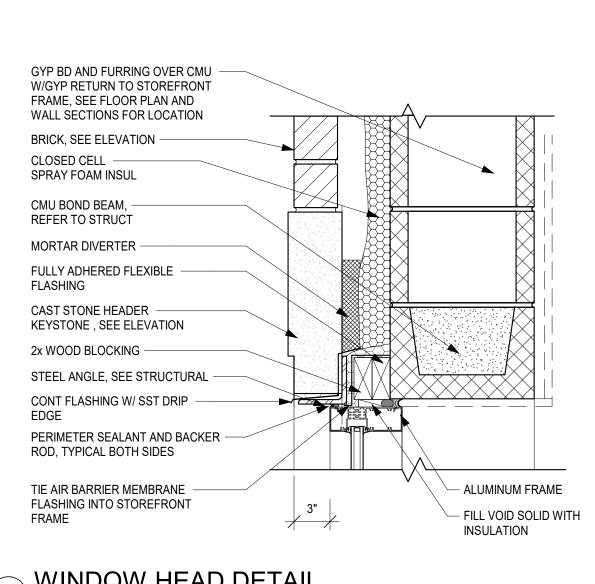



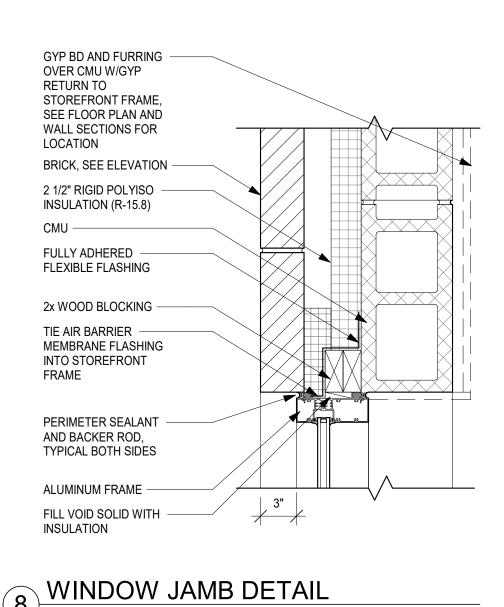

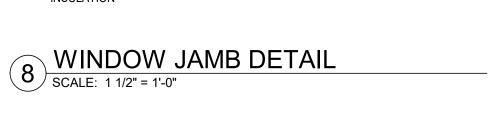

GYP BD AND FURRING

OVER CMU, SEE FLOOR

SHIM, FILL VOID SOLID

BACKER ROD & SEALANT,

ALUMINUM SILL FLASHING

TIE AIR BARRIER

INTO STOREFRONT

2x WOOD BLOCKING -

FULLY ADHERED AIR

BARRIER MEMBRANE

CMU BOND BEAM -

CLOSED CELL SPRAY

FOAM INSULATION

SEE ELEVATIONS

LINE INDICATES FACE OF

WINDOW SILL DETAIL

SCALE: 1 1/2" = 1'-0"

BRICK / FOUNDATION

FRAME

FLASHING

BRICK, —

MEMBRANE FLASHING

TYPICAL BOTH SIDES


WITH INSULATION

ALUMINUM FRAME

PLAN AND WALL

SECTIONS FOR

LOCATIONS

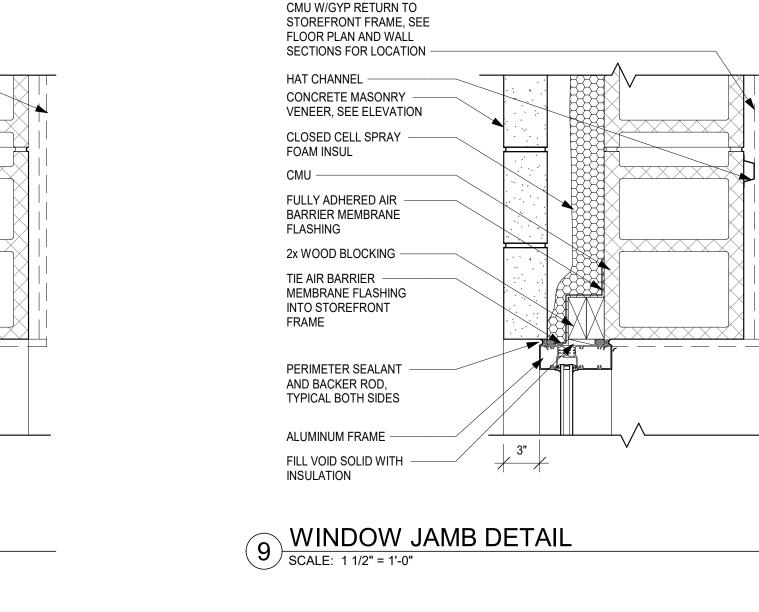

CONCRETE MASONRY -

COLD FORMED METAL -

EXTERIOR SHEATHING -

CLOSED CELL SPRAY

FOAM INSULATION

MORTAR DIVERTER -

FULLY ADHERE AIR -

BARRIER MEMBRANE

2x WOOD BLOCKING —

CAST STONE HEADER -

WEEP (VENT) AT 24" O.C. -

CONT FLASHING W/ SST

STEEL ANGLE, SEE

PERIMETER SEALANT

TYPICAL BOTH SIDES

MEMBRANE FLASHING

INTO STOREFRONT FRAME

GYP BD AND FURRING OVER

WINDOW HEAD DETAIL

SCALE: 1 1/2" = 1'-0"

AND BACKER ROD,

TIE AIR BARRIER -

STRUCTURAL


KEYSTONE, SEE ELEVATION

FRAMING

FLASHING

DRIP EDGE

VENEER, SEE ELEVATIONS

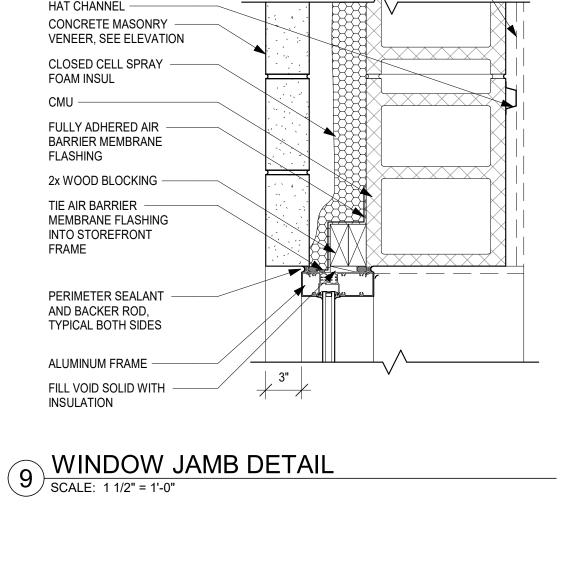

COLD FORMED METAL


FRAMING HEADER; REF

SOLID W/ SPRAY FOAM


- ALUMINUM FRAME


— FILL VOID SOLID WITH

TO STRUCT DWGS & FILL

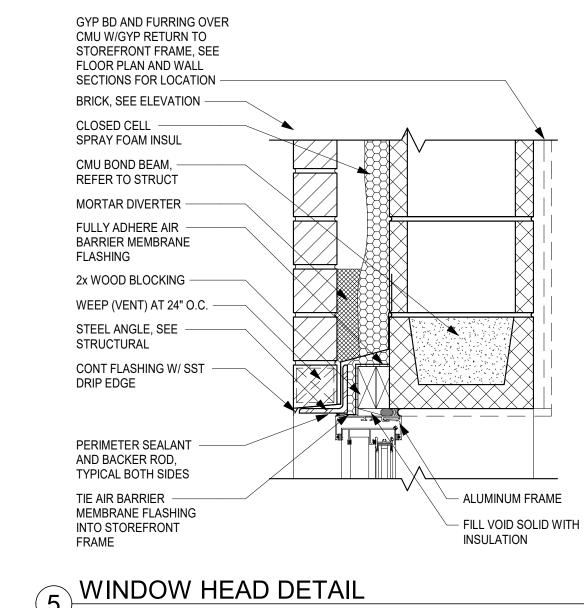




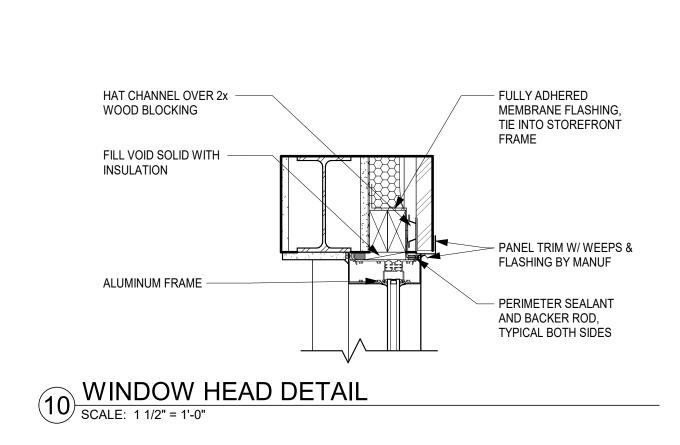


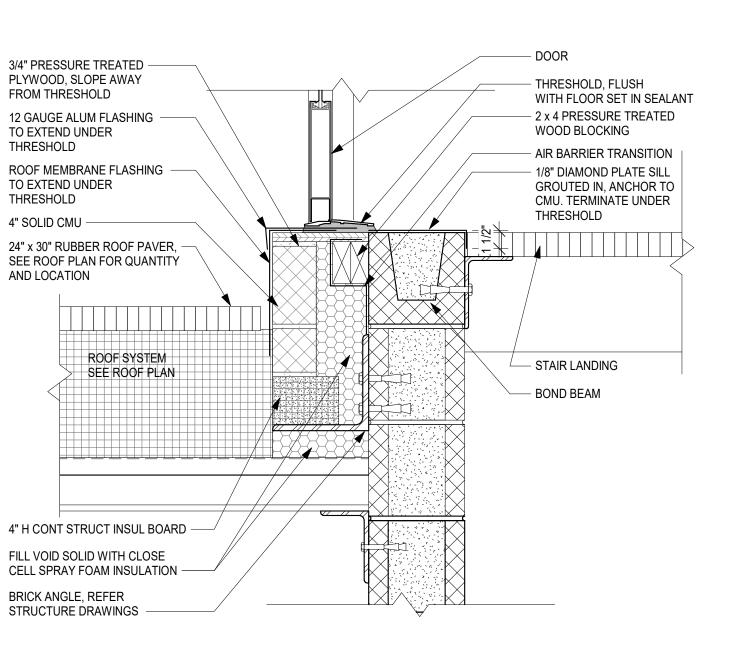

DOOR THRESHOLD DETAIL

SCALE: 1 1/2" = 1'-0"

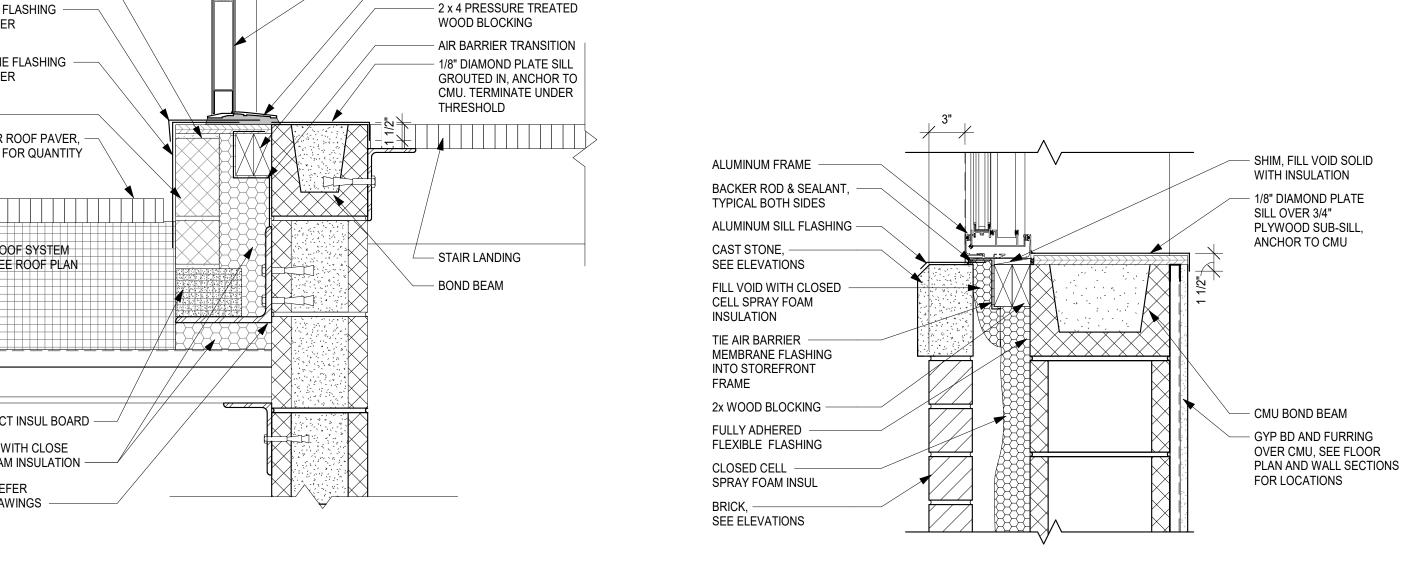

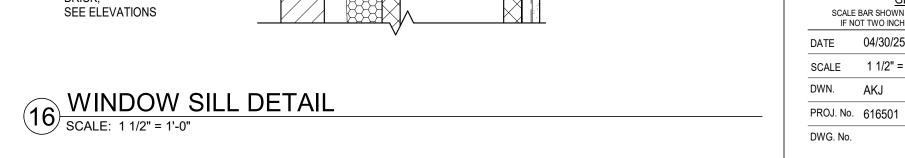

UNION GROVE, WI 53182

UNION GROVE YORKVILLE FIRE STATION CONSTRUCTION DOCUMENTS

204 E. Grand Avenue, Suite 200 Eau Claire, WI 54701 www.wendelcompanies.com p:716.688.0766 tf:877.293.6335

Wendel WD Architecture, Engineering, Surveying and Landscape Architecture, P.C

PROGRESS NOT FOR CONSTRUCTION

NOTE:
THIS DOCUMENT, AND THE IDEAS AND DESIGNS INCORPORATED HEREIN,
AS AN INSTRUMENT OF PROFESSIONAL SERVICE, IS THE PROPERTY OF THE ARCHITECT AND ENGINEER AND IS NOT TO BE USED IN WHOLE OR IN PART FOR ANY OTHER PROJECT WITHOUT THE WRITTEN AUTHORIZATION OF THE ARCHITECT AND ENGINEER. UNAUTHORIZED ALTERATION OR ADDITION TO ANY SURVEY DRAWING, DESIGN, SPECIFICATION, PLAN OR REPORT IS PROHIBITED IN ACCORDANCE WITH STATE LAW, CODE AND RULES.


DWG. TITLE WINDOW DETAILS

REVISIONS

GENERIC SCALE BAR SCALE BAR SHOWN IS TWO INCHES ON THE ORIGINAL DRAWING. IF NOT TWO INCHES ON THIS SHEET, ADJUST ACCORDINGLY DATE 04/30/25 SCALE 1 1/2" = 1'-0"

A922

CHK. KSG

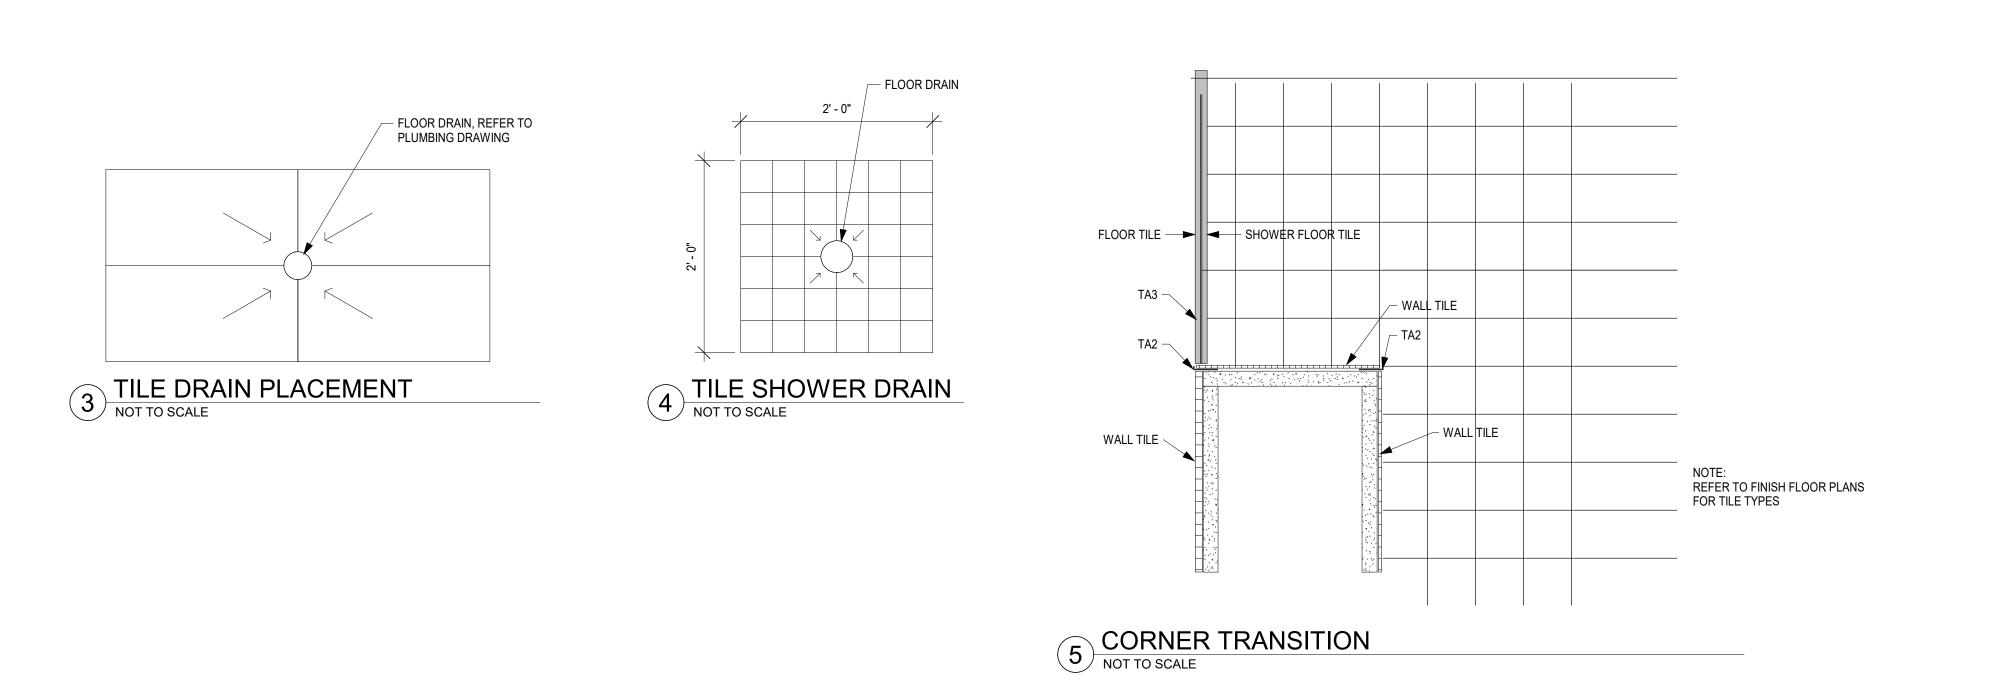

INTERIOR PLAN KEYNOTES NUMBER DESCRIPTION IO1 SEALED CONCRETE TO BE BASE BID. ADD ALTERNATE 1 TO BE FLUID APPLIED EPOXY FLOORING, FAF1. SEE MATERIAL LEGEND FOR FURTHER INFORMATION.

GENERAL FINISH NOTES:

- 1. SEE SPEC SECTIONS, ROOM FINISH SCHEDULE, MATERIALS LEGEND, INTERIOR ELEVATIONS, REFLECTED CEILING PLANS AND DETAILS FOR FURTHER INFORMATION.
- 2. AL MATERIALS SHALL BE APPLIED IN ACCORDANCE WITH SPECIFICATIONS AND MANUFACTURERS RECOMMENDATIONS.
- 3. ALL LOUVERS, VENTS, GRILLS, AND OTHER MISC. MECHANICAL AND ELECTRICAL DEVICES SHALL BE PAINTED TO MATCH SURFACE WHICH THEY APPEAR, UNLESS OTHERWISE
- 4. CORNER GUARDS TO BE PROVIDED AT ALL OUTSIDE GYPSUM CORNERS, UNLESS OTHERWISE NOTED.
- 5. CASEWORK: SEE INTERIOR ELEVATIONS FOR PLAM OR WOOD COLORS.
- 6. HOLLOW METAL DOORS, FRAMES AND METAL HANDRAILS TO BE PAINTED PX, UNLESS OTHERWISE NOTED.
- 7. SOLID SURFACE COUNTERS TO BE SSFx; REFER TO MATERIAL LEGEND FOR ADDITIONAL INFORMATION. INTRAGAL BOWL COLOR TO BE SELECTED FROM STANDARD COLORS.
- WINDOW SILLS TO BE SSFx
- 9. FLOOR PATTERNS ARE NOTED WITH A SOLID LINE AND ARE NOTED WITH A KEY CODE. FLOOR TRANSITIONS ARE NOTED WHERE SURFACES, OR ORIENTATIONS CHANGE.
- 10. ALL FLOORING TRANSITIONS WILL BE FINISHED WITH TRANSITION STRIP. SEE SPEC FOR FURTHER INFORMATION.
- 11. ALL FLOORING CHANGES TO OCCUR UNDER CENTERLINE OF DOOR UNLESS OTHERWISE
- 12. ALL WALLS TO BE PAINTED P1, UNLESS OTHERWISE INDICATED WITH ACCENT WALL NOTES, OR ON PLAN WITH KEY NOTE.
- 13. WALL ACCENT PAINT COLORS IN OPEN AREAS ARE NOTED WITH A DASHED LINE AND END AT THE TRANSITION POINT ON THE WALL.
- 14. WINDOW SHADES TO BE PROVIDED BY CONTRACTOR. ALL WINDOWS WITH SILL HEIGHTS AT OR ABOVE 5' A.F.F TO BE MOTORIZED. ALL WINDOWS WITH SILL HEIGHTS BELOW 4' - 11" A.F.F OR BELOW TO BE MANUAL. SEE PLANS FOR SHADE TYPES AND SPEC FOR FURTHER INFORMATION.
- 15. IF THE DRAWINGS DISAGREE IN THEMSELVES OR WITH THE SPECIFICATIONS, THE BETTER QUALITY AND/OR GREATER QUANTITY OF WORK AND MATERIALS WILL BE ESTIMATED UPON. IF ANY ERROR IN THE CONTRACT DOCUMENTS, AND / OR OMISSIONS APPEAR IN THE CONTRACT DOCUMENTS, THE CONTRACTOR SHALL NOTIFY THE DESIGNER VIA TELEPHONE CALL AND IN WRITING BEFORE PROCEEDING WITH THE WORK.

16. PRIOR TO TILE INSTALL, REVIEW TILE LAYOUT WITH ARCHITECT





UNION GROVE, WI 53182

UNION GROVE YORKVILLE FIRE STATION CONSTRUCTION DOCUMENTS


> 204 E. Grand Avenue, Suite 200 Eau Claire, WI 54701 www.wendelcompanies.com p:716.688.0766 tf:877.293.6335

Wendel WD Architecture, Engineering, Surveying and Landscape Architecture, P.C

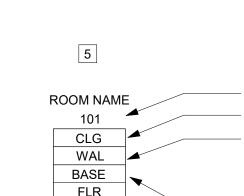

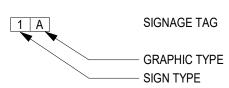



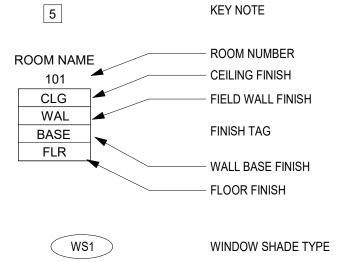

PROGRESS NOT FOR CONSTRUCTION

NOTE:
THIS DOCUMENT, AND THE IDEAS AND DESIGNS INCORPORATED HEREIN, AS AN INSTRUMENT OF PROFESSIONAL SERVICE, IS THE PROPERTY OF THE ARCHITECT AND ENGINEER AND IS NOT TO BE USED IN WHOLE OR IN PART, FOR ANY OTHER PROJECT WITHOUT THE WRITTEN AUTHORIZATION OF THE ARCHITECT AND ENGINEER. UNAUTHORIZED ALTERATION OR ADDITION TO ANY SURVEY DRAWING, DESIGN, SPECIFICATION, PLAN OR REPORT IS DEPURIED IN ACCORPANCE WITH STATE LAW, CODE AND BULLES.


REVISIONS


FIRST FLOOR FINISH PLAN

SCALE BAR SHOWN IS TWO INCHES ON THE ORIGINAL DRAWING IF NOT TWO INCHES ON THIS SHEET, ADJUST ACCORDINGLY SCALE As indicated

PROJ. No. 616501

I101

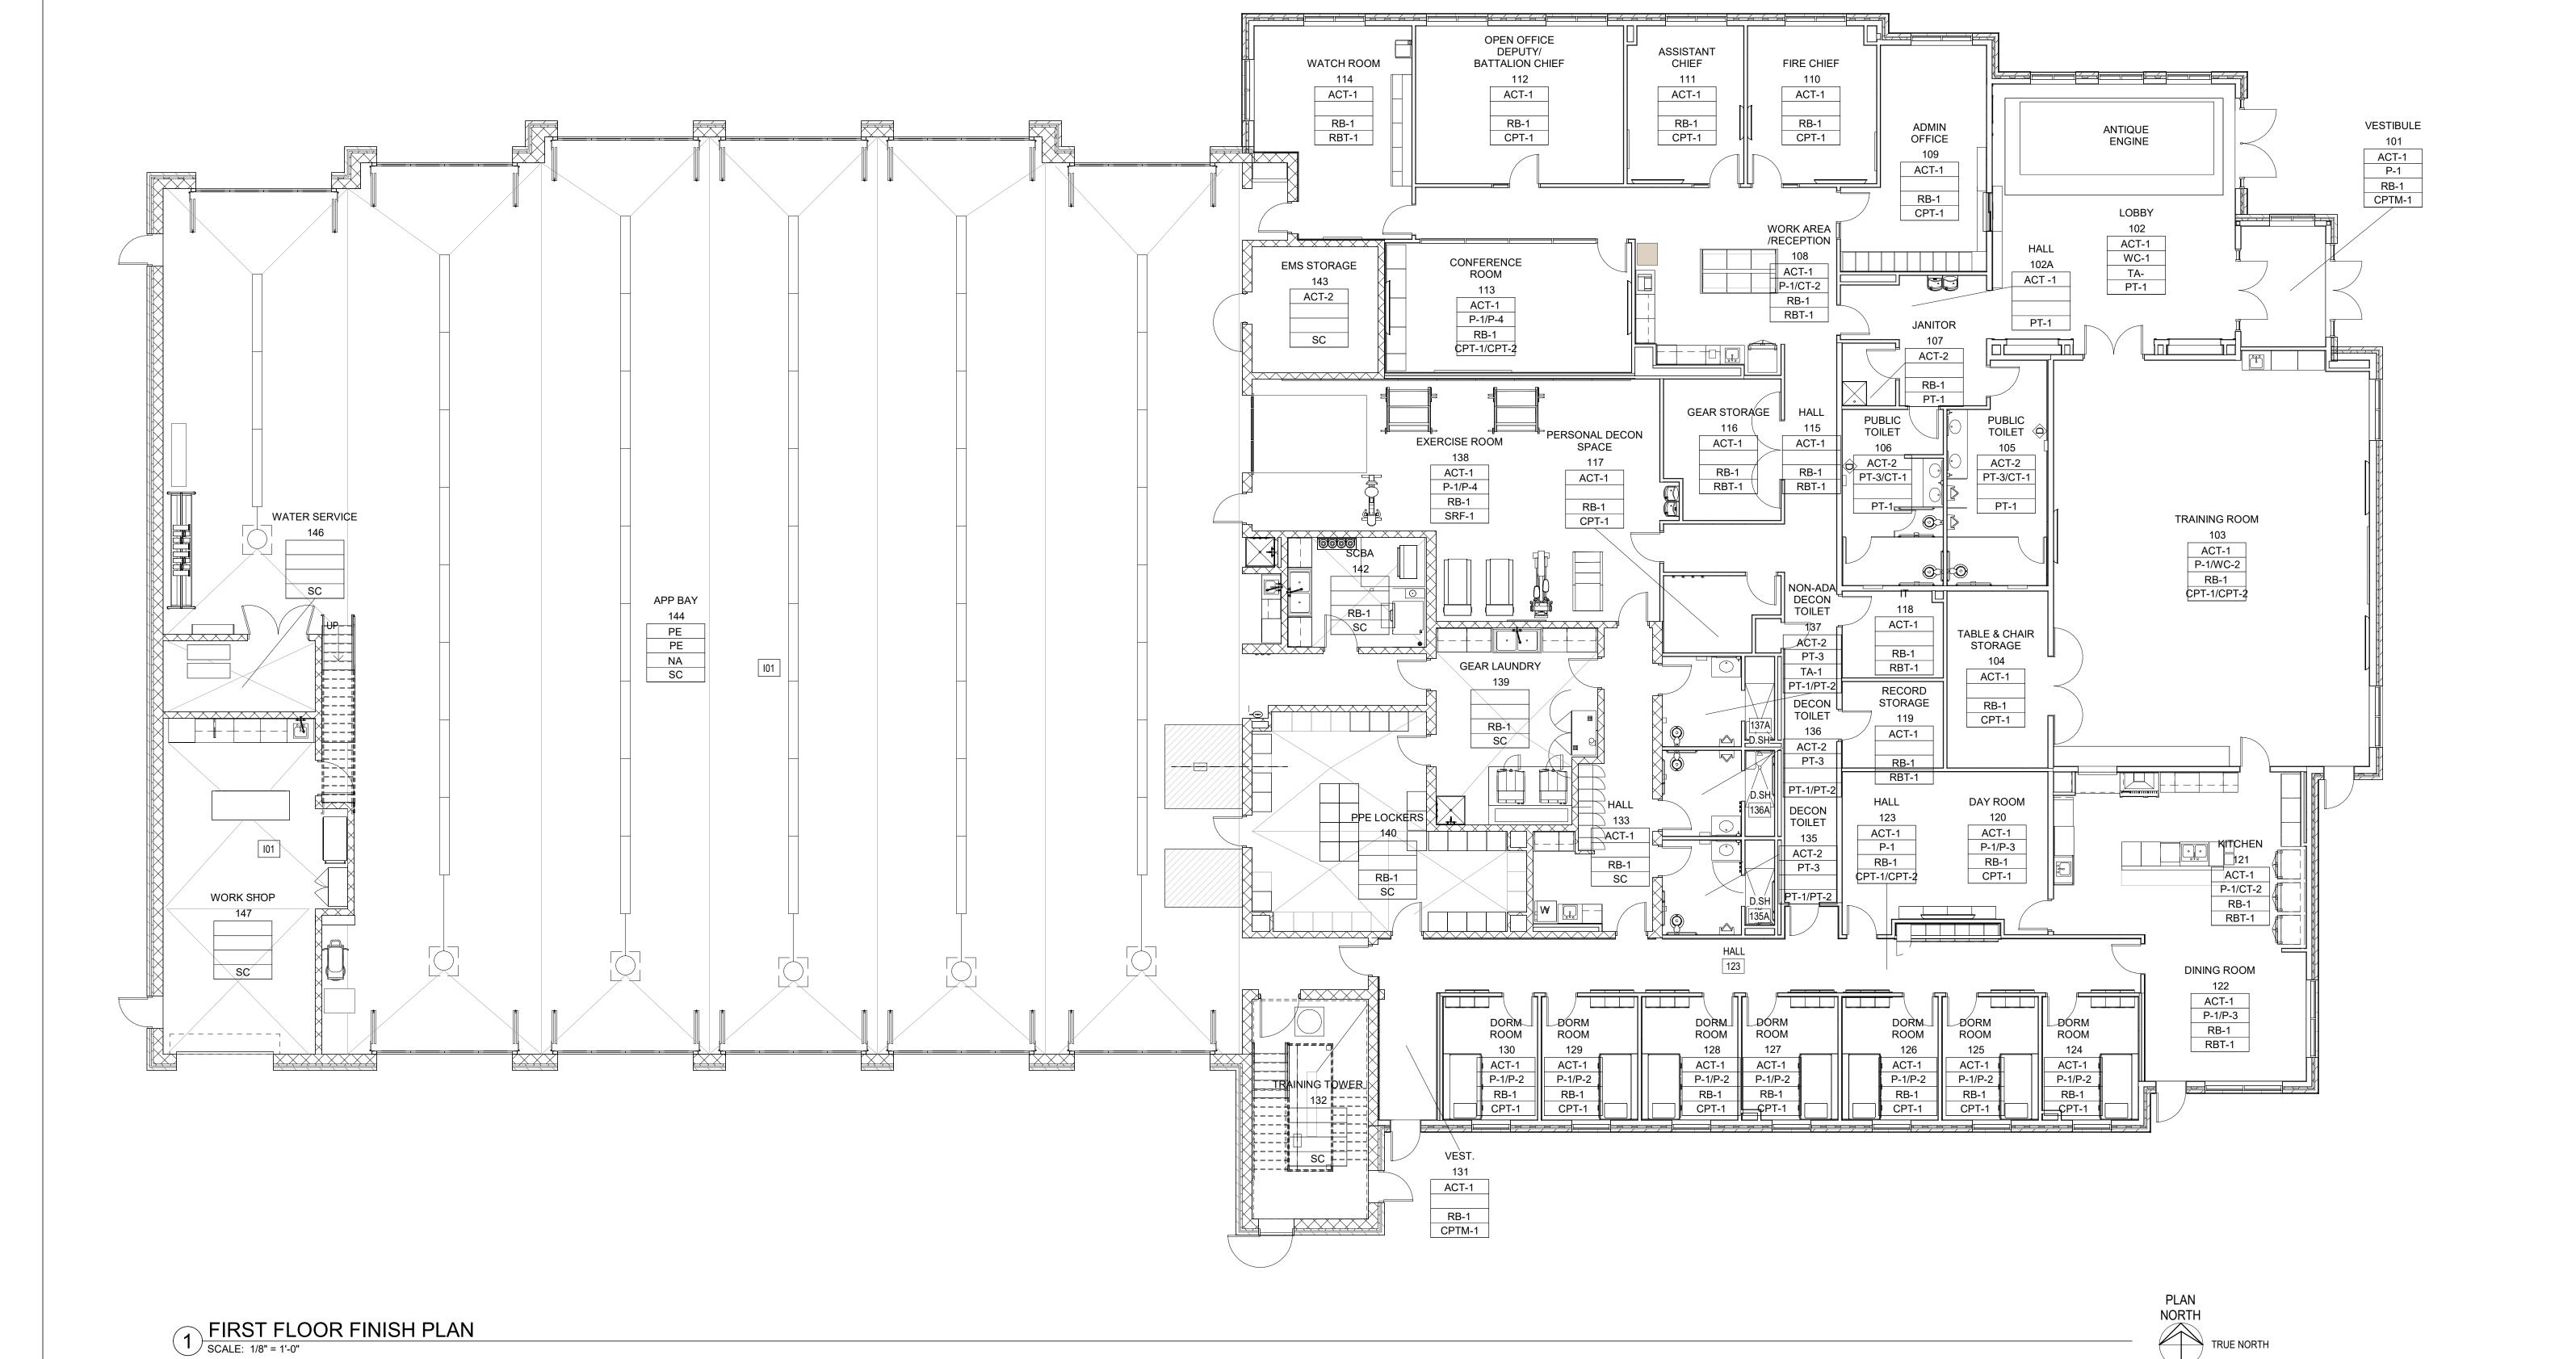

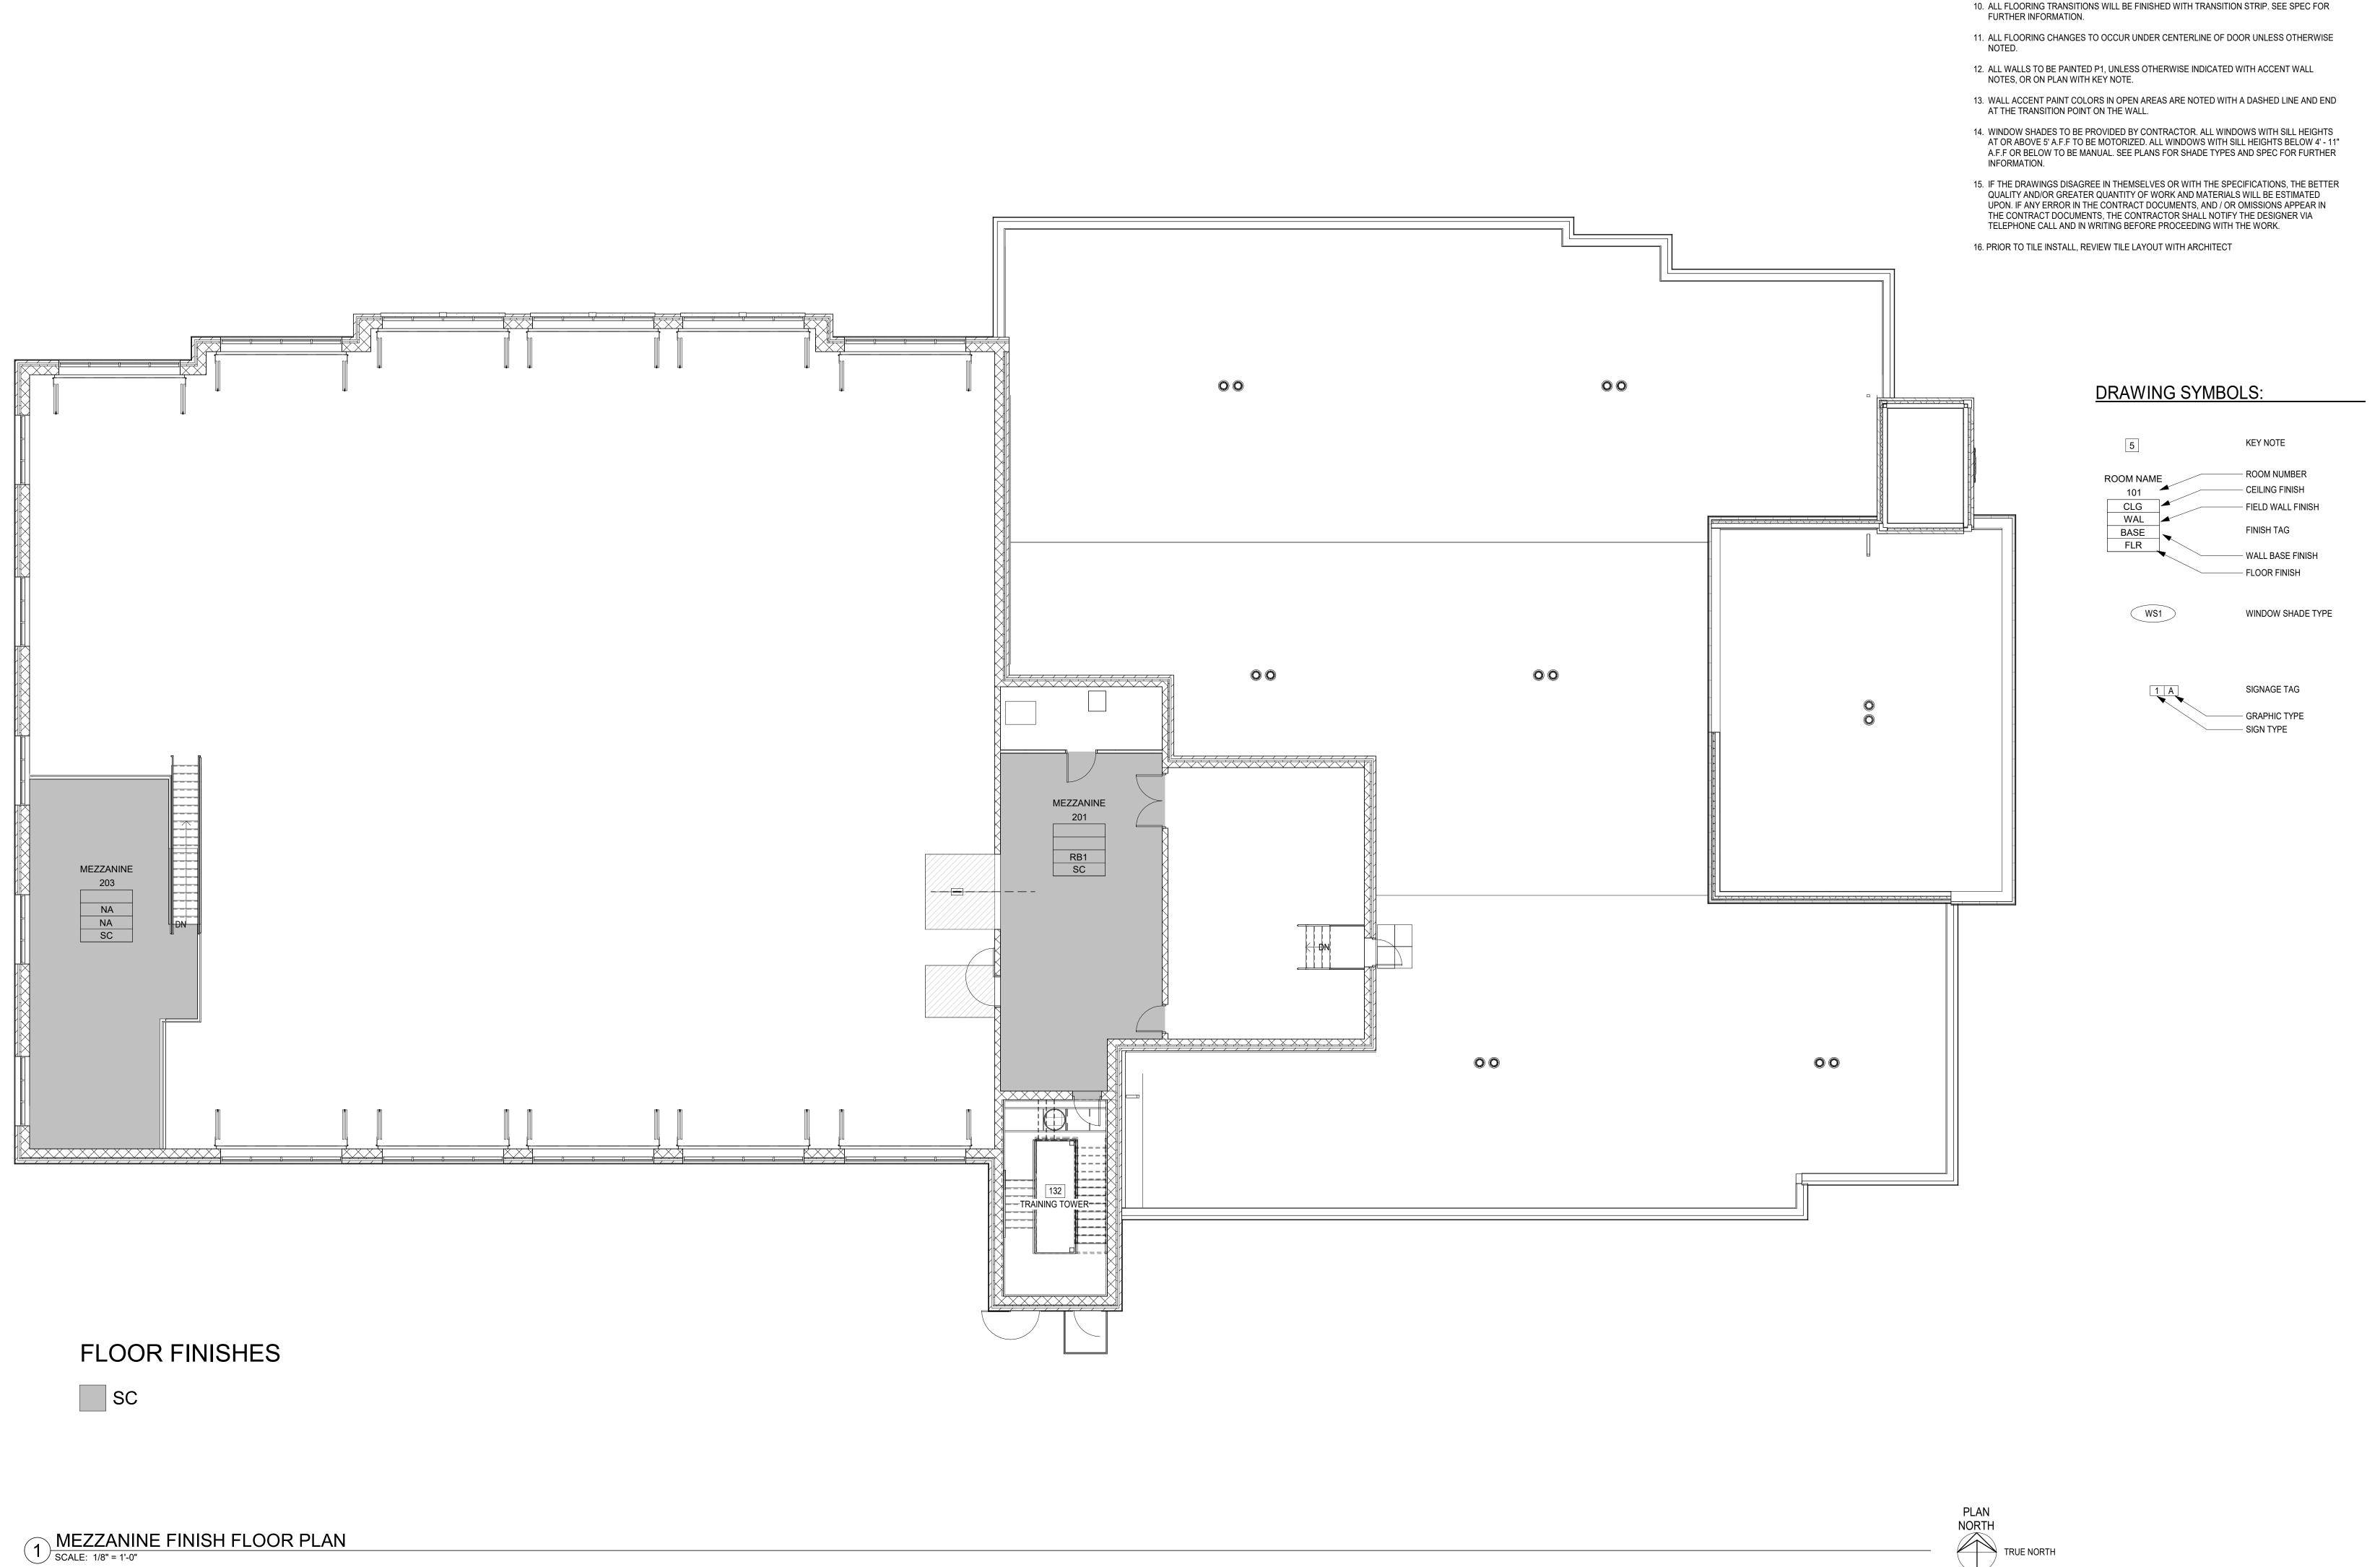



GENERAL FINISH NOTES:

MANUFACTURERS RECOMMENDATIONS.

OTHERWISE NOTED.

OTHERWISE NOTED.

8. WINDOW SILLS TO BE SSFx

1. SEE SPEC SECTIONS, ROOM FINISH SCHEDULE, MATERIALS LEGEND, INTERIOR

2. AL MATERIALS SHALL BE APPLIED IN ACCORDANCE WITH SPECIFICATIONS AND

4. CORNER GUARDS TO BE PROVIDED AT ALL OUTSIDE GYPSUM CORNERS, UNLESS

6. HOLLOW METAL DOORS, FRAMES AND METAL HANDRAILS TO BE PAINTED PX, UNLESS

7. SOLID SURFACE COUNTERS TO BE SSFx; REFER TO MATERIAL LEGEND FOR ADDITIONAL INFORMATION. INTRAGAL BOWL COLOR TO BE SELECTED FROM STANDARD COLORS.

9. FLOOR PATTERNS ARE NOTED WITH A SOLID LINE AND ARE NOTED WITH A KEY CODE.

FLOOR TRANSITIONS ARE NOTED WHERE SURFACES, OR ORIENTATIONS CHANGE.

5. CASEWORK: SEE INTERIOR ELEVATIONS FOR PLAM OR WOOD COLORS.

ELEVATIONS, REFLECTED CEILING PLANS AND DETAILS FOR FURTHER INFORMATION.

3. ALL LOUVERS, VENTS, GRILLS, AND OTHER MISC. MECHANICAL AND ELECTRICAL DEVICES SHALL BE PAINTED TO MATCH SURFACE WHICH THEY APPEAR, UNLESS OTHERWISE

UNION GROVE, WI 53182

UNION GROVE YORKVILLE FIRE STATION CONSTRUCTION DOCUMENTS

Five Bugles

Besign.

Witchell Associates
Architects

204 E. Grand Avenue, Suite 200
Eau Claire, WI 54701
www.wendelcompanies.com
p:716.688.0766 tf:877.293.6335

Wendel WD Architecture, Engineering, Surveying and Landscape Architecture, P.C

PROGRESS
PRINT
04/30/25
NOT FOR
CONSTRUCTION

NOTE:
THIS DOCUMENT, AND THE IDEAS AND DESIGNS INCORPORATED HEREIN,
AS AN INSTRUMENT OF PROFESSIONAL SERVICE, IS THE PROPERTY OF THE
ARCHITECT AND ENGINEER AND IS NOT TO BE USED IN WHOLE OR IN PART,
FOR ANY OTHER PROJECT WITHOUT THE WRITTEN AUTHORIZATION OF THE
ARCHITECT AND ENGINEER. UNAUTHORIZED ALTERATION OR ADDITION TO
ANY SURVEY DRAWING, DESIGN, SPECIFICATION, PLAN OR REPORT IS
PROHIBITED IN ACCORDANCE WITH STATE LAW, CODE AND RULES.

NO. REVISIONS DAT

MEZZANINE FLOOR FINISH PLAN

DATE 04/30/25

SCALE As indicated

DWN. AKJ CHK. KSG

PROJ. No. 616501

INTERIOR SIGN TYPES: TYPE 1: BASIS OF DESIGN, INPRO-ASPEN SIGN COLLECTION (RADIUS CORNER SIGNAGE) APPLIED ACRYLIC ALL SIGNS TO HAVE ROOM NAME AND NUMBER. ROOM NAMES AND NUMBERS TO BE FINALIZED BY ARCHITECT AND OWNER DURING SUBMITTAL PHASE. MEZZANINE - 1/16" THICK BACKER - TACTILE LETTERING ____ - TACTILE BRAILLE, CLEAR 1 A 1 B 1 C 1 F 1 E 1 D 1 A TYPE 2: BASIS OF DESIGN, INPRO-ASPEN SIGN COLLECTION (RADIUS CORNER SIGNAGE) WITH DIGITAL PRINTED IMAGE APPLIED ACRYLIC ALL SIGNS TO HAVE ROOM NAME AND NUMBER. ROOM NAMES AND NUMBERS TO BE FINALIZED BY ARCHITECT AND OWNER DURING SUBMITTAL PHASE. 1' - 0" - DIGITAL PATCH. DIGITAL FILE TO BE PROVIDED BY OWNER, GRAPHIC ON SIGN PROVIDED BY SIGN MANUFACTURER. **ASSISTANT** - ACRYLIC LENS, CLEAR ACRYLIC 1/16" THICK BACKER TACTILE LETTERING TACTILE BRAILLE, CLEAR 7 1/2" 2 A 2 B PLAN NORTH MEZZANINE SIGNAGE PLAN SCALE: 1/8" = 1'-0" TRUE NORTH OPEN OFFICE DEPUTY/ BATTALION ASSISTANT FIRE CHIEF WATCH ROOM ANTIQUE **ENGINE** OFFICE WORK AREA CONFERENCE ROOM /RECEPTION **EMS STORAGE** GEAR STORAGE EXERCISE ROOM PERSONAL DECON SPACE ____WATER SERVICE NON-ADA TABLE & CHAIR STORAGE WORK SHOP DAY ROOM PPE LOCKERS MANAMA **DINING ROOM** VEST. 131 DORM ROOM DORM ROOM DORM ROOM TT - -/- - - - - - - \ DORM ROOM DORM ROOM ROOM ROOM XX PLAN NORTH TRUE NORTH DWN. AKJ 1 FIRST FLOOR SIGNAGE PLAN SCALE: 1/8" = 1'-0" PROJ. No. 616501 DWG. No.



UNION GROVE, WI 53182

UNION GROVE YORKVILLE FIRE STATION CONSTRUCTION DOCUMENTS

Five Bugles

Five Bugles

Mitchell Associates

Architects

204 E. Grand Avenue, Suite 200

Eau Claire, WI 54701

www.wendelcompanies.com
p:716.688.0766 tf:877.293.6335

Wendel WD Architecture, Engineering, Surveying and Landscape Architecture, P.C

PROGRESS
PRINT
04/30/25
NOT FOR
CONSTRUCTION

NOTE:
THIS DOCUMENT, AND THE IDEAS AND DESIGNS INCORPORATED HEREIN,
AS AN INSTRUMENT OF PROFESSIONAL SERVICE, IS THE PROPERTY OF THE
ARCHITECT AND ENGINEER AND IS NOT TO BE USED IN WHOLE OR IN PART,
FOR ANY OTHER PROJECT WITHOUT THE WRITTEN AUTHORIZATION OF THE
ARCHITECT AND ENGINEER. UNAUTHORIZED ALTERATION OR ADDITION TO
ANY SURVEY DRAWING, DESIGN, SPECIFICATION, PLAN OR REPORT IS
PROHIBITED IN ACCORDANCE WITH STATE LAW, CODE AND RULES.

NO. REVISIONS DATE

INTERIOR SIGNAGE PLANS

O 1" 2"

GENERIC SCALE BAR

SCALE BAR SHOWN IS TWO INCHES ON THE ORIGINAL DRAWING.
IF NOT TWO INCHES ON THIS SHEET, ADJUST ACCORDINGLY

DATE 04/30/25

SCALE As indicated

DWN. AKJ CHK. KSG

I103