


Mark Pocaro, Owner
Grove Outdoor Power – Brian Lehman, Applicant/Agent
Site Address: 19529 Durand Avenue
B-3 / A-3 Site Plan Review to establishing an outdoor inventory storage area (+/- 10,010 sf) with privacy fence

Site Plan

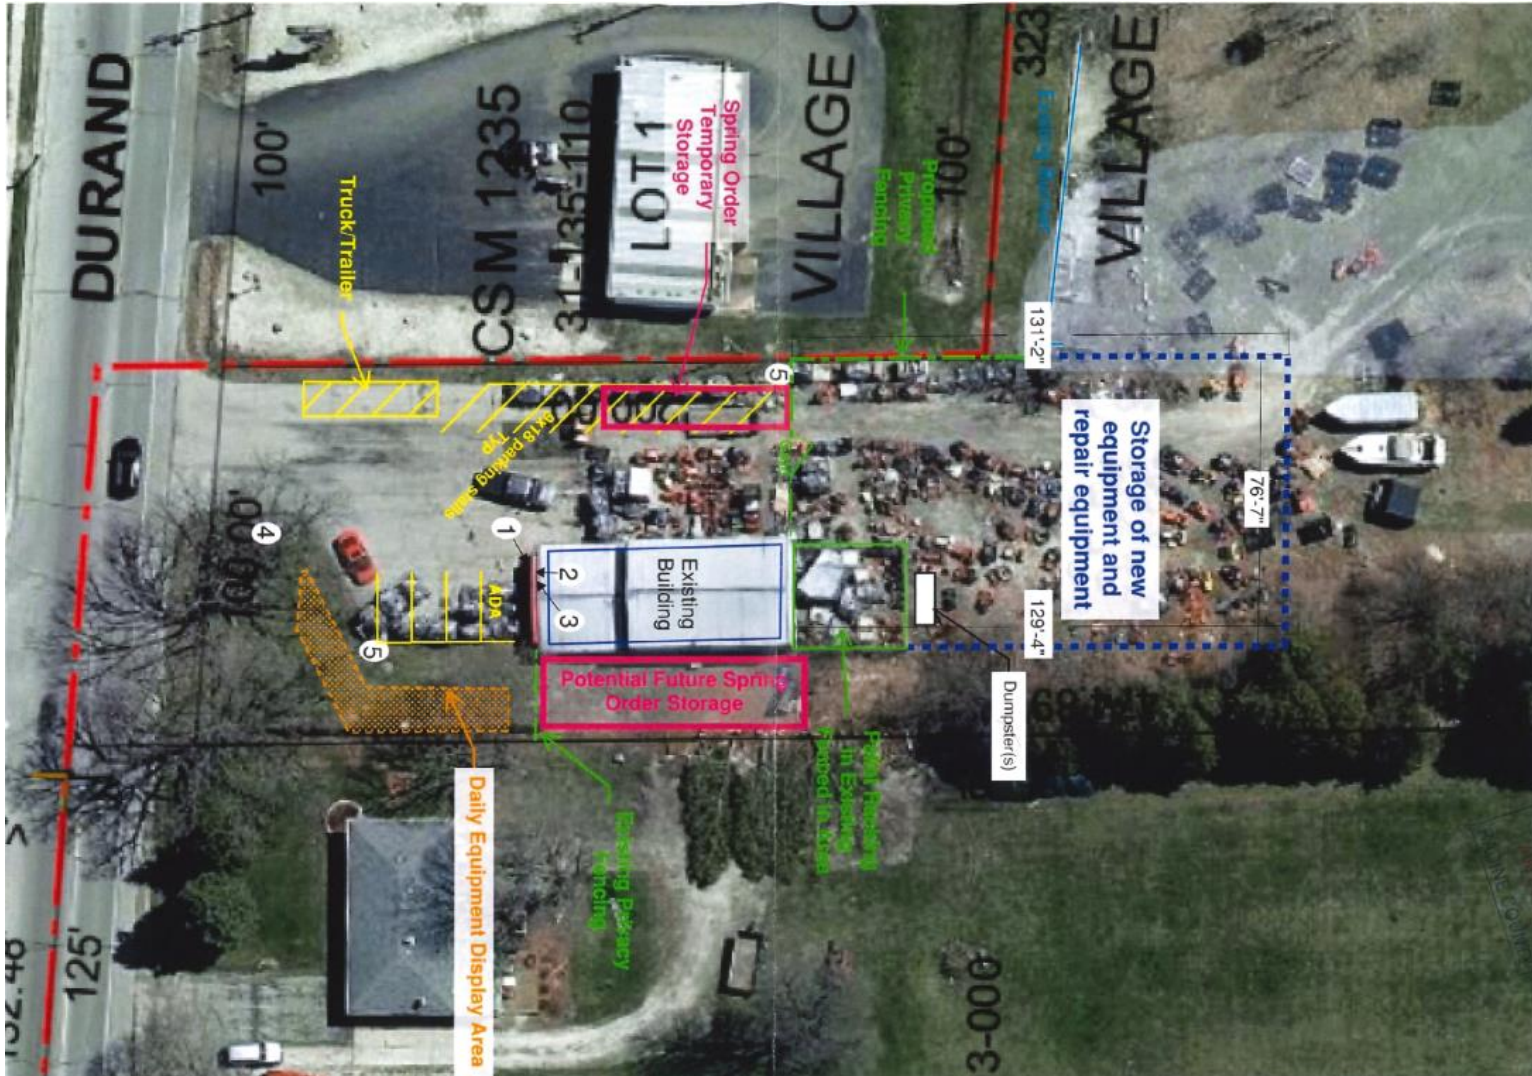

SEC 31 – T3N – R21E

Village of Yorkville

