


Meredith Holdings LLC, Owners
Bower Design & Construction, Agent
Site Address: 19215 Spring Street
B-3 Site Plan Review to construct a 22' x 43' office addition to the existing building

Location Map

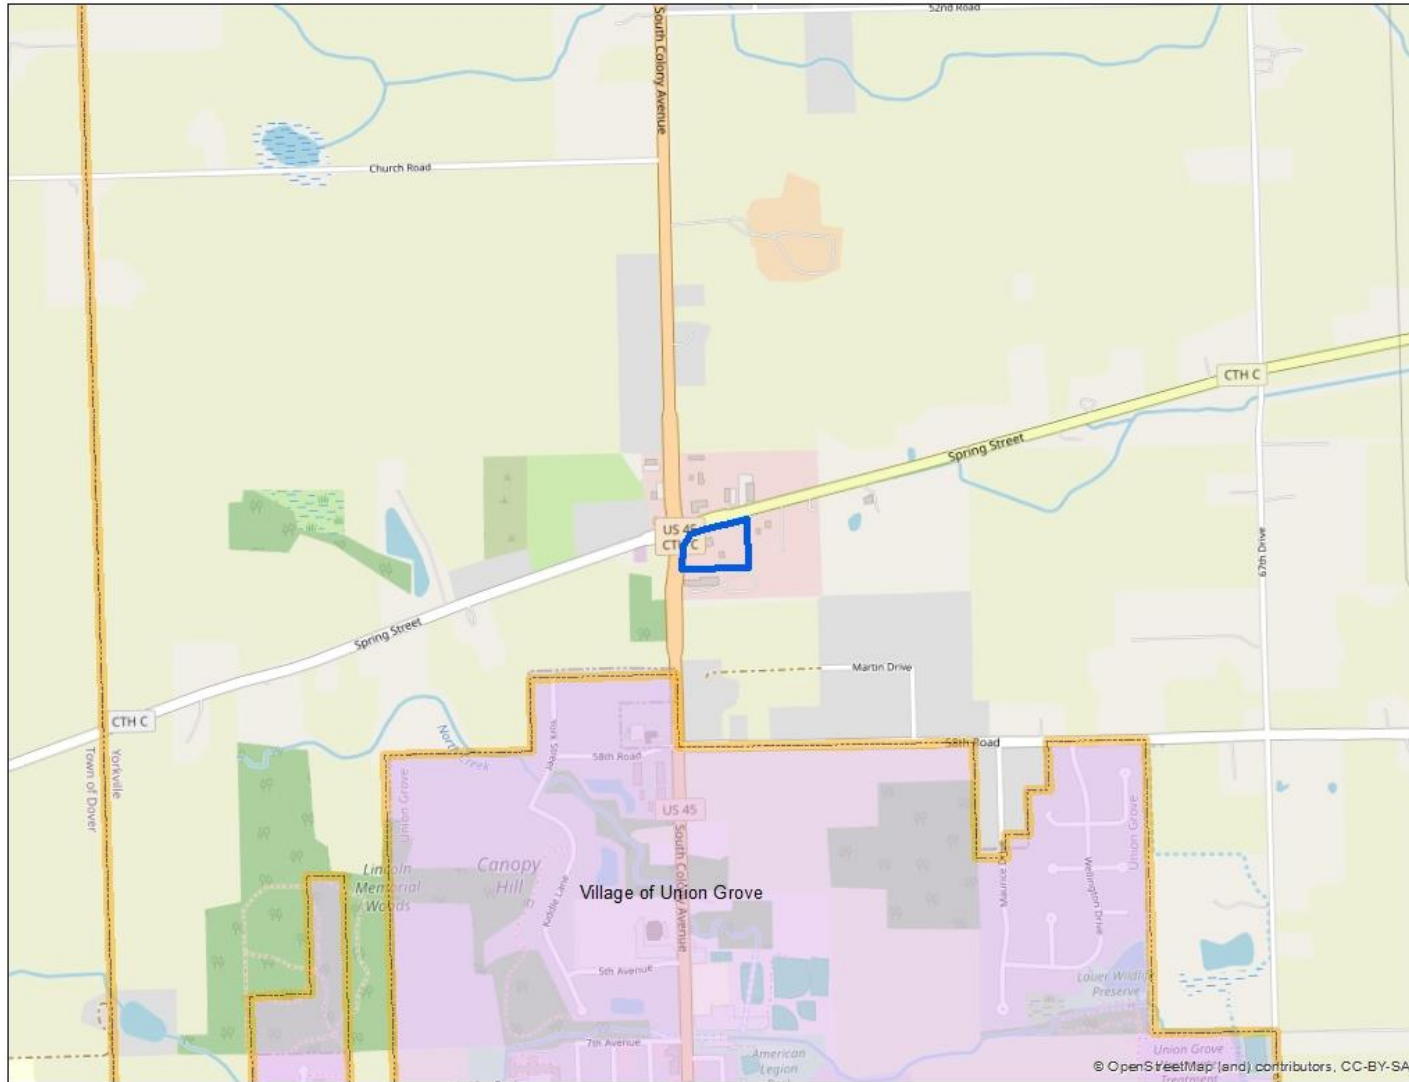


SEC 20 – T3N – R21E

Village of Yorkville

Meredith Holdings LLC, Owners
Bower Design & Construction, Agent
Site Address: 19215 Spring Street
B-3 Site Plan Review to construct a 22' x 43' office addition to the existing building

Zoning Map

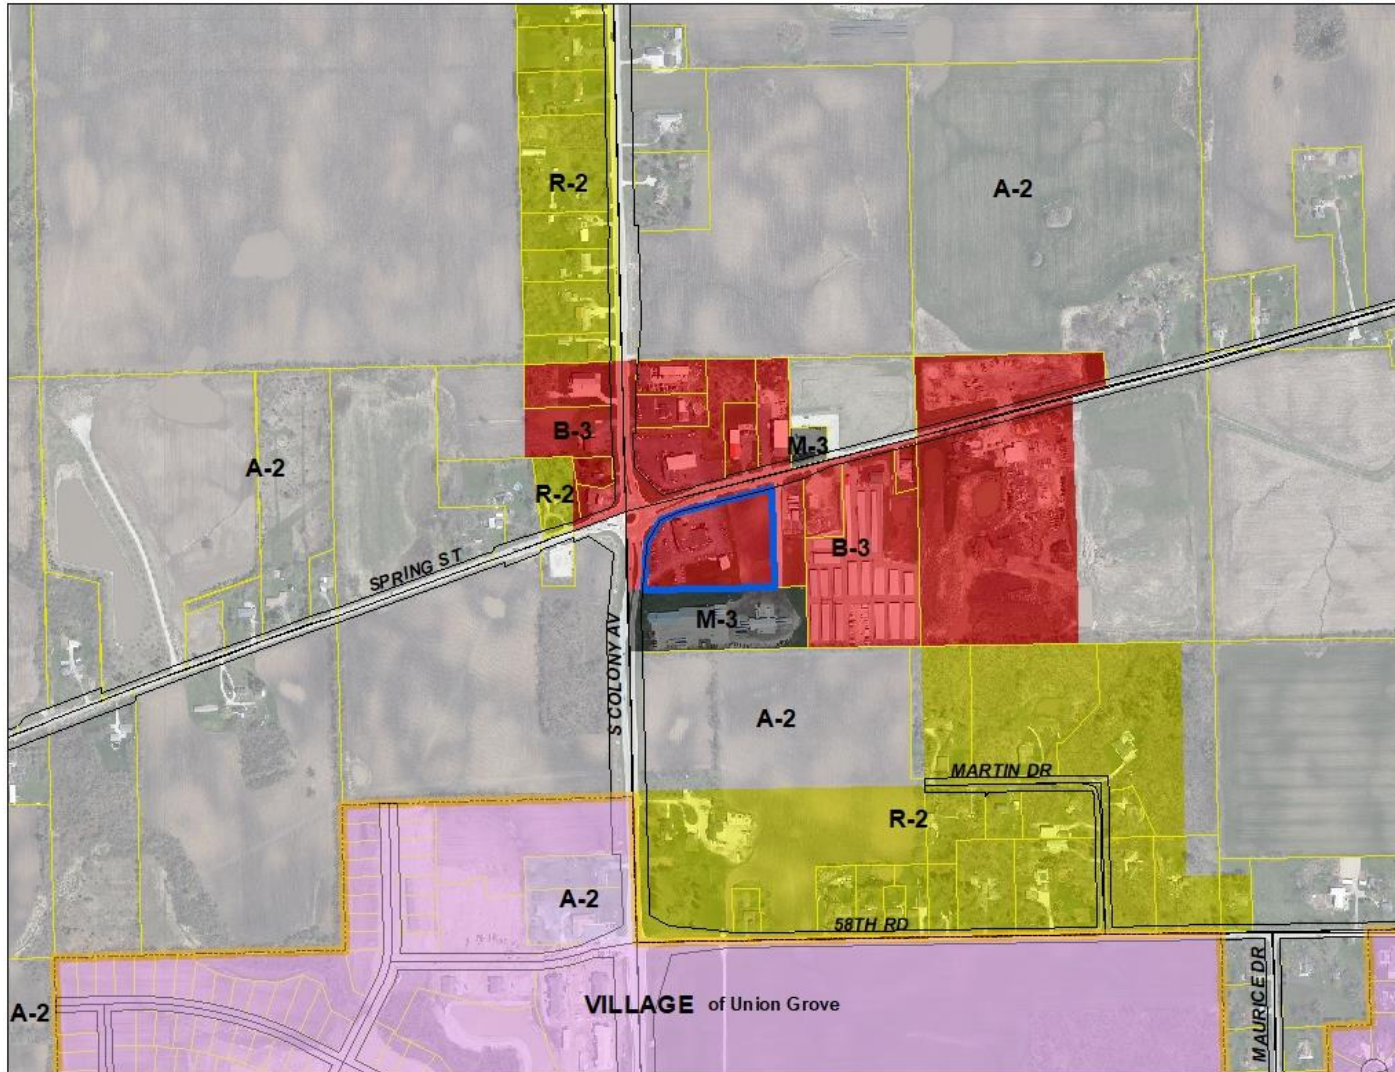

SEC 20 – T3N – R21E

Village of Yorkville

Meredith Holdings LLC, Owners
Bower Design & Construction, Agent
Site Address: 19215 Spring Street
B-3 Site Plan Review to construct a 22' x 43' office addition to the existing building

2022 Aerial




SEC 20 – T3N – R21E

Village of Yorkville



Meredith Holdings LLC, Owners
Bower Design & Construction, Agent
Site Address: 19215 Spring Street
B-3 Site Plan Review to construct a 22' x 43' office addition to the existing building

Existing Floor Plan

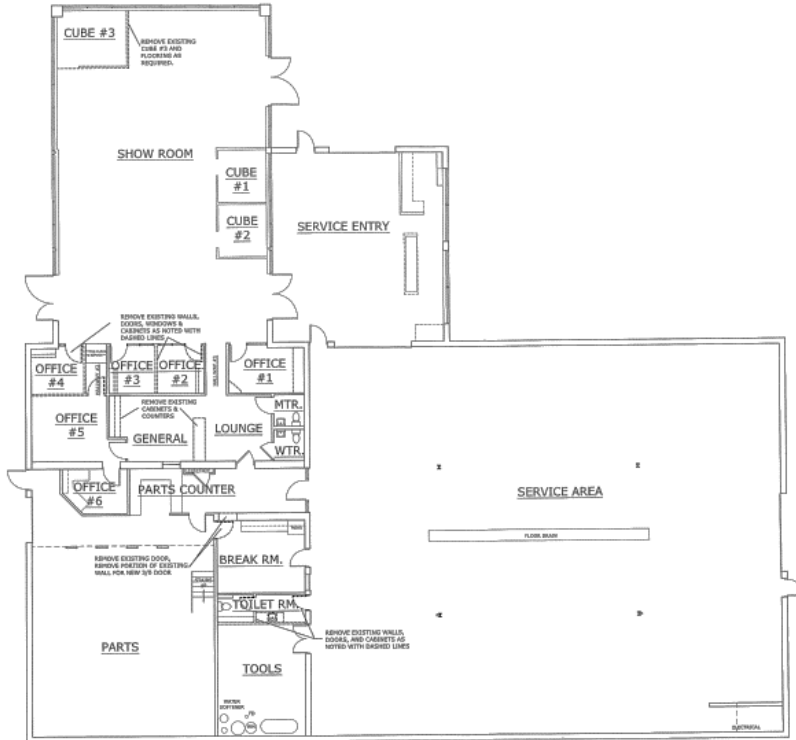


1 EXISTING/DEMO FLOOR PLAN
 SCALE: 1/8" = 1'-0"



NOTE: FIELD VERIFY DIMENSIONS

Proposed Floor Plan

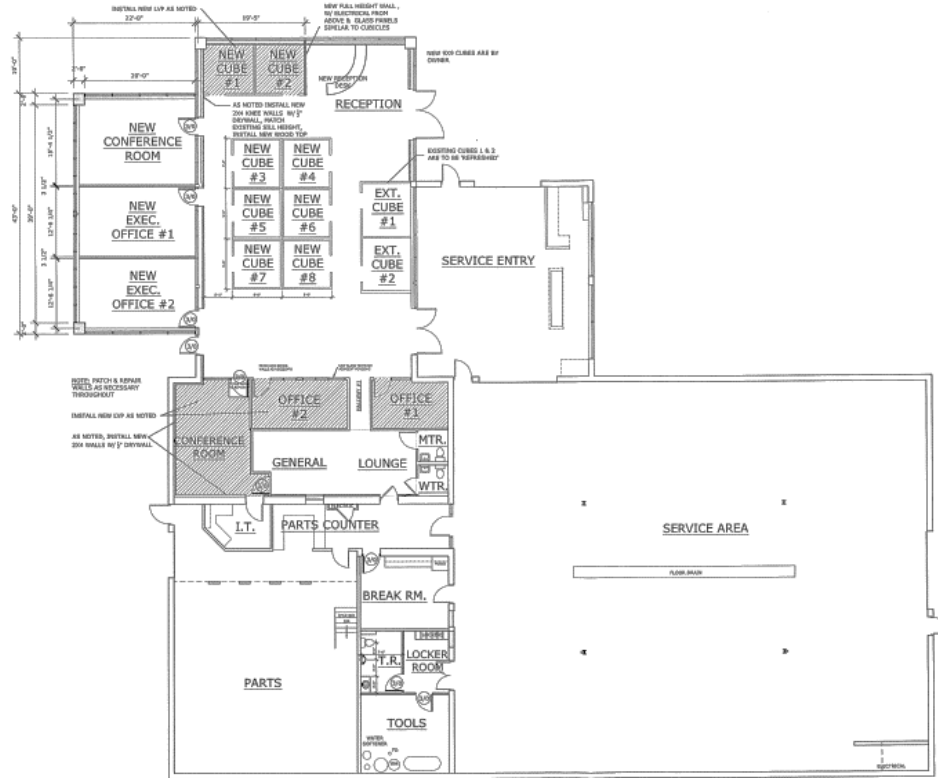

1 REMODELED FLOOR PLAN W/ ADDITION
 SCALE: 1/8" = 1'-0"




Meredith Holdings LLC, Owners
Bower Design & Construction, Agent
Site Address: 19215 Spring Street
B-3 Site Plan Review to construct a 22' x 43' office addition to the existing building

Proposed Exterior Elevations



1 NORTH ELEVATION
SCALE: 1/8" = 1'-0"

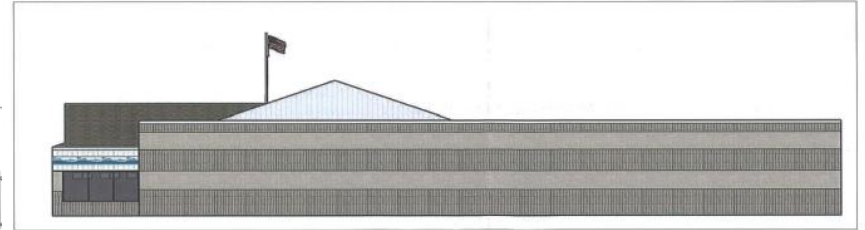

1 SOUTH ELEVATION
SCALE: 1/8" = 1'-0"



2 WEST ELEVATION
SCALE: 1/8" = 1'-0"



2 EAST ELEVATION
SCALE: 1/8" = 1'-0"

SEC 20 – T3N – R21E

Village of Yorkville