


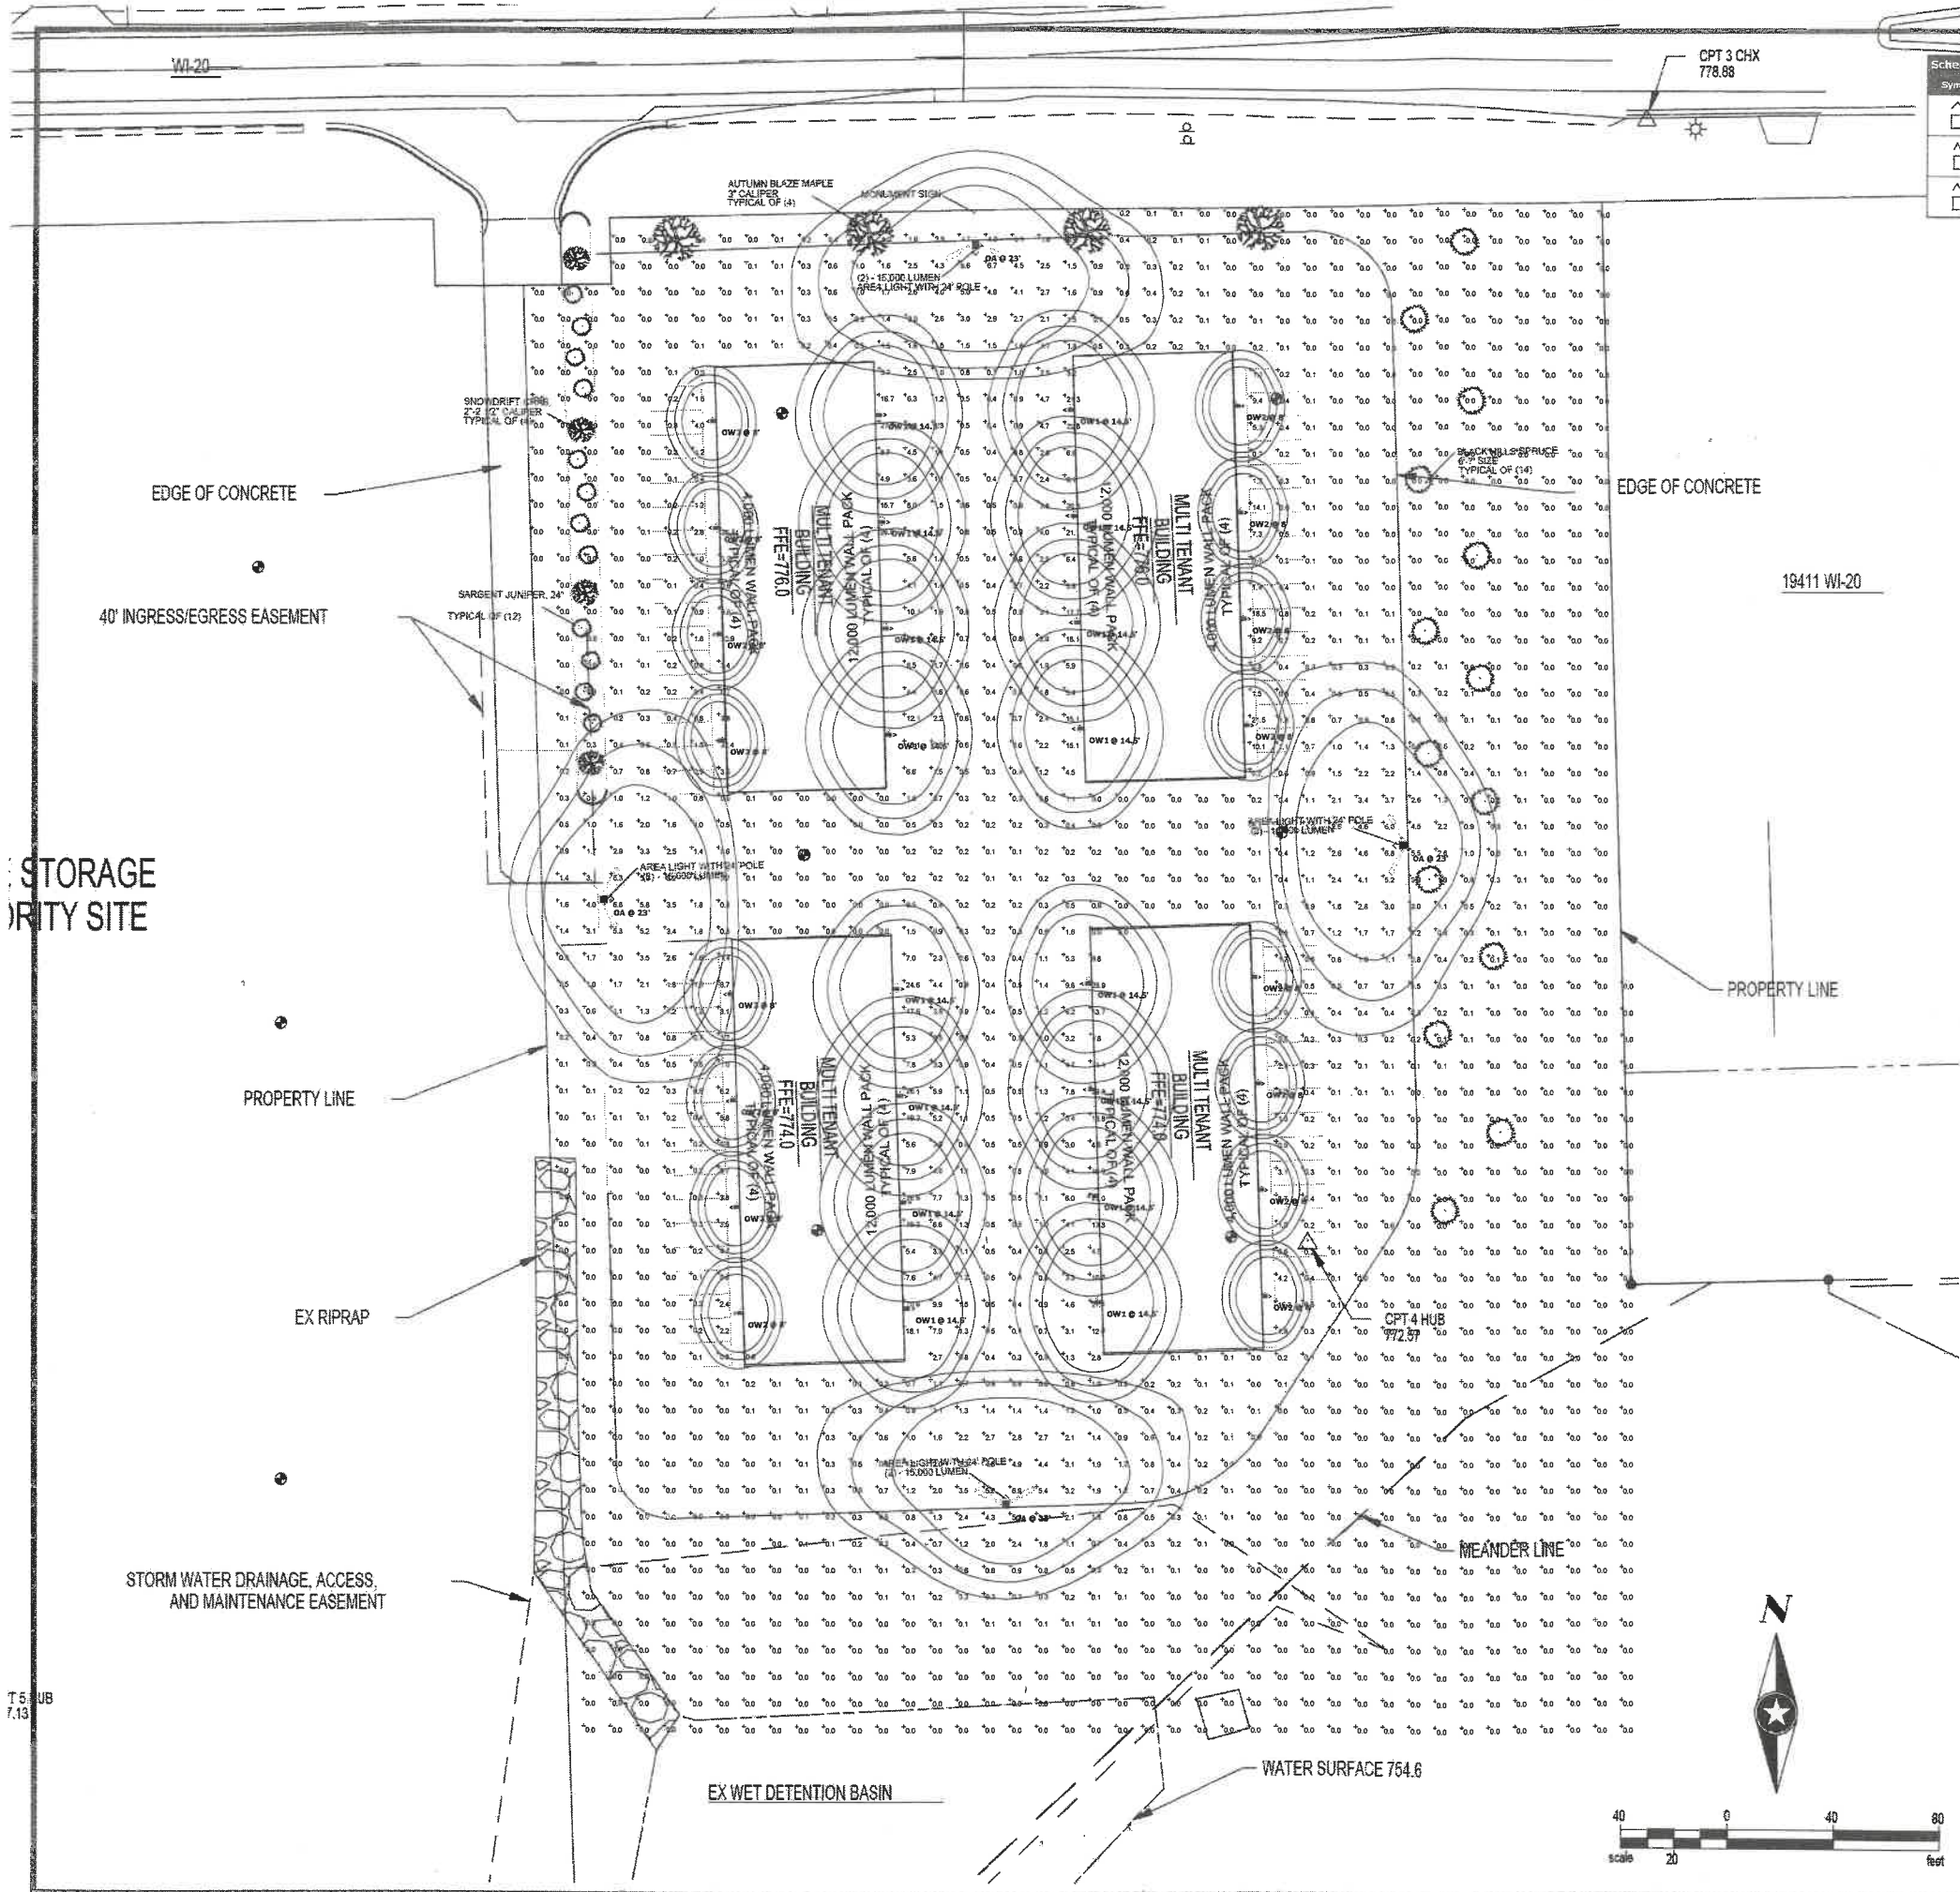


Schedule									
Symbol	Label	Quantity	Manufacturer	Catalog Number	Description	Lamp	Number	Lumens Per Lamp	Wattage
⬆	OA	4	RAB Lighting Inc.	A22 150W@100W4000K	TYPE 3 AREA LIGHT	LED 4000K	1	16214	99.4
⬆	OW1	16	RAB Lighting Inc.	SLIM22-M-100 @35W4000K angle 0	Outdoor Full-Cutoff Wall-Mounted Area Luminaires	LED 4000K	1	12600	81.9
⬆	OW2	16	RAB Lighting Inc.	SLIM22-S-30 @25W4000K angle 0	Outdoor Full-Cutoff Wall-Mounted Area Luminaires	LED 4000K	1	4111	26.3

Statistics						
Description	Symbol	Avg	Max	Min	Max/Min	Avg/Min
SETT	+	1.1 fc	32.9 fc	0.0 fc	N/A	N/A

Note
Mounting Height = 23' AFG
(20' Pole + 3' Base)
FC Measured at 0' AFG

RECEIVED
MAY 22 2025
RACINE COUNTY

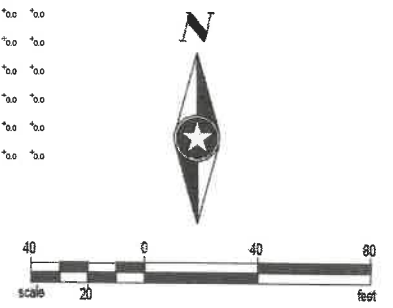

Plan View
Scale - 1" = 30'

Designer
TDL
Date
05/20/2025
Scale
Not to Scale
Drawing No.
Summary