


Proposed Area for Heavy Equipment Parking

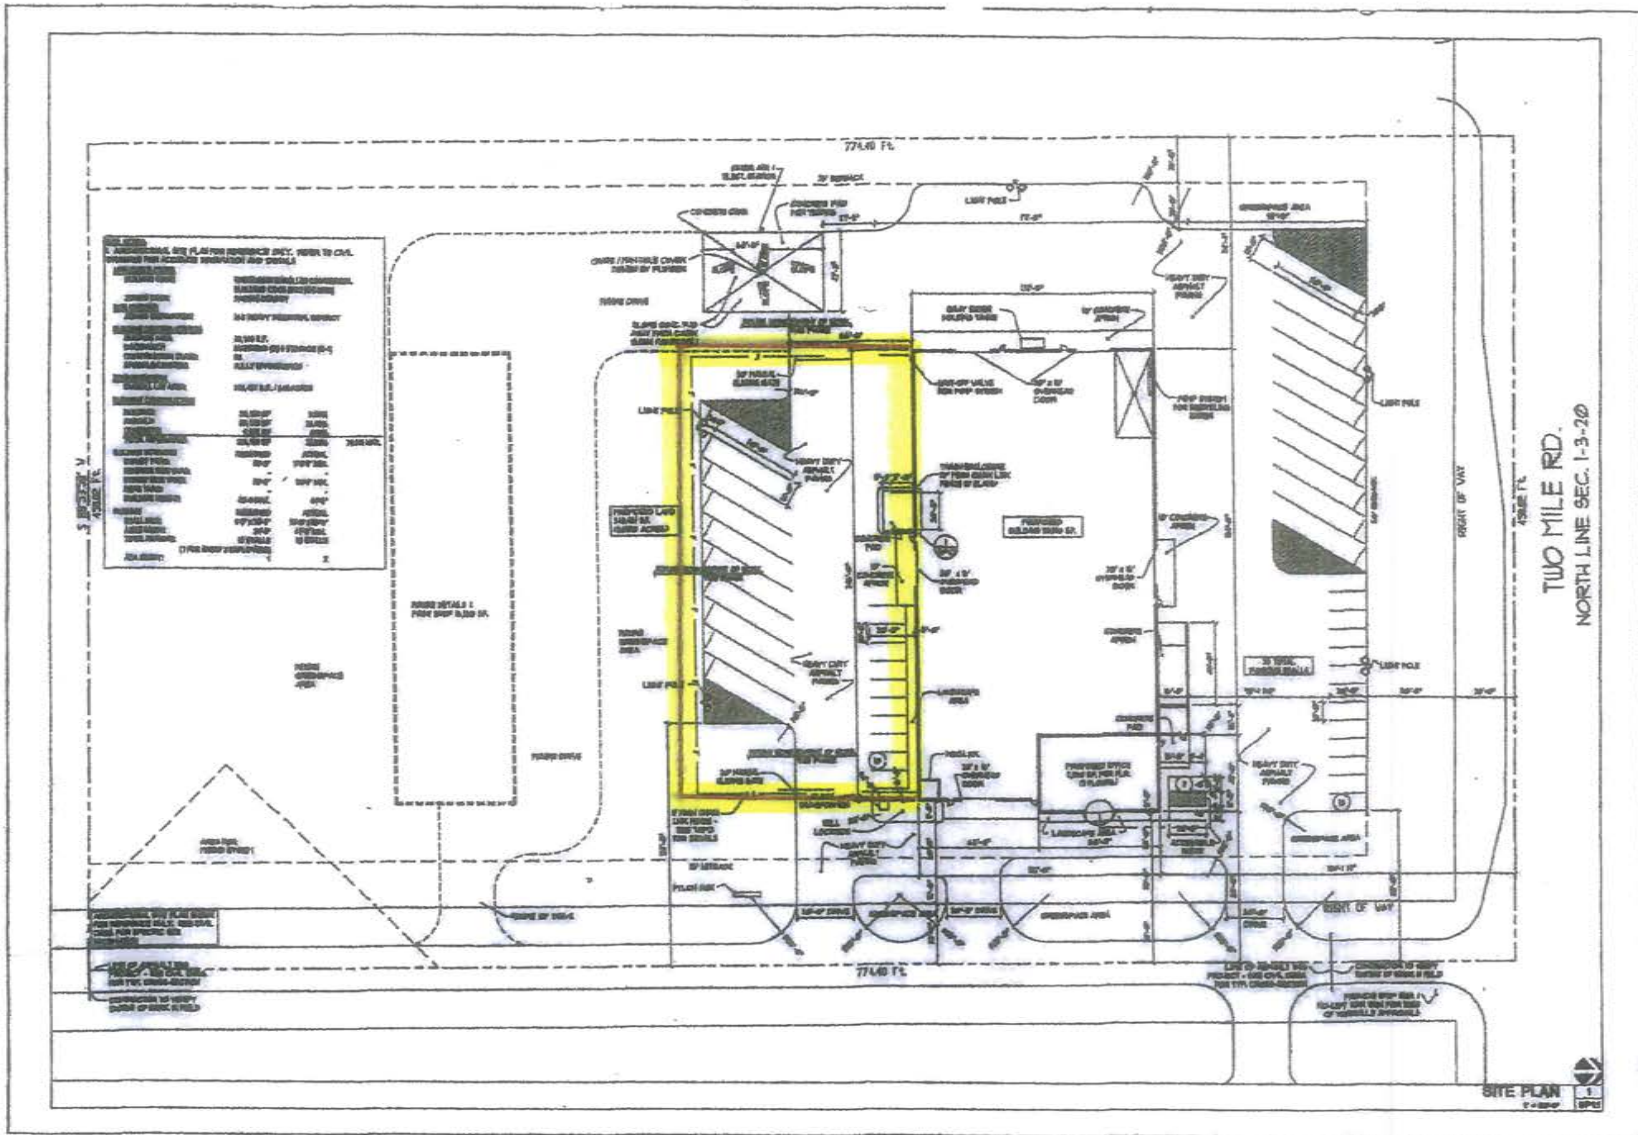

SCHEDULE	
CONCRETE	4" MIN. THICKNESS
ASPHALT	4" MIN. THICKNESS
GRAVEL	4" MIN. THICKNESS
...	...

Resident
County Approval
Date Submitted
City Approval
...

PERSPECTIVE DESIGN, INC.
1000 W. North Avenue
Yorkville, WI 53181
Tel: (414) 831-1100 Fax: (414) 831-1101


CIFA USA, Inc.
1485 Two Mile Rd.
Yorkville, WI

Project

DATE: 06/15/22
SCALE: 1" = 50'
DRAWN: JSP
JOB: 06-008
SHEET: SP11

CONSTRUCTION BEST
USE, NO OTHER

RECEIVED
DEC 16 2022
RACINE COUNTY

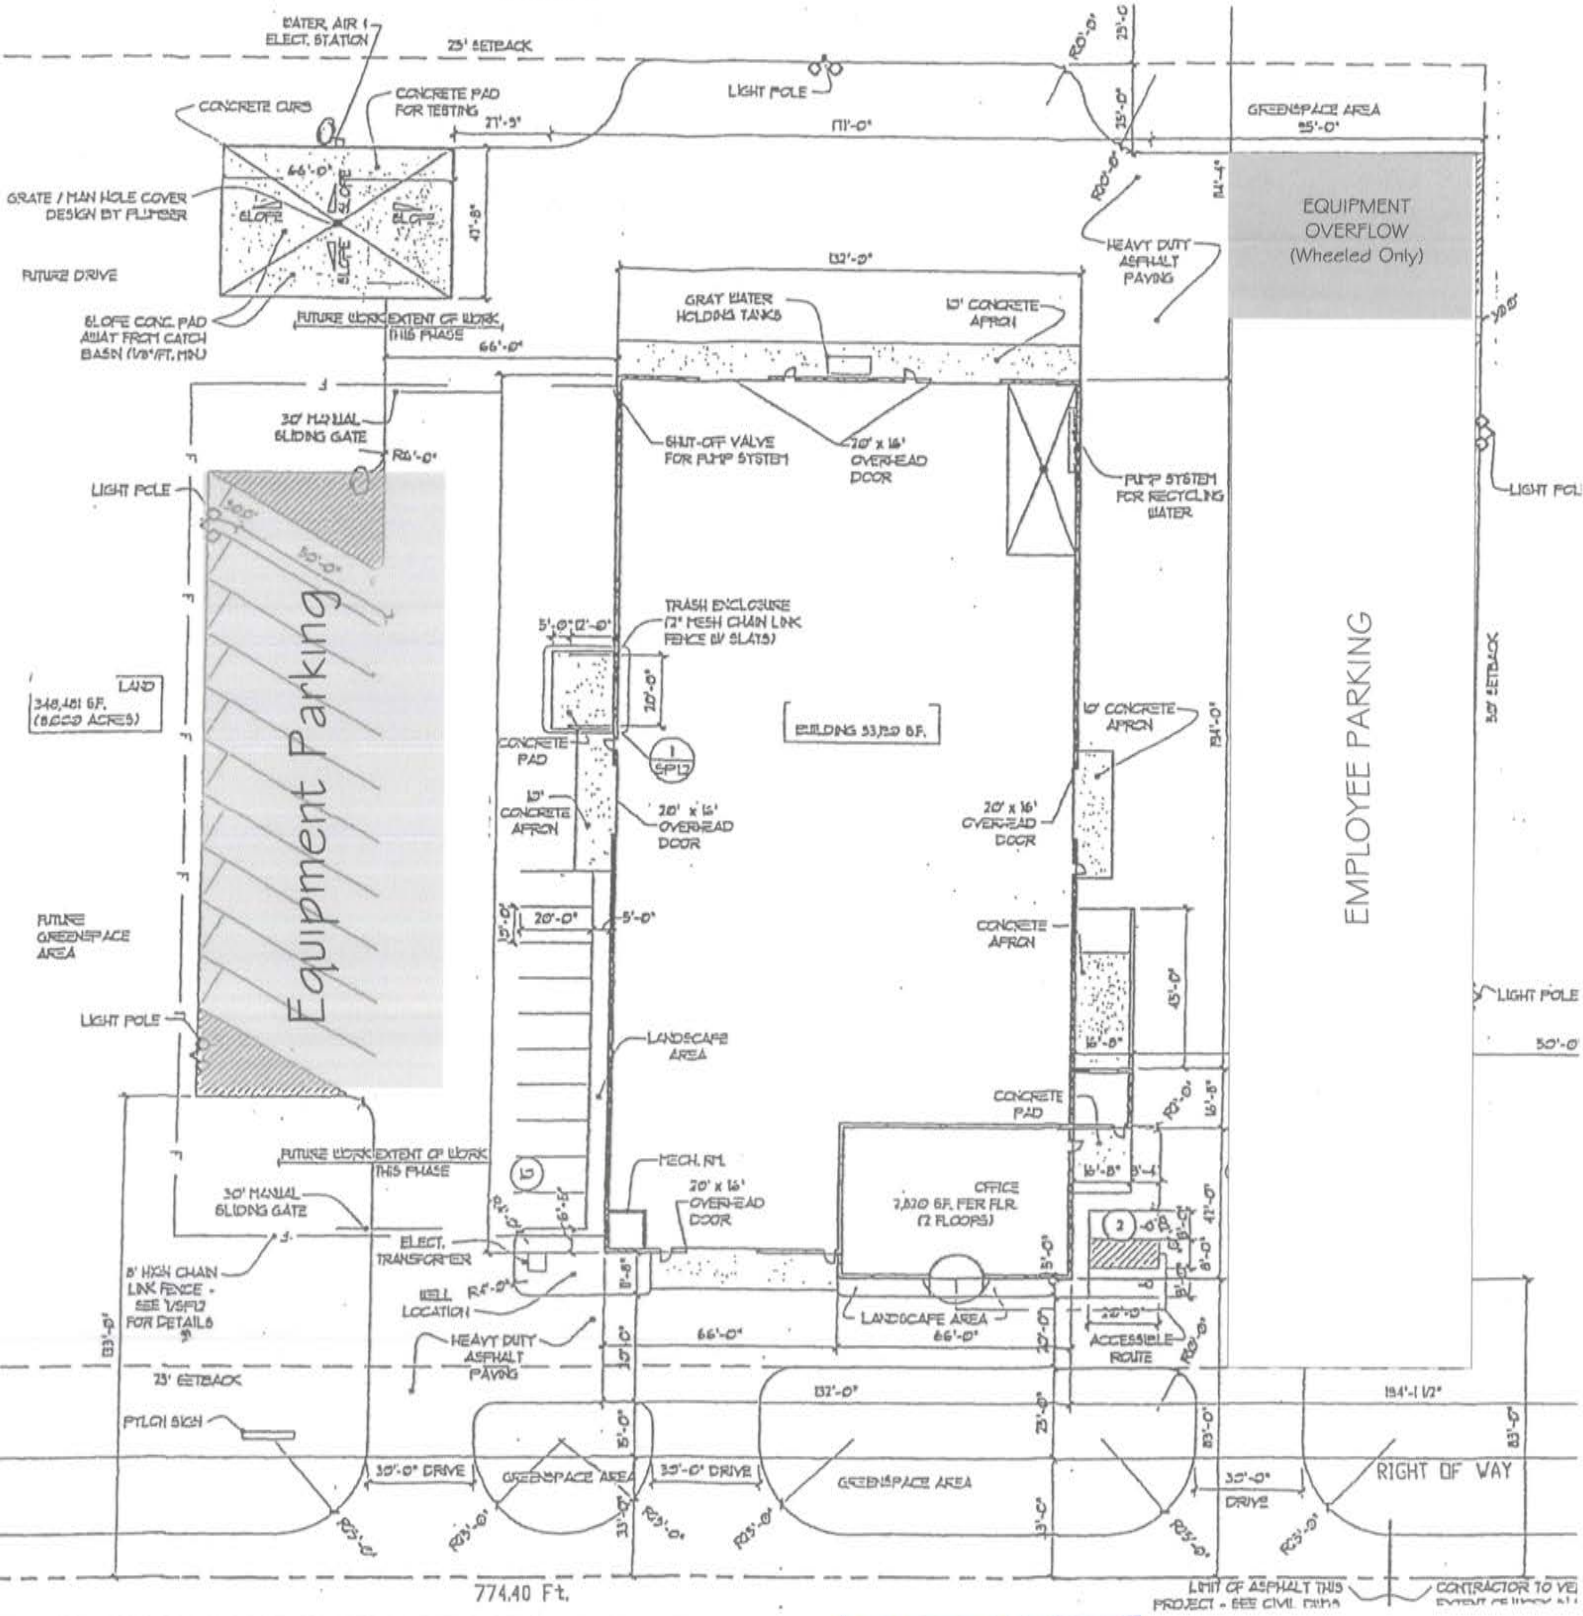

RECEIVED
 DEC 16 2022
RACINE COUNTY