


120' 0' 120'

SCALE 1" = 120'

BEARINGS BASE: GRID NORTH, WISCONSIN STATE PLANE
COORDINATE SYSTEM, SOUTH ZONE NAD 1983/2011.

EXHIBIT B - DRAWING FOR THE VILLAGE OF YORKVILLE

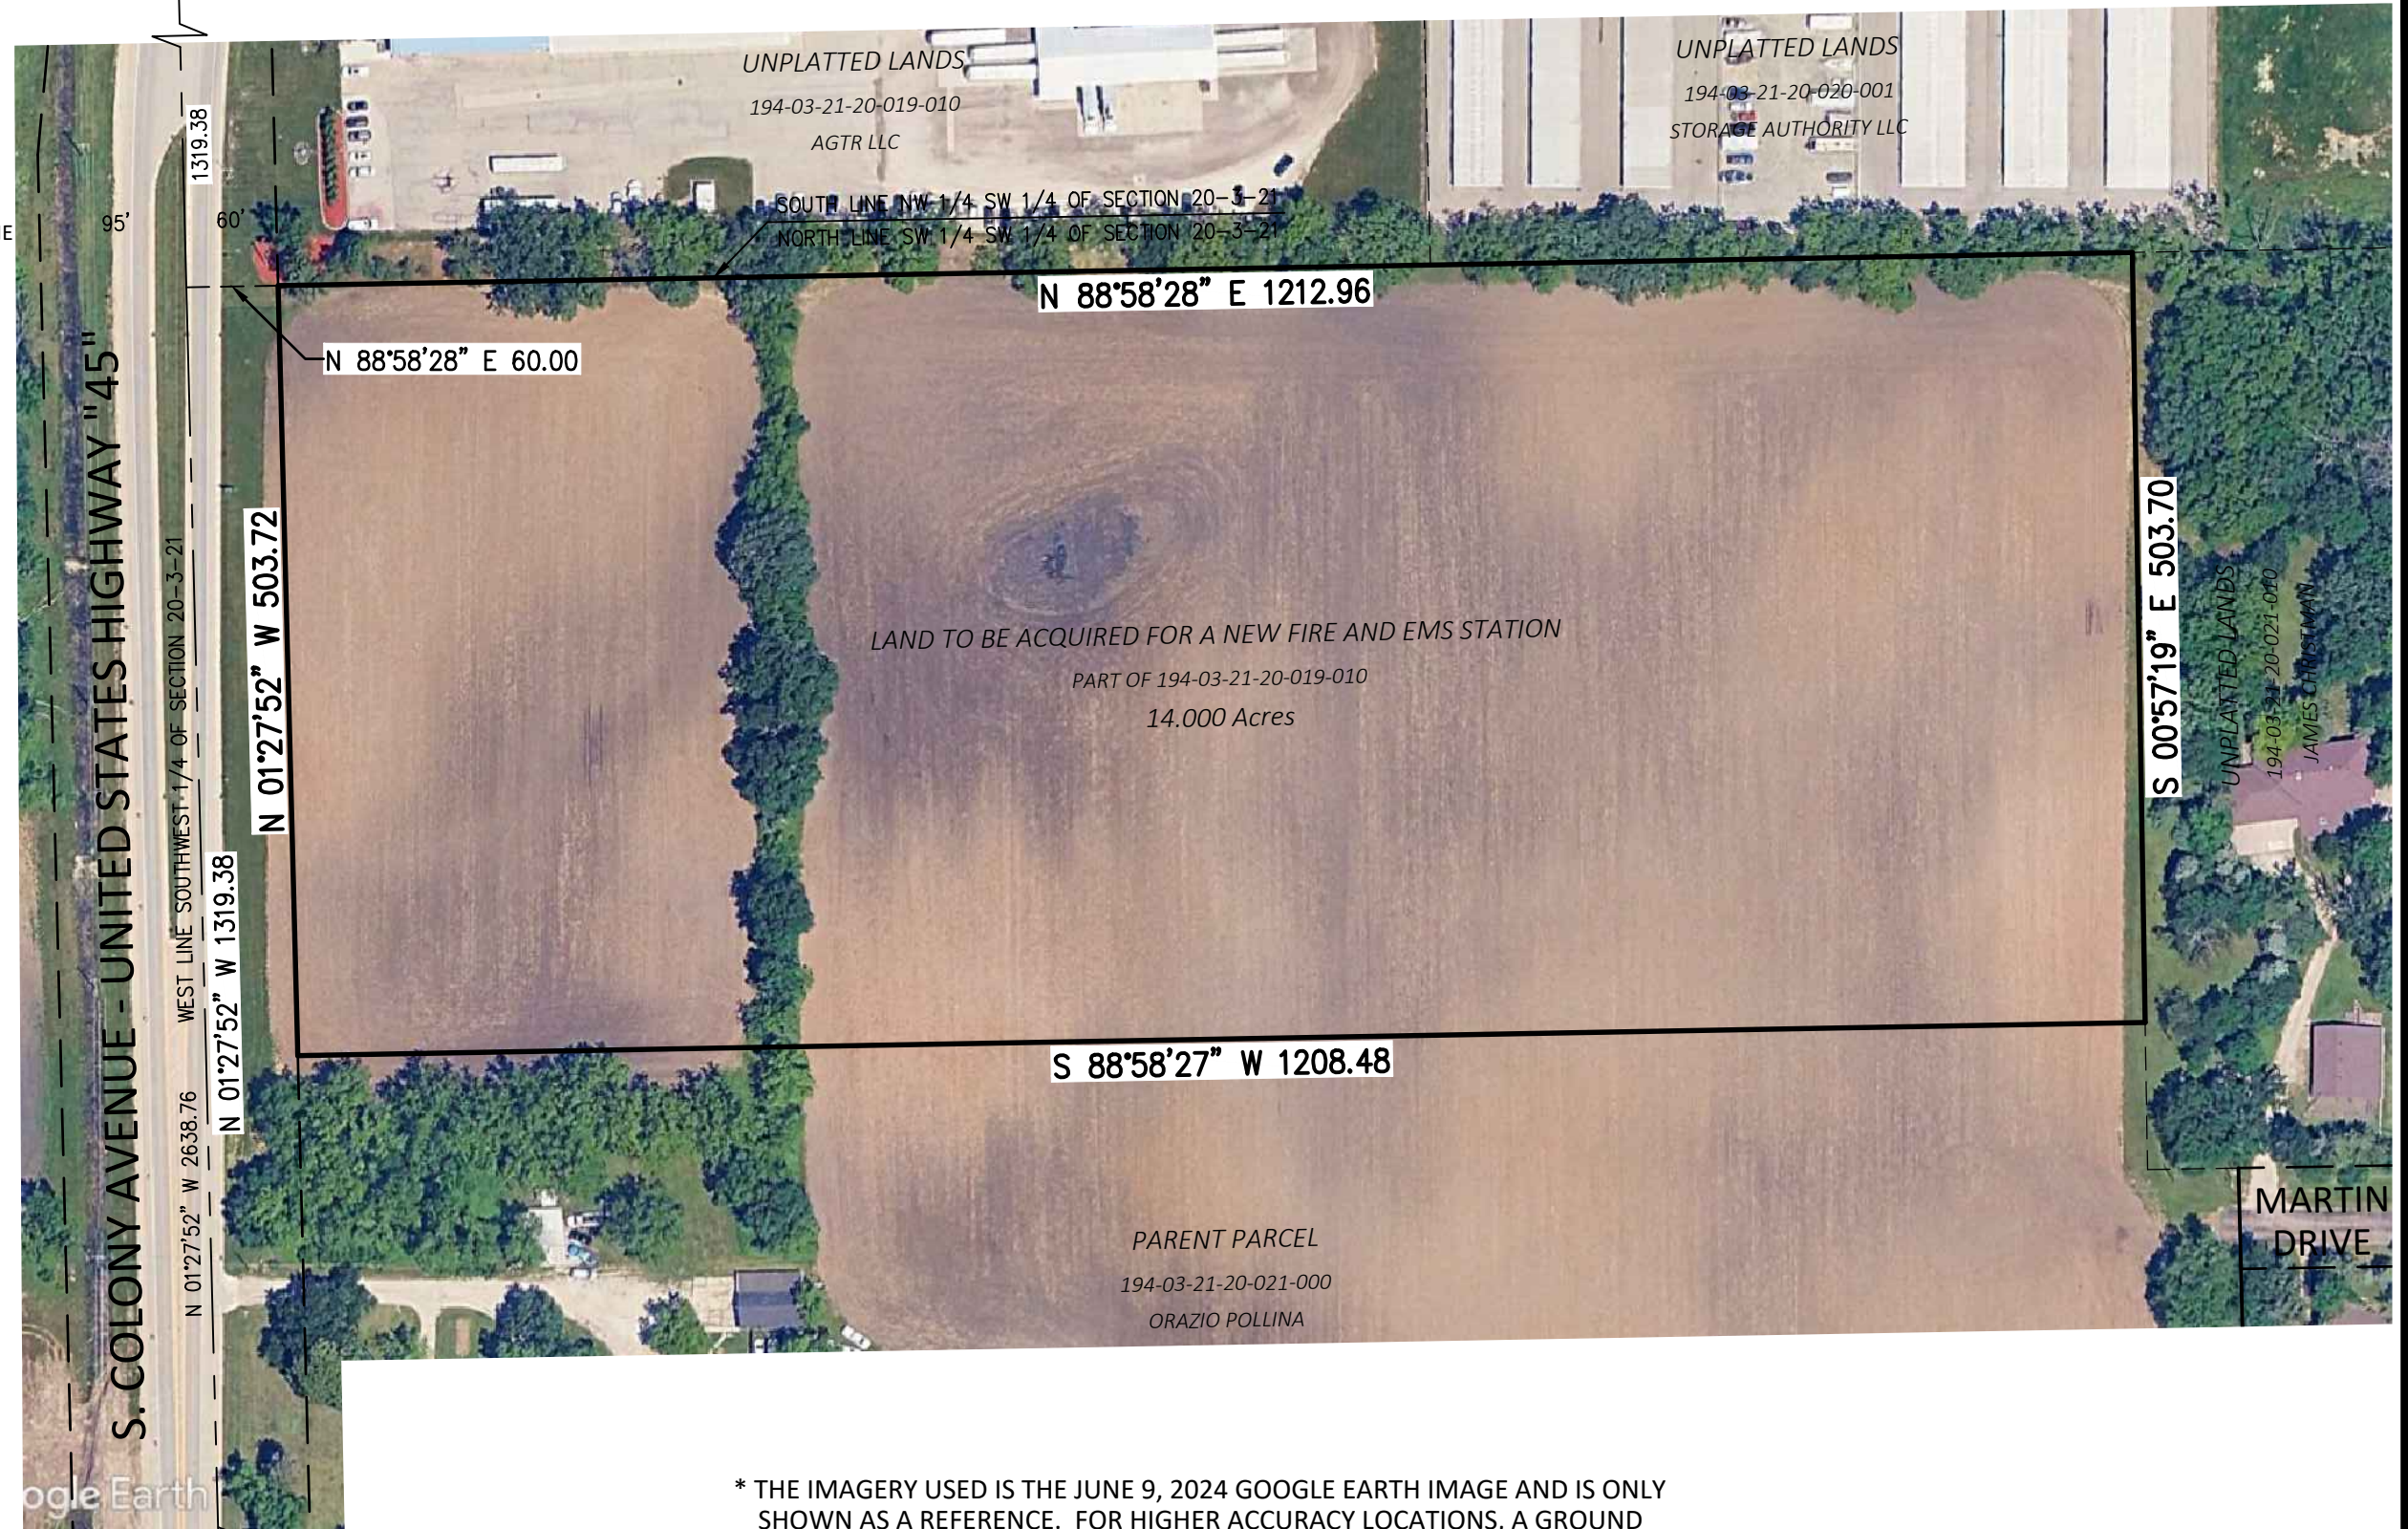

* THE IMAGERY USED IS THE JUNE 9, 2024 GOOGLE EARTH IMAGE AND IS ONLY SHOWN AS A REFERENCE. FOR HIGHER ACCURACY LOCATIONS, A GROUND SURVEY MUST BE PERFORMED.



Nielsen Madsen + Barber
CIVIL ENGINEERS AND LAND SURVEYORS
1458 Horizon Blvd. Suite 200, Racine, WI. 53406
Tele: (262)634-5588 Website: www.nmbssc.net

DRAWING: 4-24-2025 BY SCB
SHEET 1 OF 1
JOB NO. 2024.0002.02