



EXHIBIT B - DRAWING FOR THE VILLAGE OF YORKVILLE

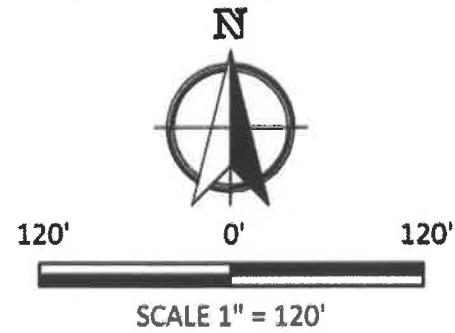

BEARINGS BASE: GRID NORTH, WISCONSIN STATE PLANE
COORDINATE SYSTEM, SOUTH ZONE NAD 1983/2011.

RECEIVED
APR 28 2025
RACINE COUNTY

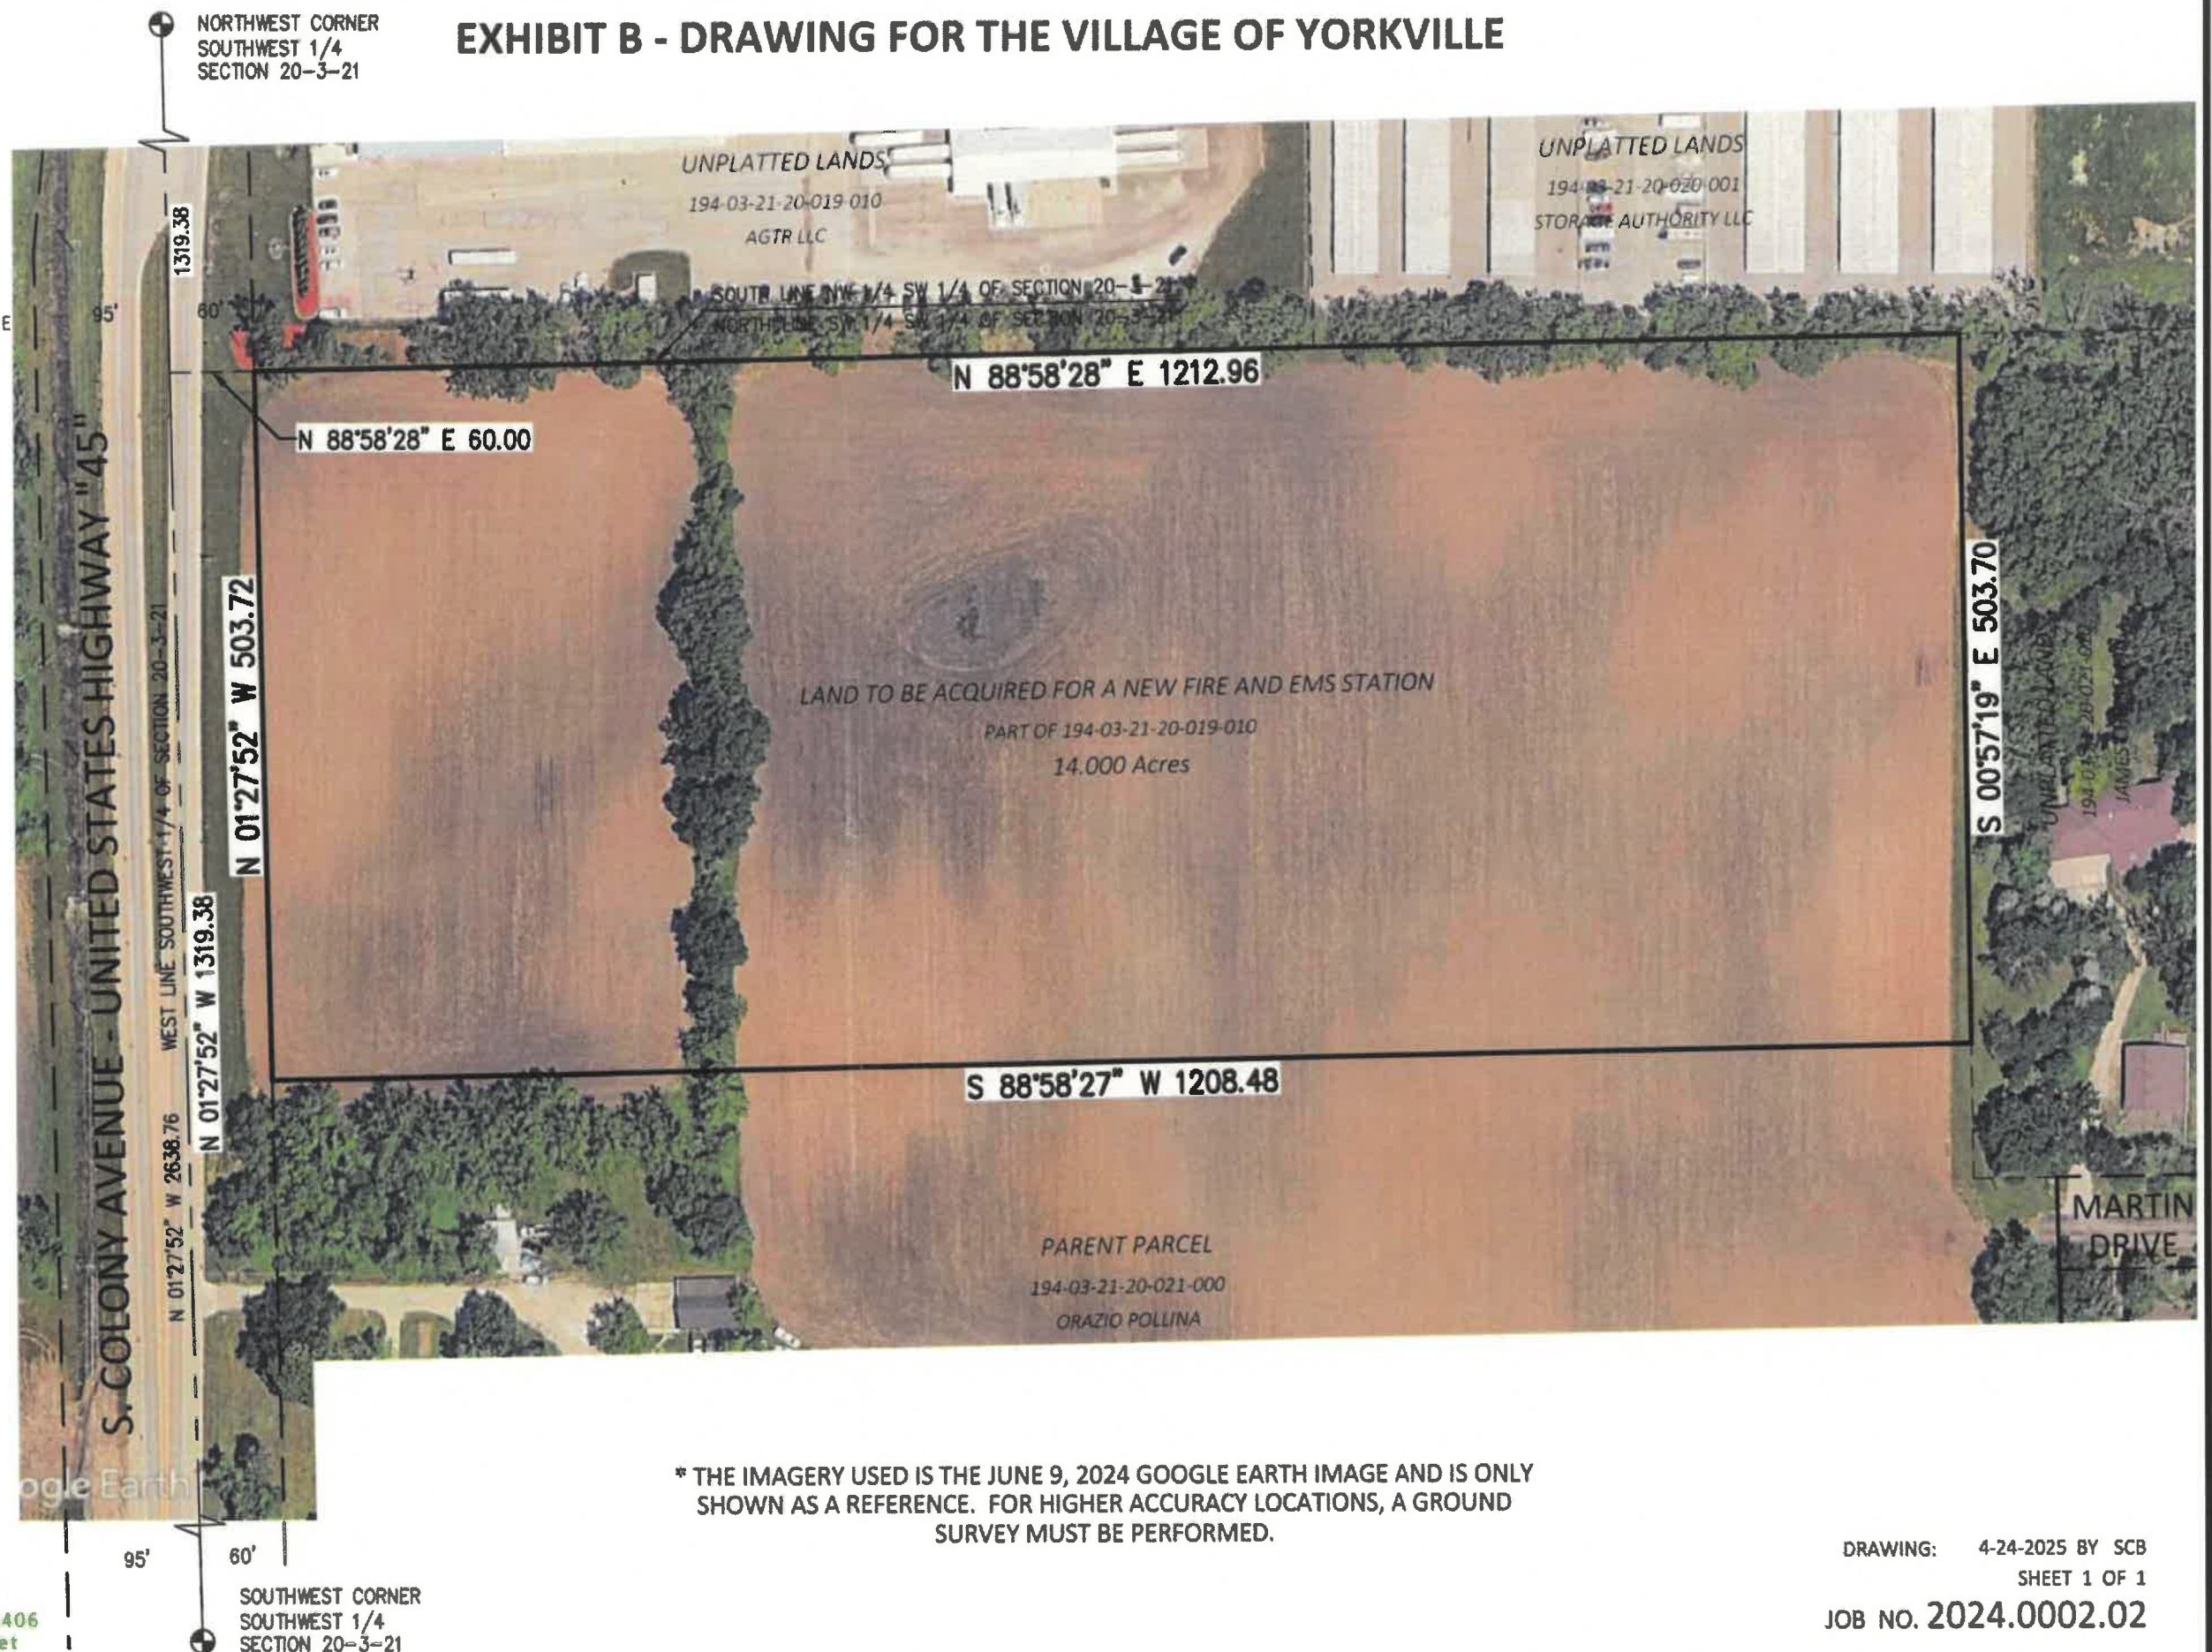

* THE IMAGERY USED IS THE JUNE 9, 2024 GOOGLE EARTH IMAGE AND IS ONLY
SHOWN AS A REFERENCE. FOR HIGHER ACCURACY LOCATIONS, A GROUND
SURVEY MUST BE PERFORMED.

mb
Nielsen Madsen + Barber
CIVIL ENGINEERS AND LAND SURVEYORS
1458 Horizon Blvd, Suite 200, Racine, WI. 53406
Tele: (262)634-5588 Website: www.nmbssc.net

DRAWING: 4-24-2025 BY SCB
SHEET 1 OF 1
JOB NO. 2024.0002.02

9:46:07 AM

Thursday, April 24, 2025