


EXHIBIT A Lease Area Map

East Line SE 1/4 Sec. 7 T3N R21E

 


Grantee:

Wisconsin Electric Power Company
d/b/a/ WE Energies
231 W. Michigan St.
Milwaukee, WI. 53203

SE Corner
Sec 7-3-21

N Sylvana Ave

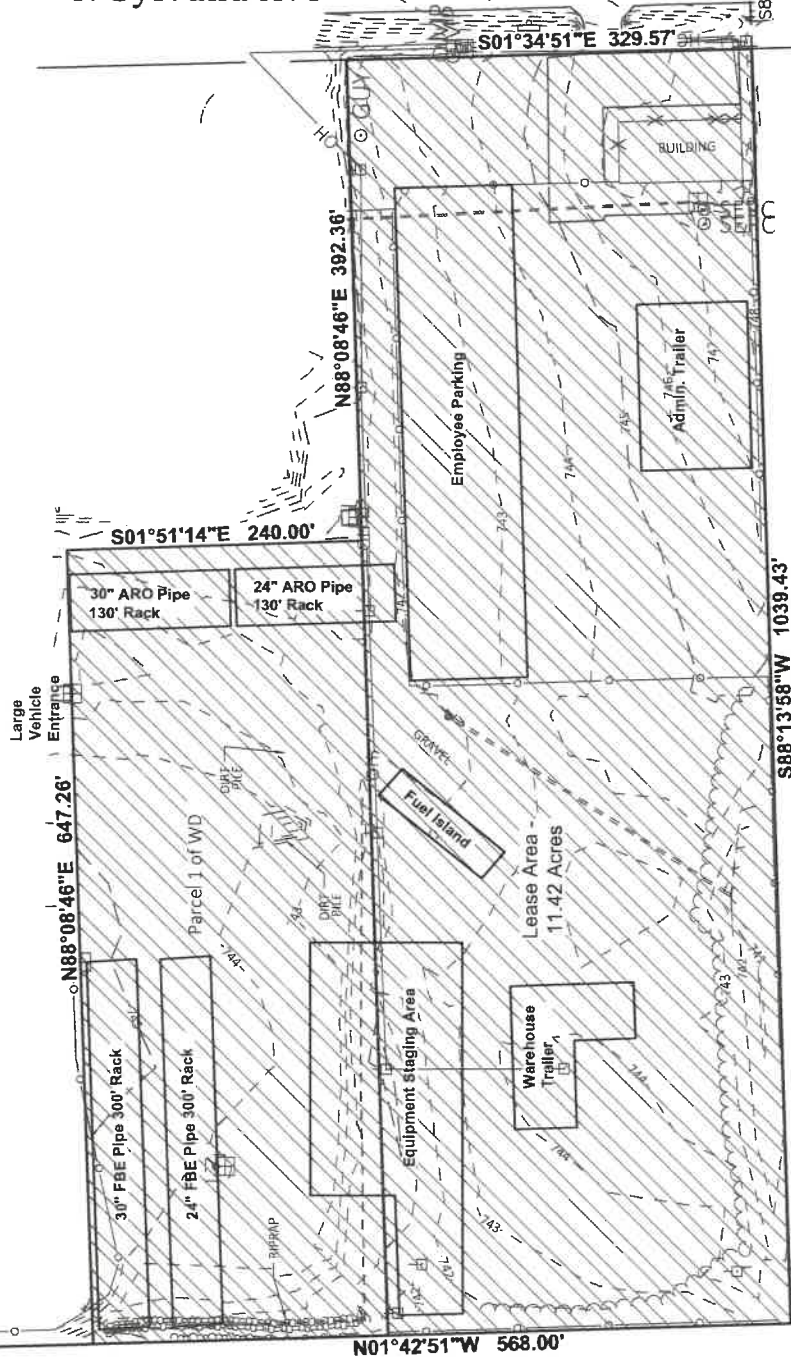

RECEIVED
AUG 12 2026
RACINE COUNTY

Legend:

- Staging Area
- 770 - Major Contour lines
- 766 - Minor Contour lines
- Telephone Pedestal
- Utility Pole

Bearing based upon the Wisconsin State Plane Coordinate System, South Zone, NAD83(11)



we energies



Revisions: Date: 7/24/2026

1 8/7/2026

Scale: 1" = 150'

Drawn By: RKK

Checked: CSH

Approved: XXX

Sheet Number:

1 of 1